


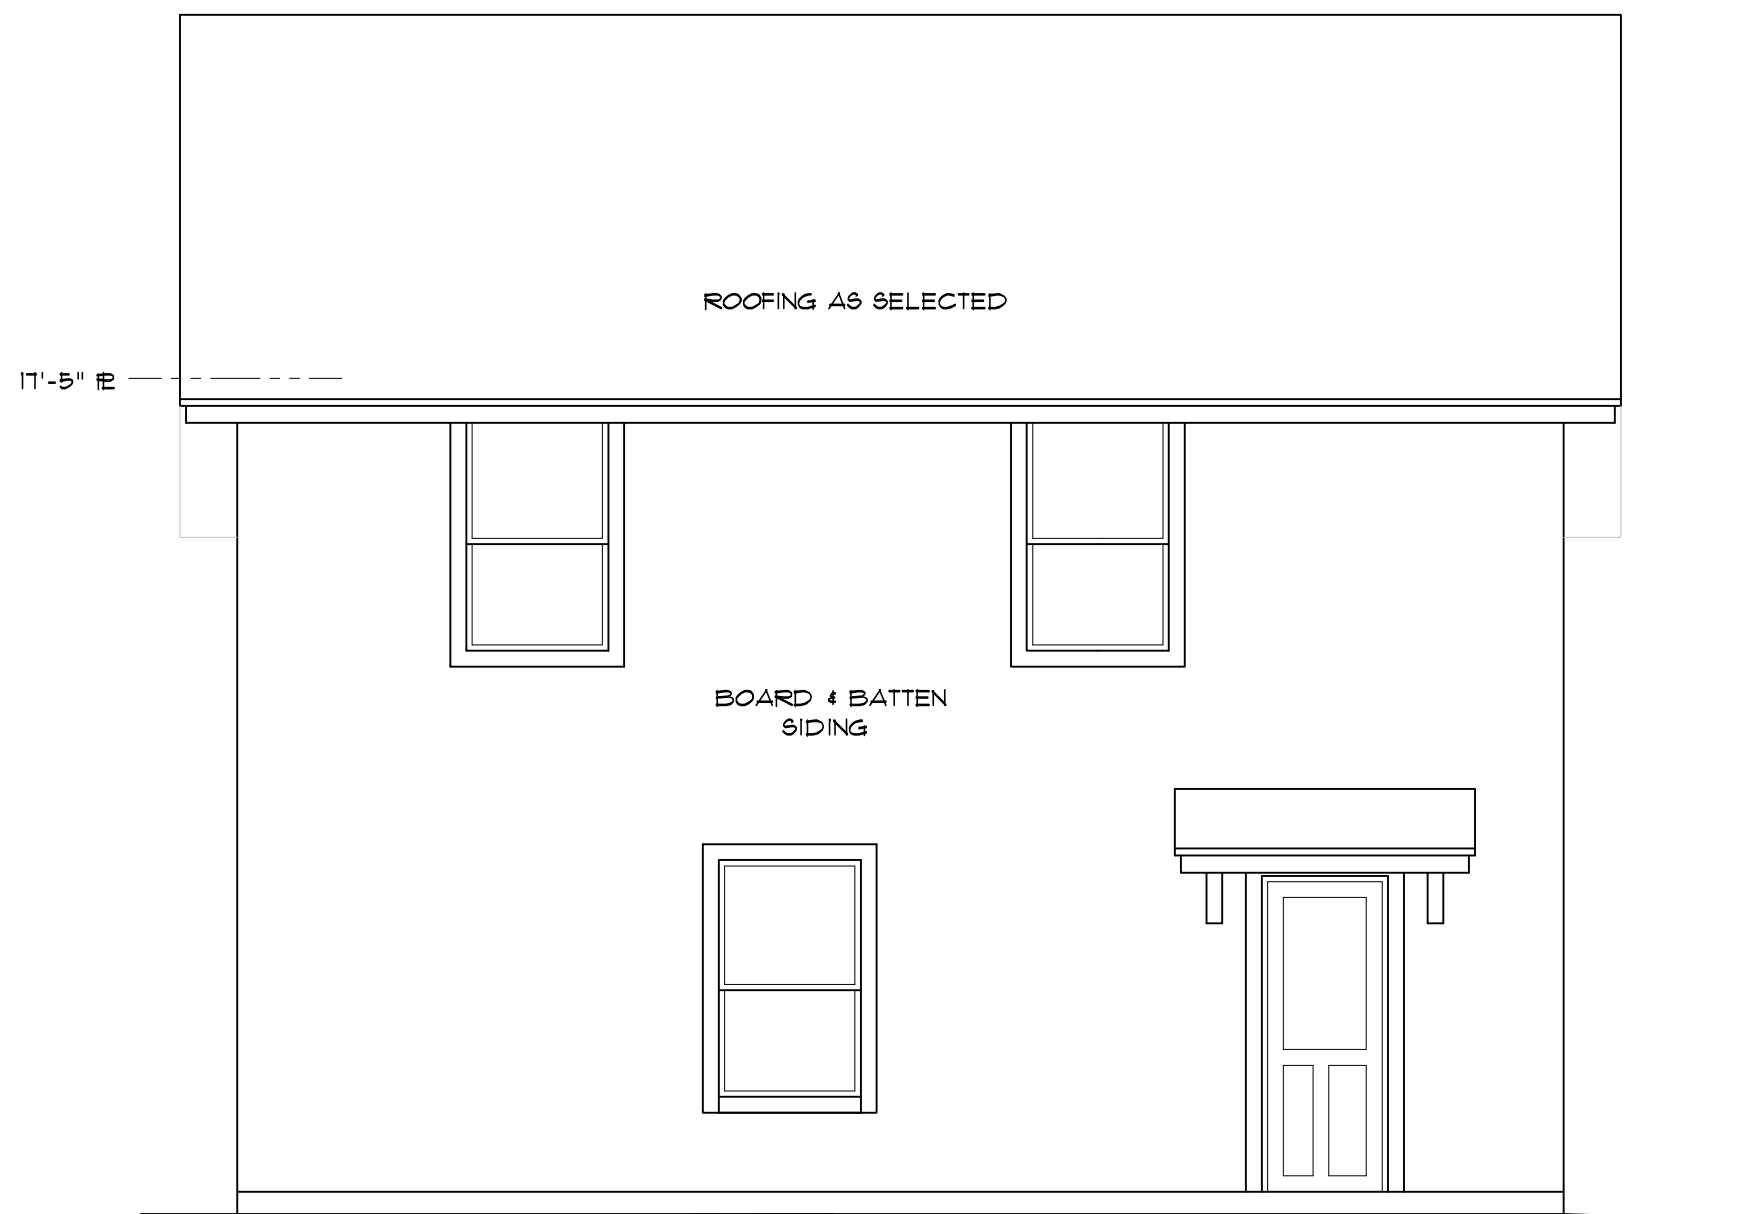

**FRONT ELEVATION**

SCALE: 1/4" = 1'-0"



**BACK ELEVATION**

SCALE: 1/4" = 1'-0"



**HOME DESIGNS**

by  
**MARCY**

817-776-5024

**AREA CALCULATIONS**

1st FLOOR	1002 S.F.
2nd FLOOR	865 S.F.
<b>TOTAL LIVING</b>	<b>1867 S.F.</b>
F. PORCH	74 S.F.
GARAGE	439 S.F.
<b>TOTAL SLAB</b>	<b>1515 S.F.</b>

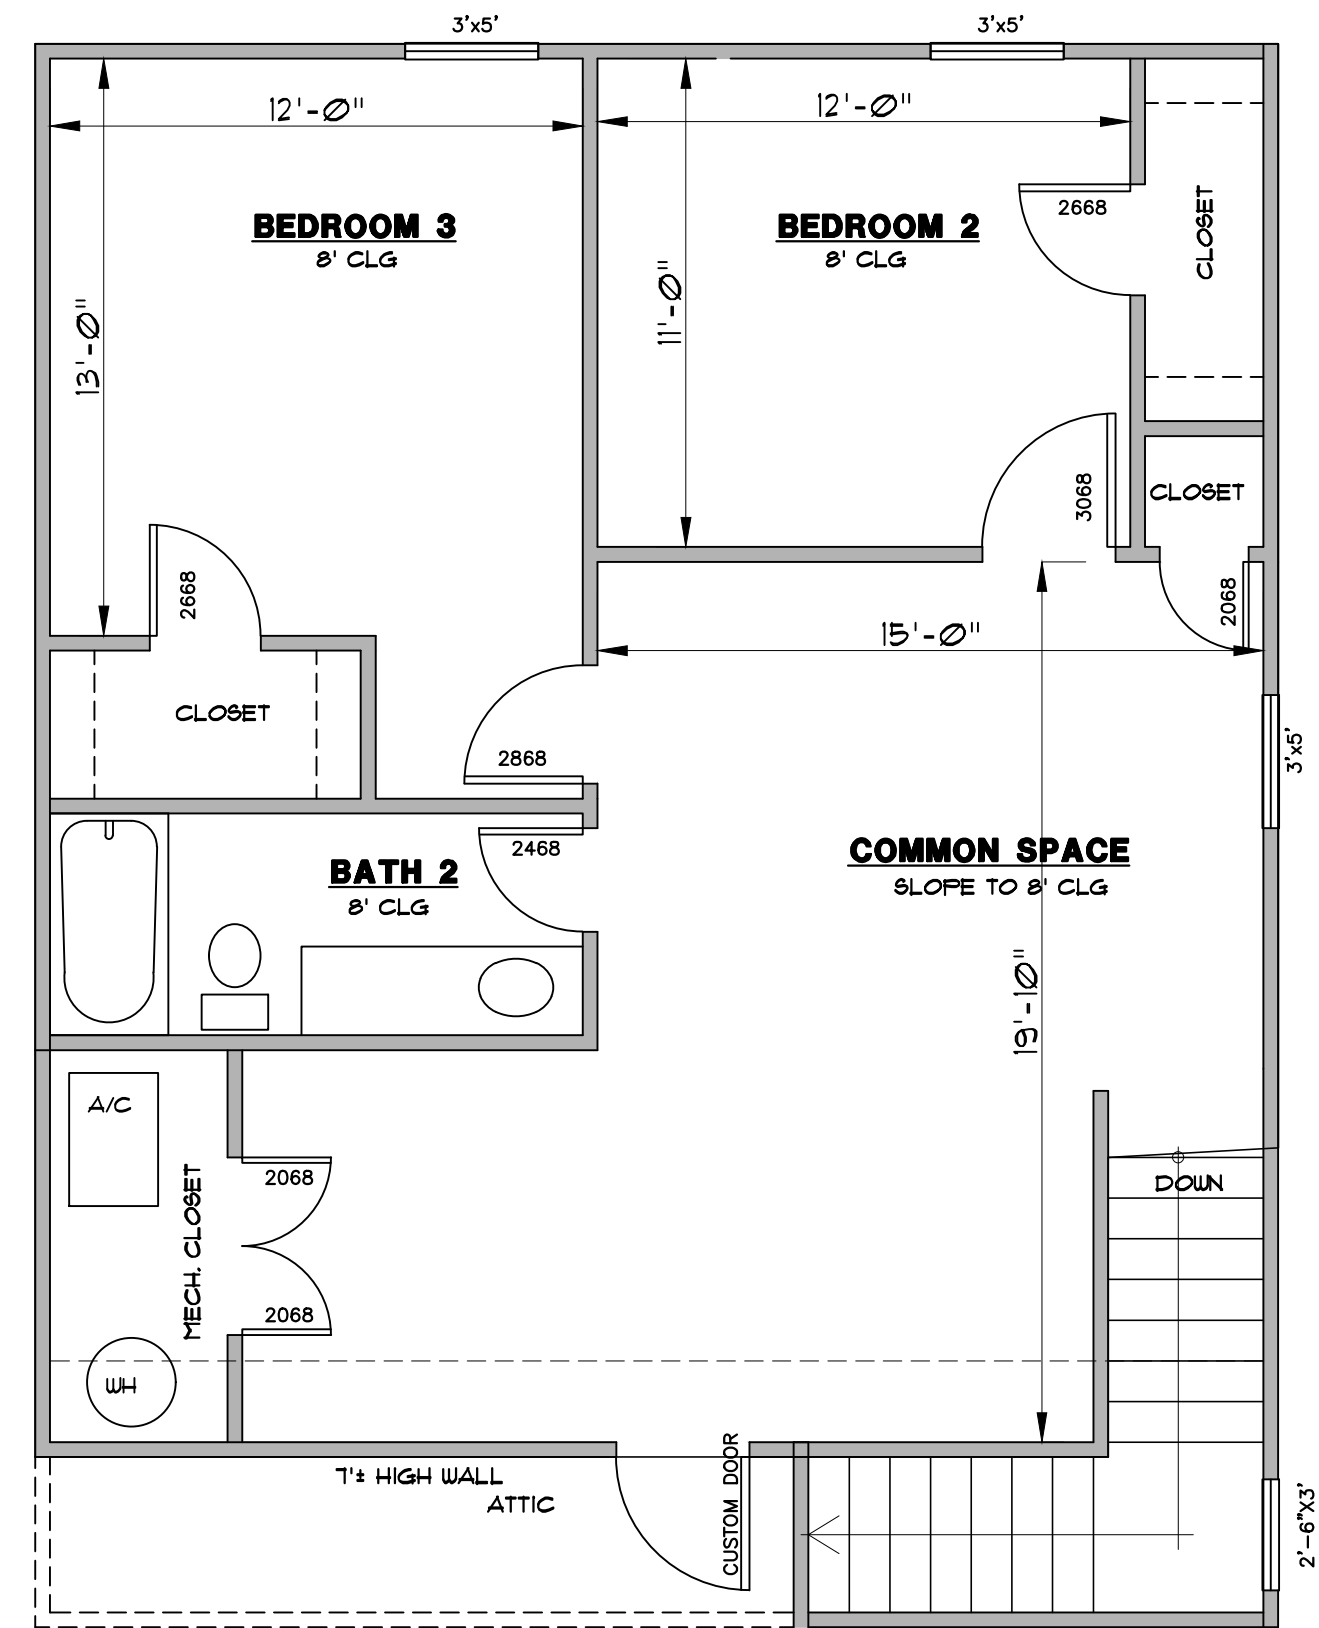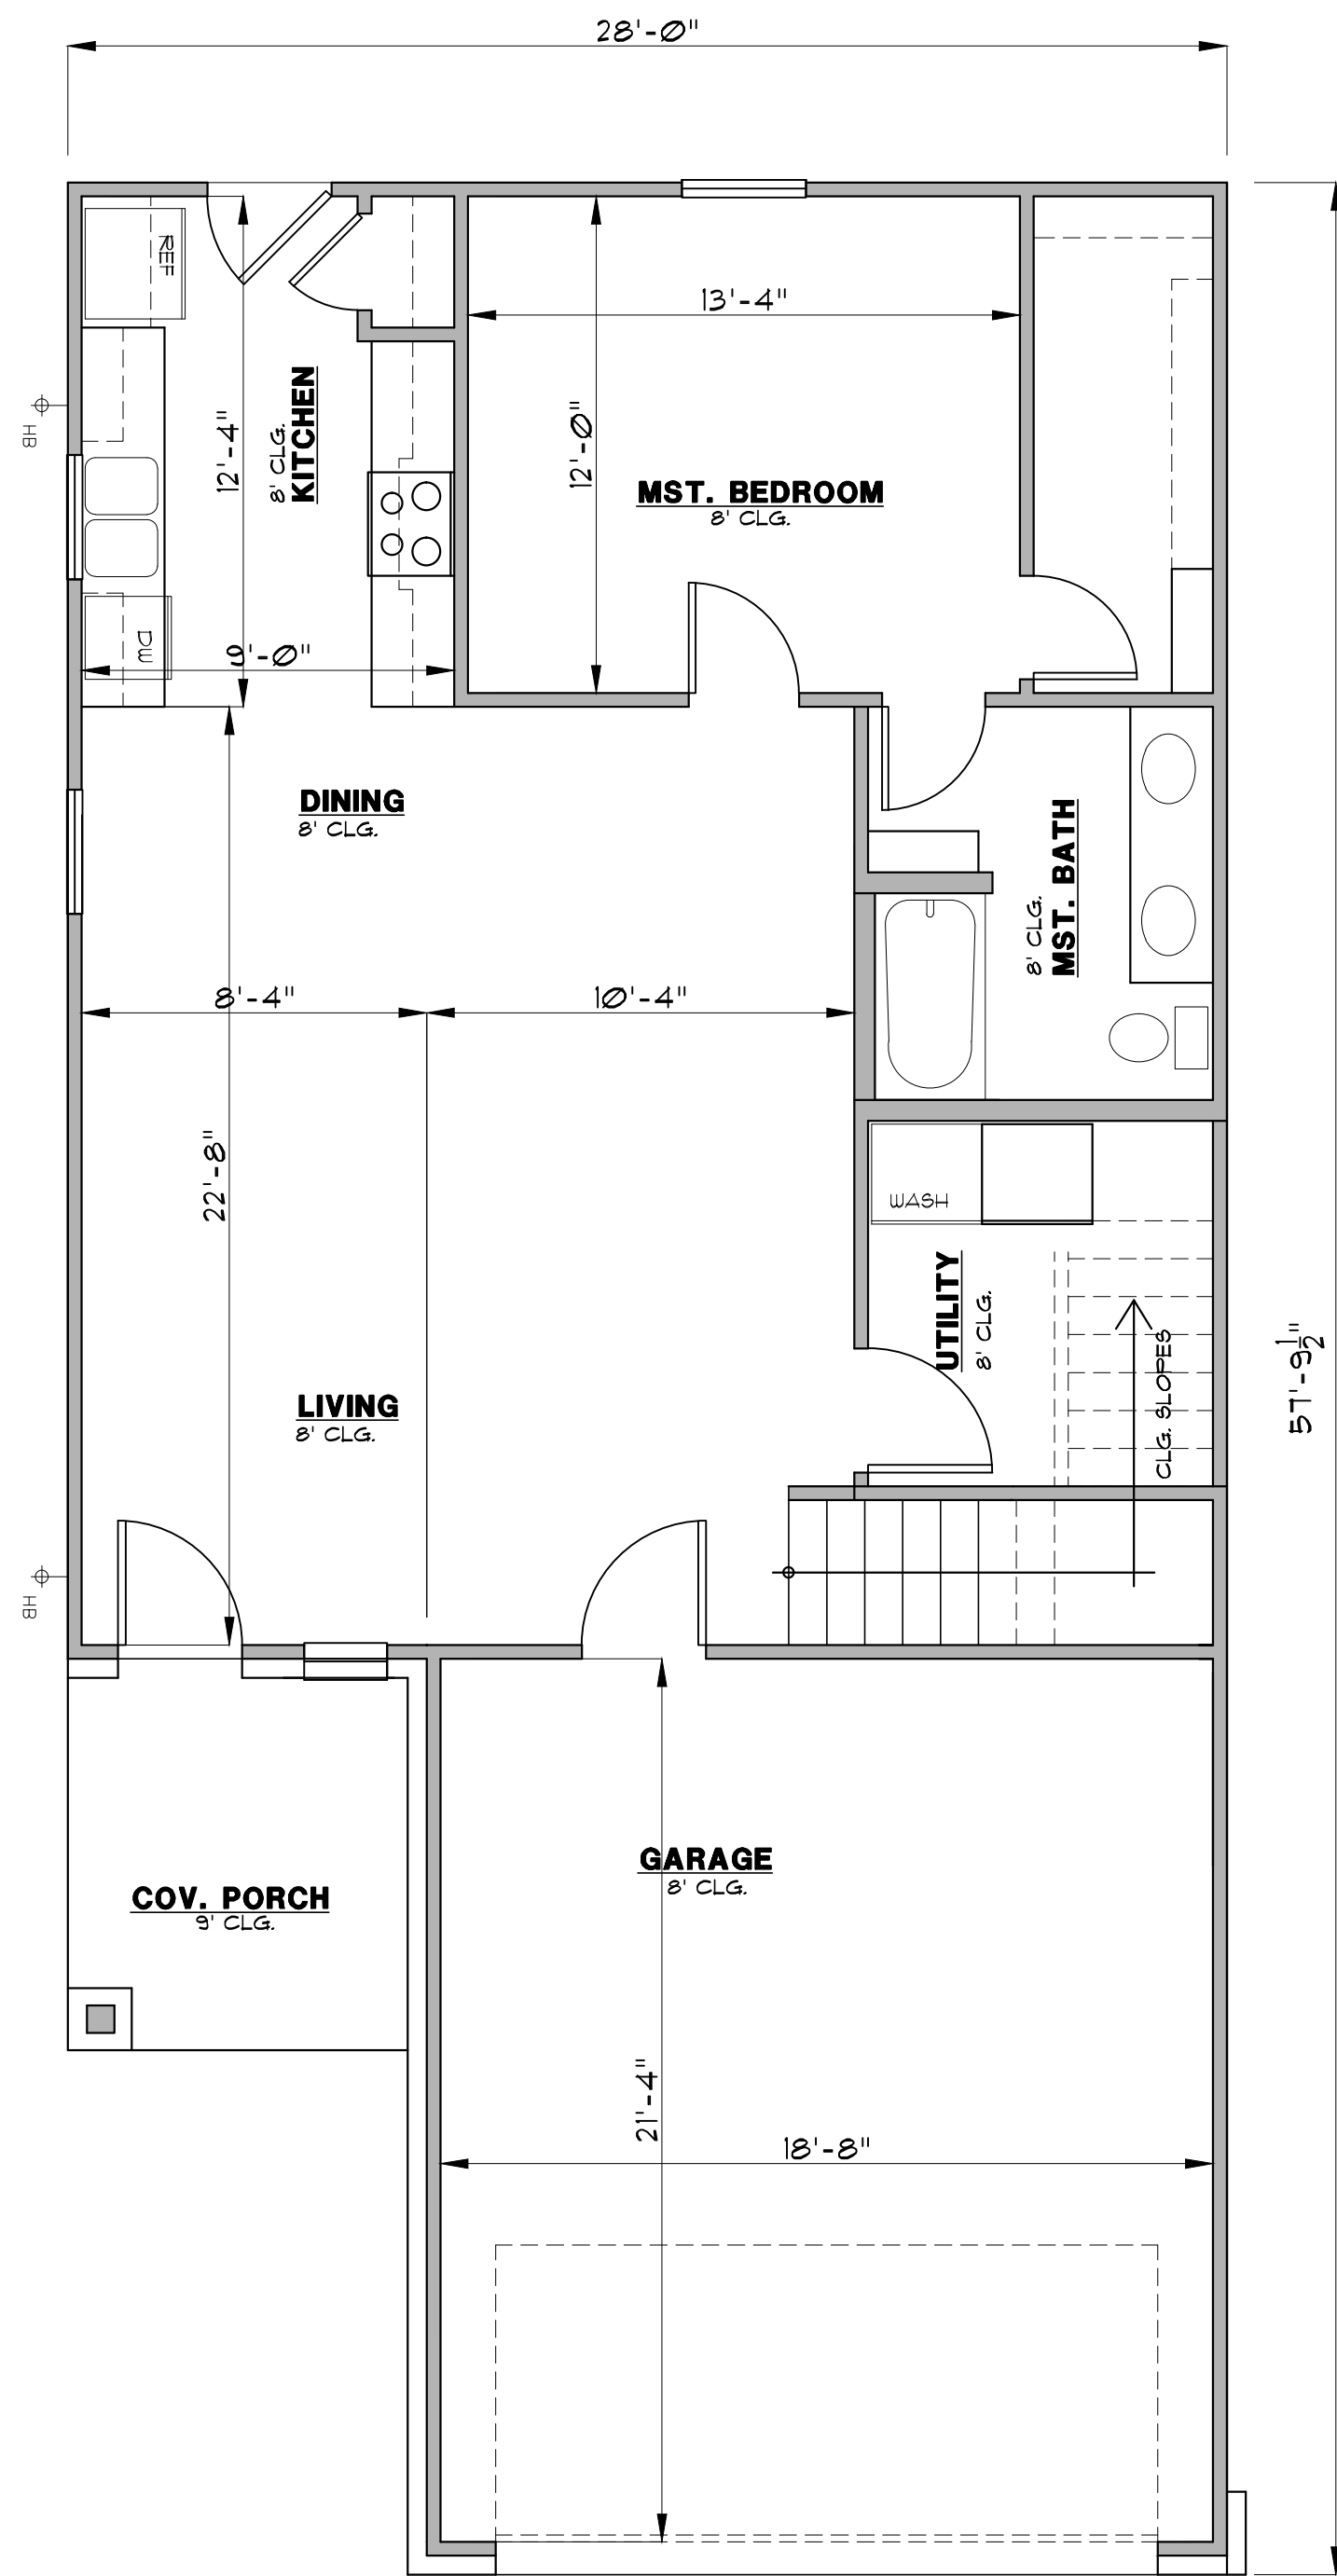

**HOME DESIGNS**  
by  
**MARCY**

817-776-5024

**AREA CALCULATIONS**

1st FLOOR	1002 S.F.
2nd FLOOR	865 S.F.
<b>TOTAL LIVING</b>	<b>1867 S.F.</b>
F. PORCH	74 S.F.
GARAGE	439 S.F.
<b>TOTAL SLAB</b>	<b>1515 S.F.</b>