


FRONT ELEVATION

SCALE: 1/4" = 1'-0"

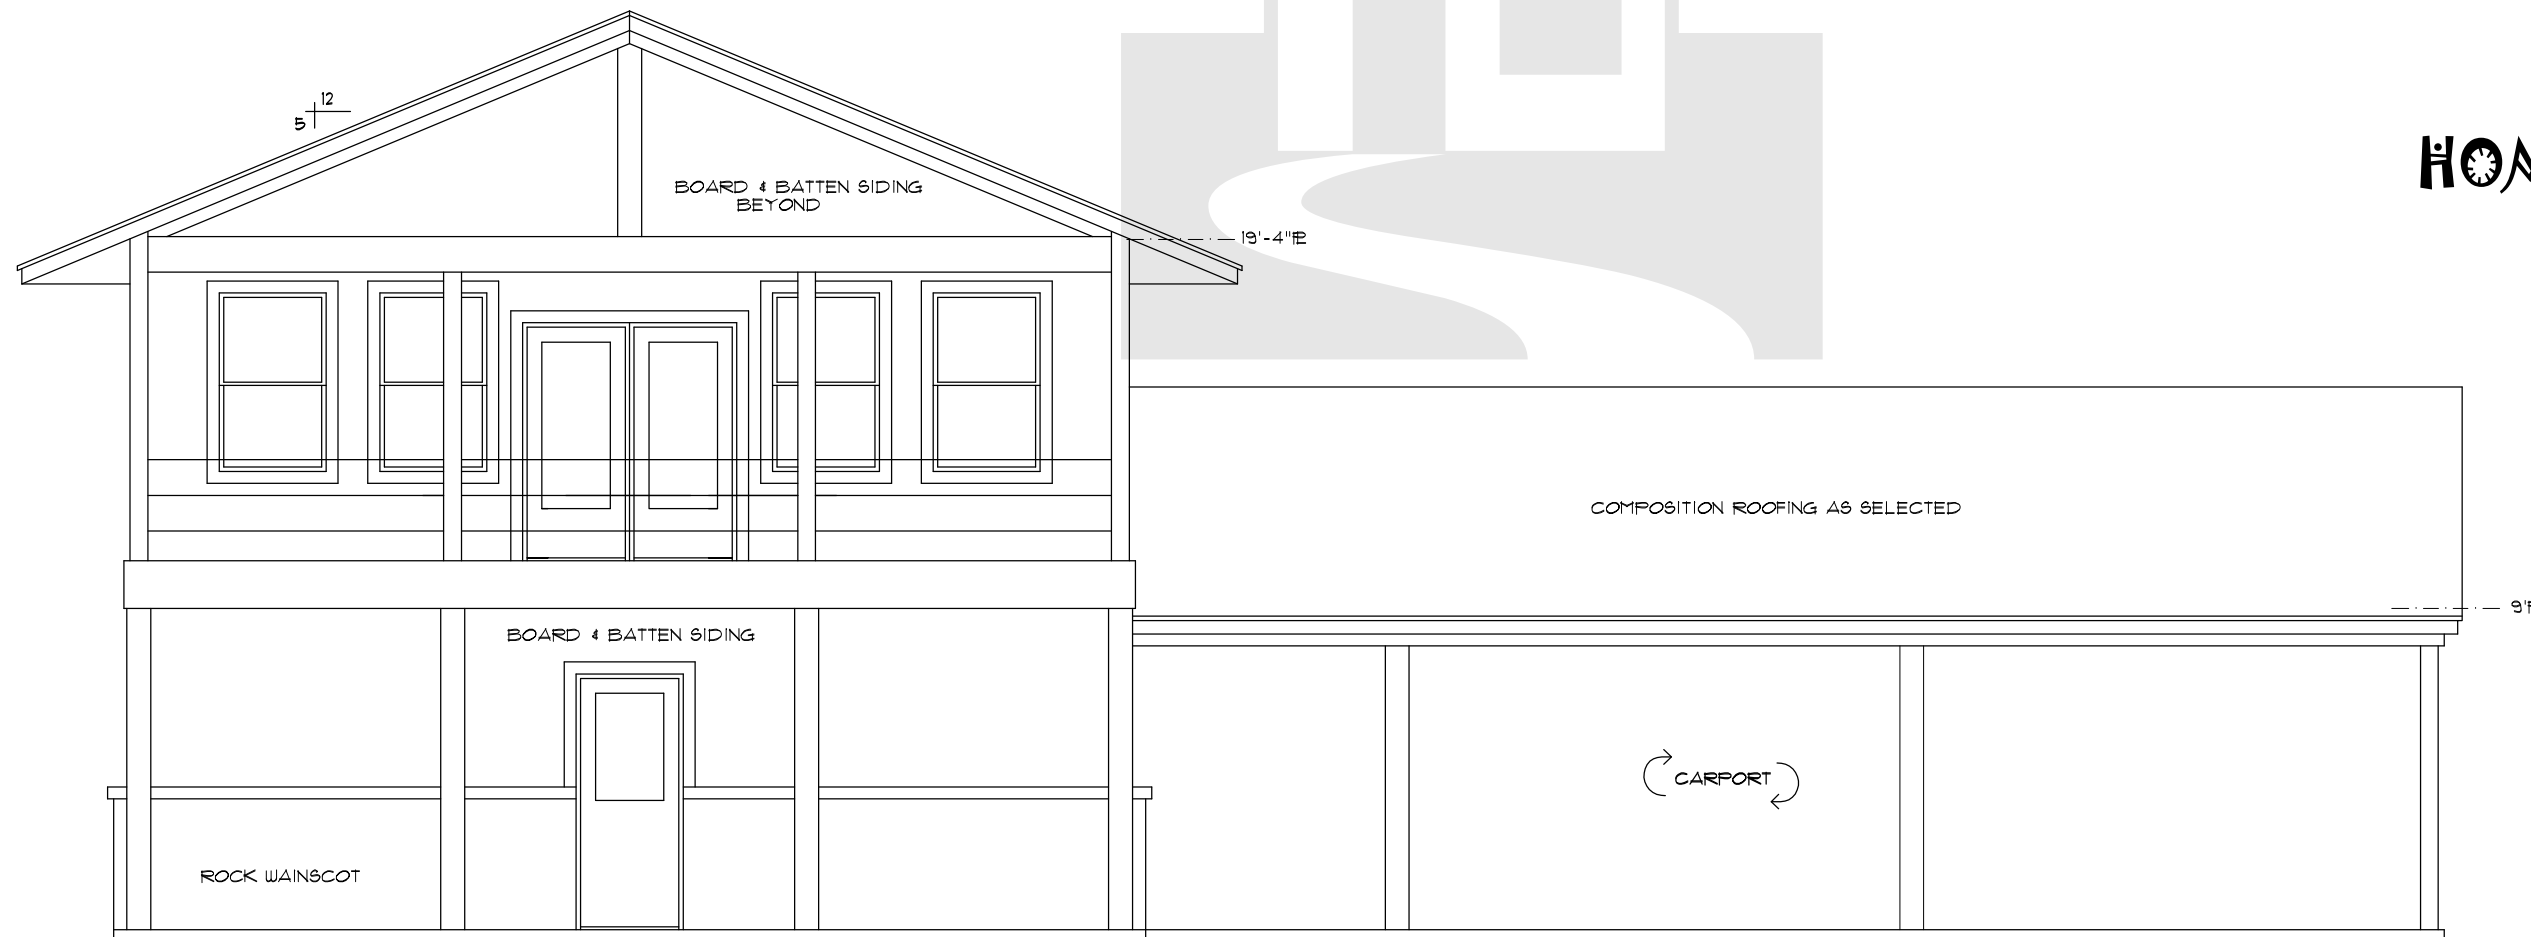

BACK ELEVATION



SCALE: 1/4" = 1'-0"

HOME DESIGNS

by
MARCY

817-776-5024

LIVING	1050 S.F.
BALCONY	276 S.F.
SHOP	1050 S.F.
BRICK LEDGE	61 S.F.
PORCH 1	276 S.F.
PORCH 2	263 S.F.
CARPORT	1007 S.F.
TOTAL SLAB	2657 S.F.

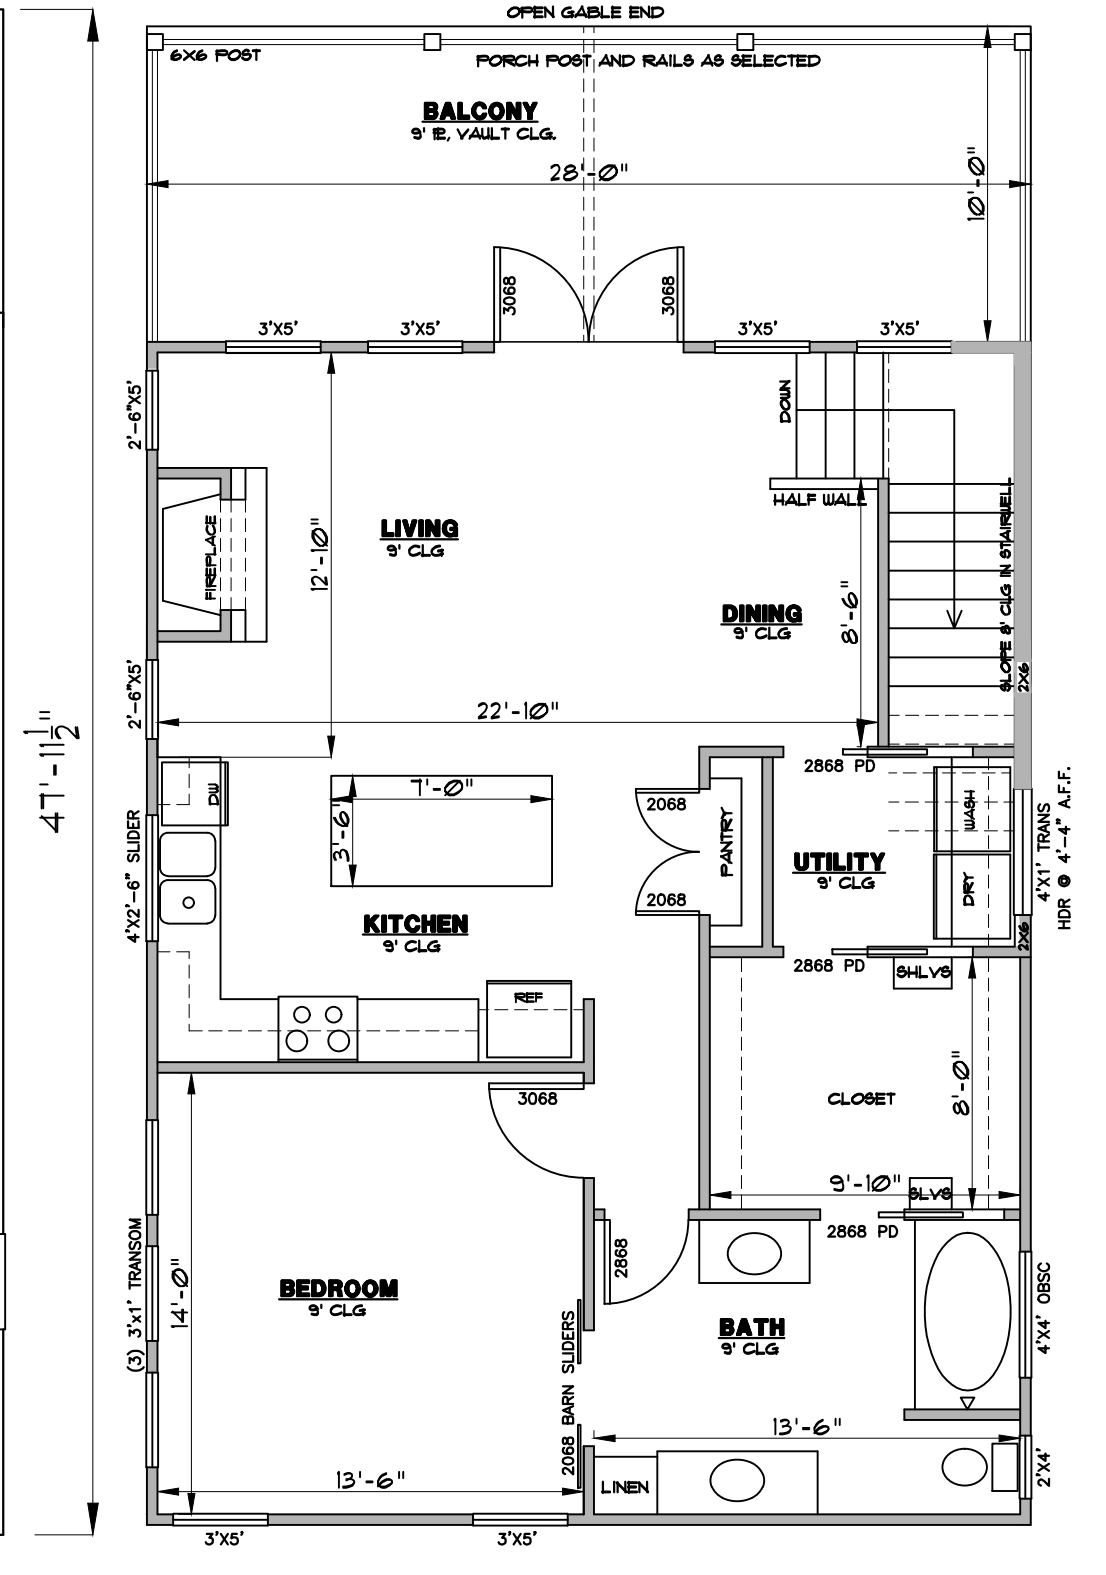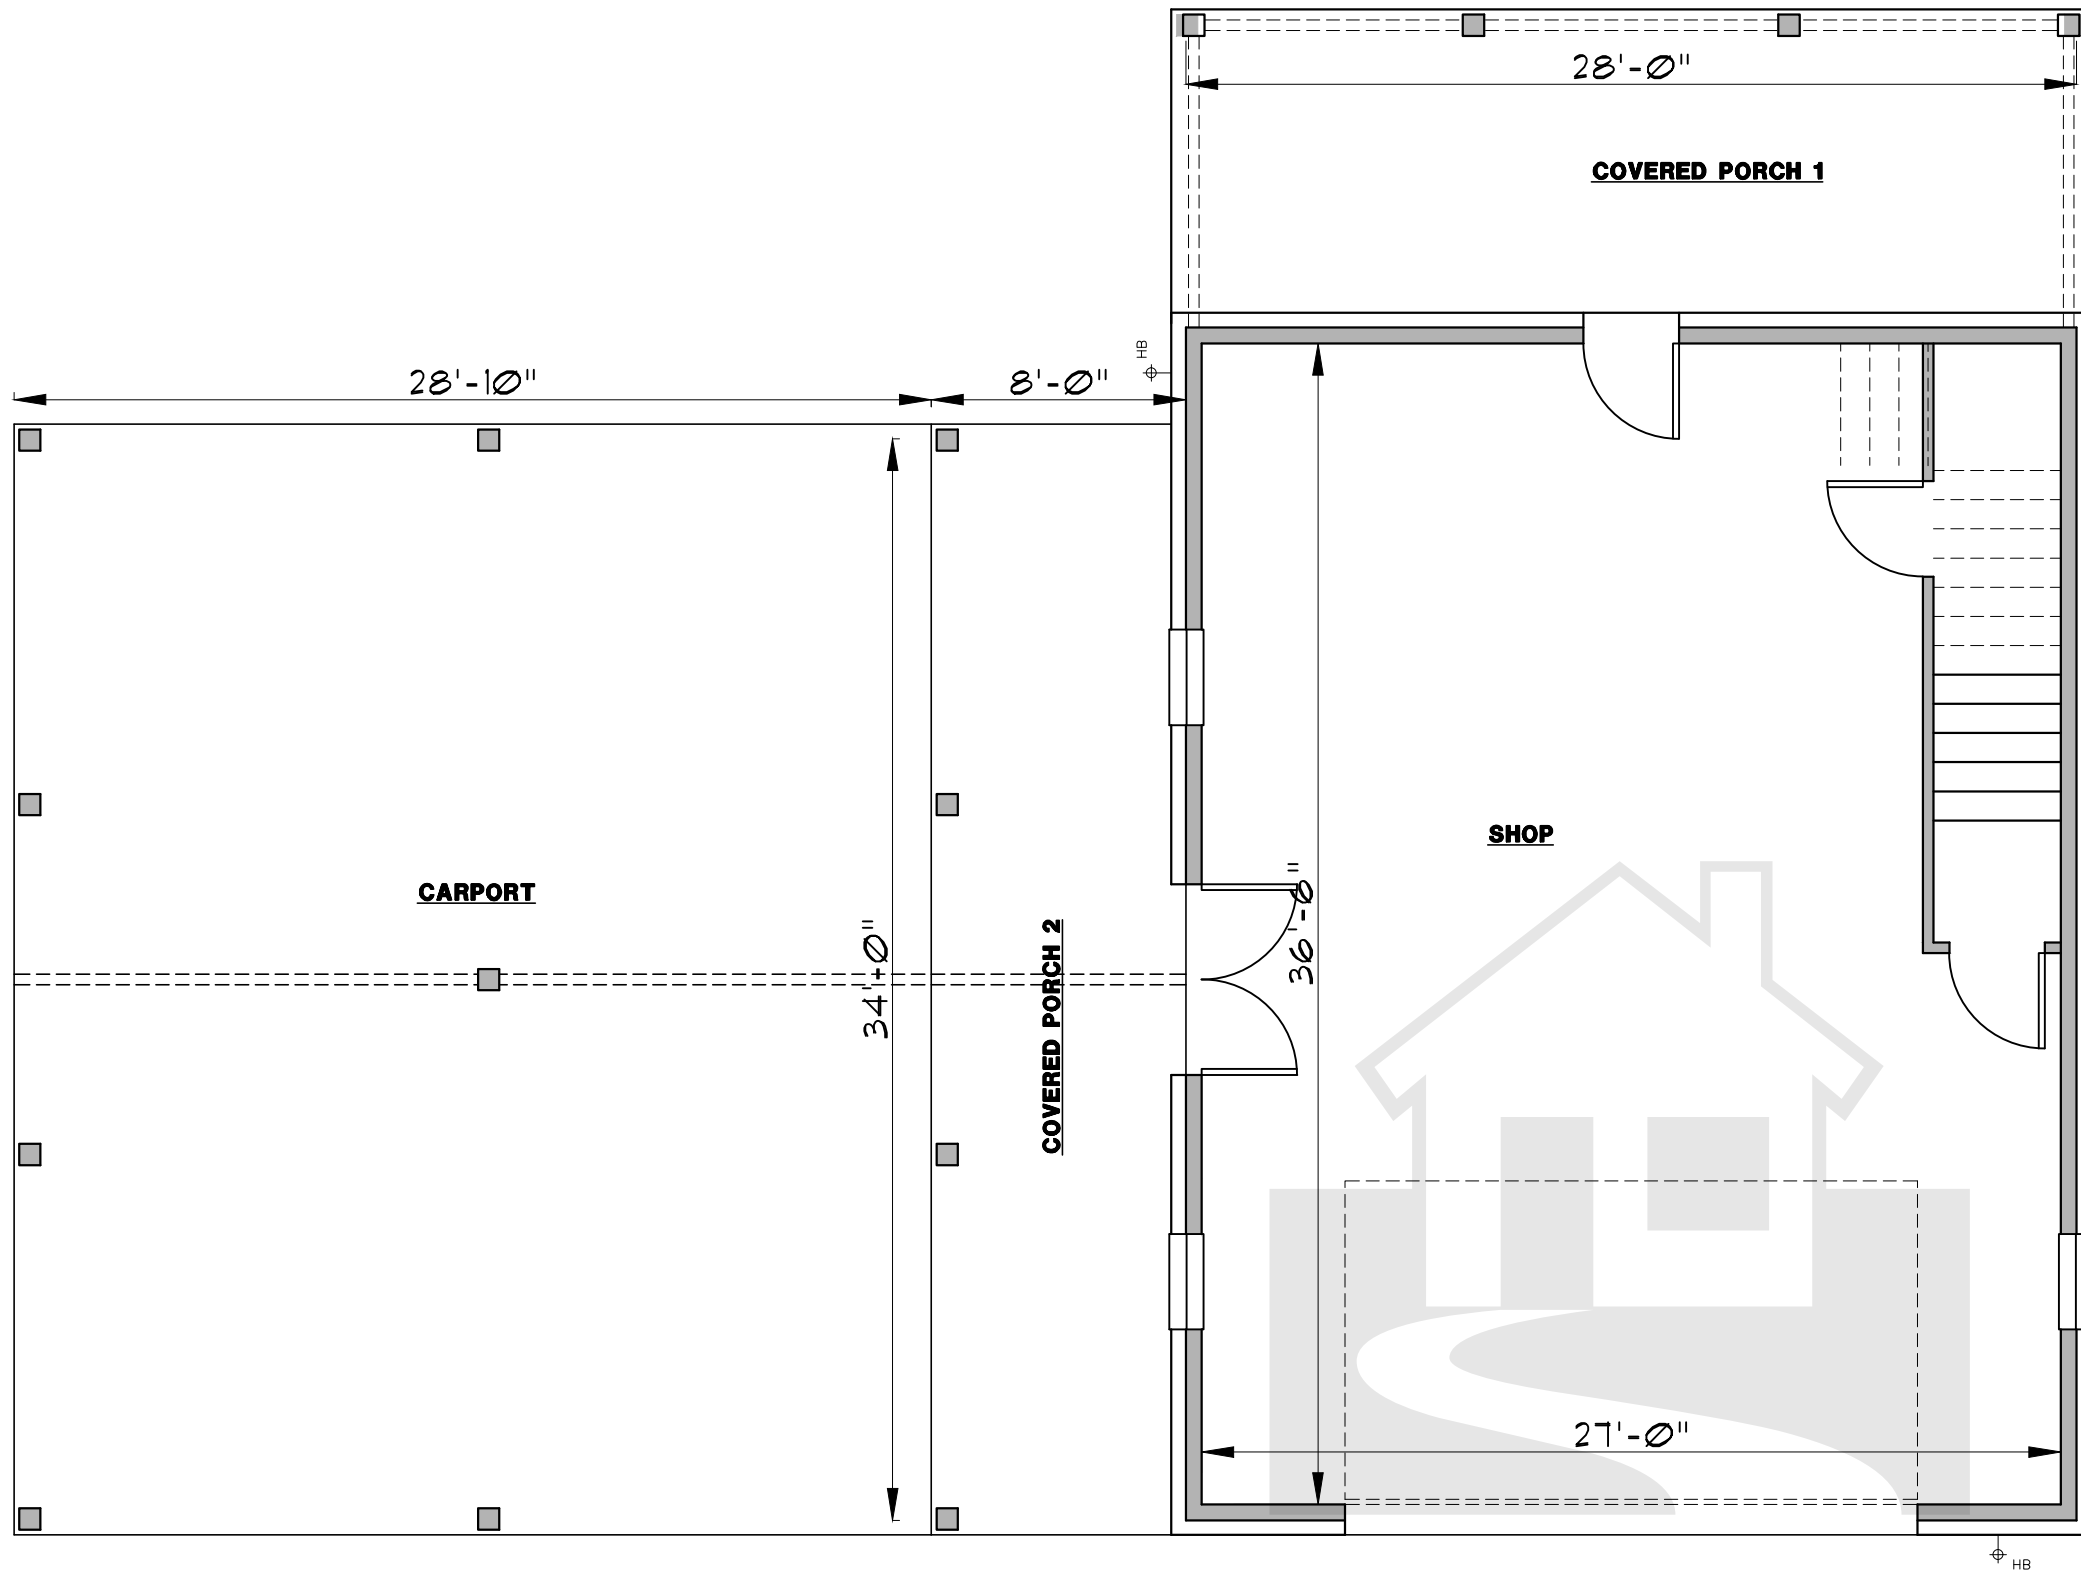

HOME DESIGNS
by
MARCY

817-776-5024

LIVING	1050 S.F.
BALCONY	276 S.F.
SHOP	1050 S.F.
BRICK LEDGE	61 S.F.
PORCH 1	276 S.F.
PORCH 2	263 S.F.
CARPORT	1007 S.F.
TOTAL SLAB	2657 S.F.