


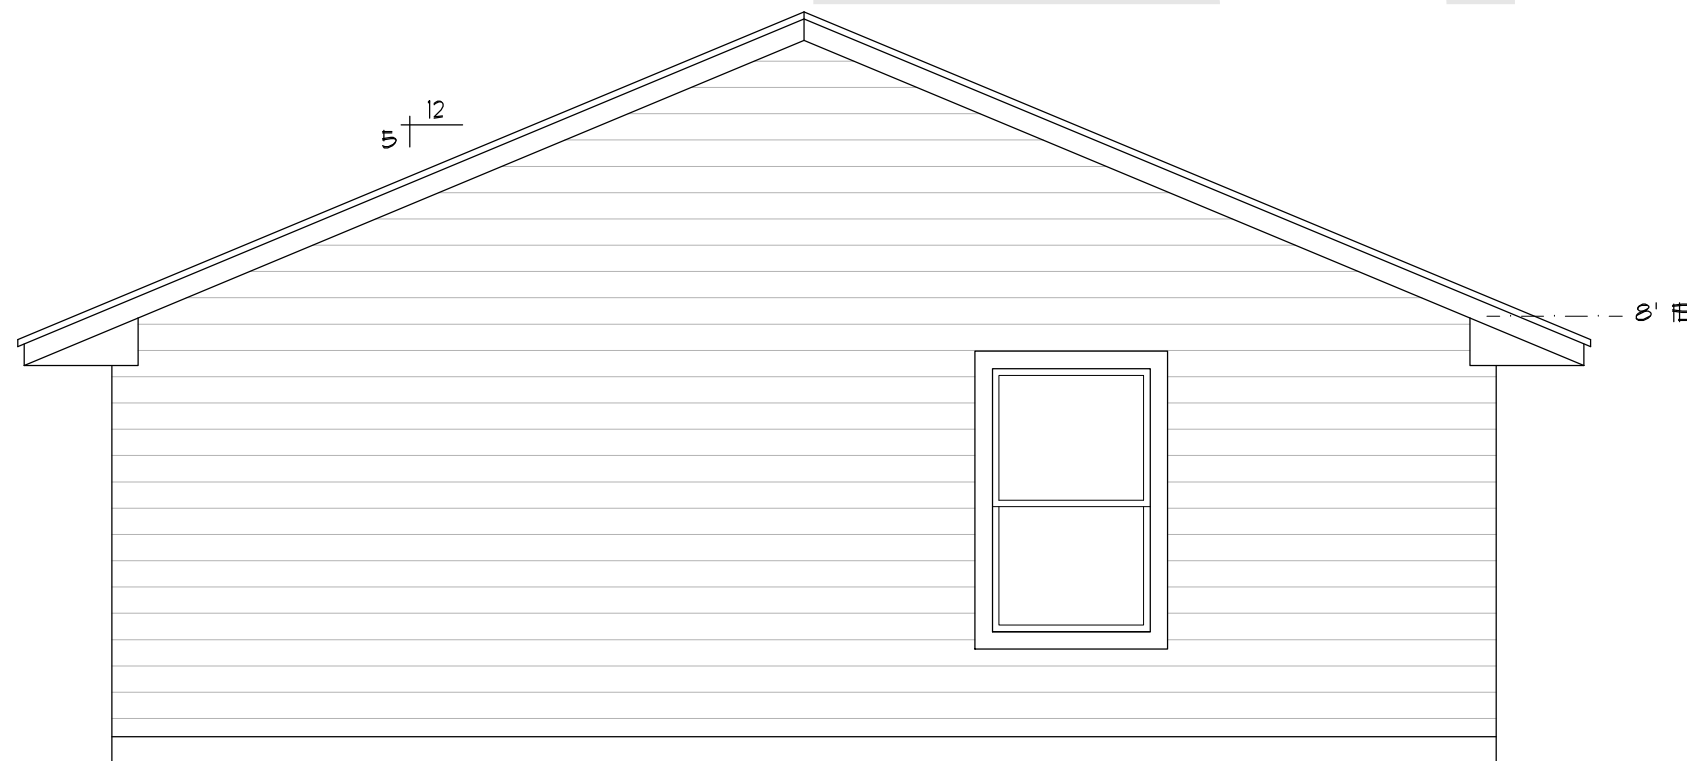

# FRONT ELEVATION

SCALE: 1/4" = 1'-0"




**HOME DESIGNS**

by  
**MARCY**

817-776-5024

**AREA CALCULATIONS**

LIVING	1134 S.F.
F. PORCH	62 S.F.
<b>TOTAL SLAB</b>	<b>1196 S.F.</b>

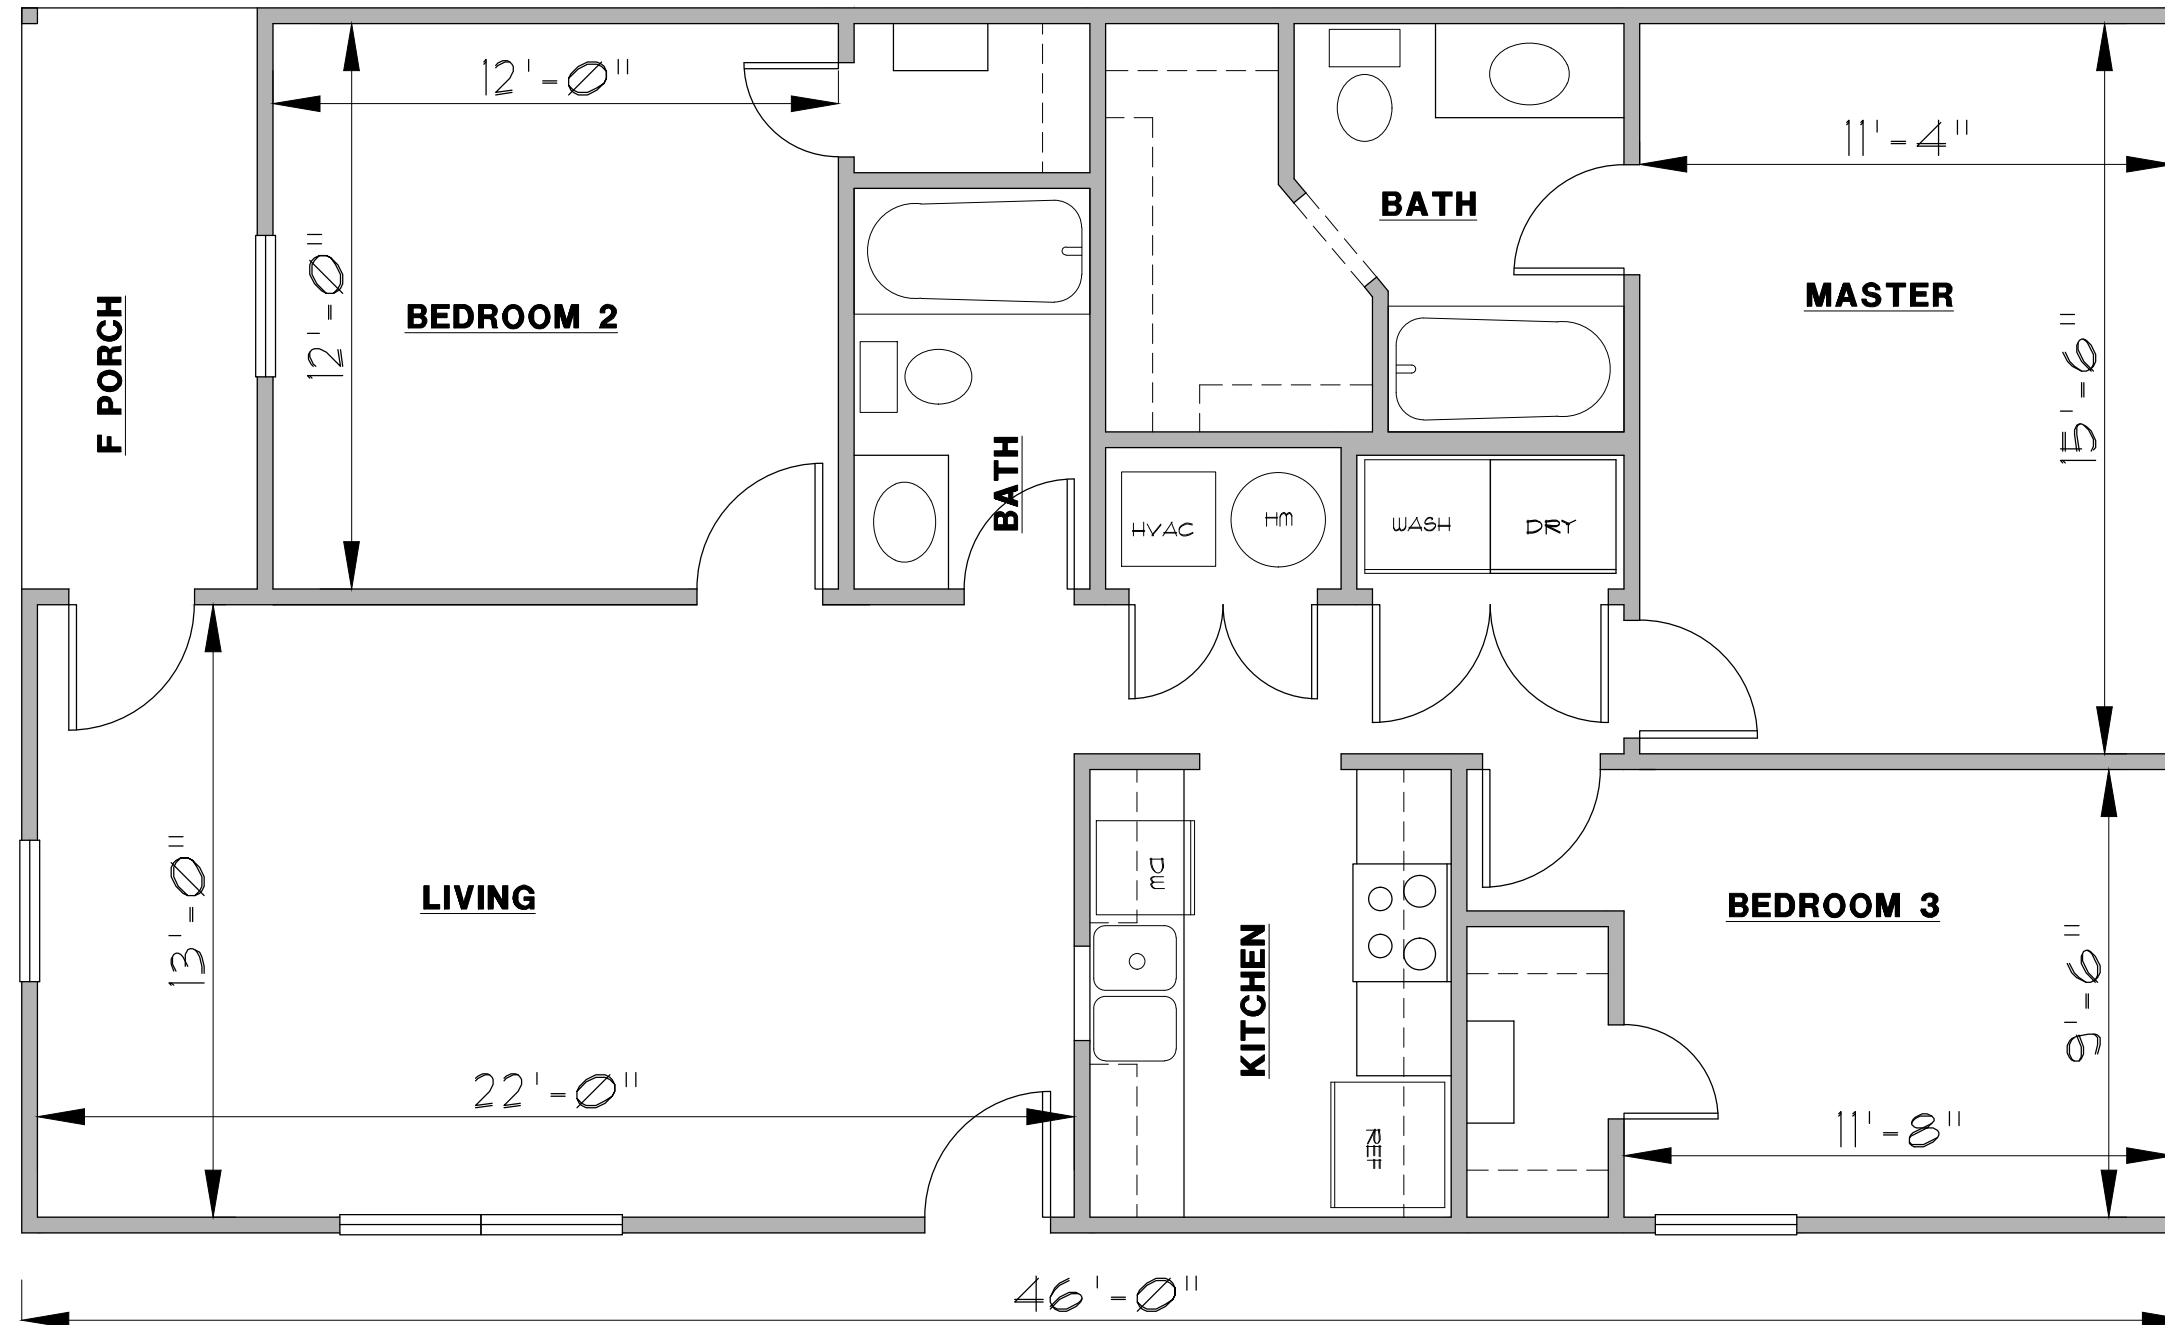

**HOME DESIGNS**  
by  
**MARCY**

817-776-5024

**AREA CALCULATIONS**

LIVING	1134 S.F.
F. PORCH	62 S.F.
<b>TOTAL SLAB</b>	<b>1196 S.F.</b>