


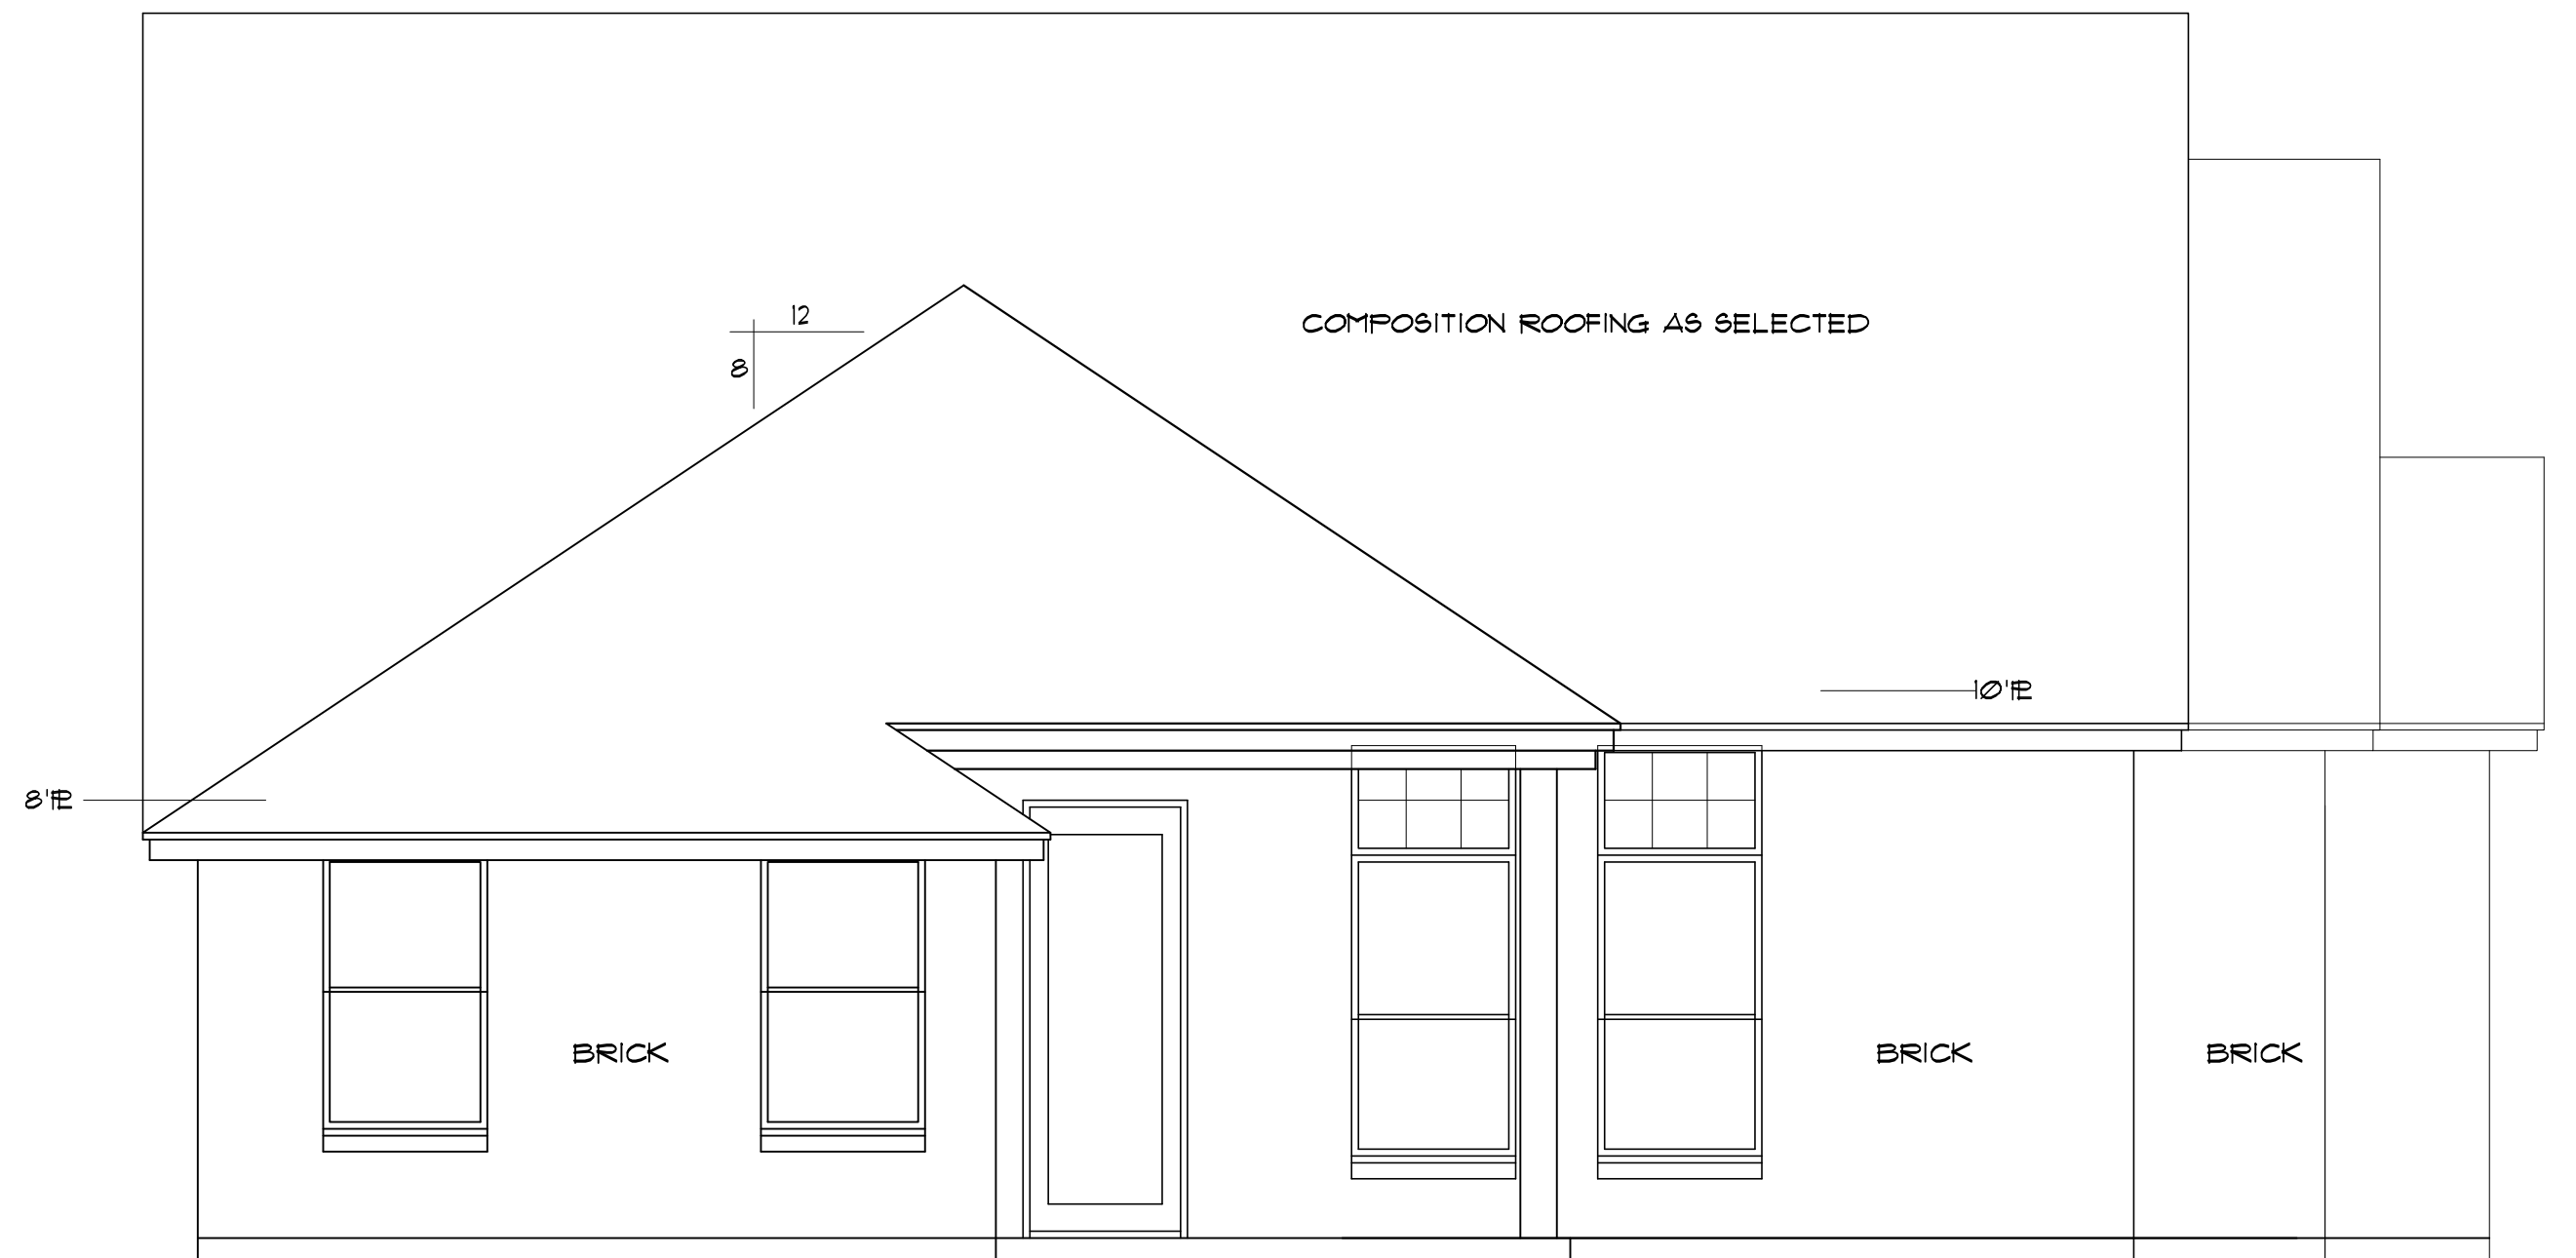

C FRONT ELEVATION
 SCALE: 1/4" = 1'-0"



HOME DESIGNS
 by
MARCY


817-776-5024

AREA CALCULATIONS

1st FLR FRAMED	1184 S.F.
2nd FLR FRAMED	366 S.F.
BRICK LEDGE	63 S.F.
T. LIVING	1613 S.F.
F. PORCH	53 S.F.
B. PORCH	74 S.F.
GARAGE	436 S.F.
BRICK LEDGE	21 S.F.
TOTAL SLAB	1831 S.F.



D FRONT ELEVATION
 SCALE: 1/4" = 1'-0"

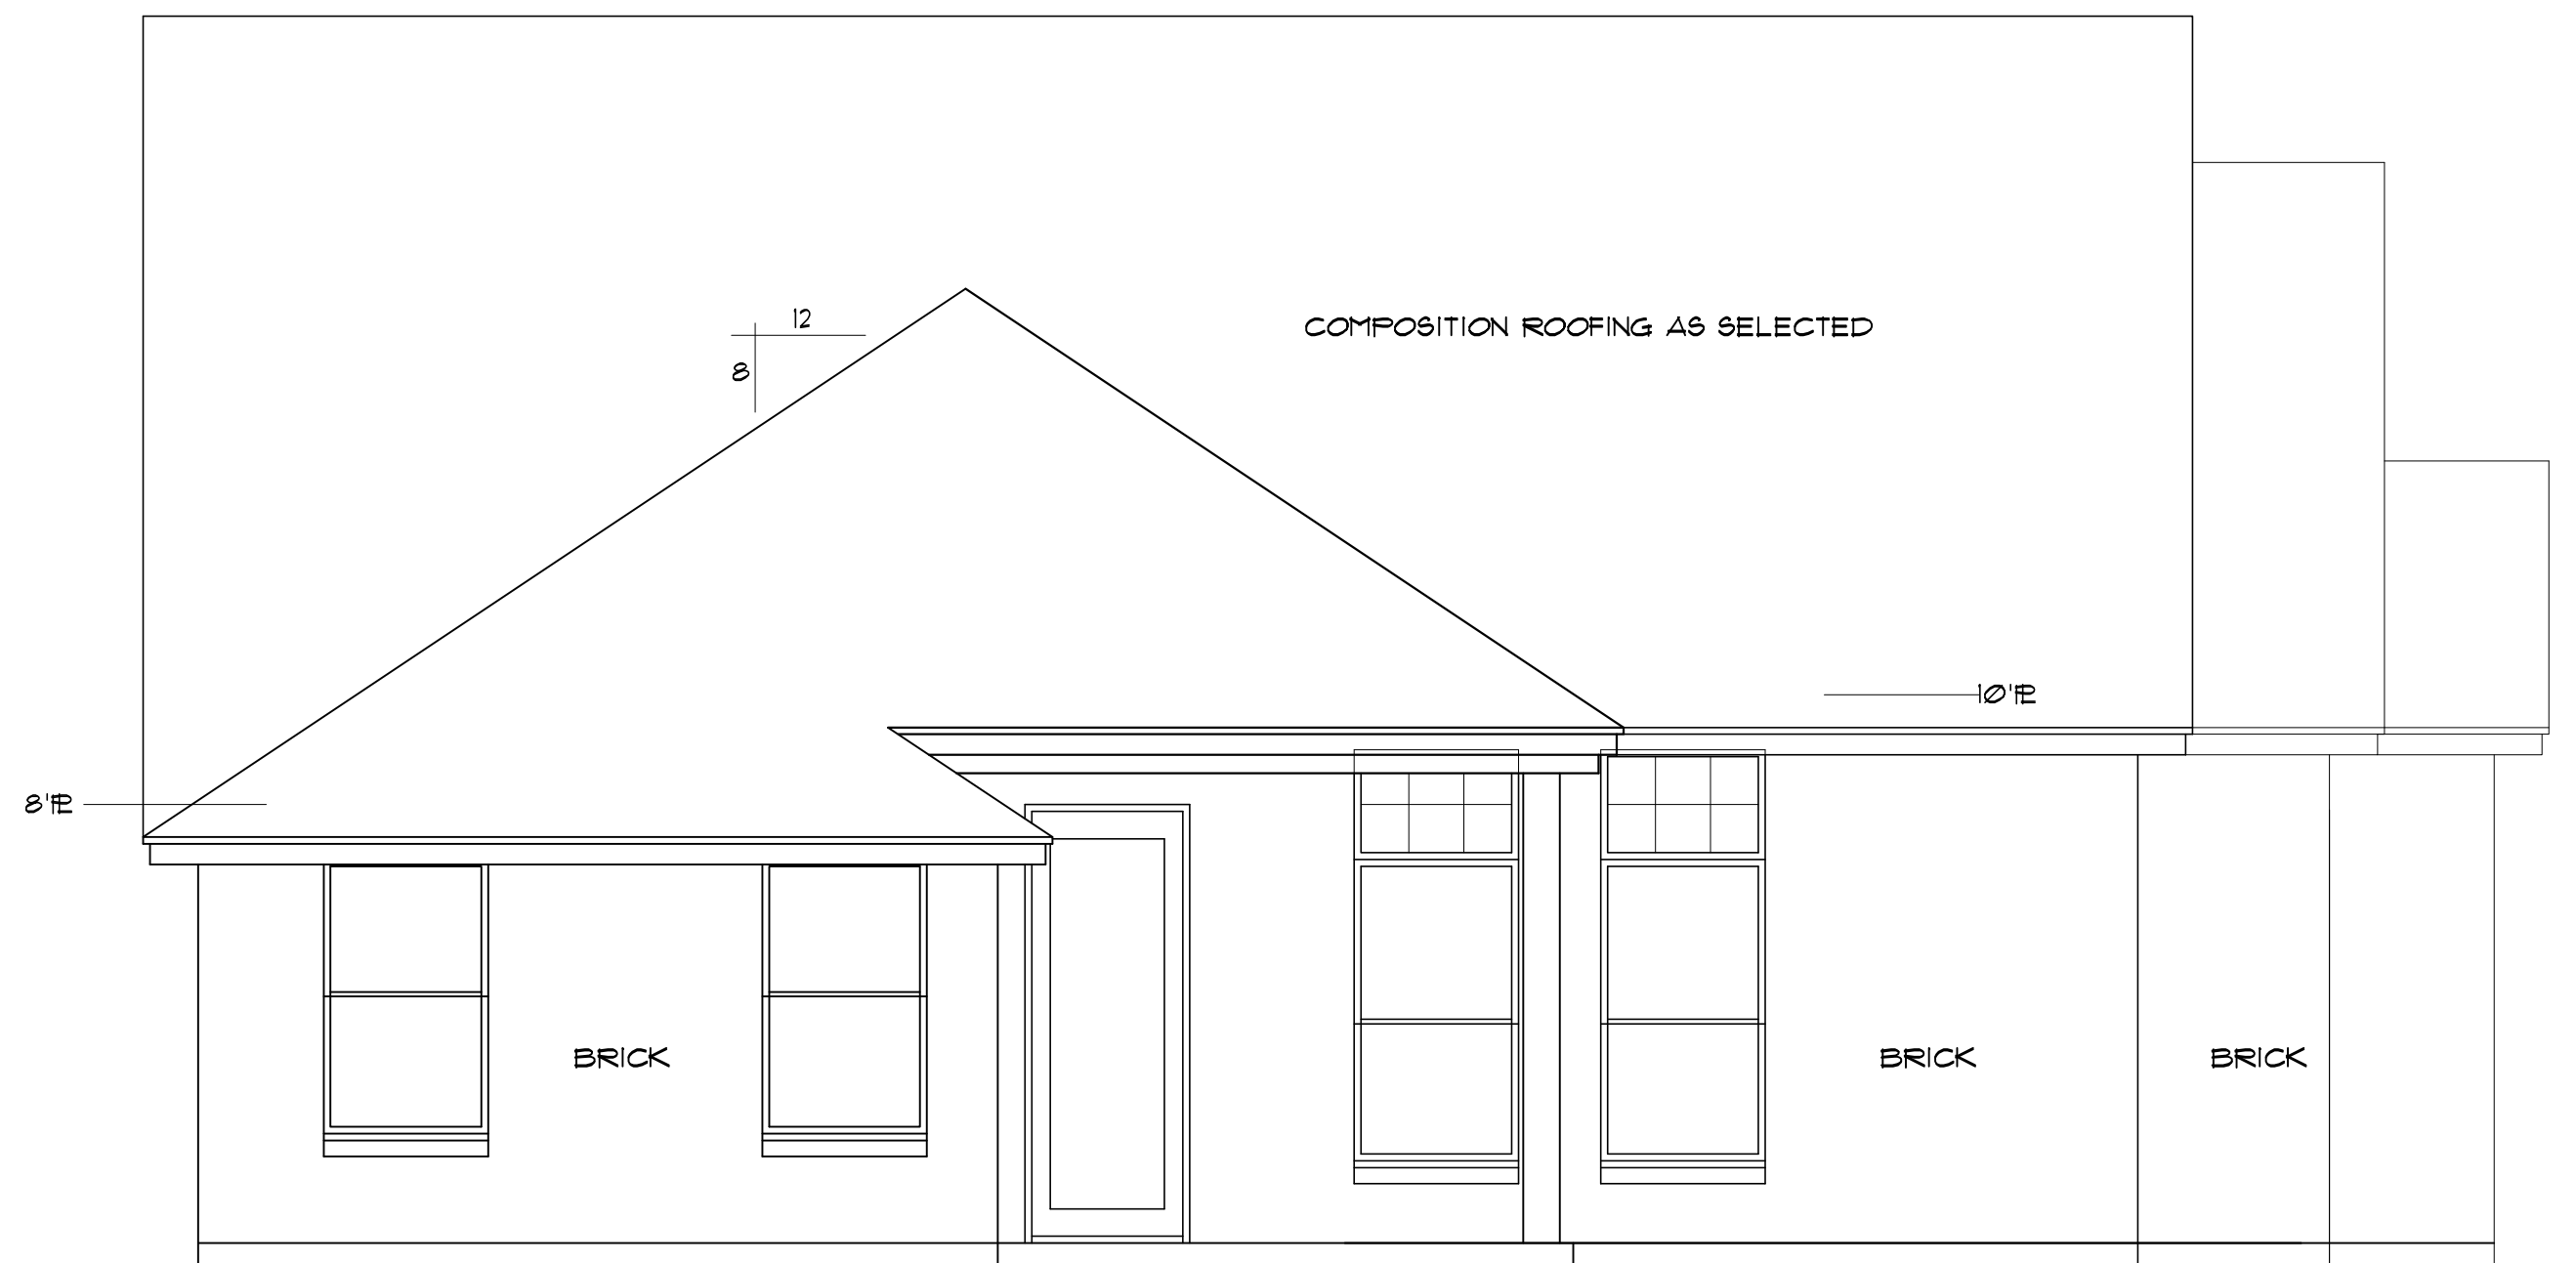

HOME DESIGNS

by
MARCY

817-776-5024

AREA CALCULATIONS

1st FLR FRAMED	1184 S.F.
2nd FLR FRAMED	366 S.F.
BRICK LEDGE	63 S.F.
T. LIVING	1613 S.F.
F. PORCH	53 S.F.
B. PORCH	74 S.F.
GARAGE	436 S.F.
BRICK LEDGE	21 S.F.
TOTAL SLAB	1831 S.F.