


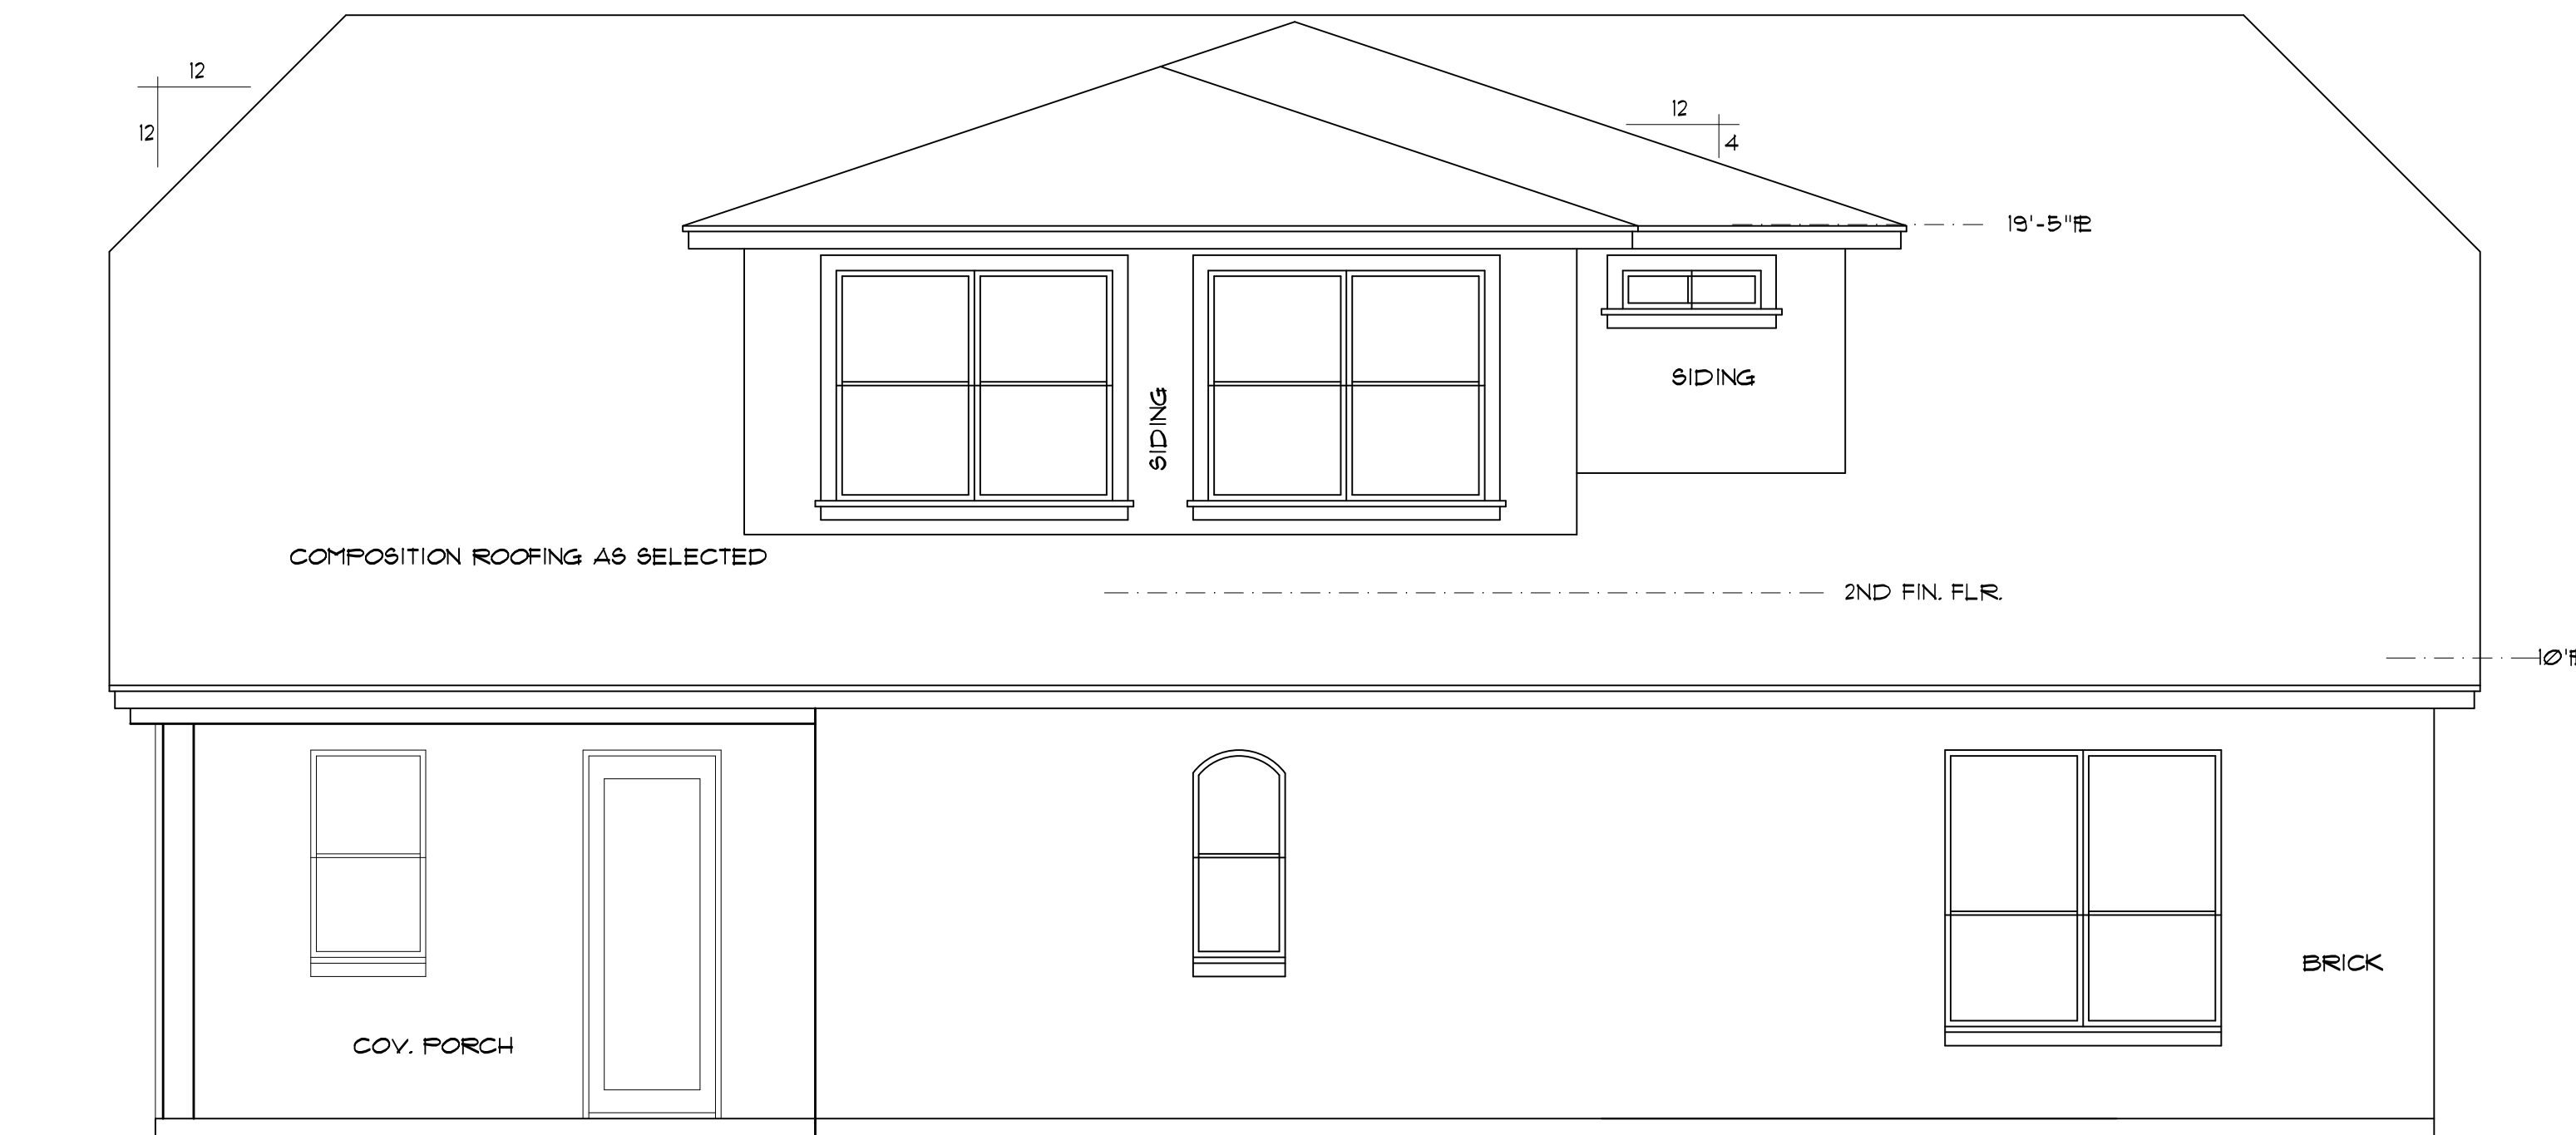

FRONT ELEVATION

SCALE: 1/4" = 1'-0"




HOME DESIGNS

By
marcy
817-776-5024

AREA CALCULATIONS

1st FLOOR	1329 S.F.
2nd FLOOR	781 S.F.
TOTAL LIVING	2110 S.F.
F. PORCH	68 S.F.
B. PORCH	76 S.F.
GARAGE	525 S.F.
TOTAL SLAB	1998 S.F.

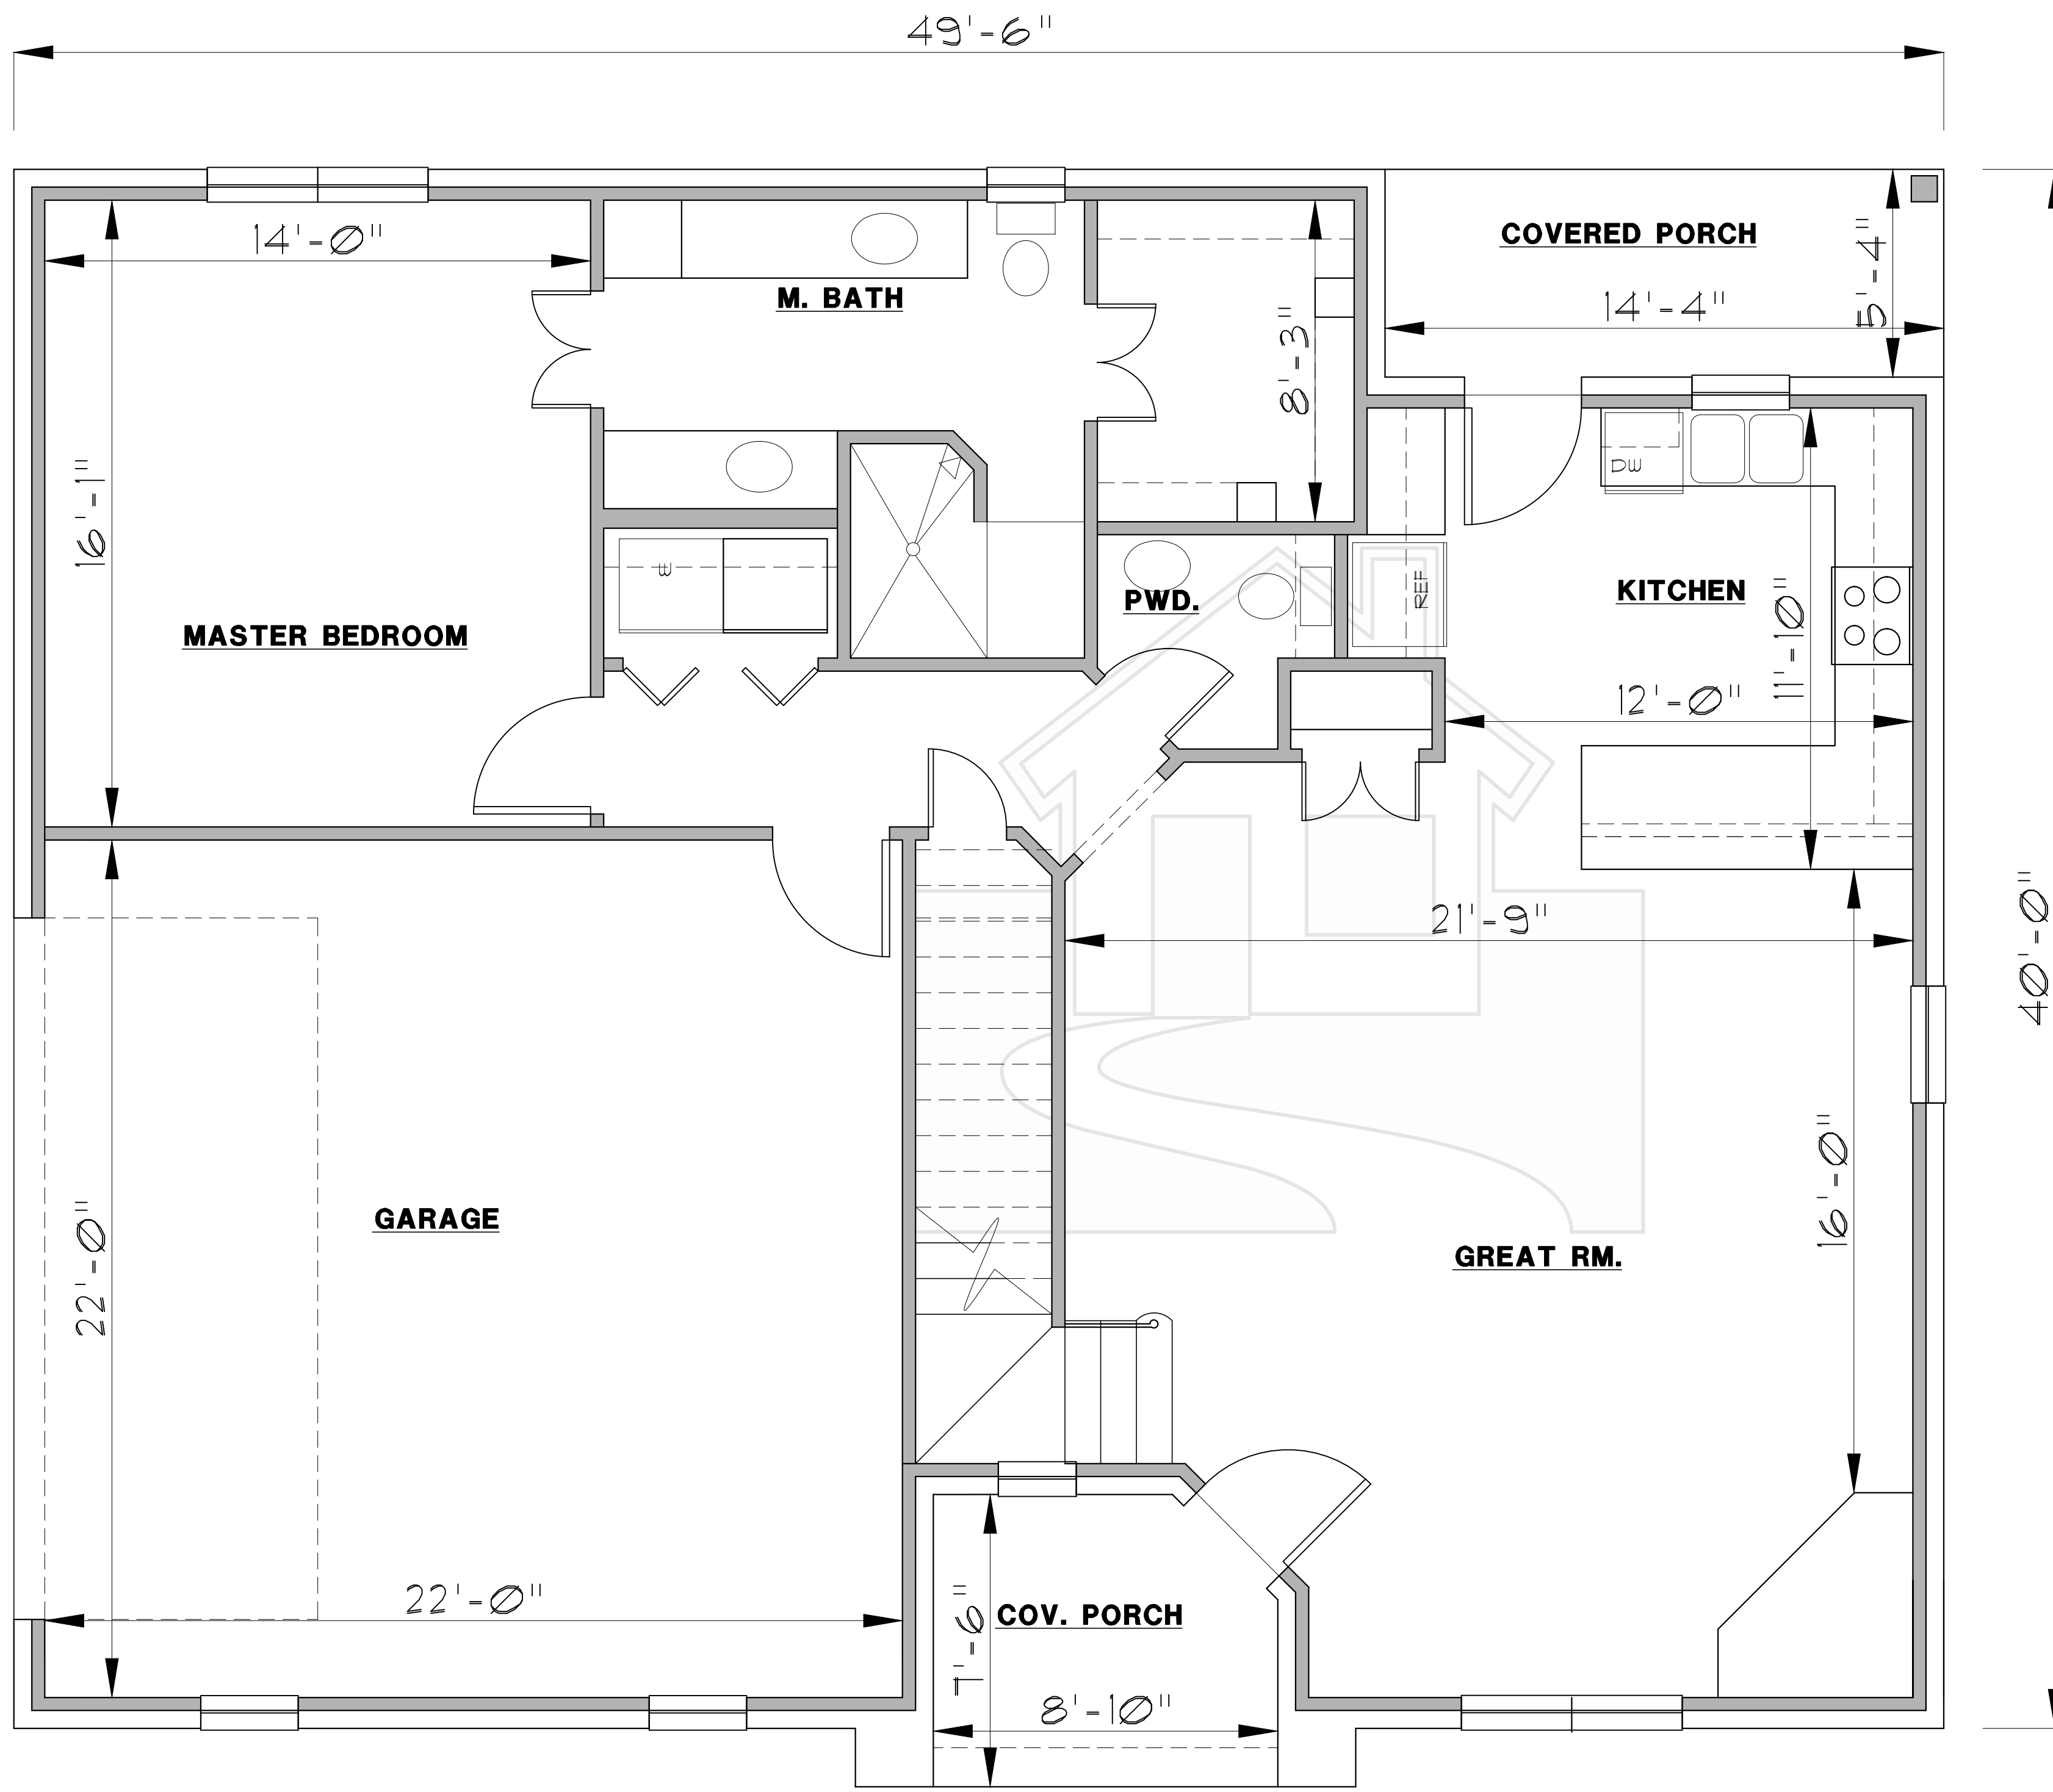


HOME DESIGNS
 By
 marcy
 817-776-5024

STOCK PLAN-704

AREA CALCULATIONS

1st FLOOR	1329 S.F.
2nd FLOOR	781 S.F.
TOTAL LIVING	2110 S.F.
F. PORCH	68 S.F.
B. PORCH	76 S.F.
GARAGE	525 S.F.
TOTAL SLAB	1998 S.F.

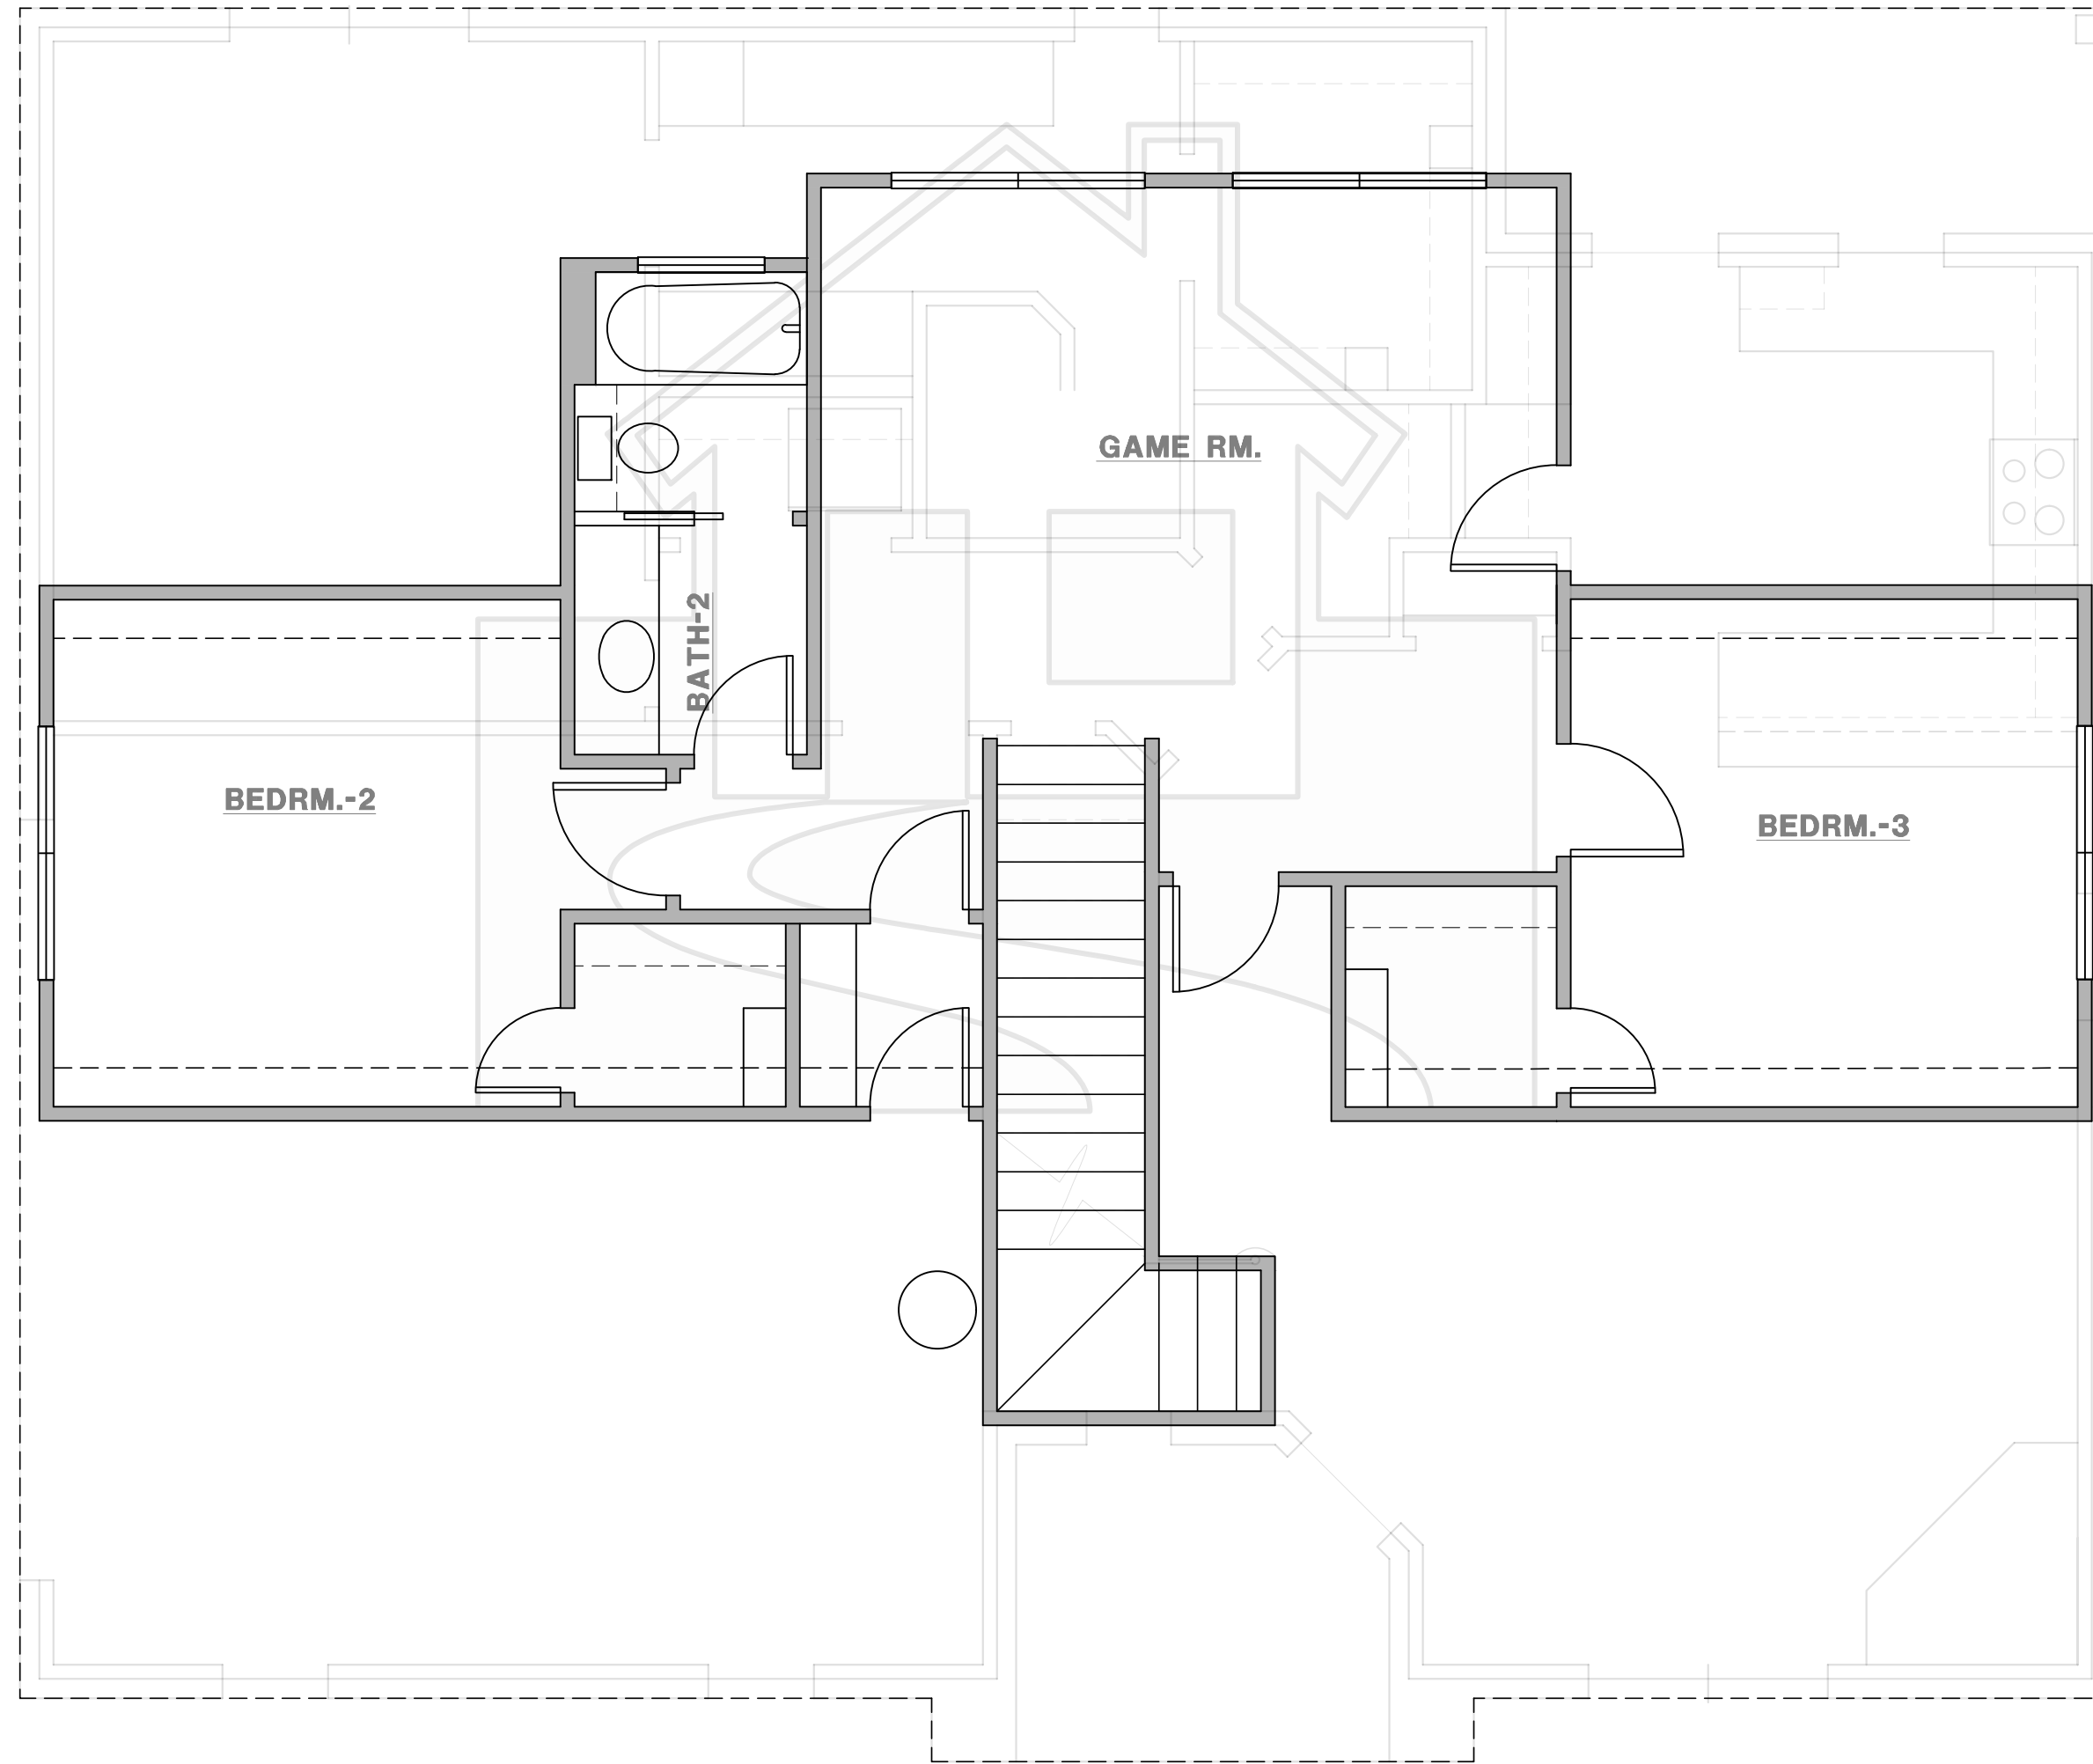

HOME DESIGNS

By

marcy

817-776-5024

STOCK PLAN-704

AREA CALCULATIONS

1st FLOOR	1329 S.F.
2nd FLOOR	781 S.F.
TOTAL LIVING	2110 S.F.
F. PORCH	68 S.F.
B. PORCH	76 S.F.
GARAGE	525 S.F.
TOTAL SLAB	1998 S.F.