


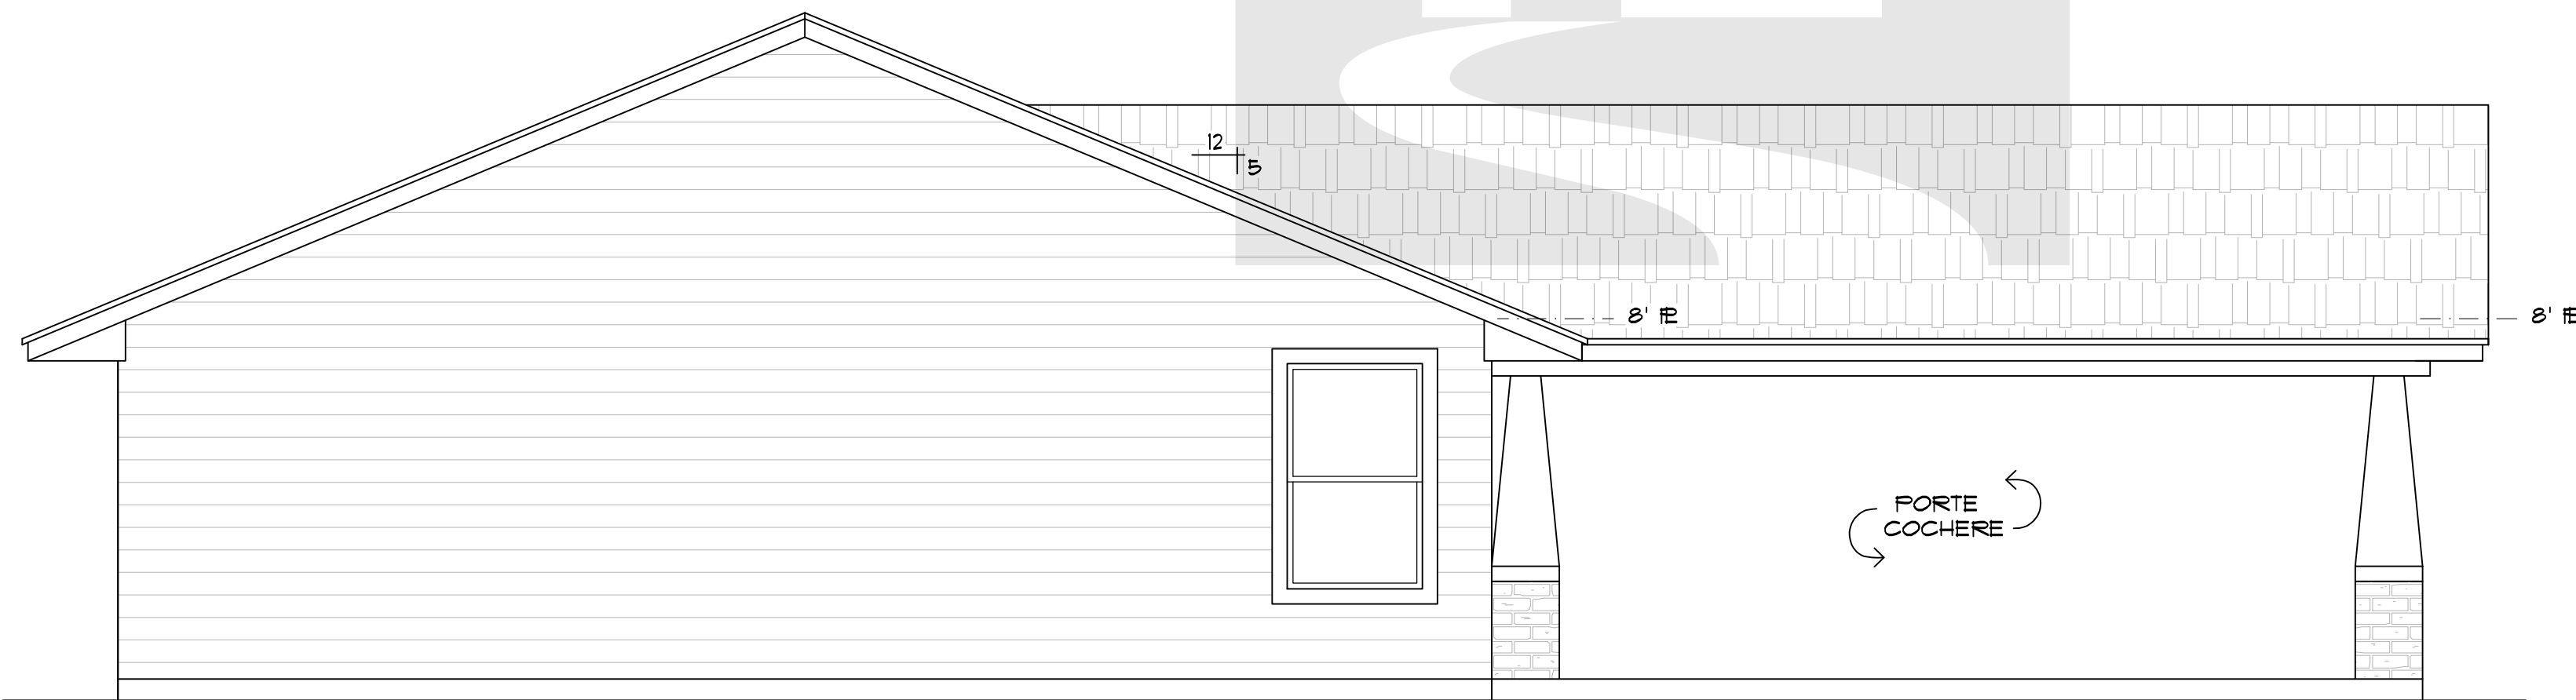

FRONT ELEVATION

SCALE: 1/4" = 1'-0"



BACK ELEVATION


SCALE: 1/4" = 1'-0"

HOME DESIGNS
by
MARCY

817-776-5024

AREA CALCULATIONS

LIVING	1342 S.F.
F. PORCH	96 S.F.
P. COCHERE	420 S.F.
TOTAL SLAB	1858 S.F.

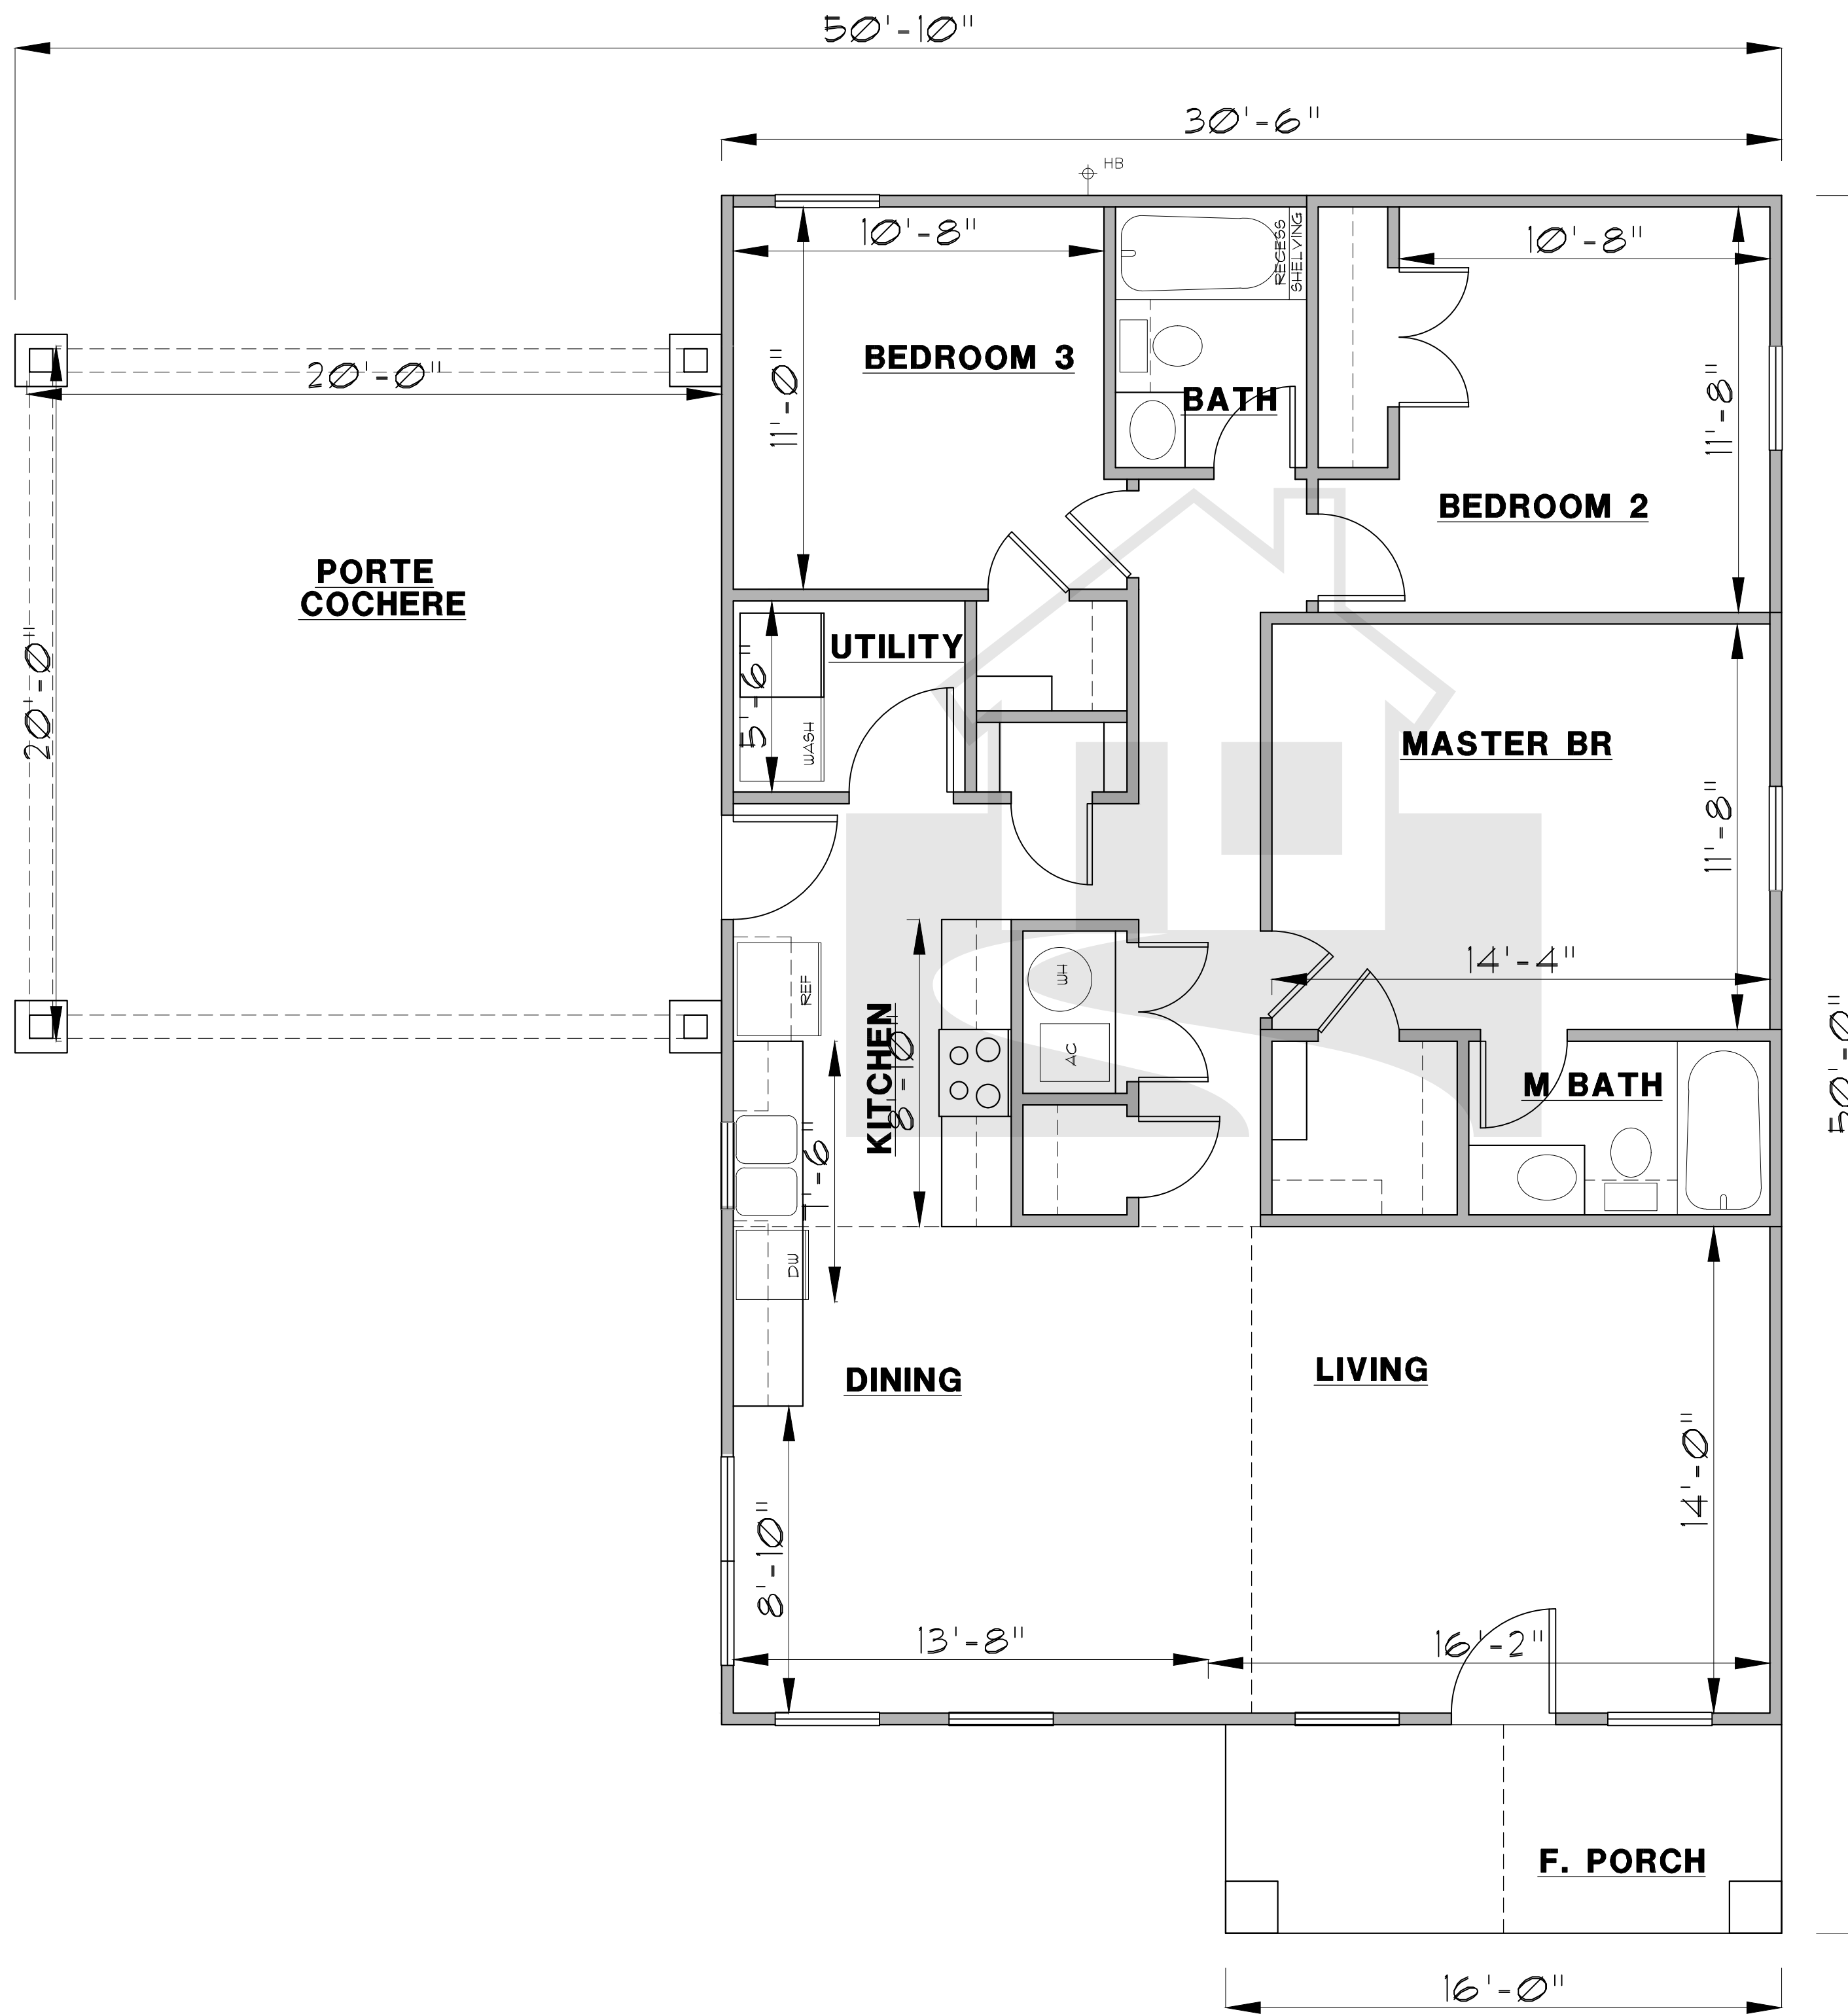

HOME DESIGNS

by
MARCY

817-776-5024

AREA CALCULATIONS

LIVING	1342 S.F.
F. PORCH	96 S.F.
P. COCHERE	420 S.F.
TOTAL SLAB	1858 S.F.