

FRONT ELEVATION

SCALE: 1/4" = 1'-0"


HOME DESIGNS

by
MARCY

817-776-5024


AREA CALCULATIONS

LIVING	1398 S.F.
PORCH	400 S.F.
TOTAL SLAB	1798 S.F.

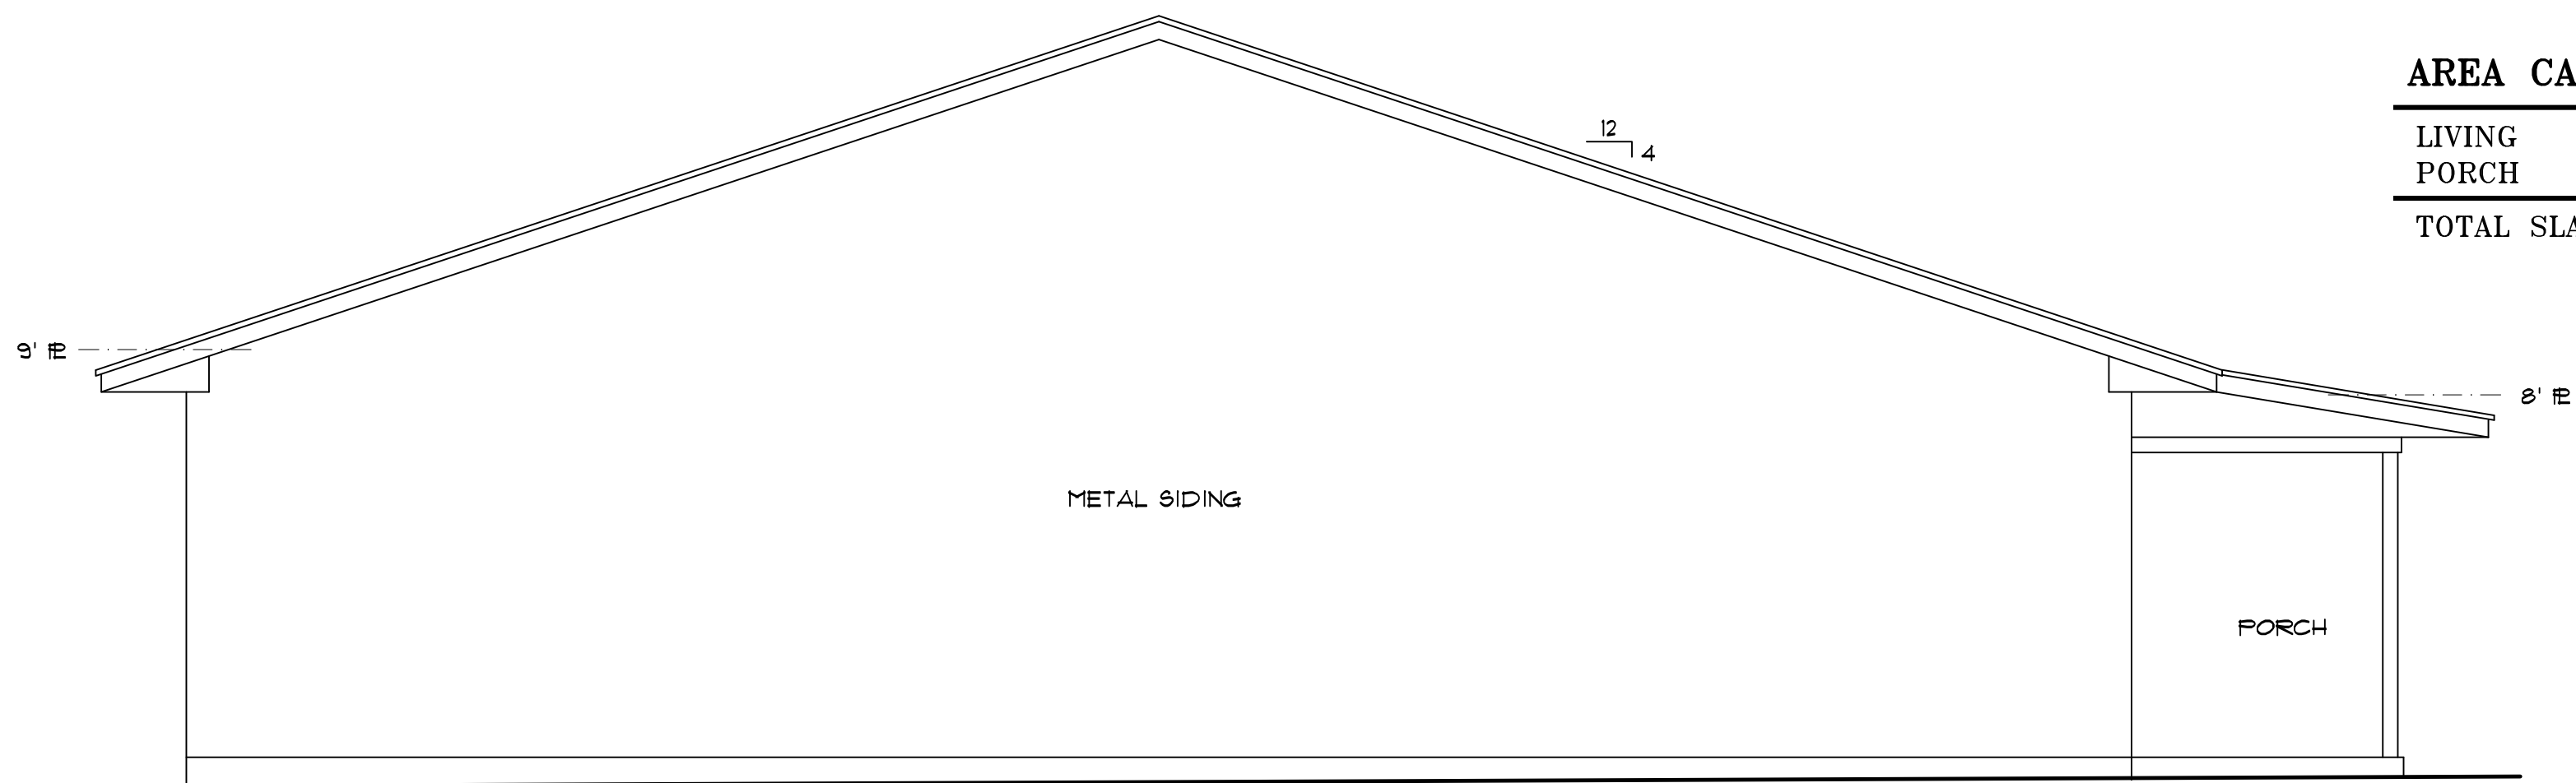

BACK ELEVATION

SCALE: 1/4" = 1'-0"

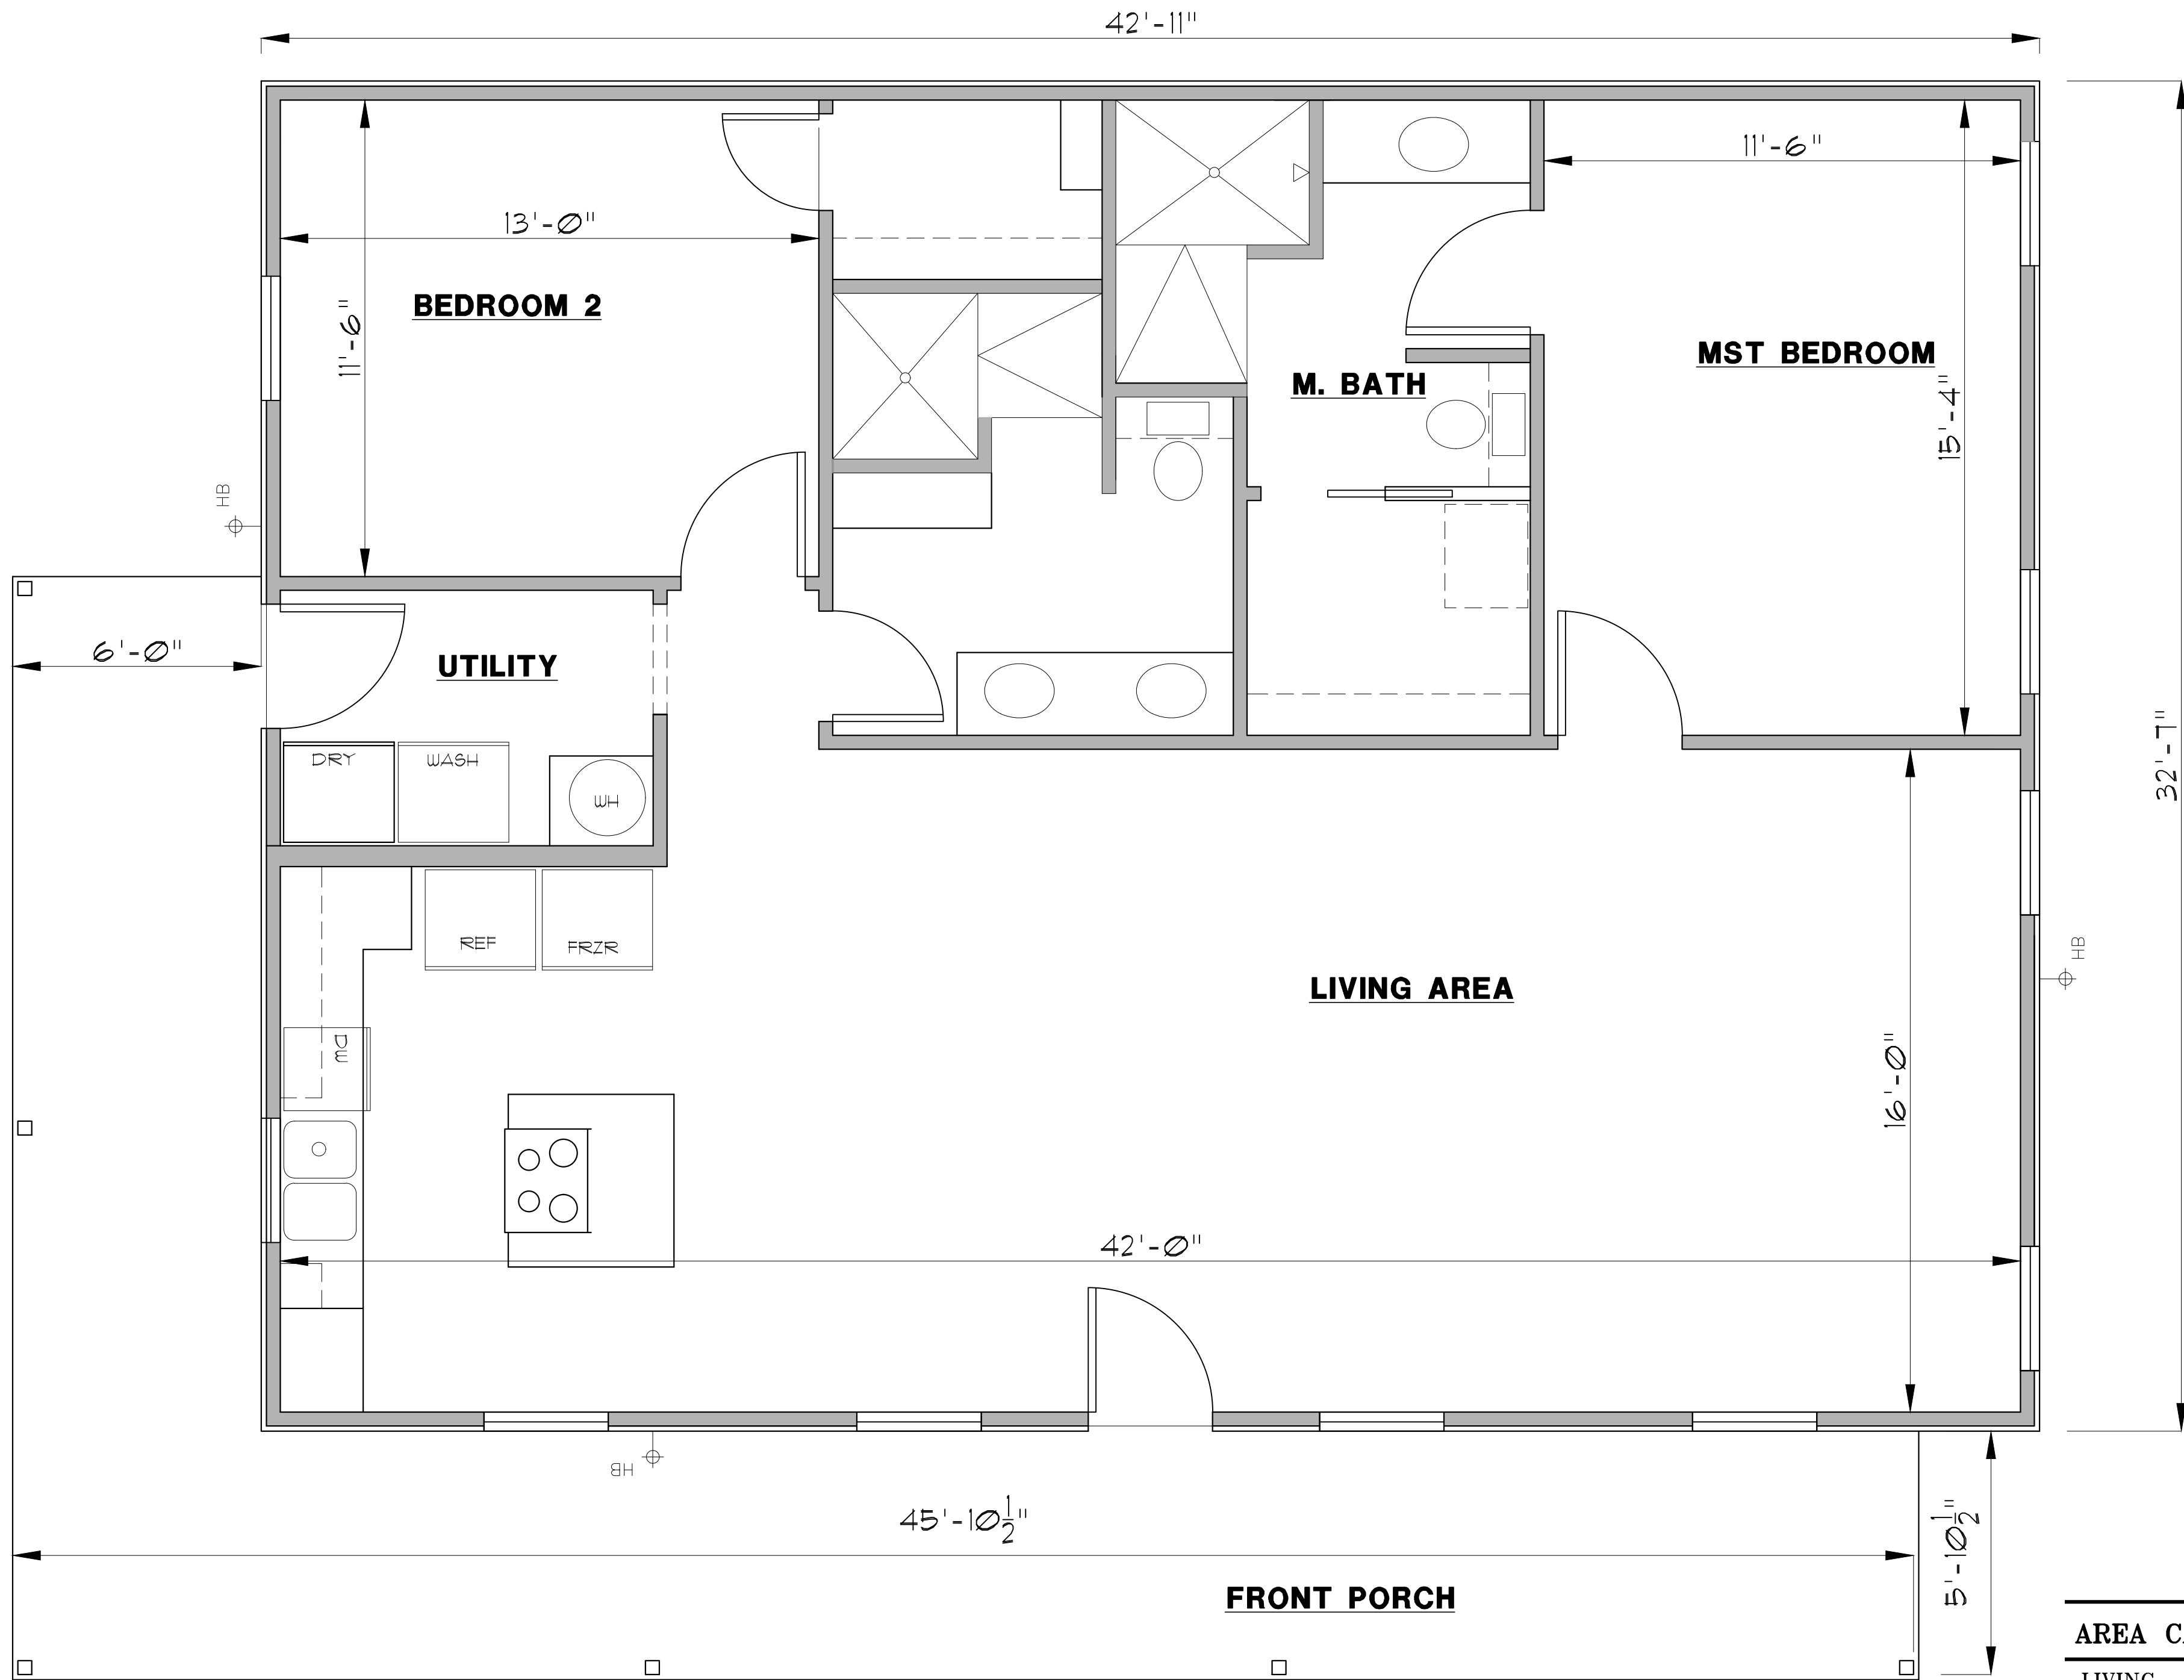

AREA CALCULATIONS	
LIVING	1398 S.F.
PORCH	400 S.F.
TOTAL SLAB	1798 S.F.