




FRONT ELEVATION

SCALE: 1/4" = 1'-0"

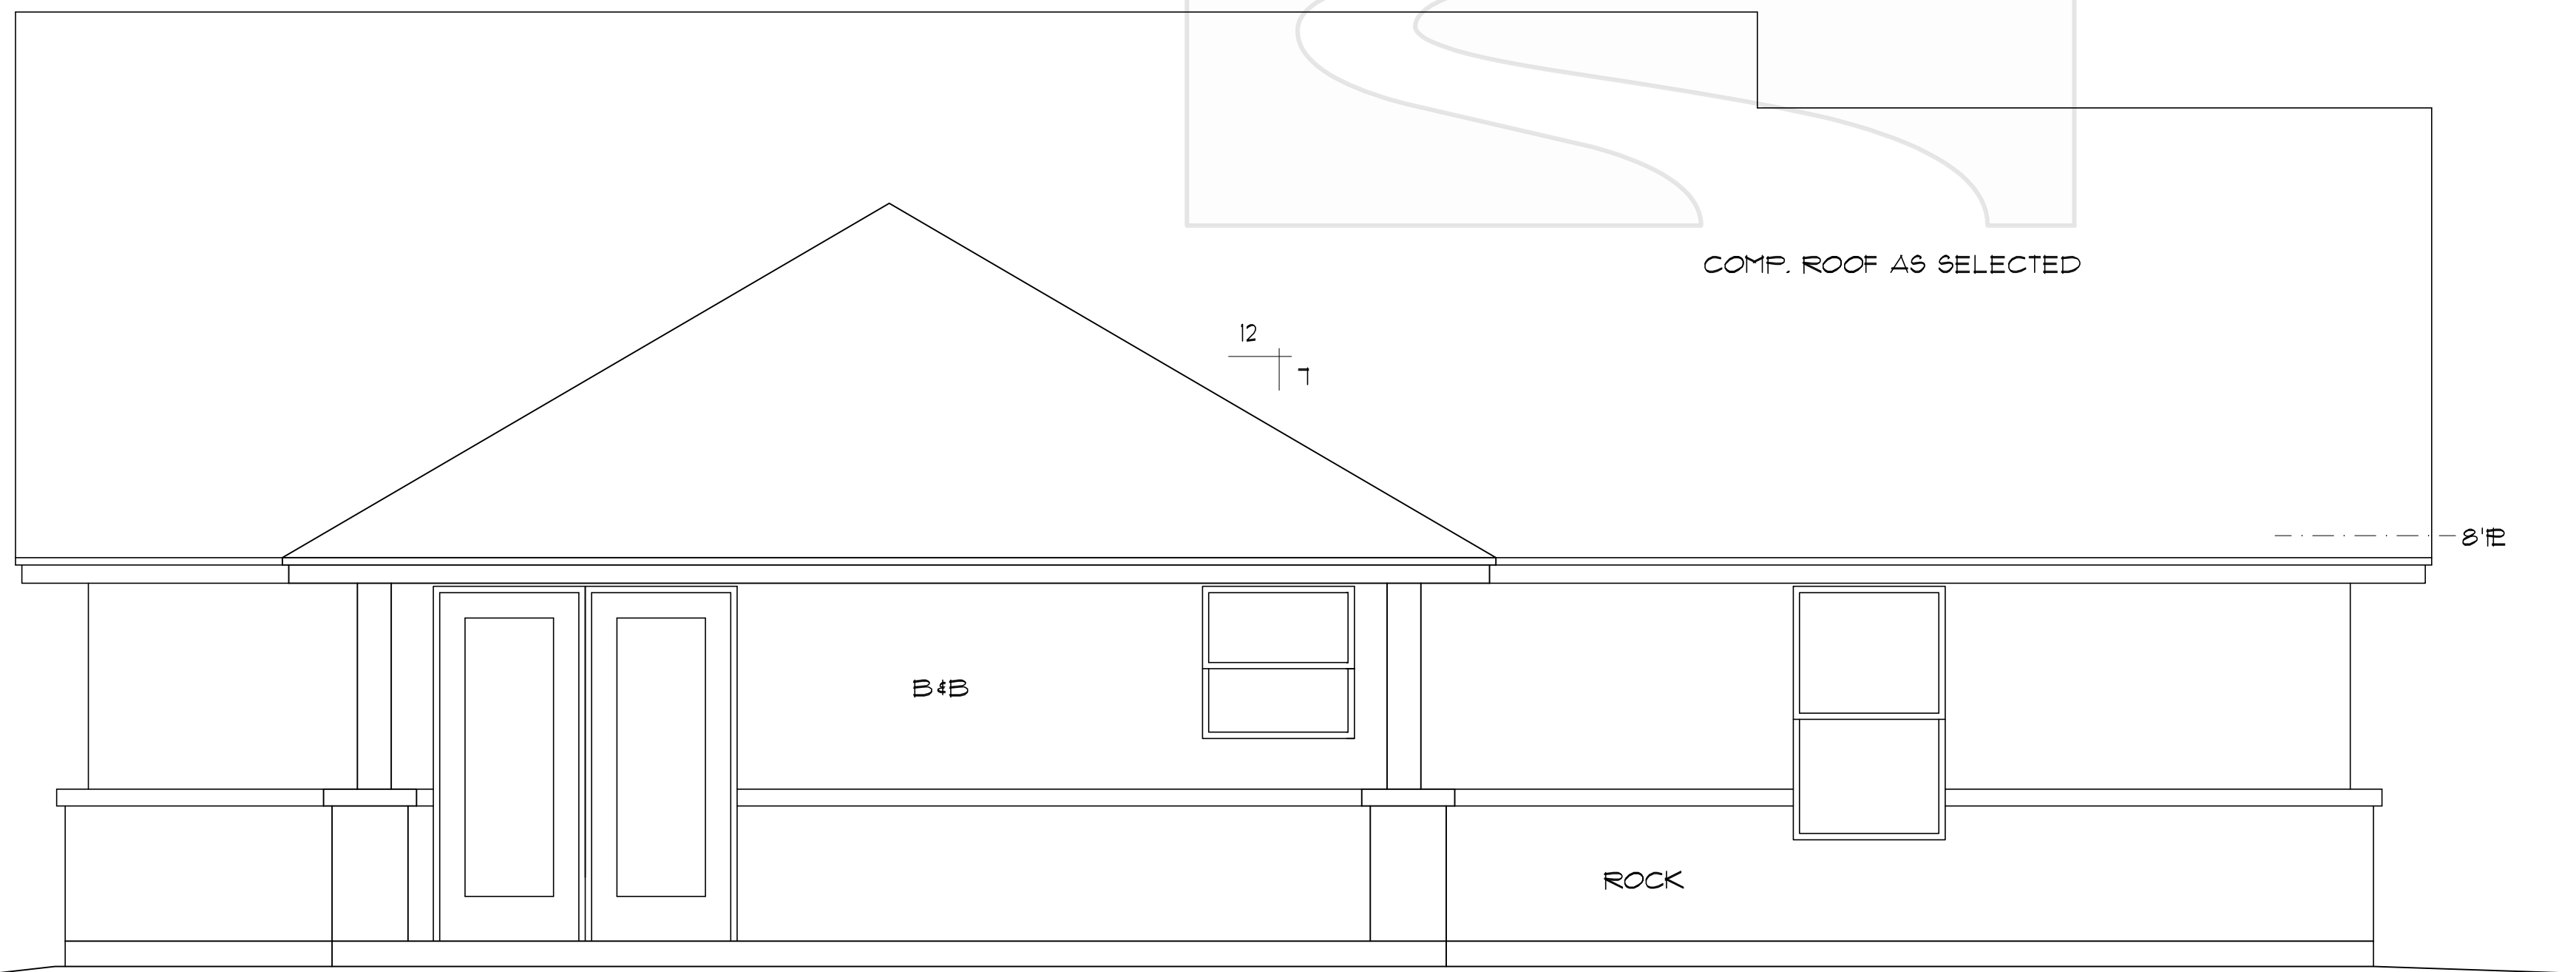

BACK ELEVATION

SCALE: 1/4" = 1'-0"

HOME DESIGNS
by
MARCY

817-776-5024

AREA CALCULATIONS

FRAMED	1359 S.F.
BR. LEDGE	73 S.F.
LIVING	1432 S.F.
F.PORCH	114 S.F.
CARPORT	176 S.F.
TOTAL SLAB	1722 S.F.



HOME DESIGNS

by
MARCY

817-776-5024

AREA CALCULATIONS

FRAMED	1359 S.F.
BR. LEDGE	73 S.F.
LIVING	1432 S.F.
F.PORCH	114 S.F.
CARPORT	176 S.F.
TOTAL SLAB	1722 S.F.