

HOME DESIGNS
 by
MARCY
 817-776-5024


AREA CALCULATIONS

LIVING	1521 S.F.
F. PORCH	120 S.F.
B. PORCH	714 S.F.
CARPORT	502 S.F.
TOTAL SLAB	2857 S.F.



FRONT ELEVATION

SCALE: 1/4" = 1'-0"

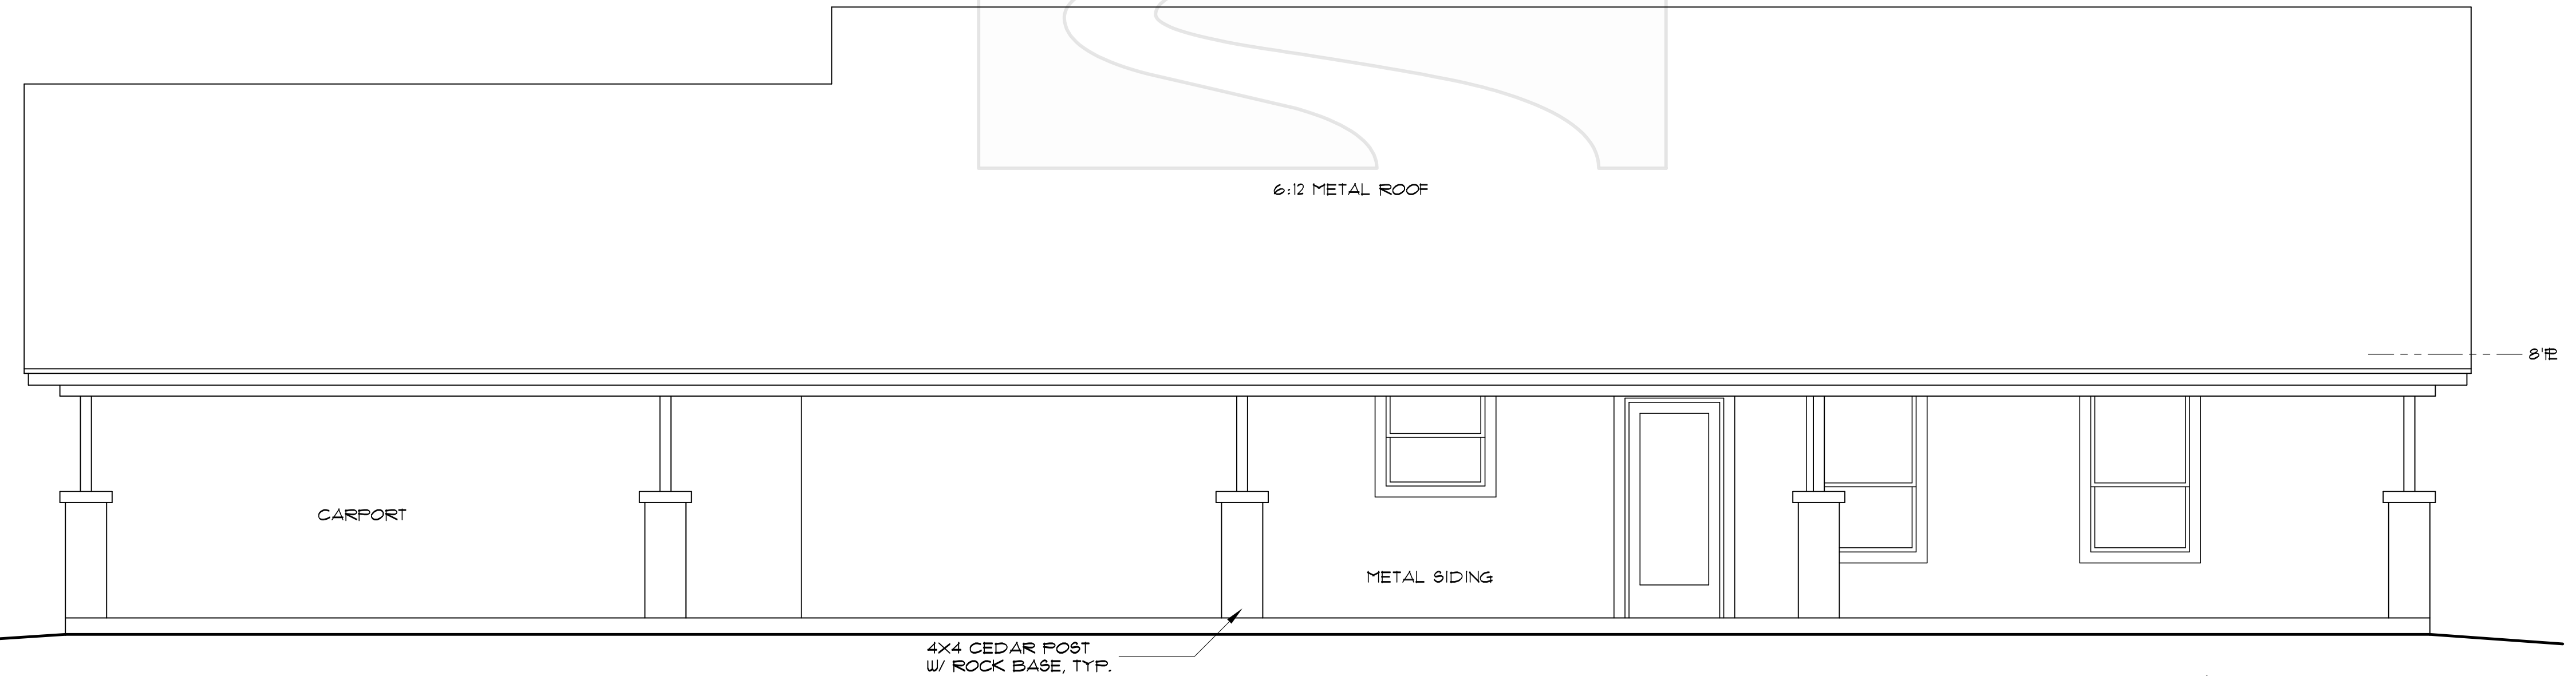

BACK ELEVATION

SCALE: 1/4" = 1'-0"

AREA CALCULATIONS

LIVING	1521 S.F.
F. PORCH	120 S.F.
B. PORCH	714 S.F.
CARPORT	502 S.F.

HOME DESIGNS

by
MARCY

817-776-5024