



FRONT ELEVATION

SCALE: 1/4" = 1'-0"



REAR ELEVATION

SCALE: 1/4" = 1'-0"

HOME DESIGNS
by
MARCY

817-776-5024

AREA CALCULATIONS


LIVING	1576 S.F.
F. PORCH	73 S.F.
B. PORCH	174 S.F.
CARPORT	506 S.F.
TOTAL SLAB	2329 S.F.

AREA CALCULATIONS

LIVING	1576 S.F.
F. PORCH	73 S.F.
B. PORCH	174 S.F.
CARPORT	506 S.F.
TOTAL SLAB	2329 S.F.

HOME DESIGNS
by
MARCY

817-776-5024

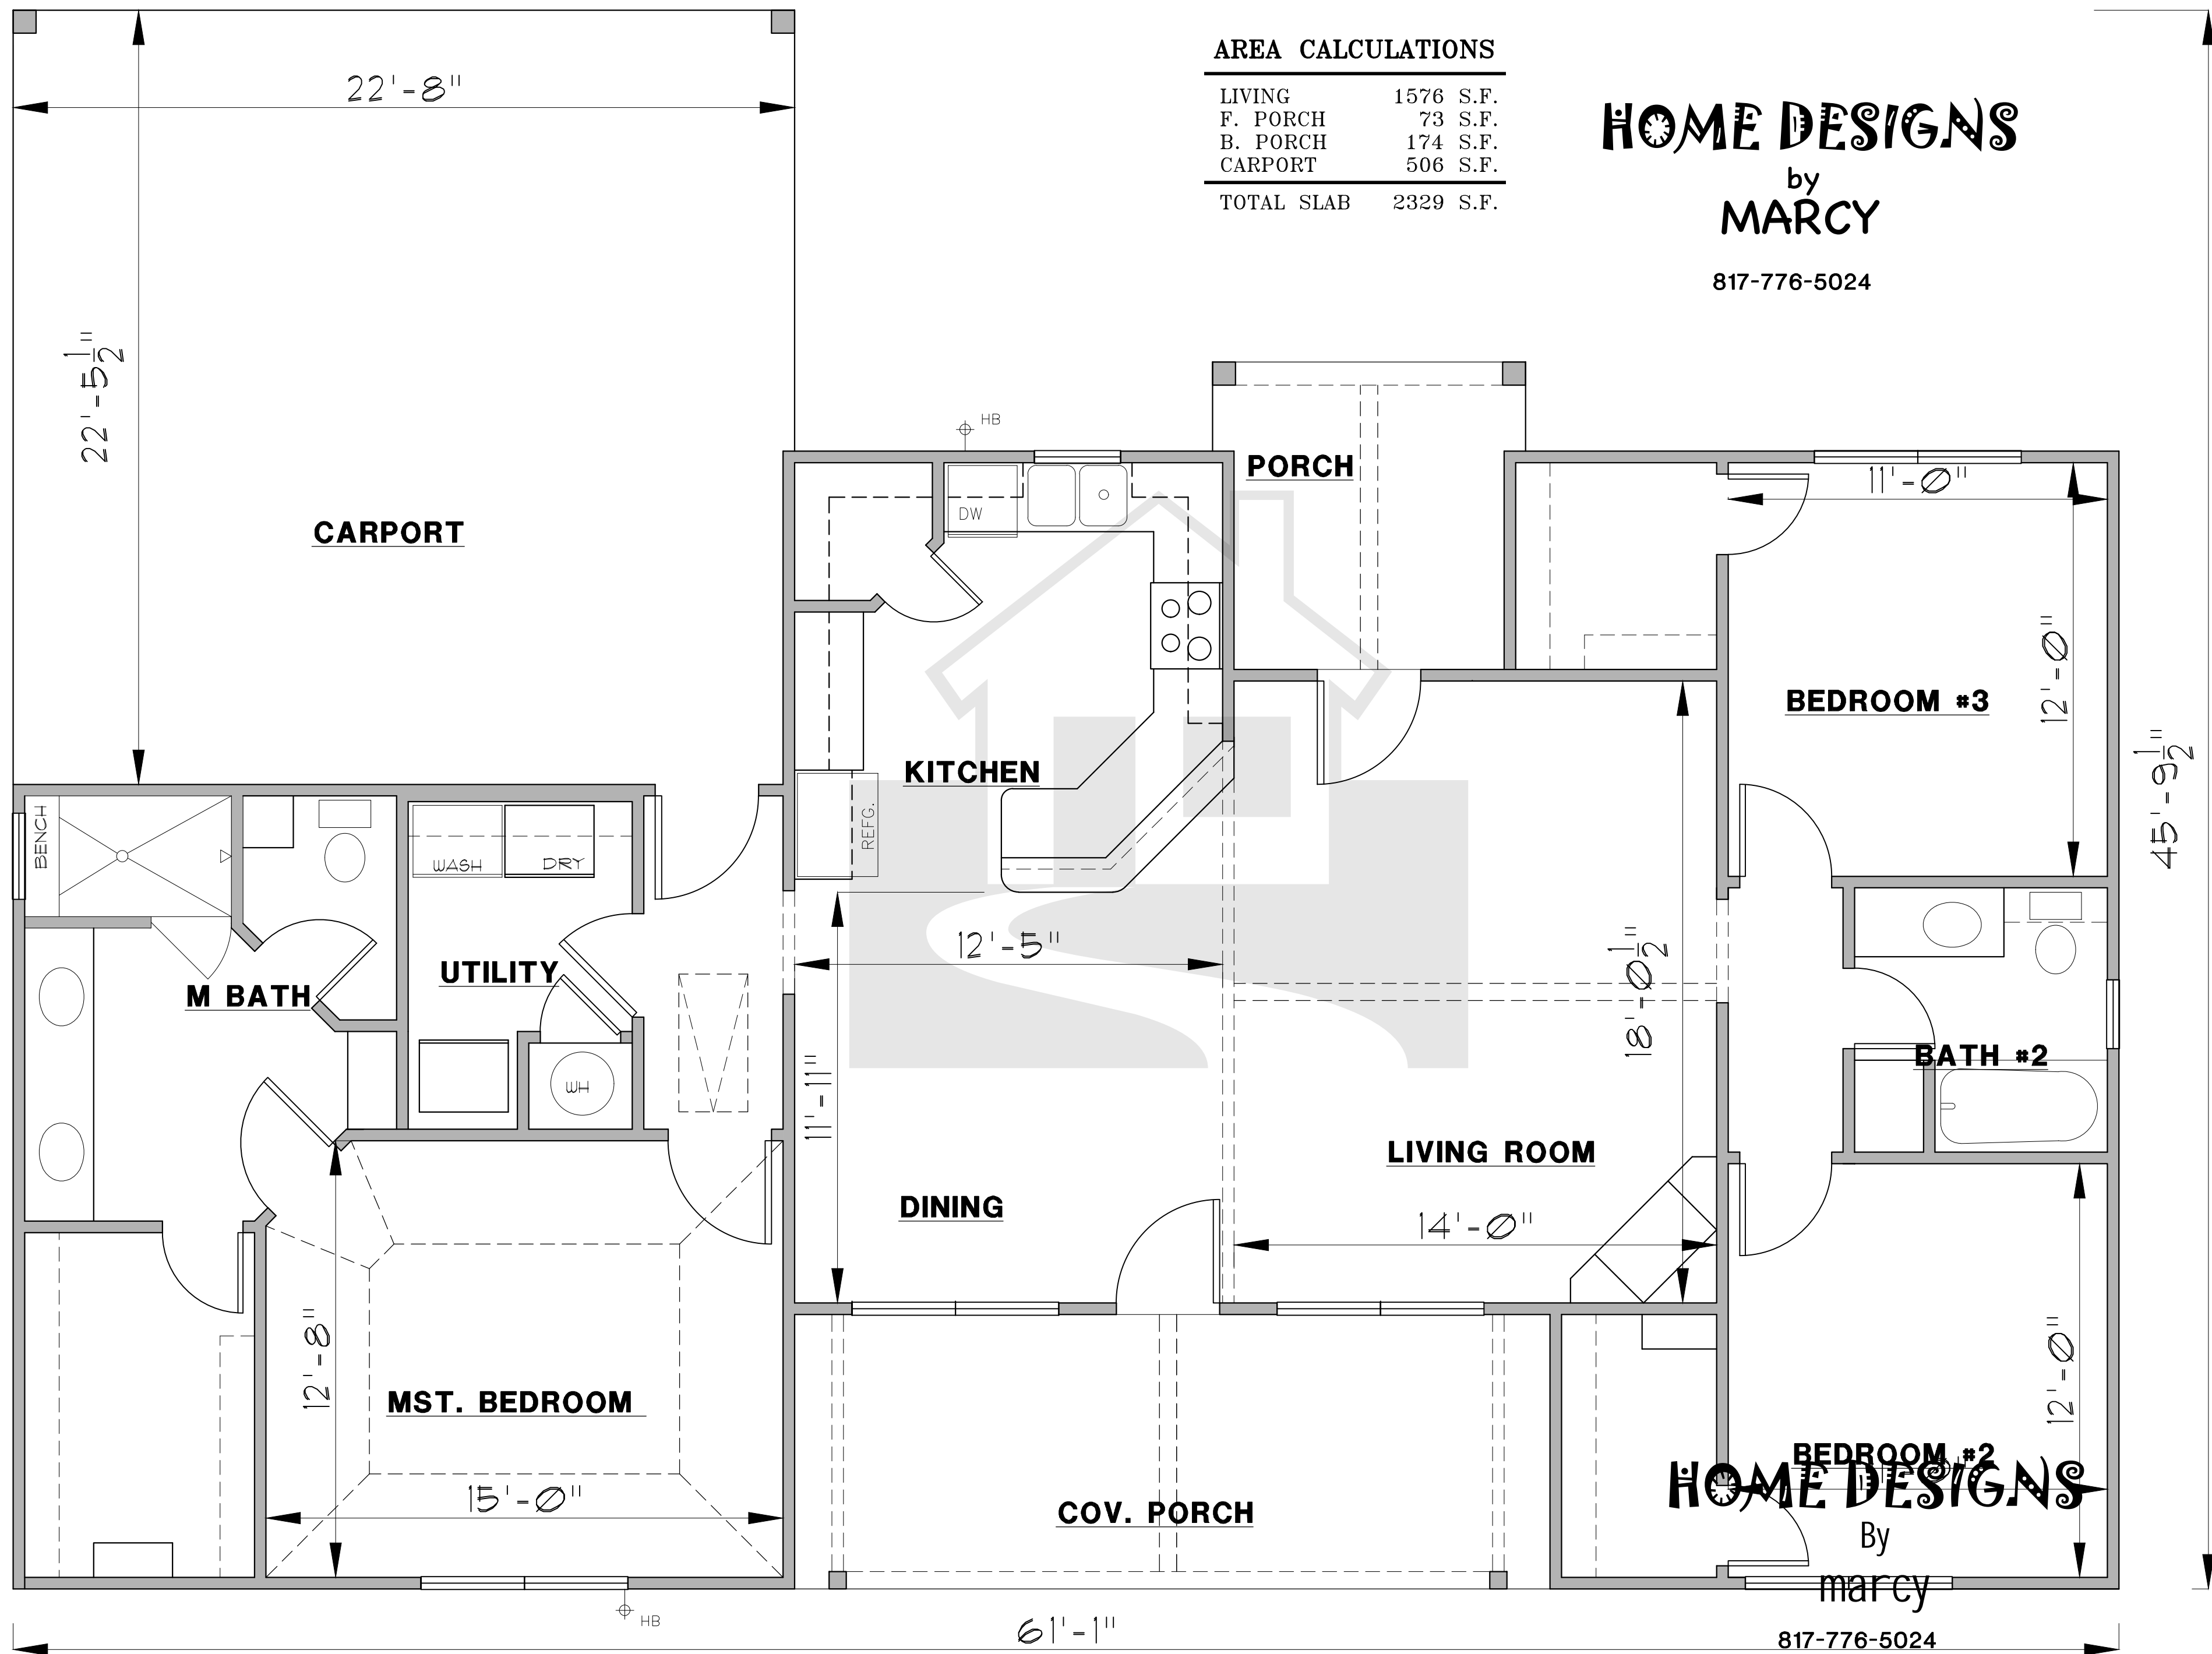

HOME DESIGNS
By
marcy

817-776-5024