

CHIMNEY  
AS SELECTED

12  
6

15" ROCK BASE  
W/ 6X6 CEDAR POST, TYP.

CHIMNEY  
AS SELECTED


# FRONT ELEVATION

SCALE: 1/4" = 1'-0"

# HOME DESIGNS by MARCY

817-776-5024

LIVING	1670 S.F.
F. PORCH	190 S.F.
S. PORCH	382 S.F.
C. PORCH	89 S.F.
GARAGE	506 S.F.
<b>TOTAL SLAB</b>	<b>2837 S.F.</b>

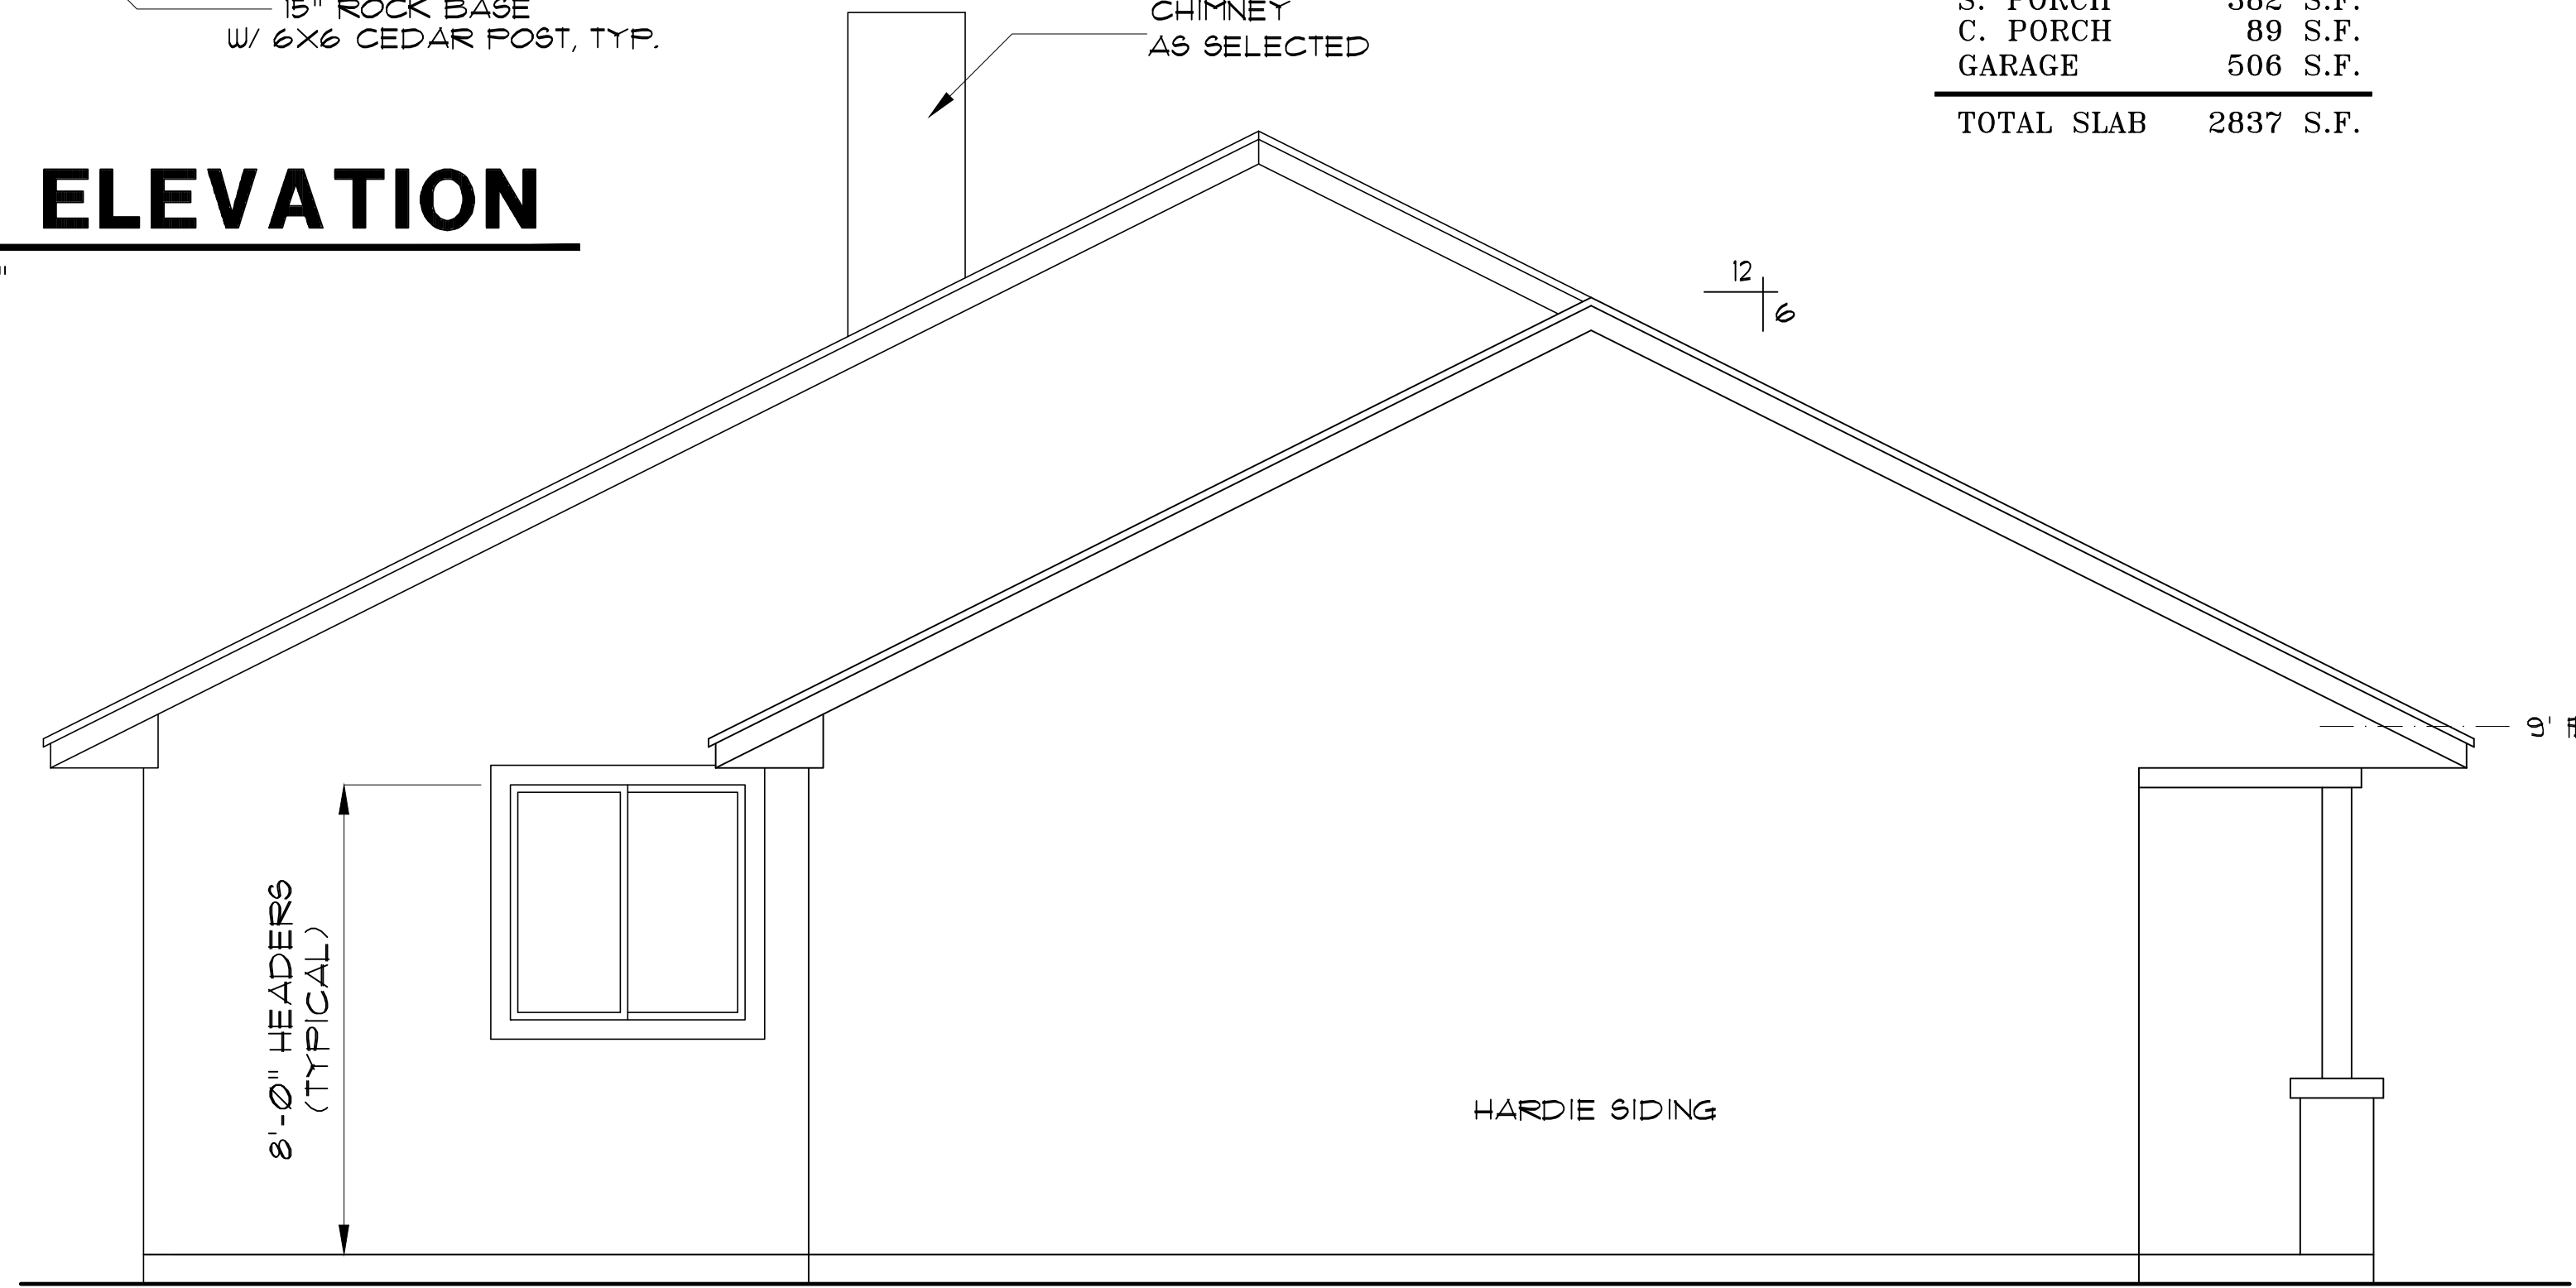

12  
6


8'-0" HEADERS  
(TYPICAL)

HARDIE SIDING

9' 0"

# BACK ELEVATION

SCALE: 1/4" = 1'-0"

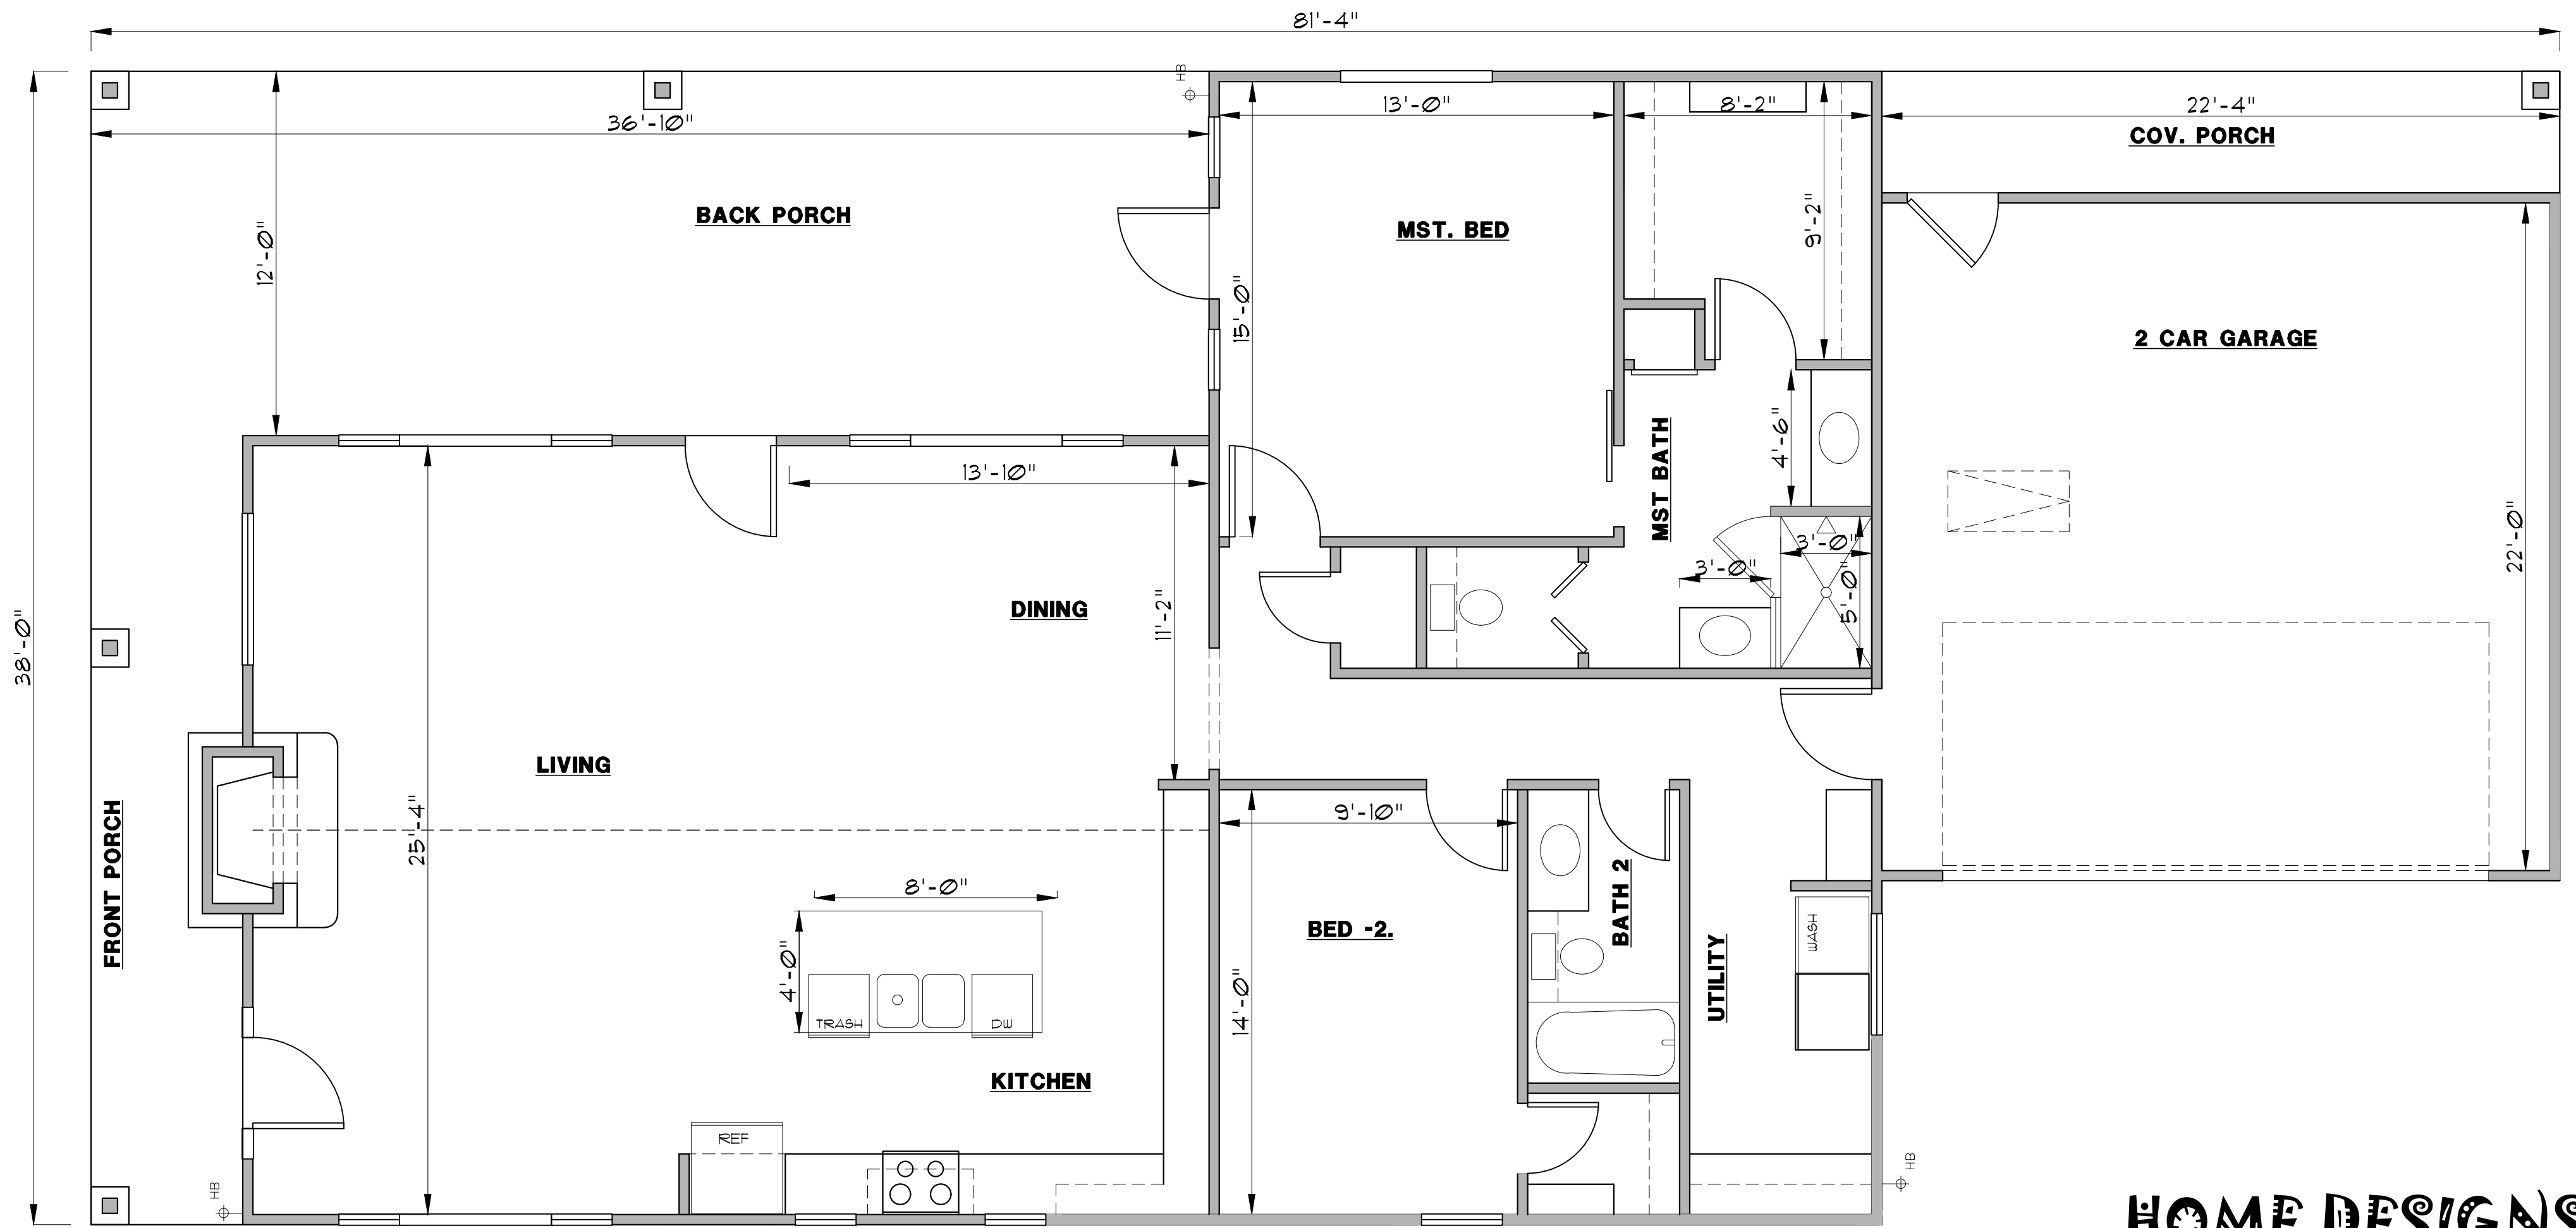

# HOME DESIGNS

by  
**MARCY**

817-776-5024

LIVING	1670 S.F.
F. PORCH	190 S.F.
S. PORCH	382 S.F.
C. PORCH	89 S.F.
GARAGE	506 S.F.
<b>TOTAL SLAB</b>	<b>2837 S.F.</b>