




FRONT ELEVATION

SCALE: 1/4" = 1'-0"

HOME DESIGNS

by
MARCY

817-776-5024

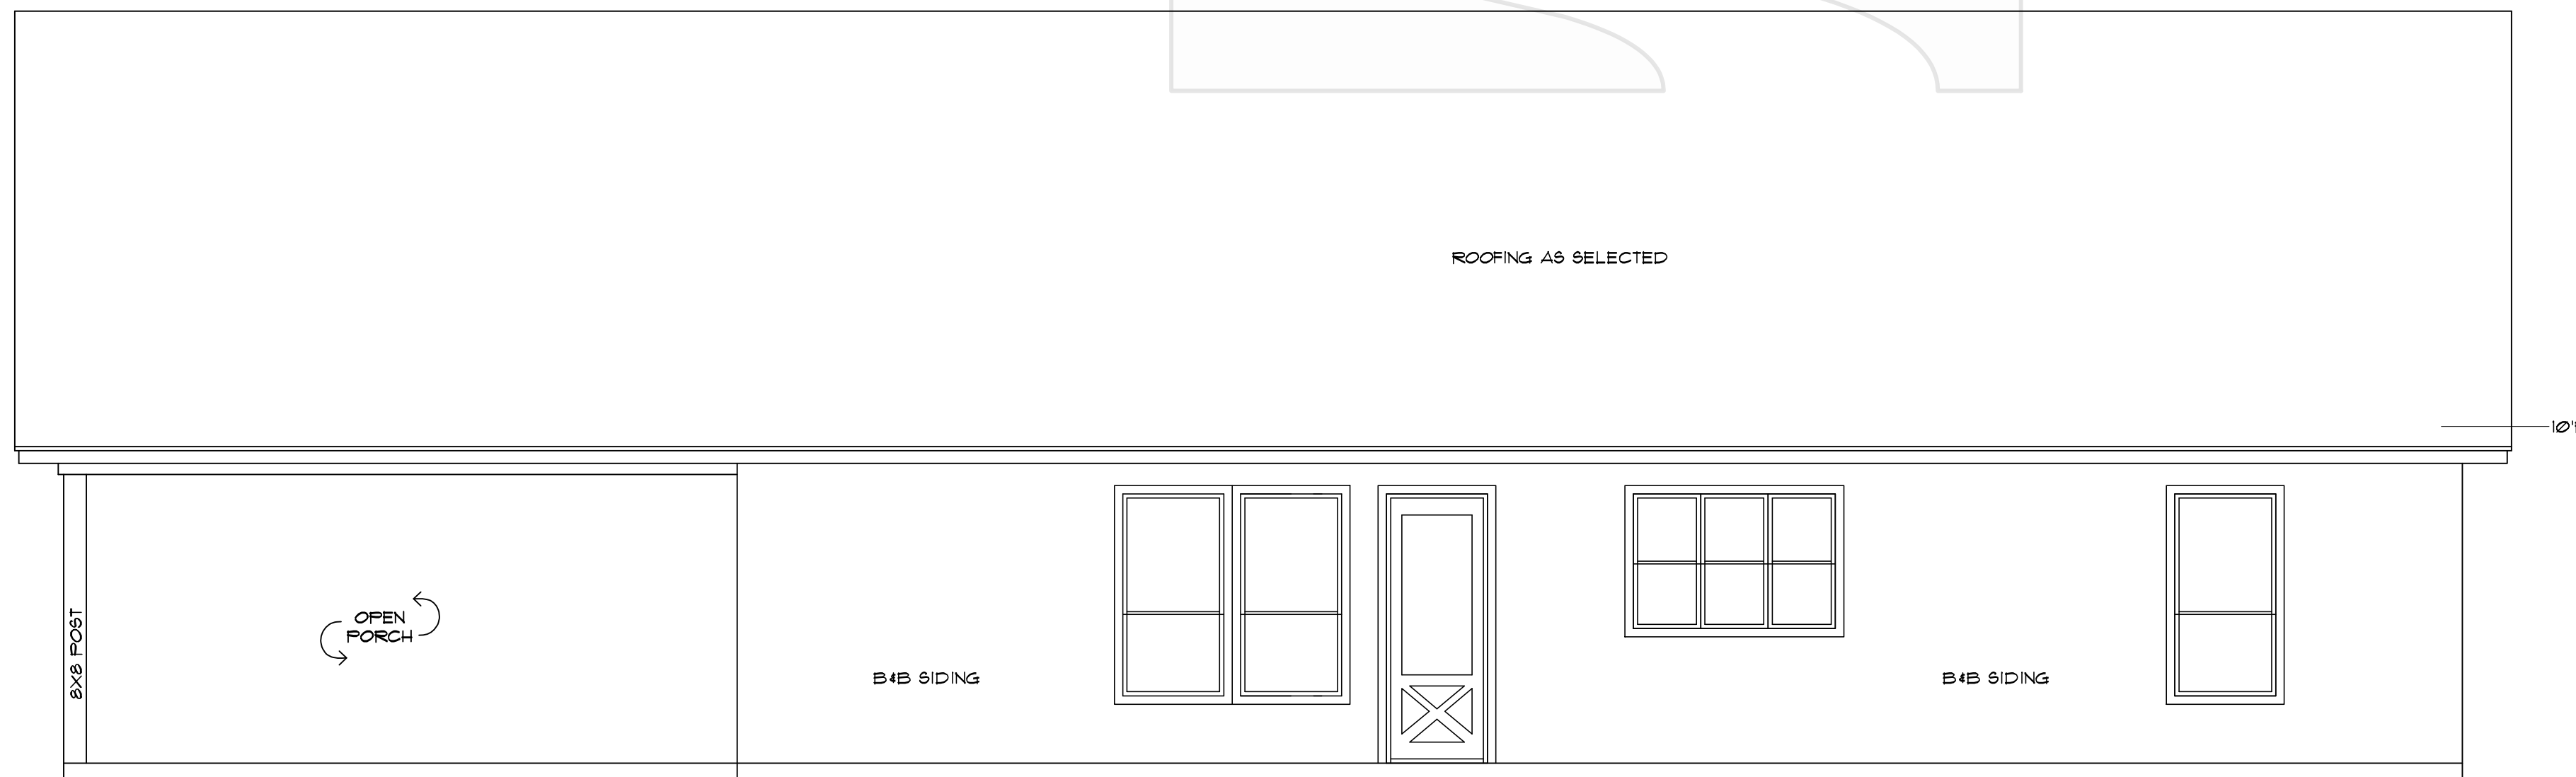


BACK ELEVATION

SCALE: 1/4" = 1'-0"

AREA CALCULATIONS

LIVING	1829 S.F.
F. PORCH	458 S.F.
S. PORCH	896 S.F.
TOTAL SLAB	3183 S.F.

46'-3 1/2"

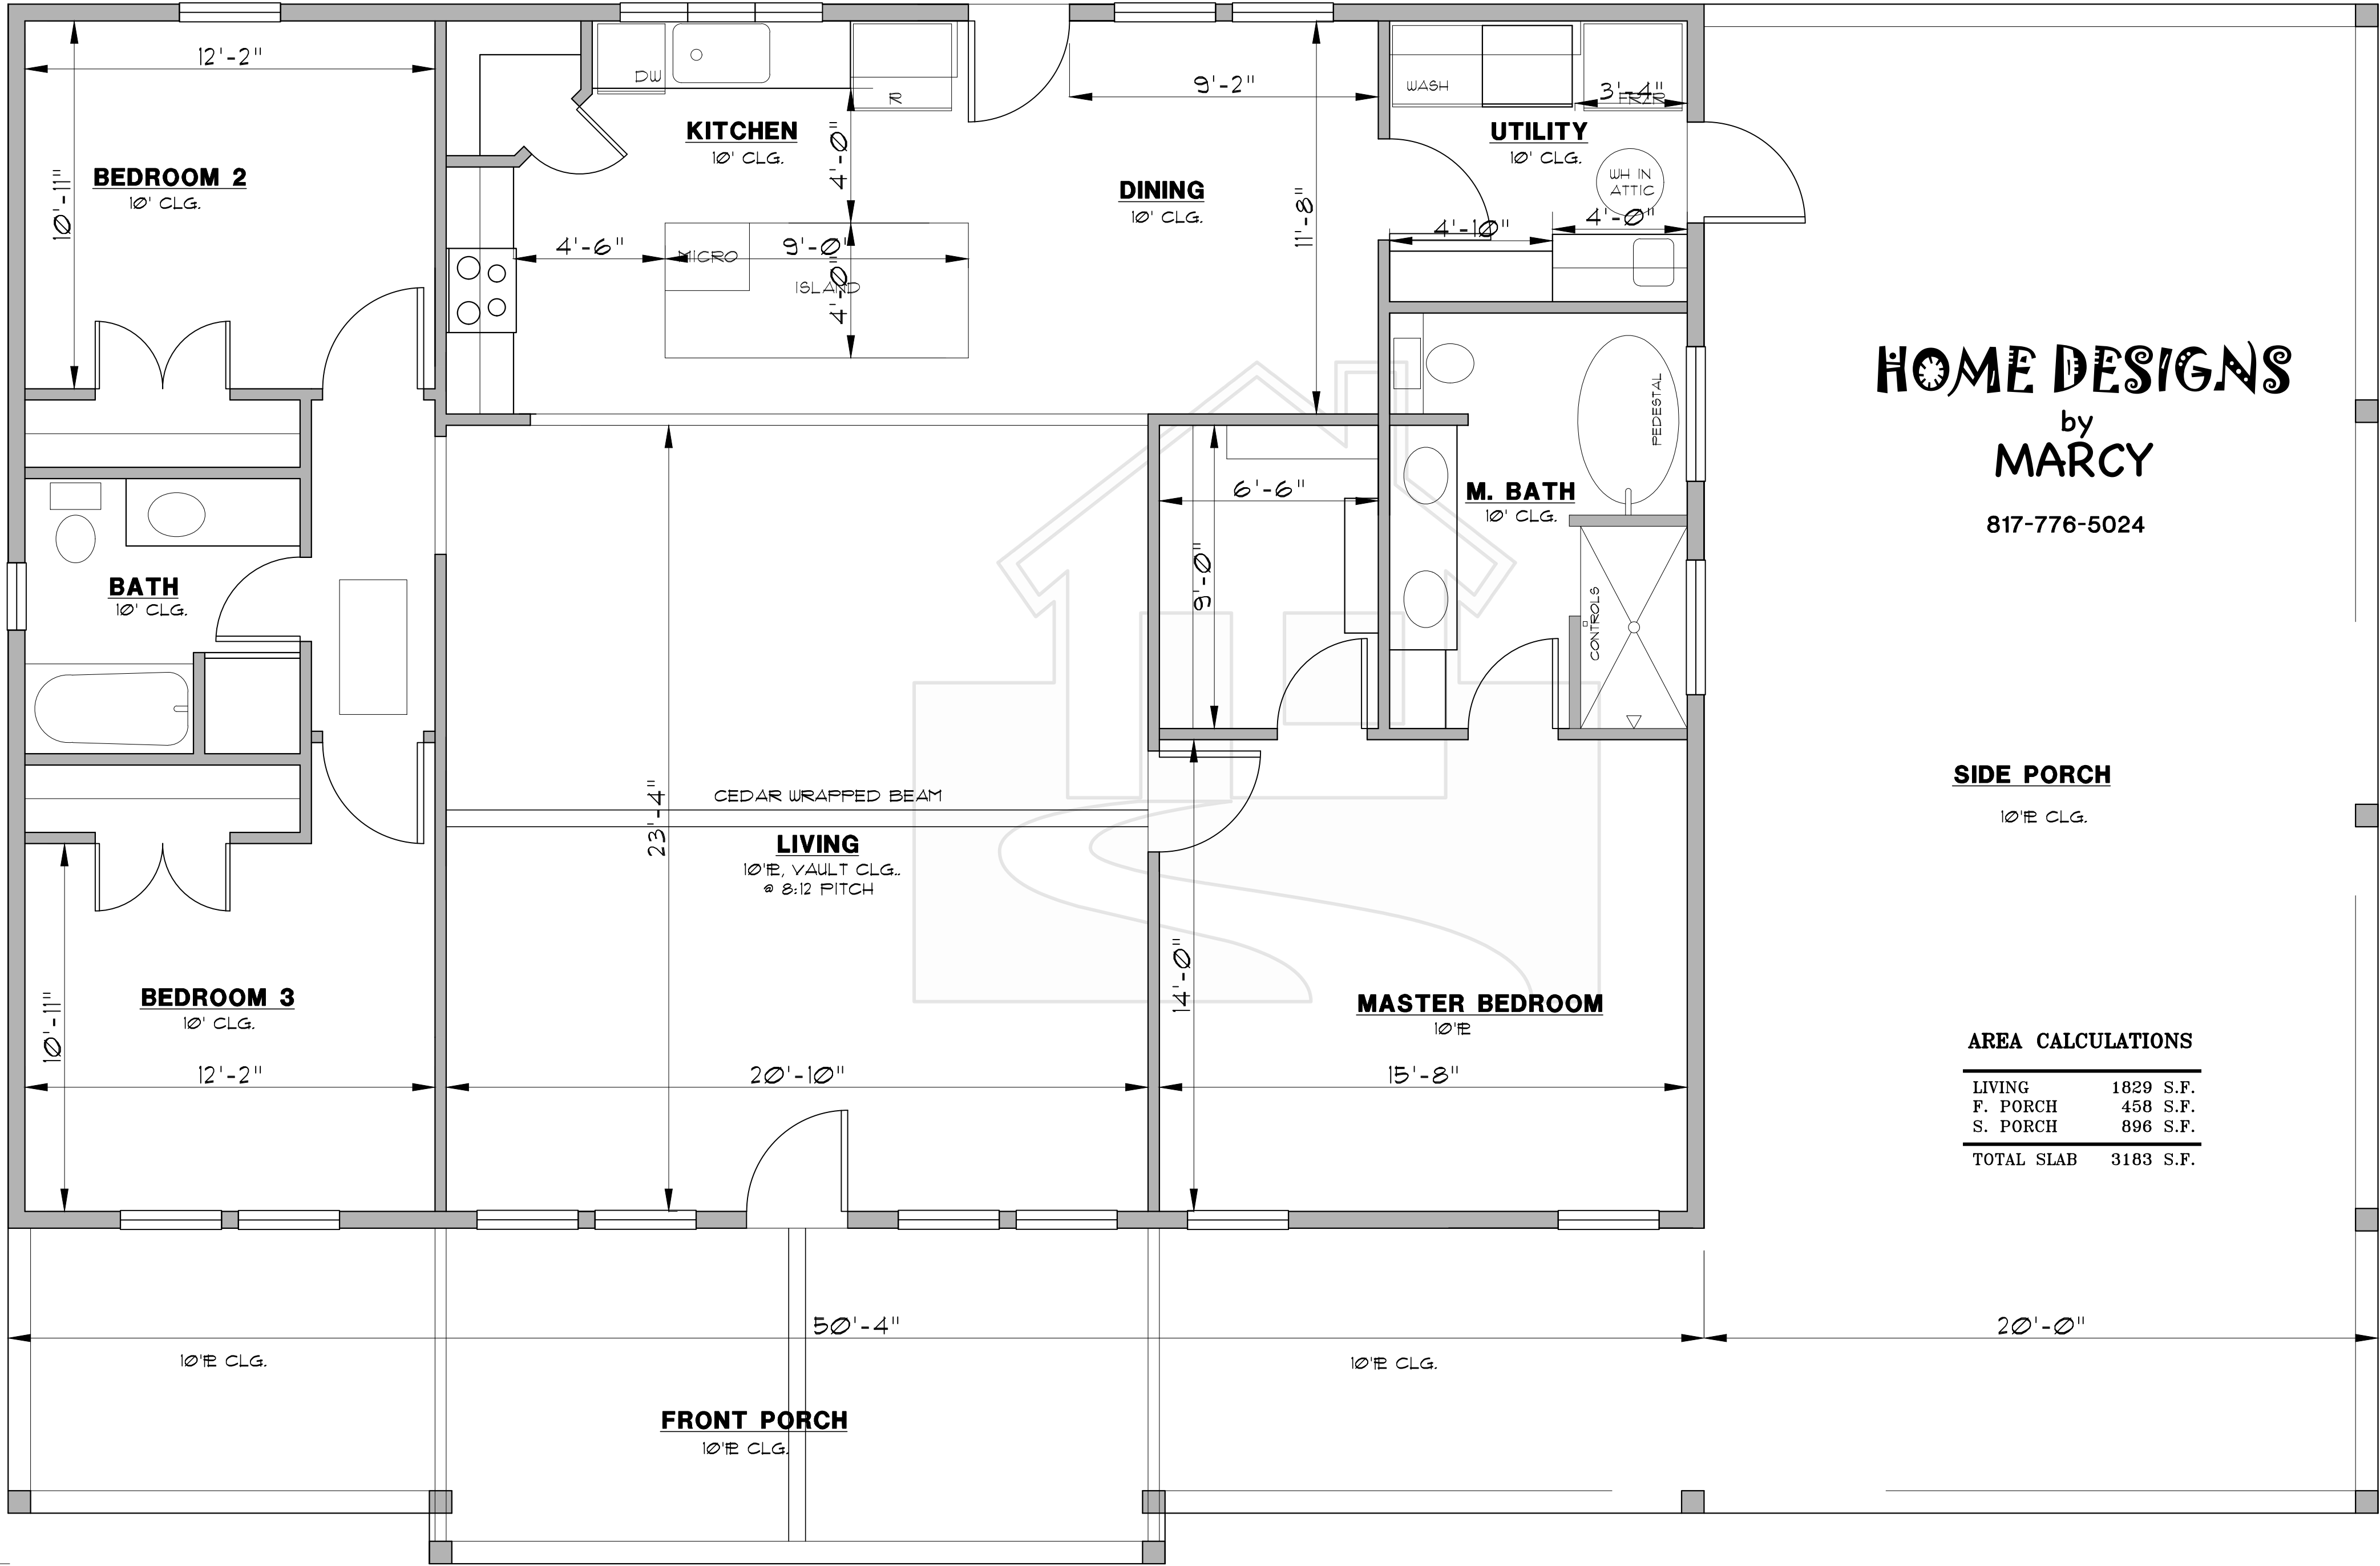

HOME DESIGNS

by
MARCY

817-776-5024

SIDE PORCH

10' FE CLG.

AREA CALCULATIONS

LIVING	1829 S.F.
F. PORCH	458 S.F.
S. PORCH	896 S.F.
TOTAL SLAB	3183 S.F.



FRONT ELEVATION

SCALE: 1/4" = 1'-0"



BACK ELEVATION


SCALE: 1/4" = 1'-0"

HOME DESIGNS
by
MARCY

817-776-5024

AREA CALCULATIONS

LIVING	1829 S.F.
F. PORCH	426 S.F.
S. PORCH	627 S.F.
TOTAL SLAB	3183 S.F.

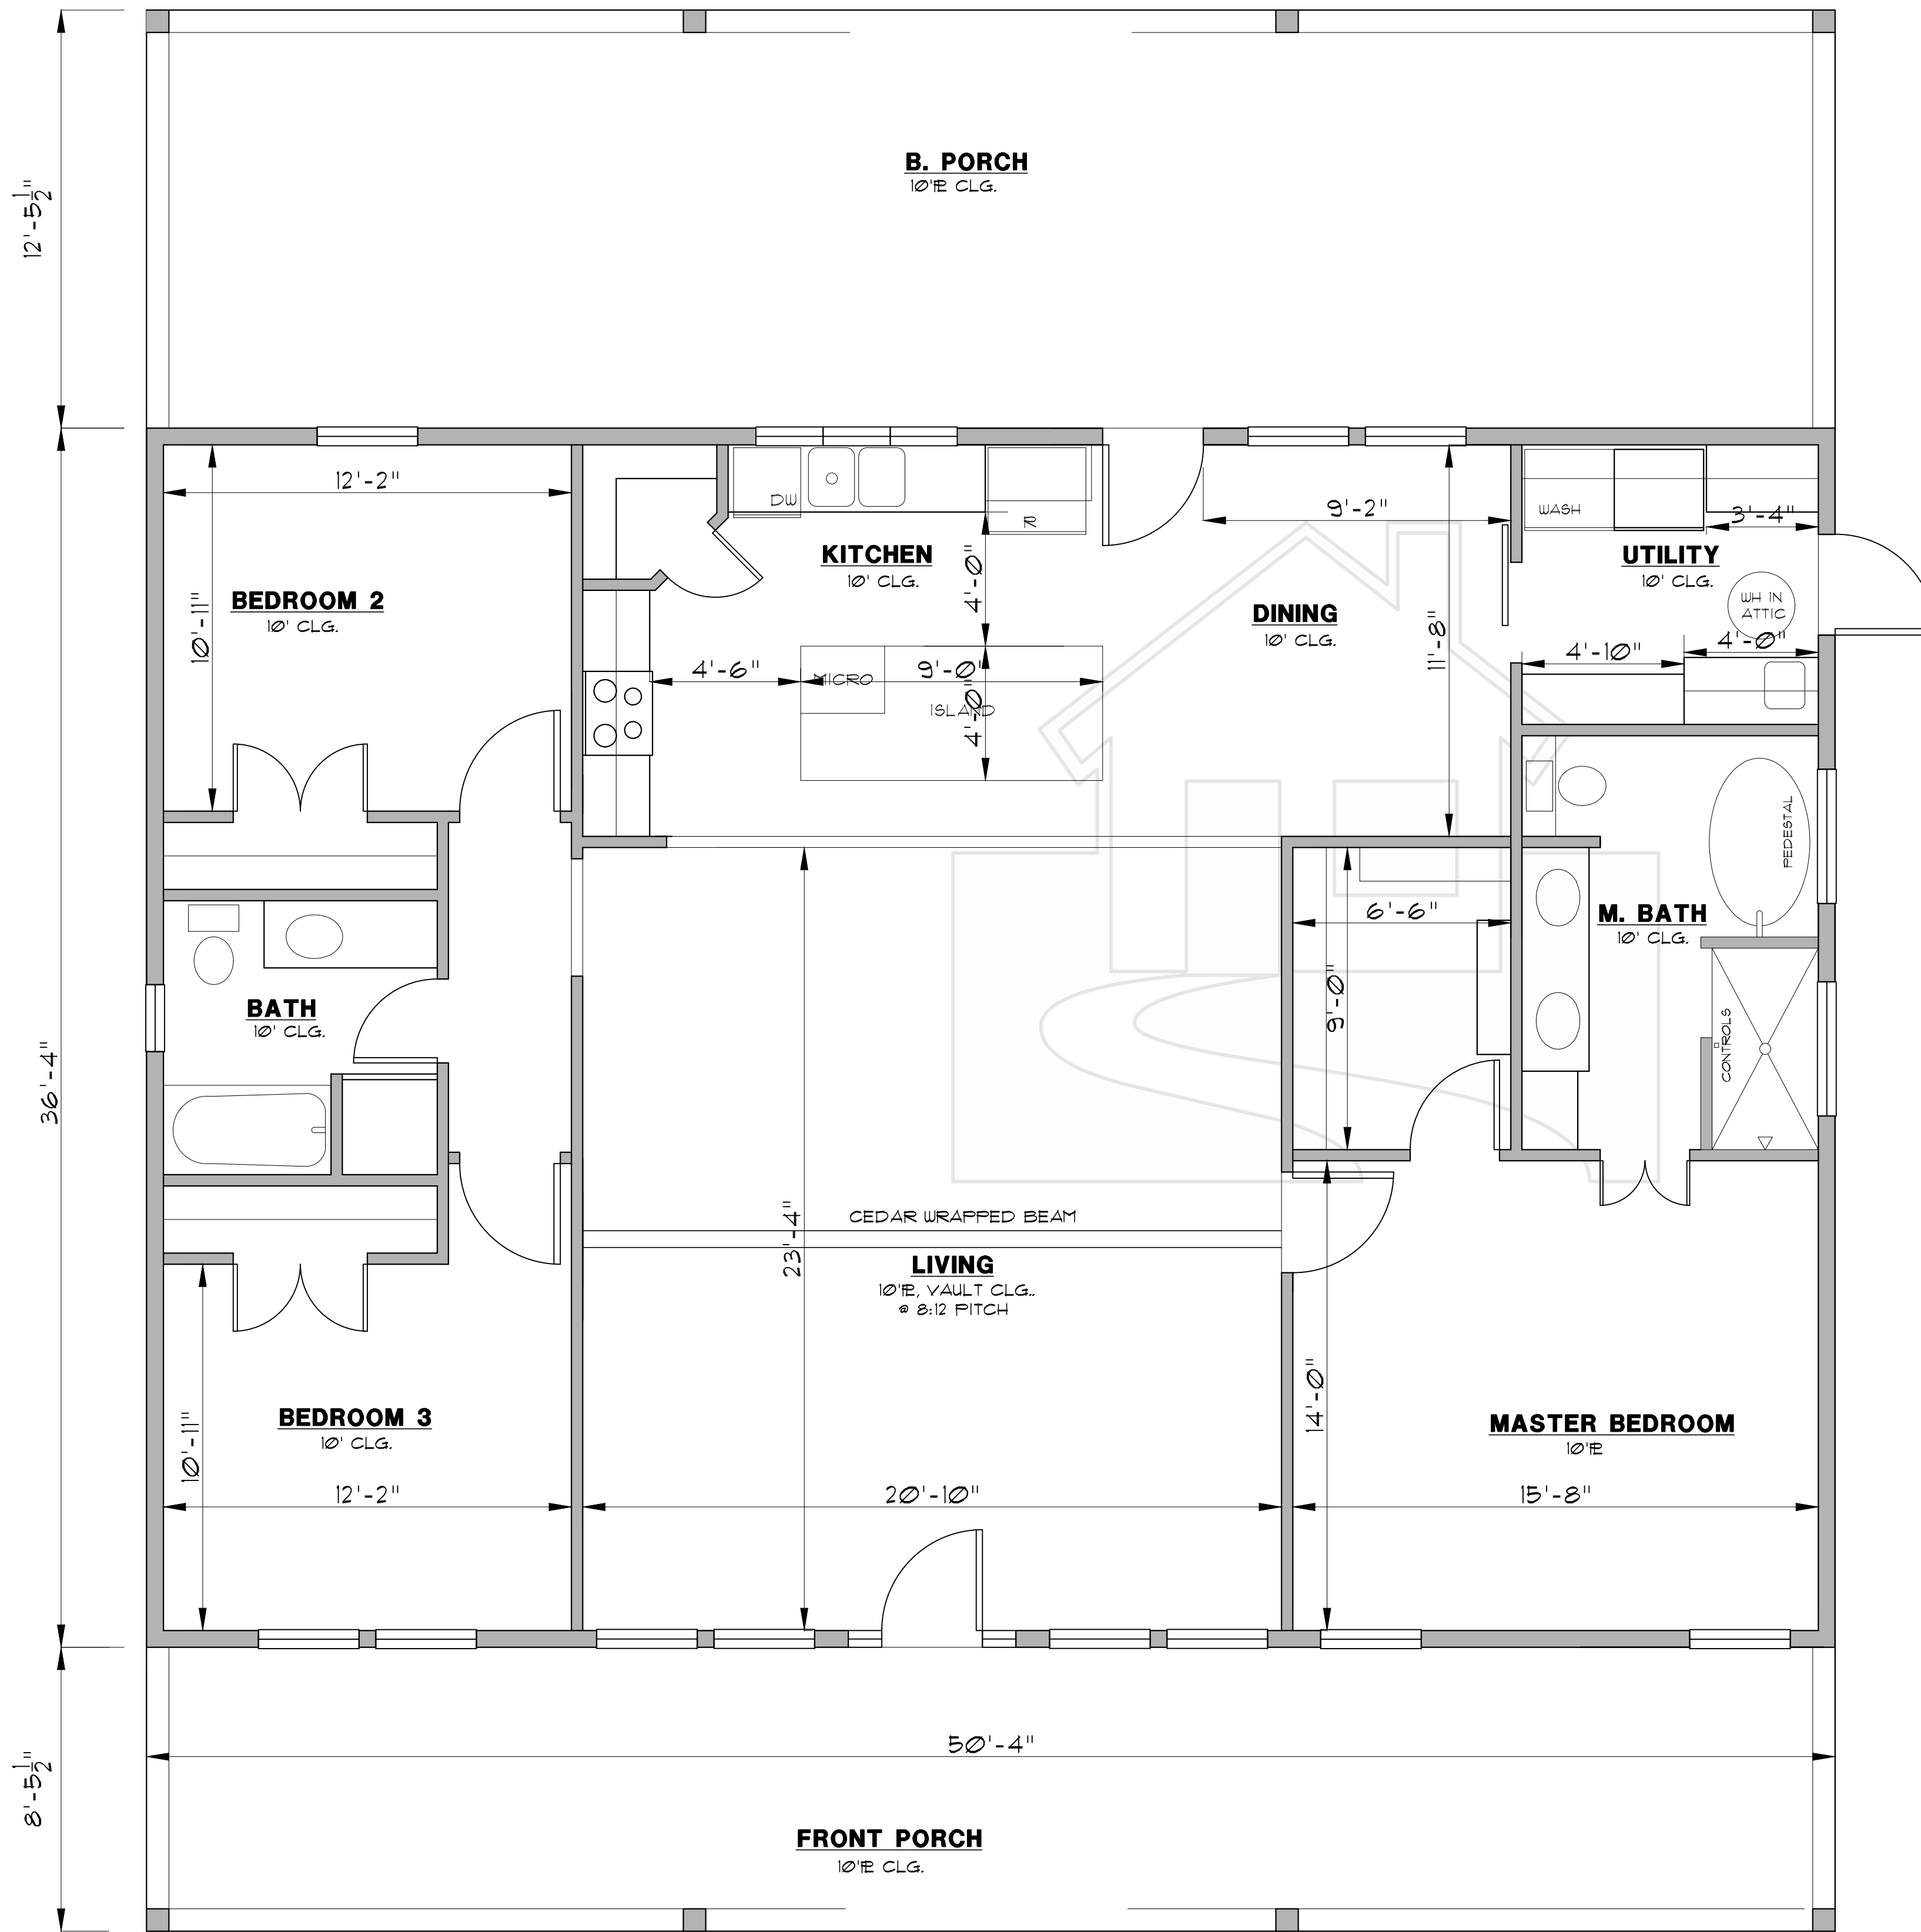



HOME DESIGNS

by
MARCY

817-776-5024

AREA CALCULATIONS

LIVING	1829 S.F.
F. PORCH	426 S.F.
S. PORCH	627 S.F.
TOTAL SLAB	3183 S.F.

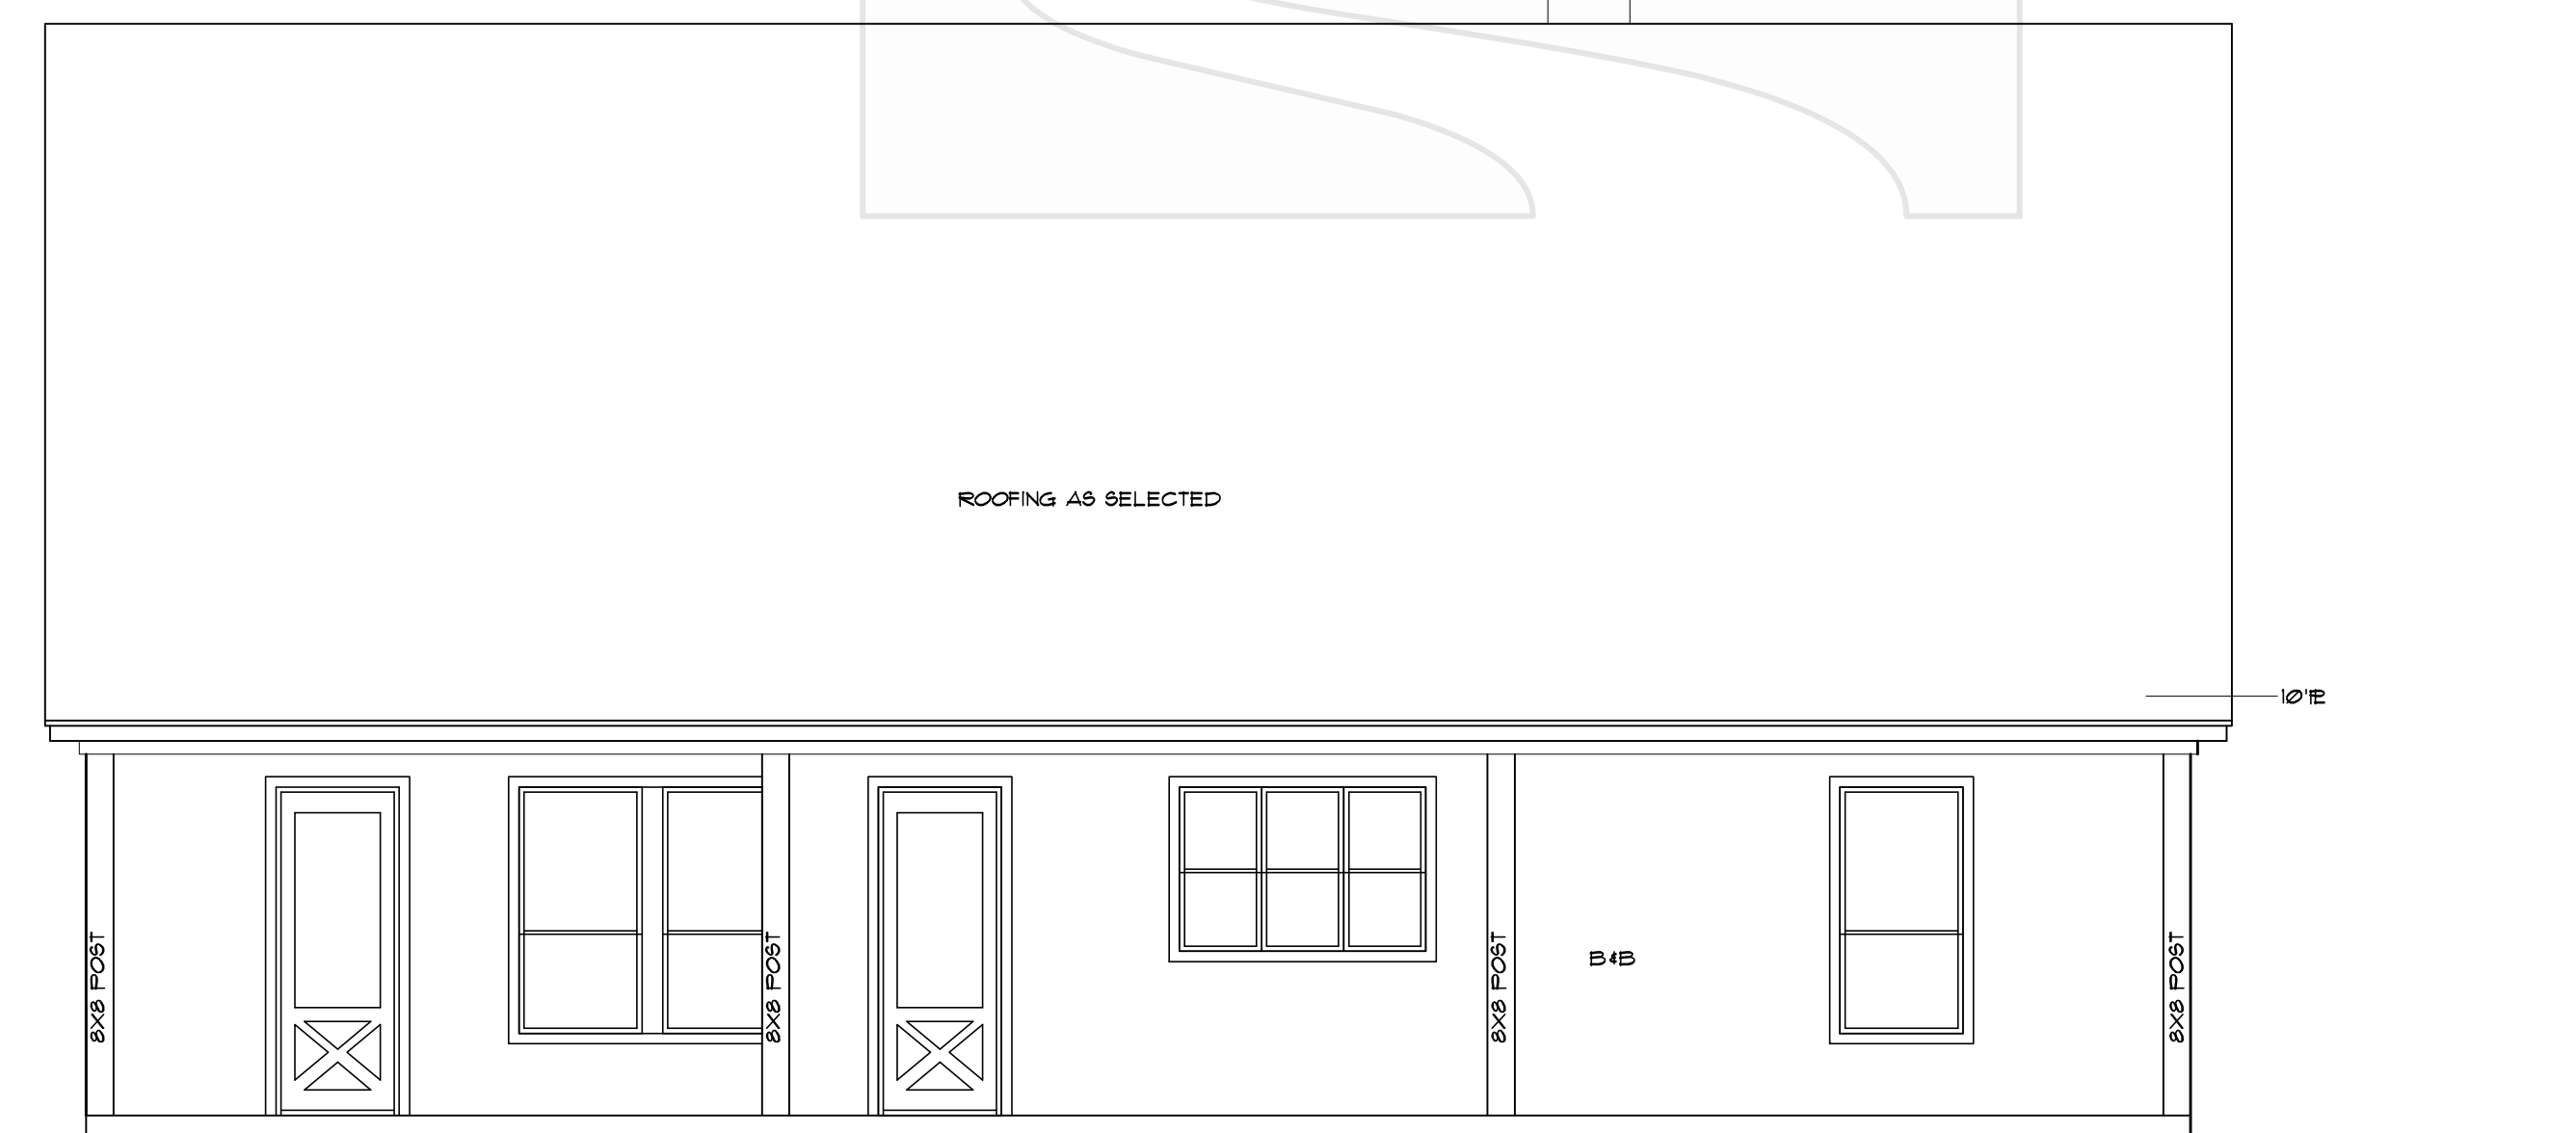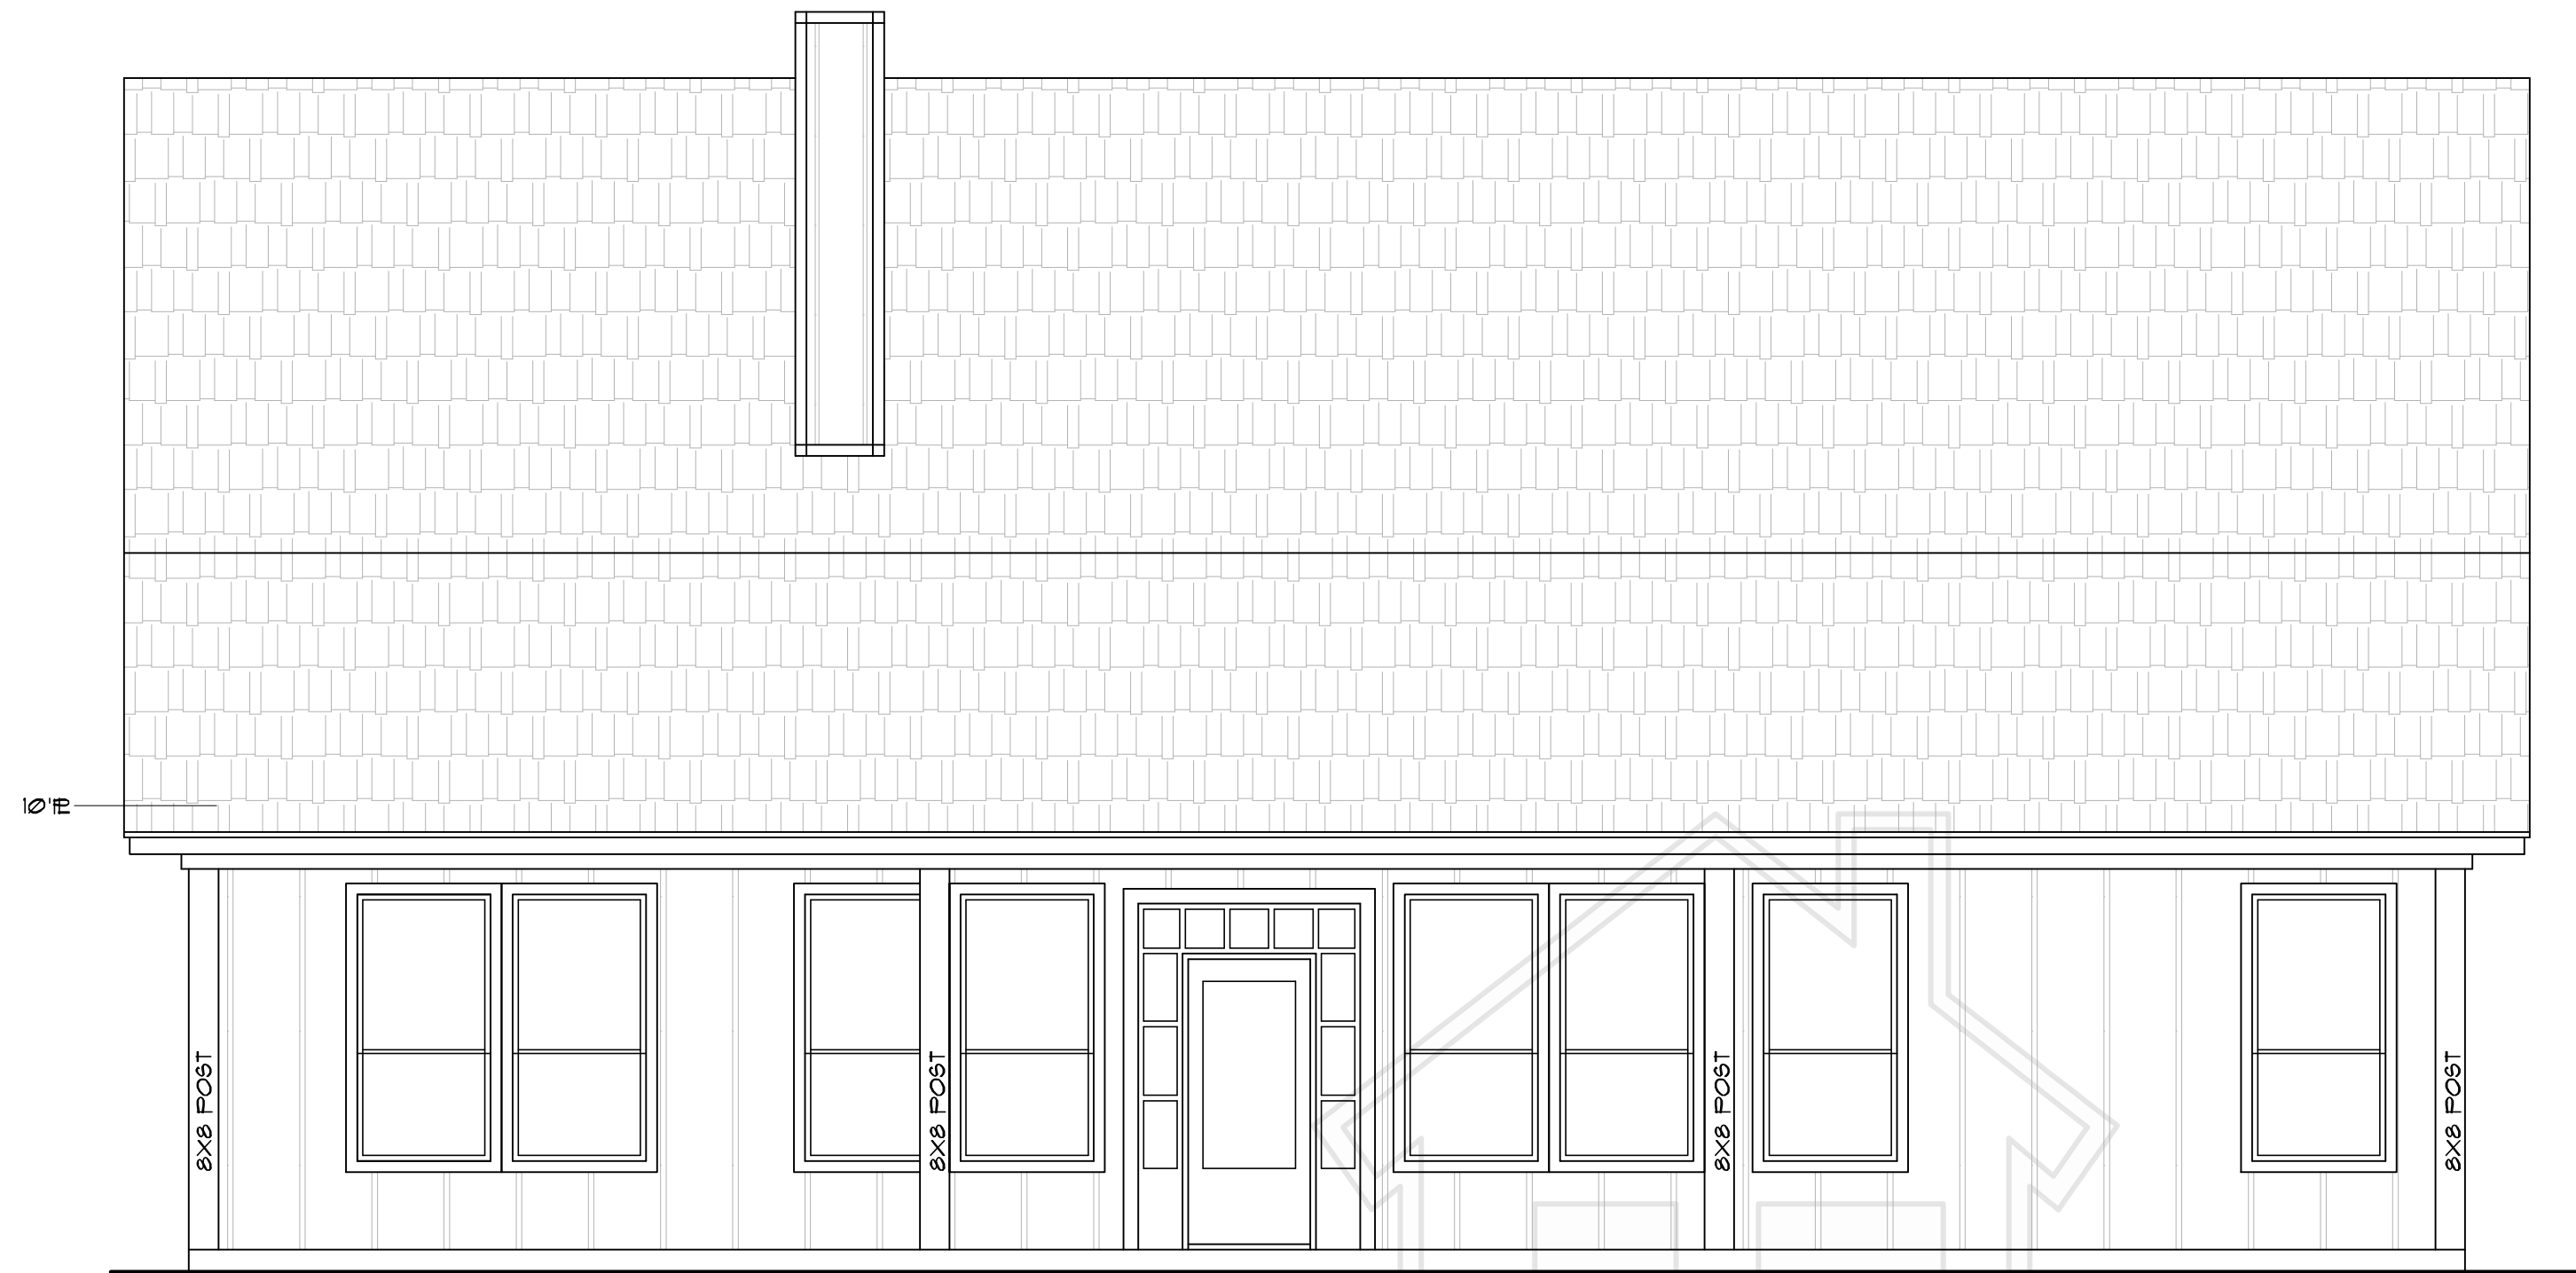


ROOFING AS SELECTED

HOME DESIGNS
 by
MARCY
 817-776-5024

AREA CALCULATIONS

LIVING	1829 S.F.
F. PORCH	426 S.F.
S. PORCH	627 S.F.
TOTAL SLAB	3183 S.F.

BACK ELEVATION
 SCALE: 1/4" = 1'-0"

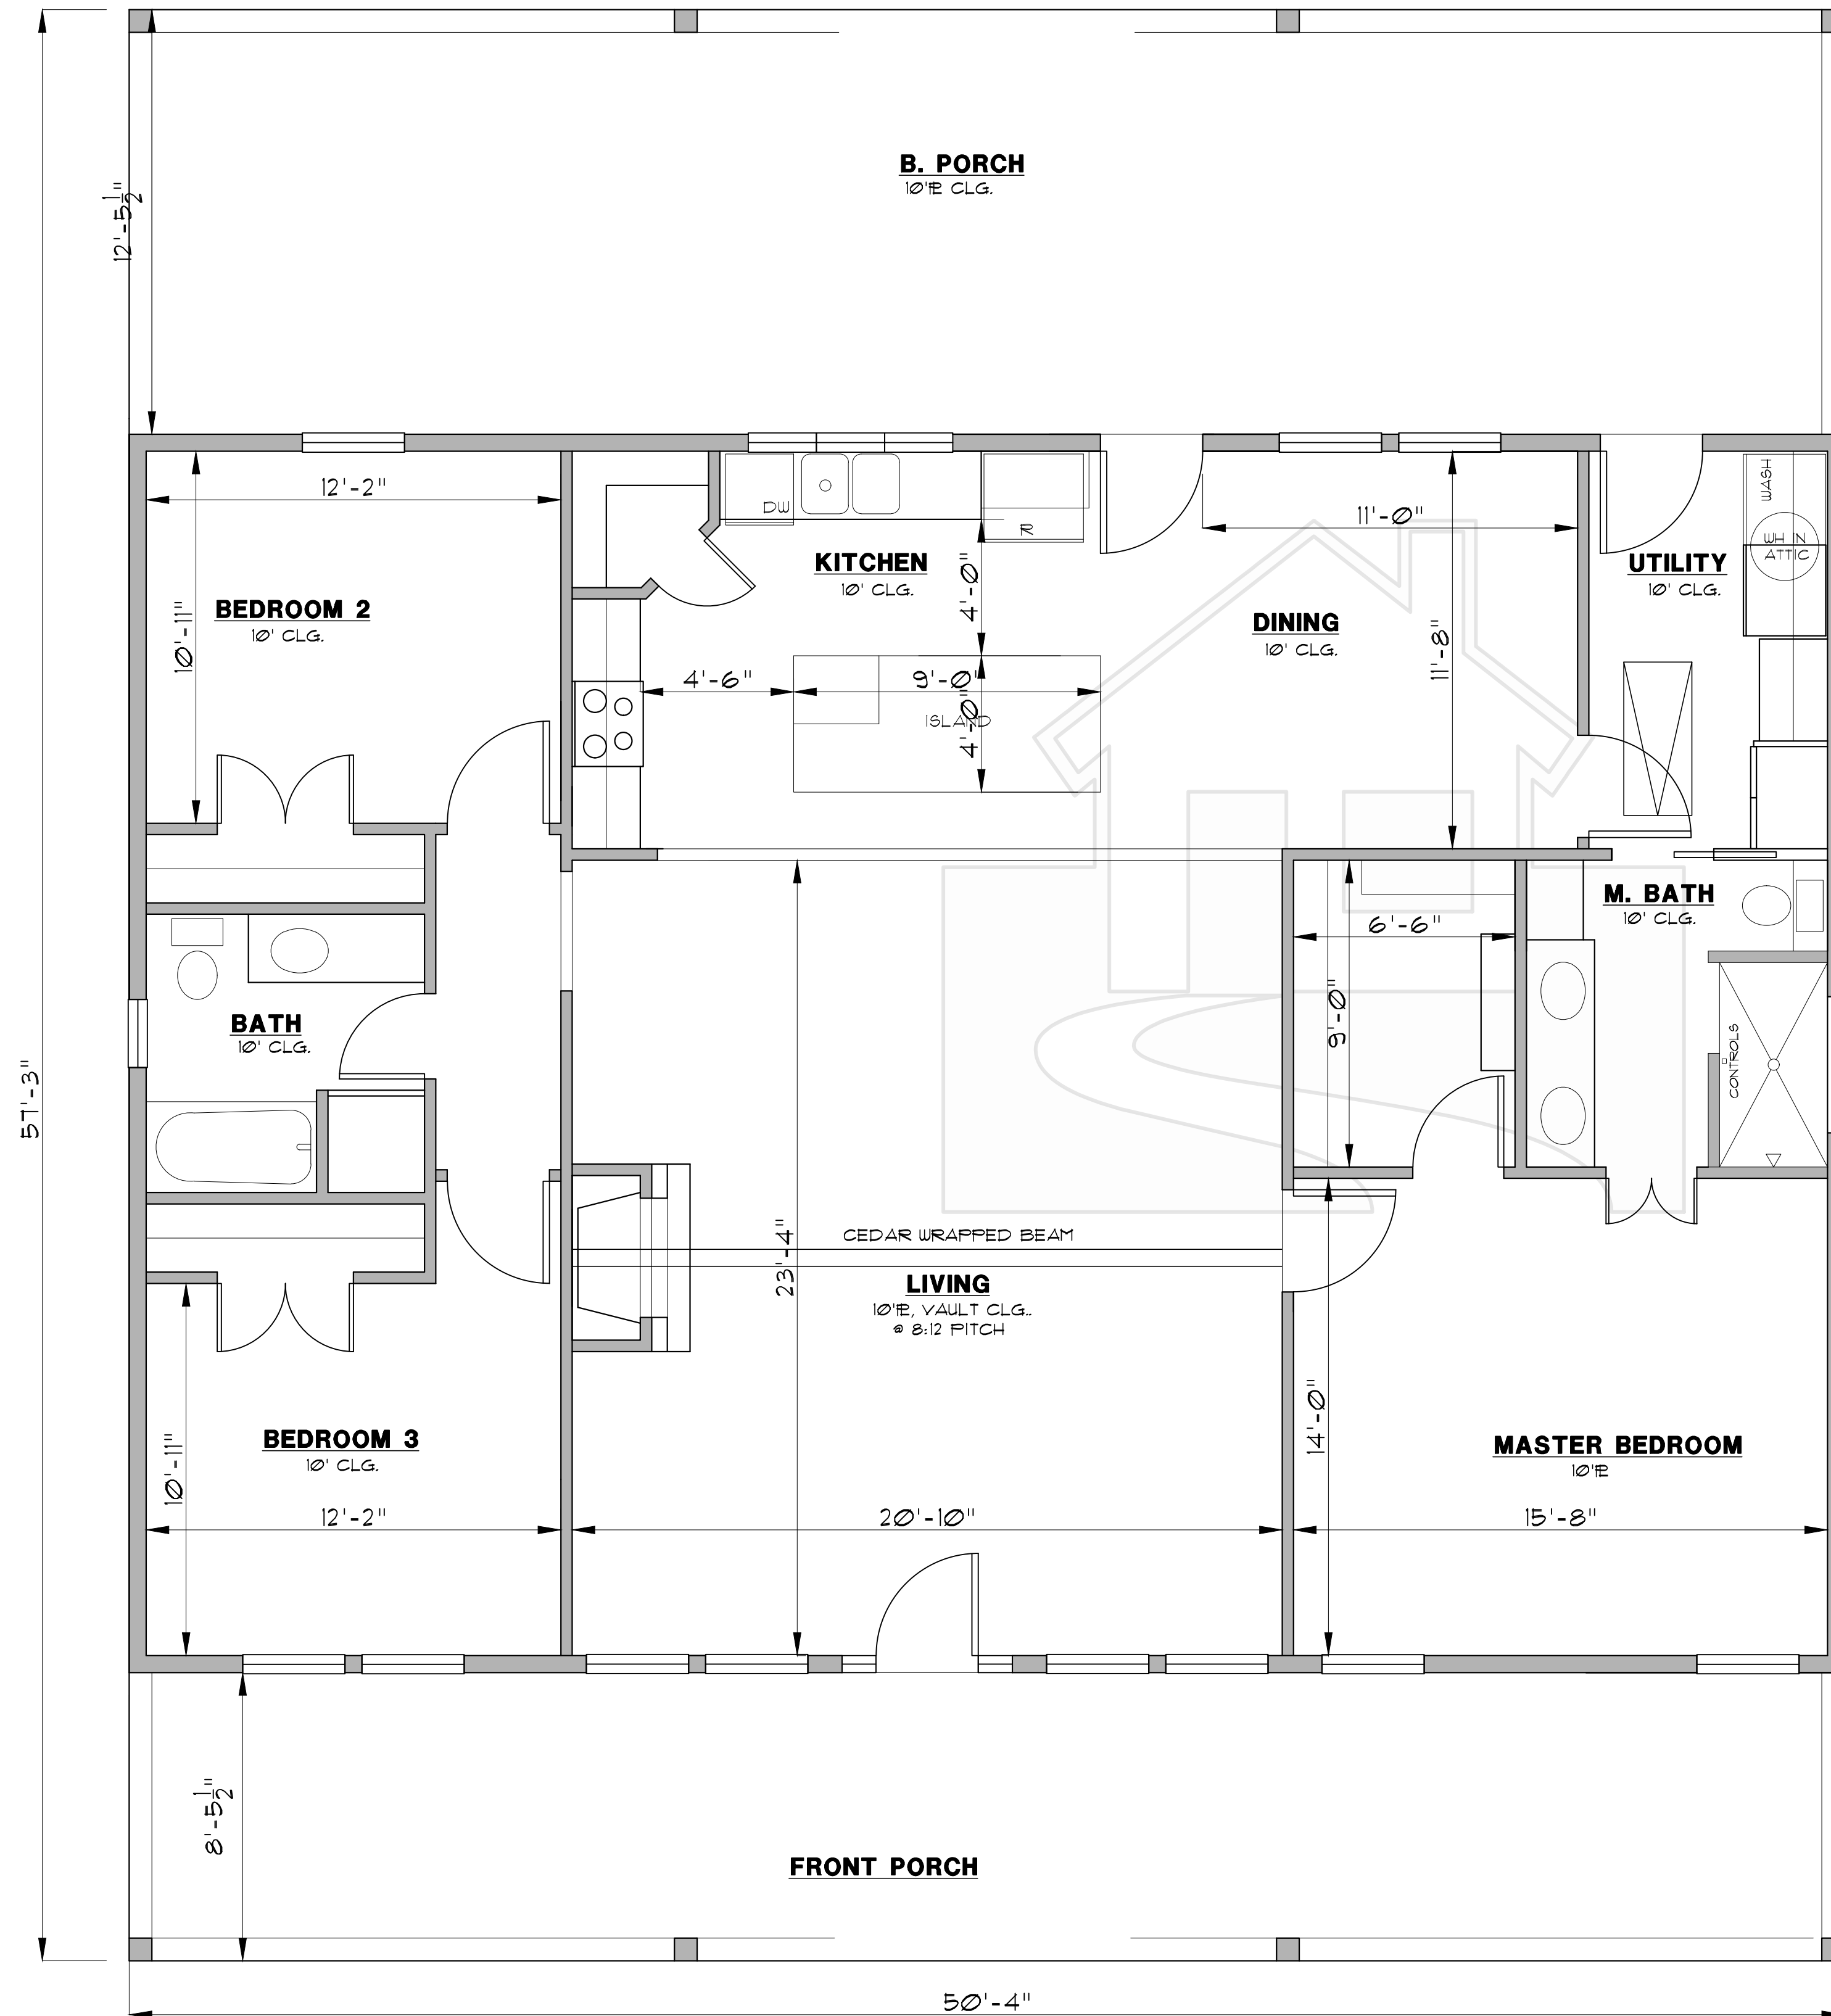

HOME DESIGNS

by
MARCY

817-776-5024

AREA CALCULATIONS

LIVING	1829 S.F.
F. PORCH	426 S.F.
S. PORCH	627 S.F.
TOTAL SLAB	3183 S.F.