

**FRONT ELEVATION**

SCALE: 1/4" = 1'-0"


**HOME DESIGNS**

by  
**MARCY**

817-776-5024


**AREA CALCULATIONS**

LIVING	1835 S.F.
F. PORCH	240 S.F.
B. PORCH	452 S.F.
CARPORT/STOR	1313 S.F.
<b>TOTAL SLAB</b>	<b>3840 S.F.</b>

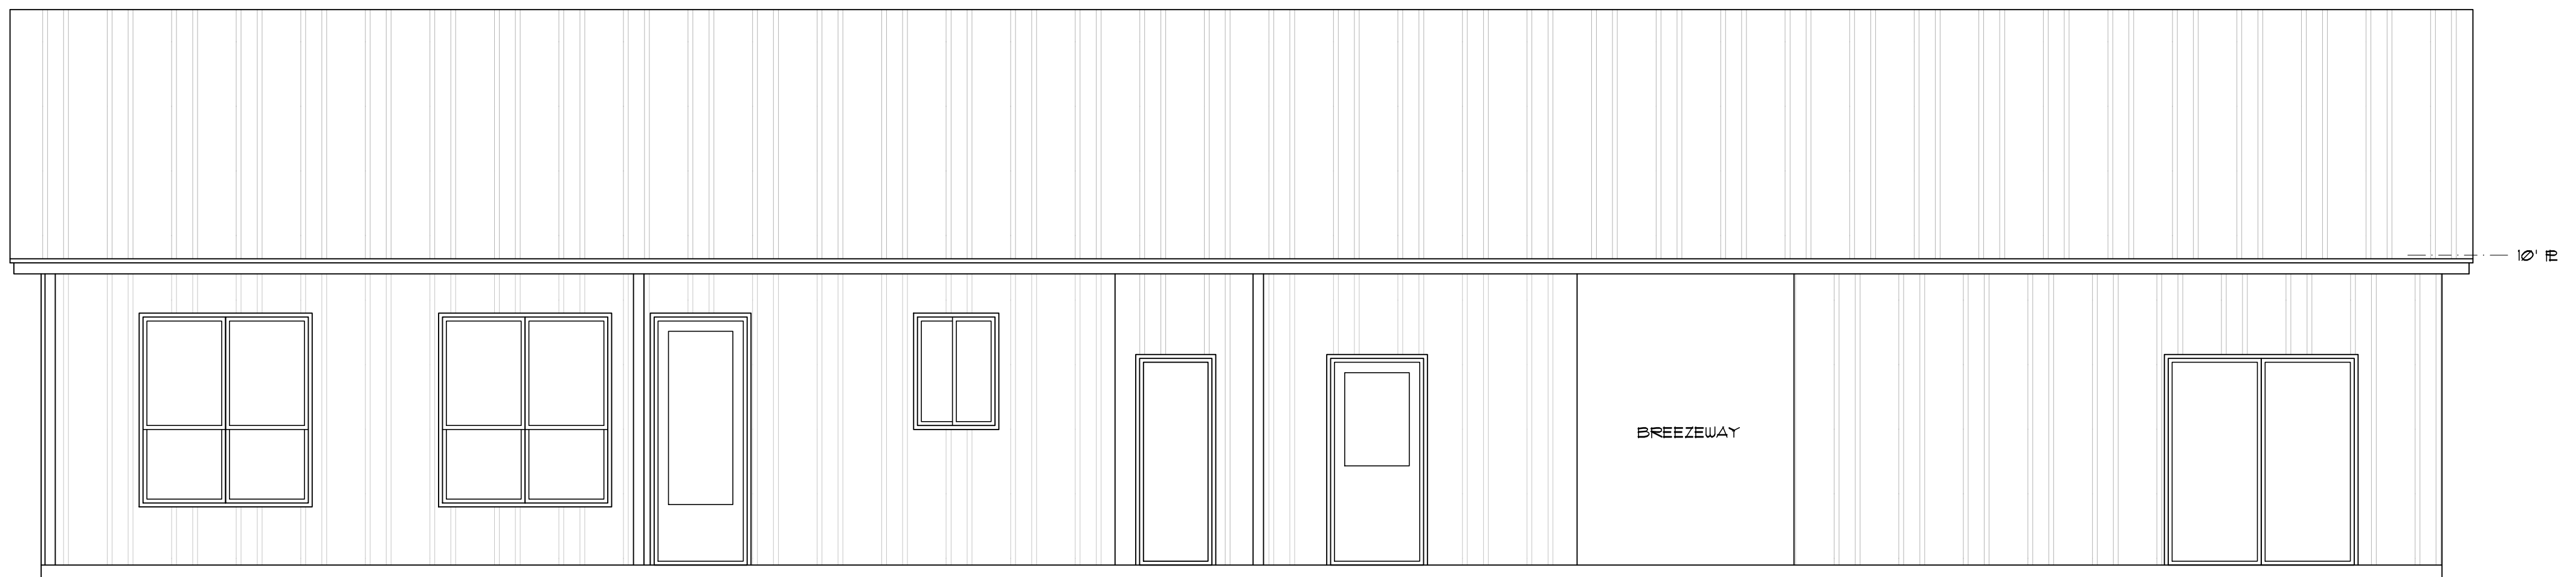

**BACK ELEVATION**

SCALE: 1/4" = 1'-0"

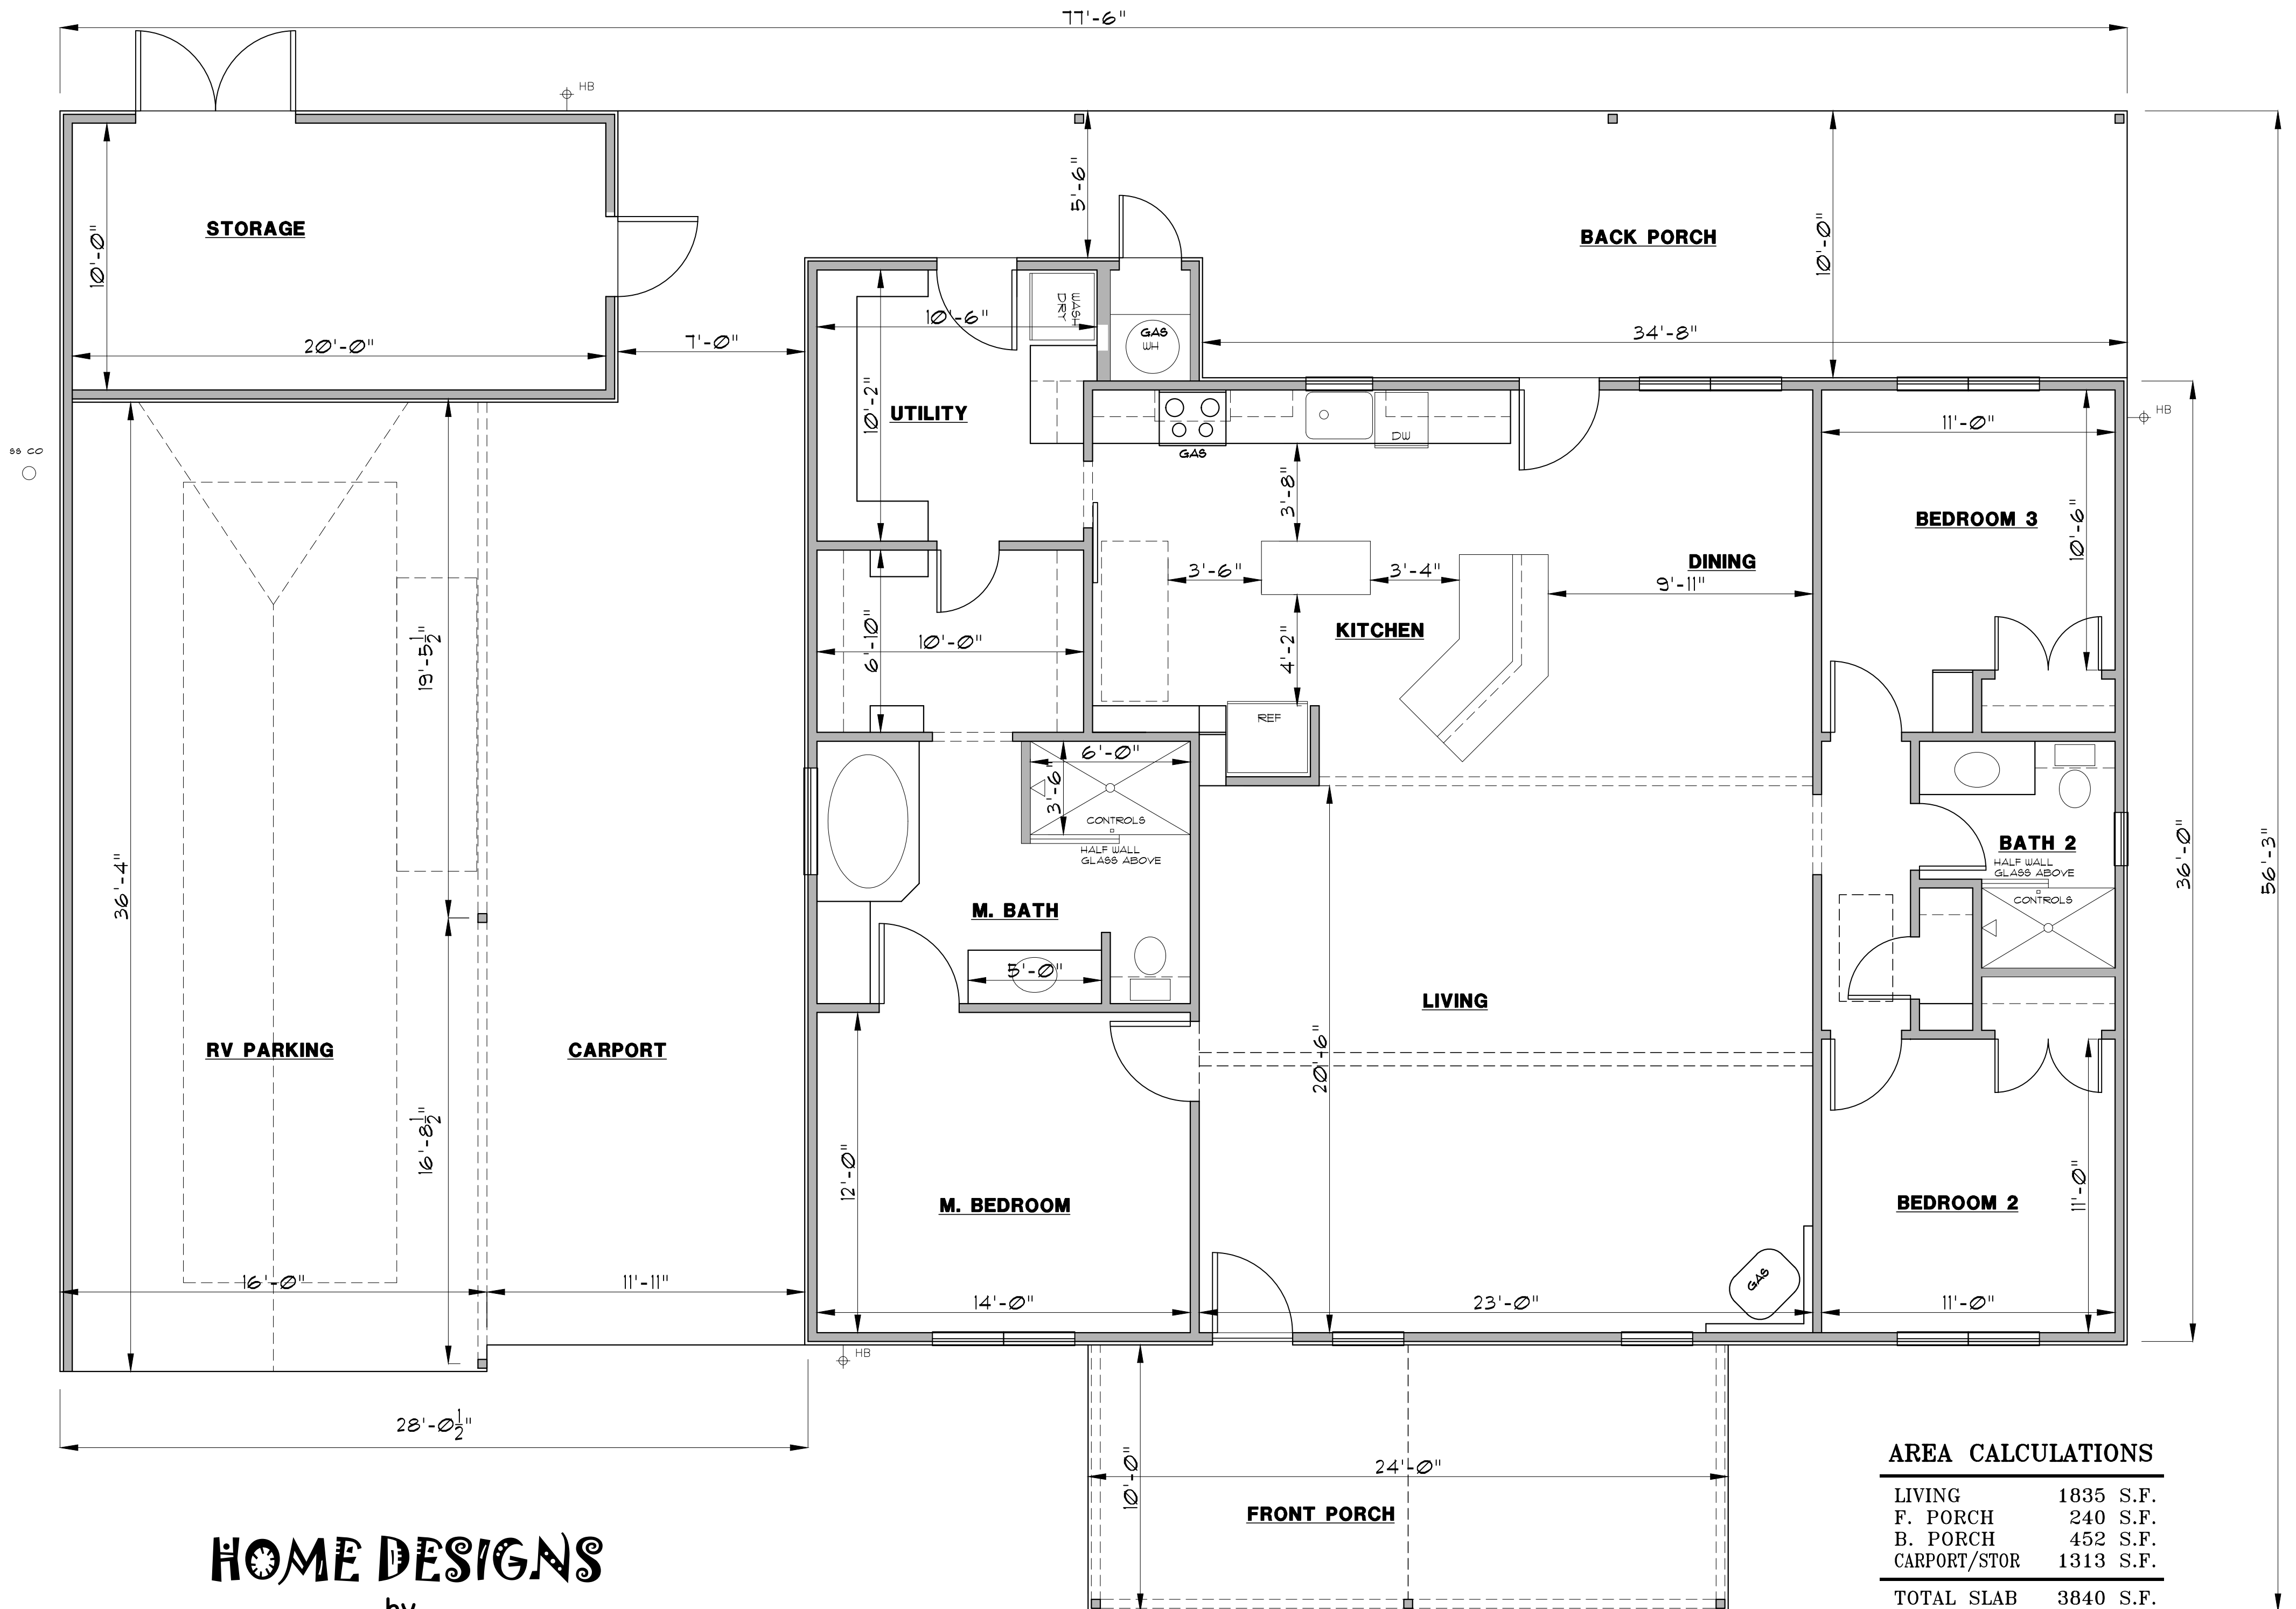

**AREA CALCULATIONS**

LIVING	1835 S.F.
F. PORCH	240 S.F.
B. PORCH	452 S.F.
CARPORT/STOR	1313 S.F.
<b>TOTAL SLAB</b>	<b>3840 S.F.</b>

**HOME DESIGNS**  
by  
**MARCY**

817-776-5024