




FRONT ELEVATION

SCALE: 1/4" = 1'-0"

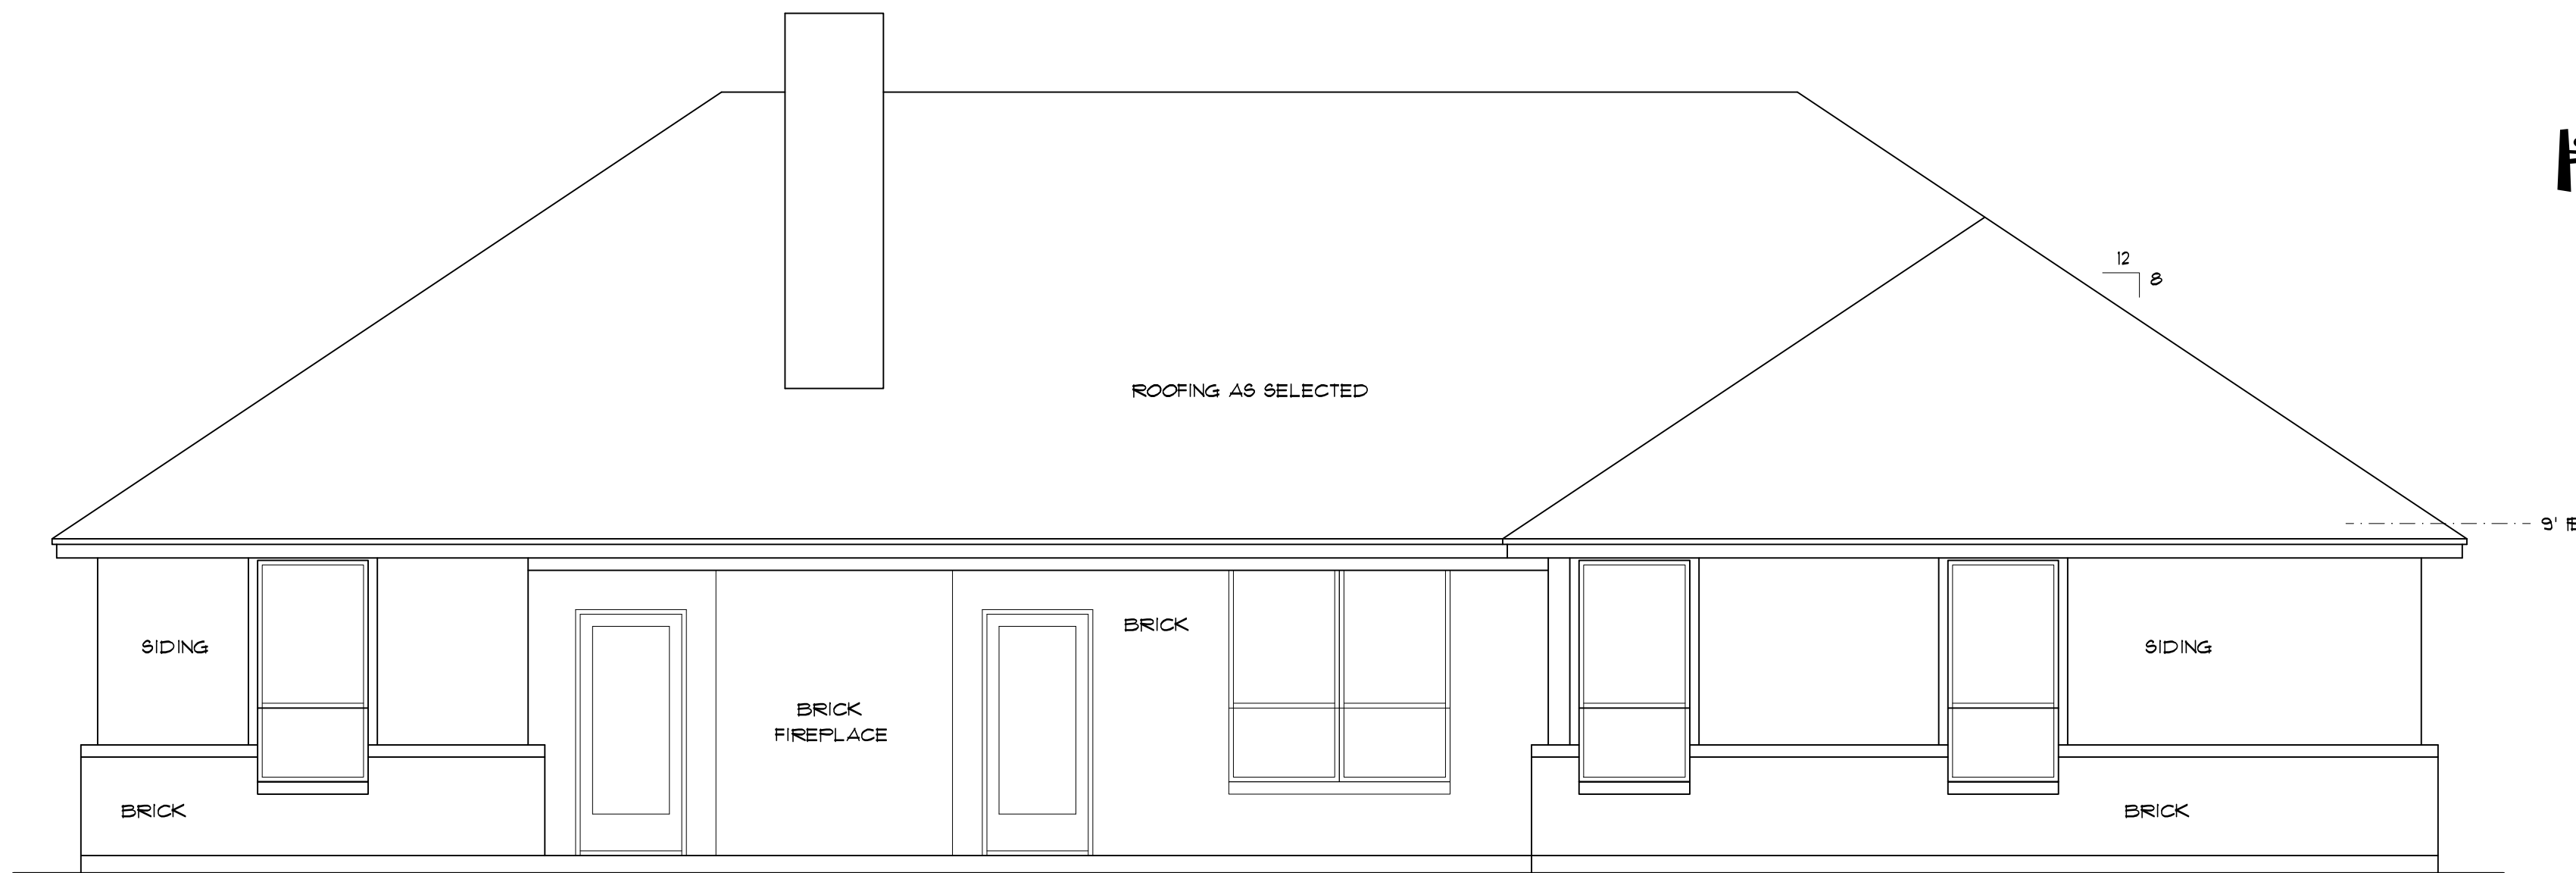

BACK ELEVATION


SCALE: 1/4" = 1'-0"

HOME DESIGNS
by
MARCY

817-776-5024

AREA CALCULATIONS

FRAMED	1760 S.F.
BRICK LEDGE	90 S.F.
LIVING	1850 S.F.
F. PORCH	71 S.F.
B. PORCH	161 S.F.
GARAGE	594 S.F.
BRICK LEDGE	26 S.F.
TOTAL SLAB	2702 S.F.

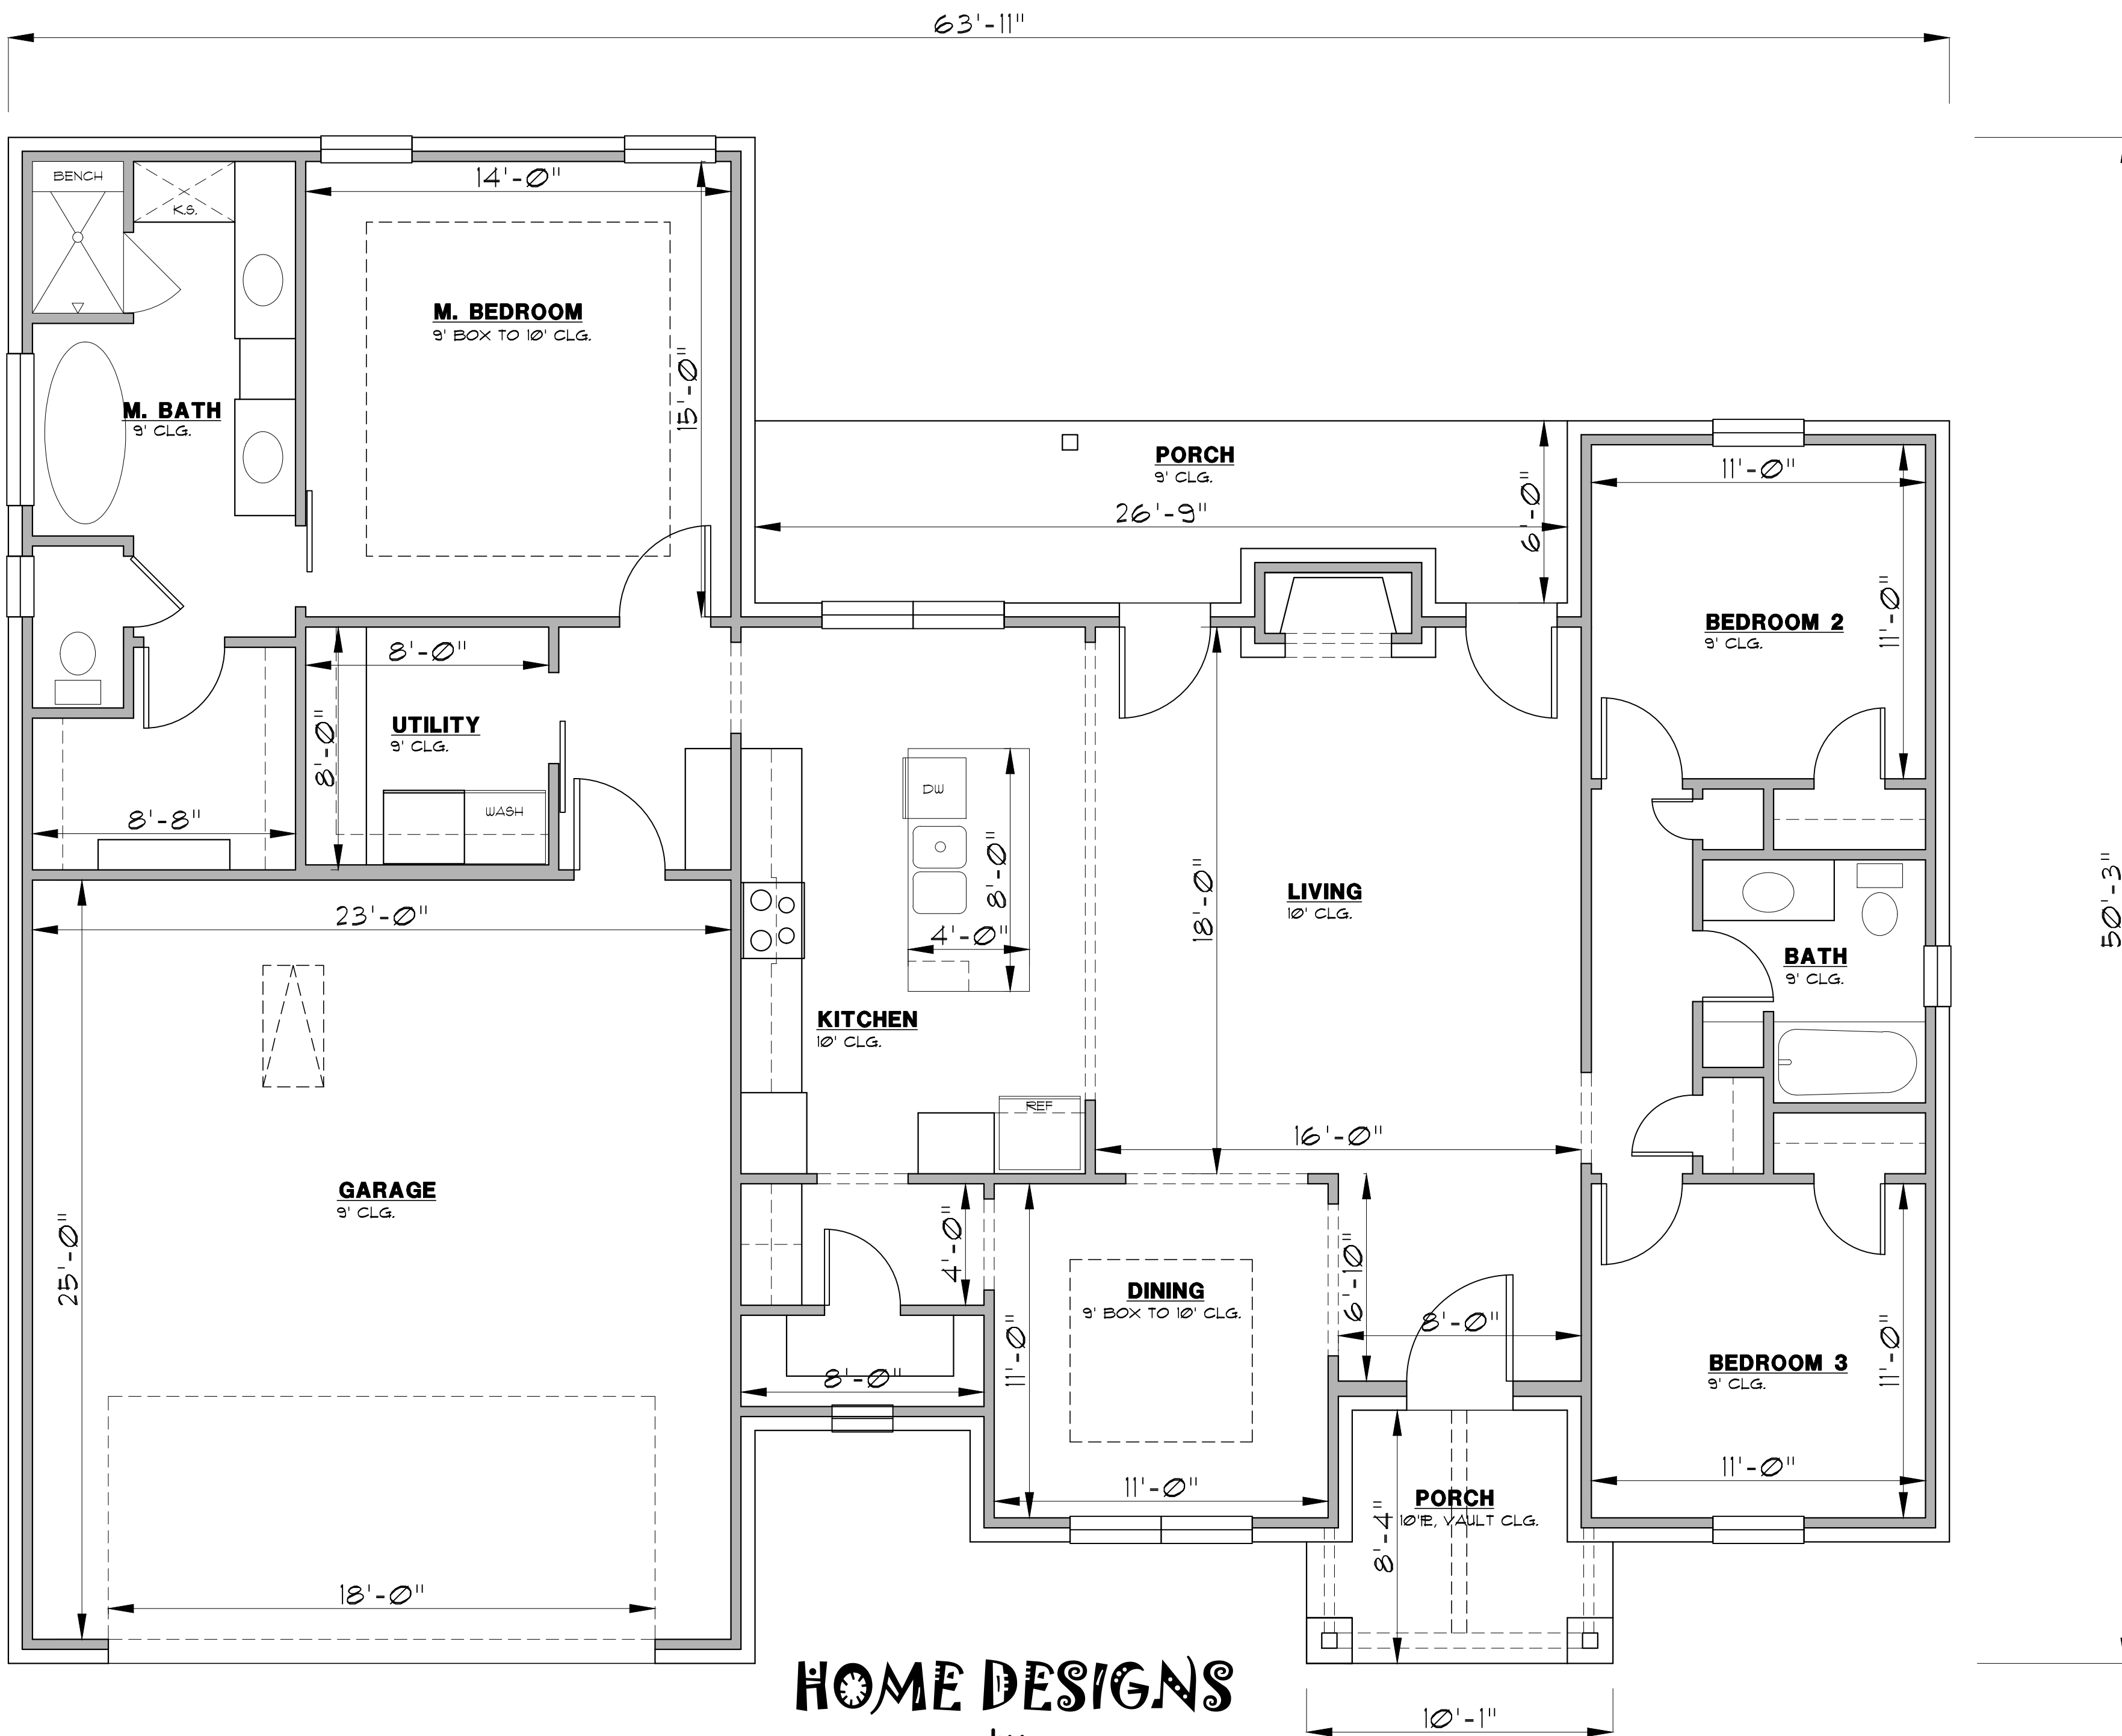

HOME DESIGNS
by
MARCY

817-776-5024

AREA CALCULATIONS

FRAMED	1760 S.F.
BRICK LEDGE	90 S.F.
LIVING	1850 S.F.
F. PORCH	71 S.F.
B. PORCH	161 S.F.
GARAGE	594 S.F.
BRICK LEDGE	26 S.F.
TOTAL SLAB	2702 S.F.