



FRONT ELEVATION

SCALE: 1/4" = 1'-0"



BACK ELEVATION

SCALE: 1/4" = 1'-0"


HOME DESIGNS

MARCY

817-776-5024

AREA CALCULATIONS

LIVING	1868 S.F.
F. PORCH	106 S.F.
B. PORCH	165 S.F.
GARAGE	454 S.F.
TOTAL SLAB	2593 S.F.

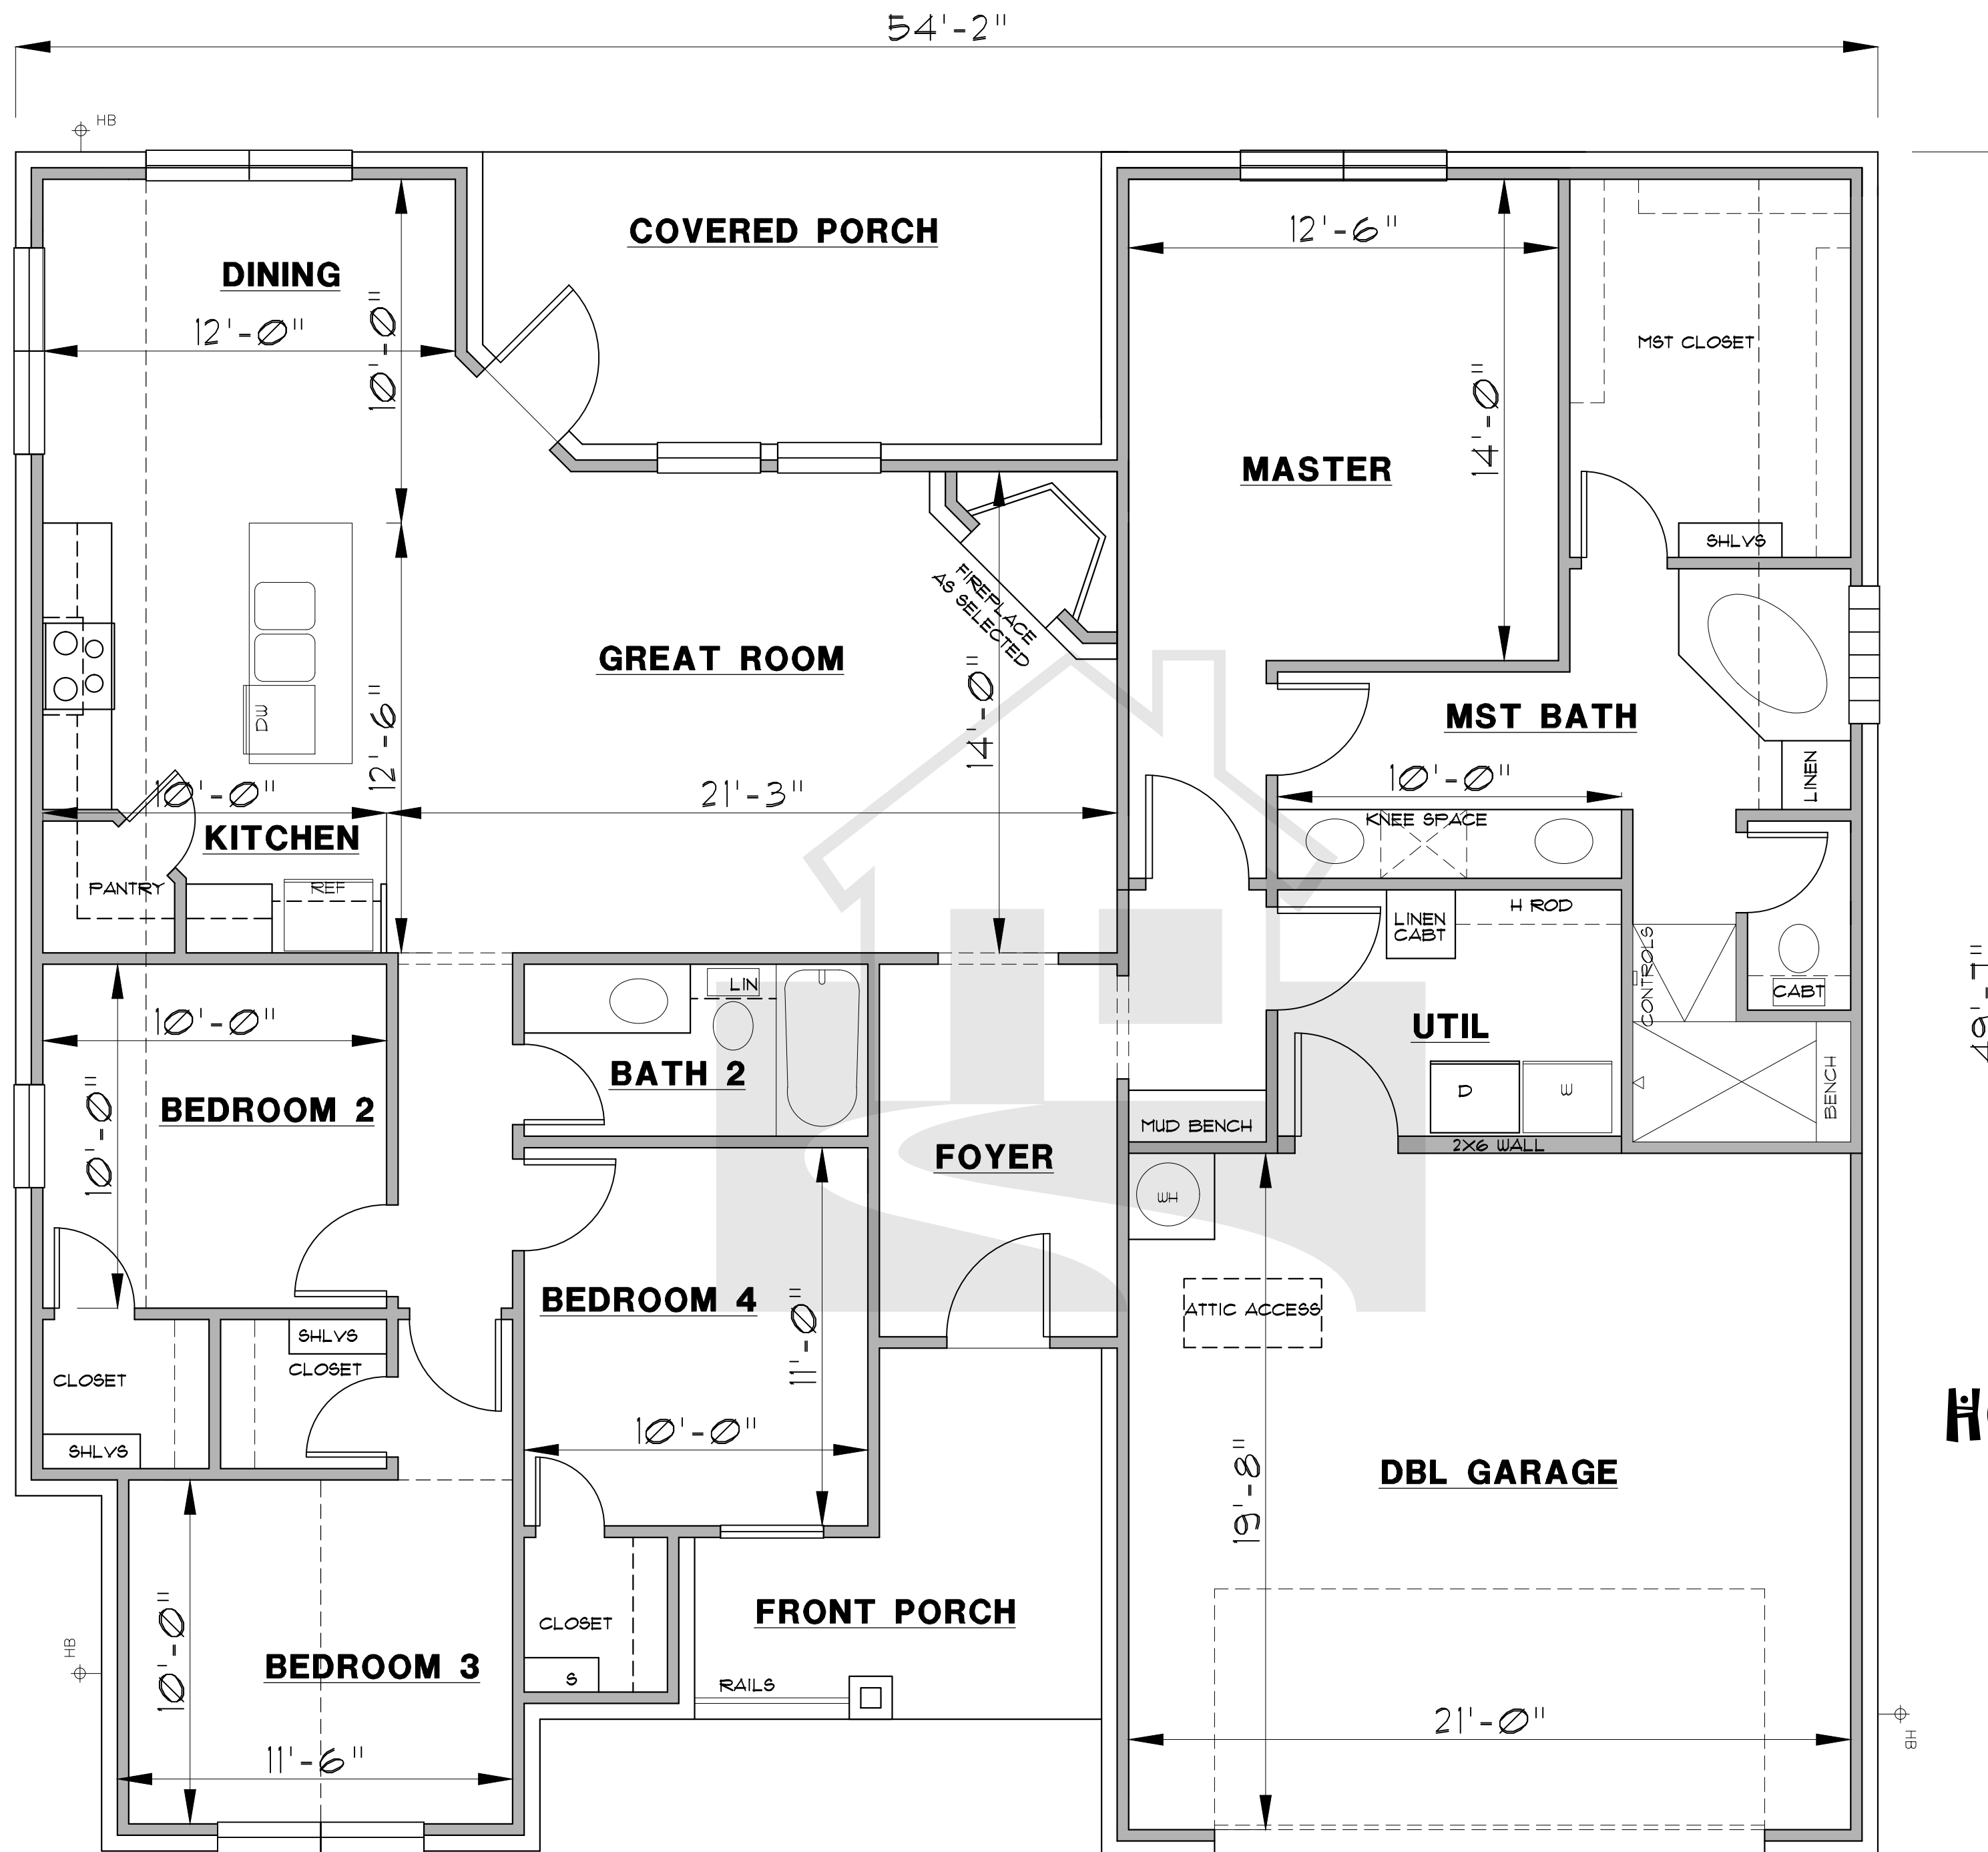

HOME DESIGNS

MARCY

817-776-5024

AREA CALCULATIONS

LIVING	1868 S.F.
F. PORCH	106 S.F.
B. PORCH	165 S.F.
GARAGE	454 S.F.
TOTAL SLAB	2593 S.F.