


FRONT ELEVATION
SCALE: 1/4" = 1'-0"

ELV A

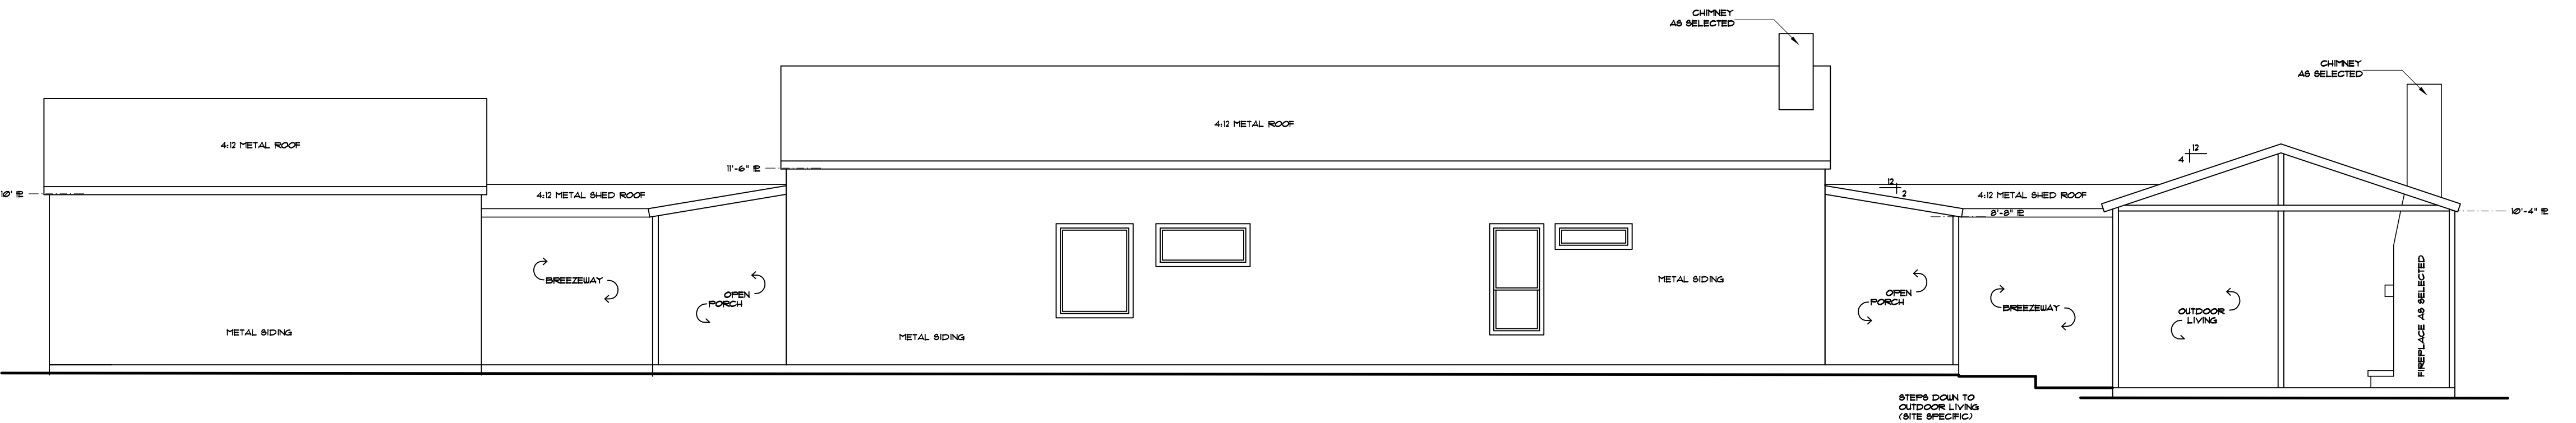

BACK ELEVATION
SCALE: 1/4" = 1'-0"

HOME DESIGNS
by
MARCY

817-776-5024


AREA CALCULATIONS

LIVING	1920 S.F.
C. PORCH	1088 S.F.
BREEZE	95 S.F.
GARAGE	582 S.F.
OUT. LIVING	400 S.F.
TOTAL SLAB	4085 S.F.



FRONT ELEVATION
SCALE: 1/4" = 1'-0"

ELV B

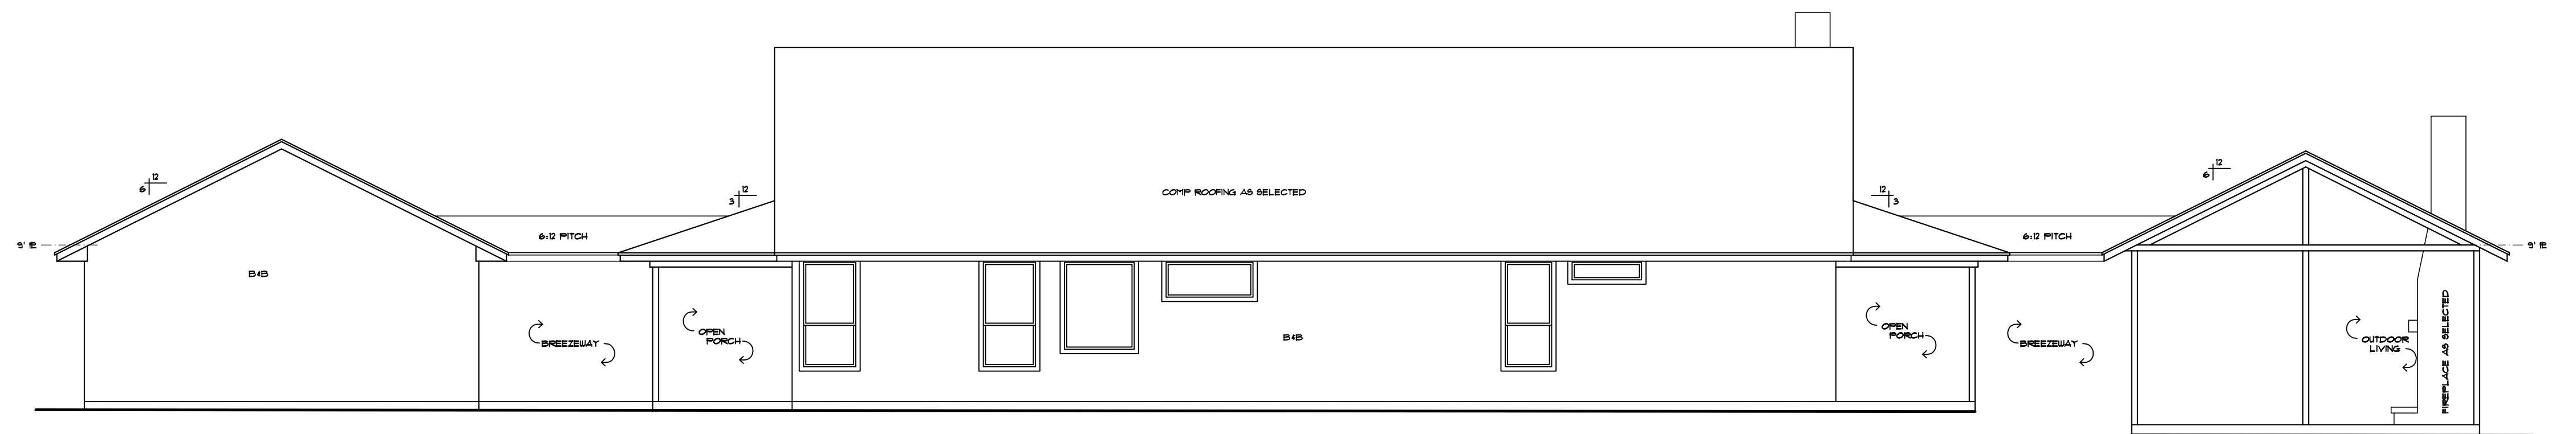


BACK ELEVATION
SCALE: 1/4" = 1'-0"

HOME DESIGNS
by
MARCY

817-776-5024

AREA CALCULATIONS

LIVING	1920 S.F.
C. PORCH	1088 S.F.
BREEZE	95 S.F.
GARAGE	582 S.F.
OUT. LIVING	400 S.F.
TOTAL SLAB	4085 S.F.

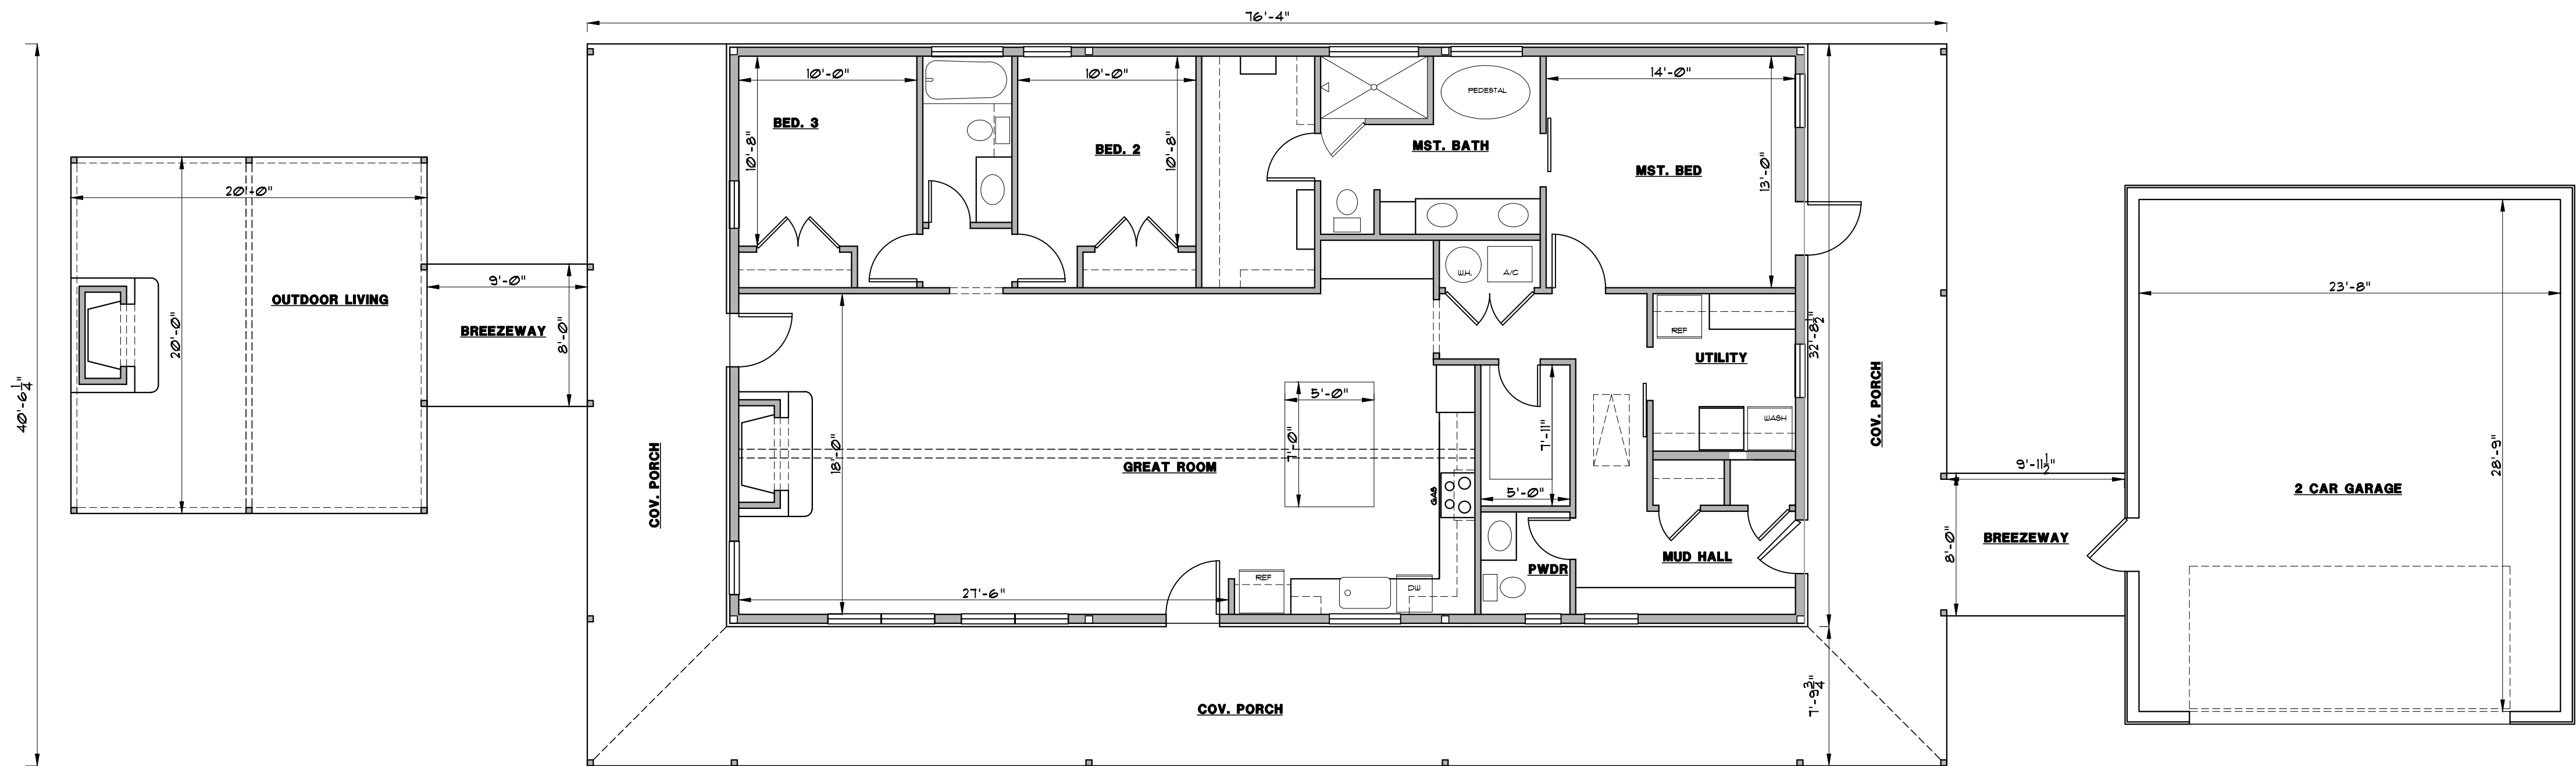

HOME DESIGNS
by
MARCY

817-776-5024

AREA CALCULATIONS

LIVING	1920 S.F.
C. PORCH	1088 S.F.
BREEZE	95 S.F.
GARAGE	582 S.F.
OUT. LIVING	400 S.F.
TOTAL SLAB	4085 S.F.