

2' BRICK WAINSCOT TO SURROUND

FRONT ELEVATION


SCALE: 1/4" = 1'-0"

HOME DESIGNS

by
MARCY

817-776-5024

1st FLR FRAMED	1854 S.F.
BRICK LEDGE	73 S.F.
2nd FLR FRAMED	362 S.F.
TOTAL LIVING	2289 S.F.
F. PORCH	96 S.F.
B. PORCH	407 S.F.
GARAGE	696 S.F.
TOTAL SLAB	3127 S.F.

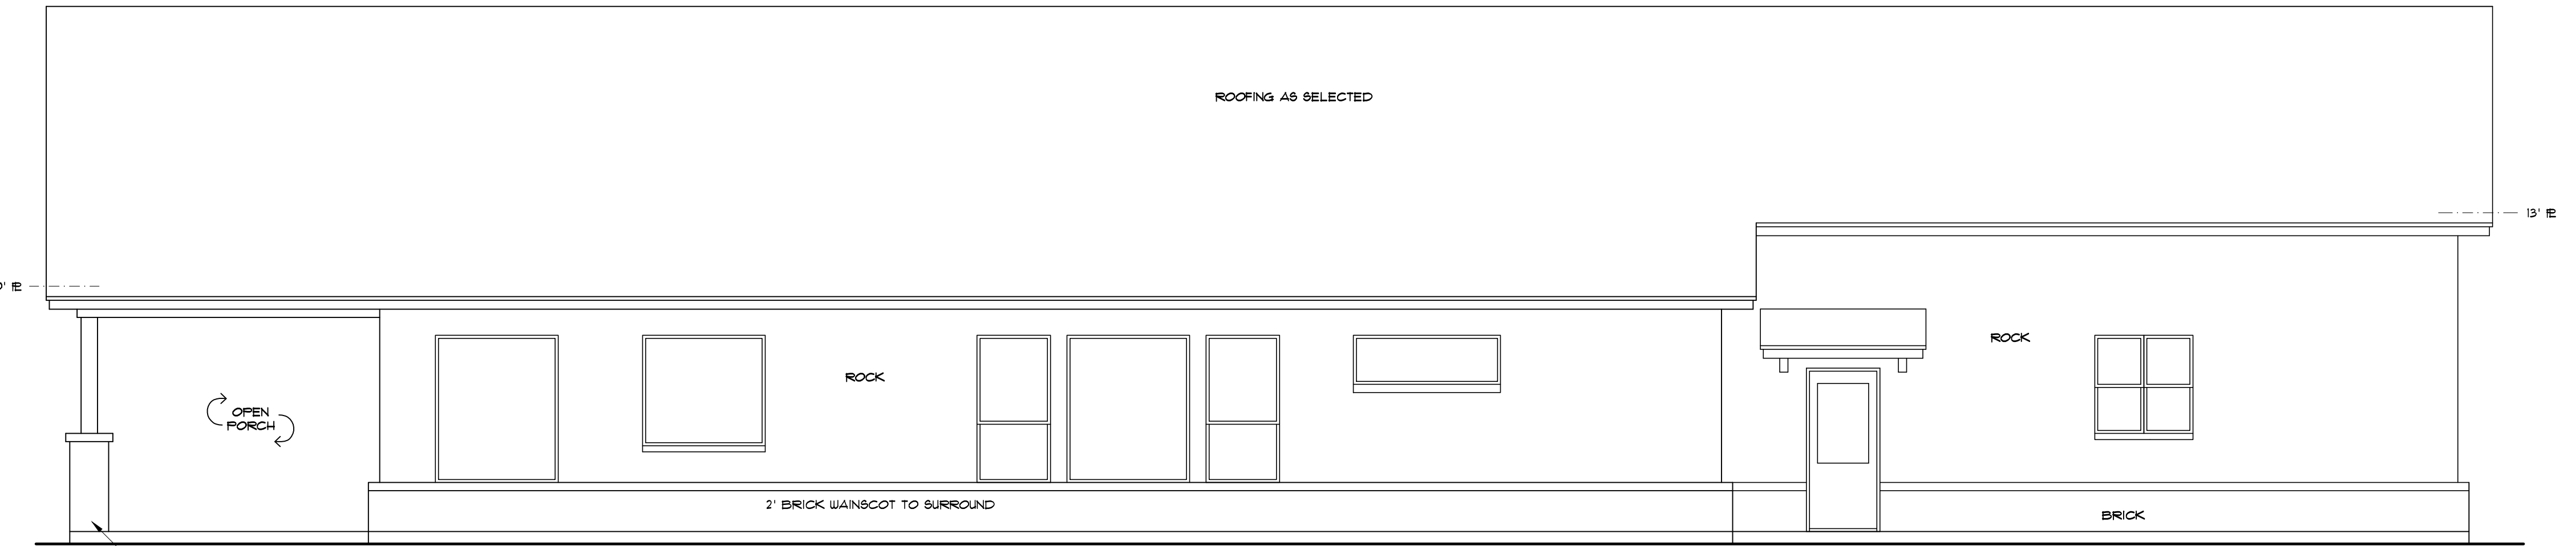

ROOFING AS SELECTED

ROCK

ROCK



2' BRICK WAINSCOT TO SURROUND

BRICK

10" POST W/ BRICK BASE, TYP.

BACK ELEVATION

SCALE: 1/4" = 1'-0"

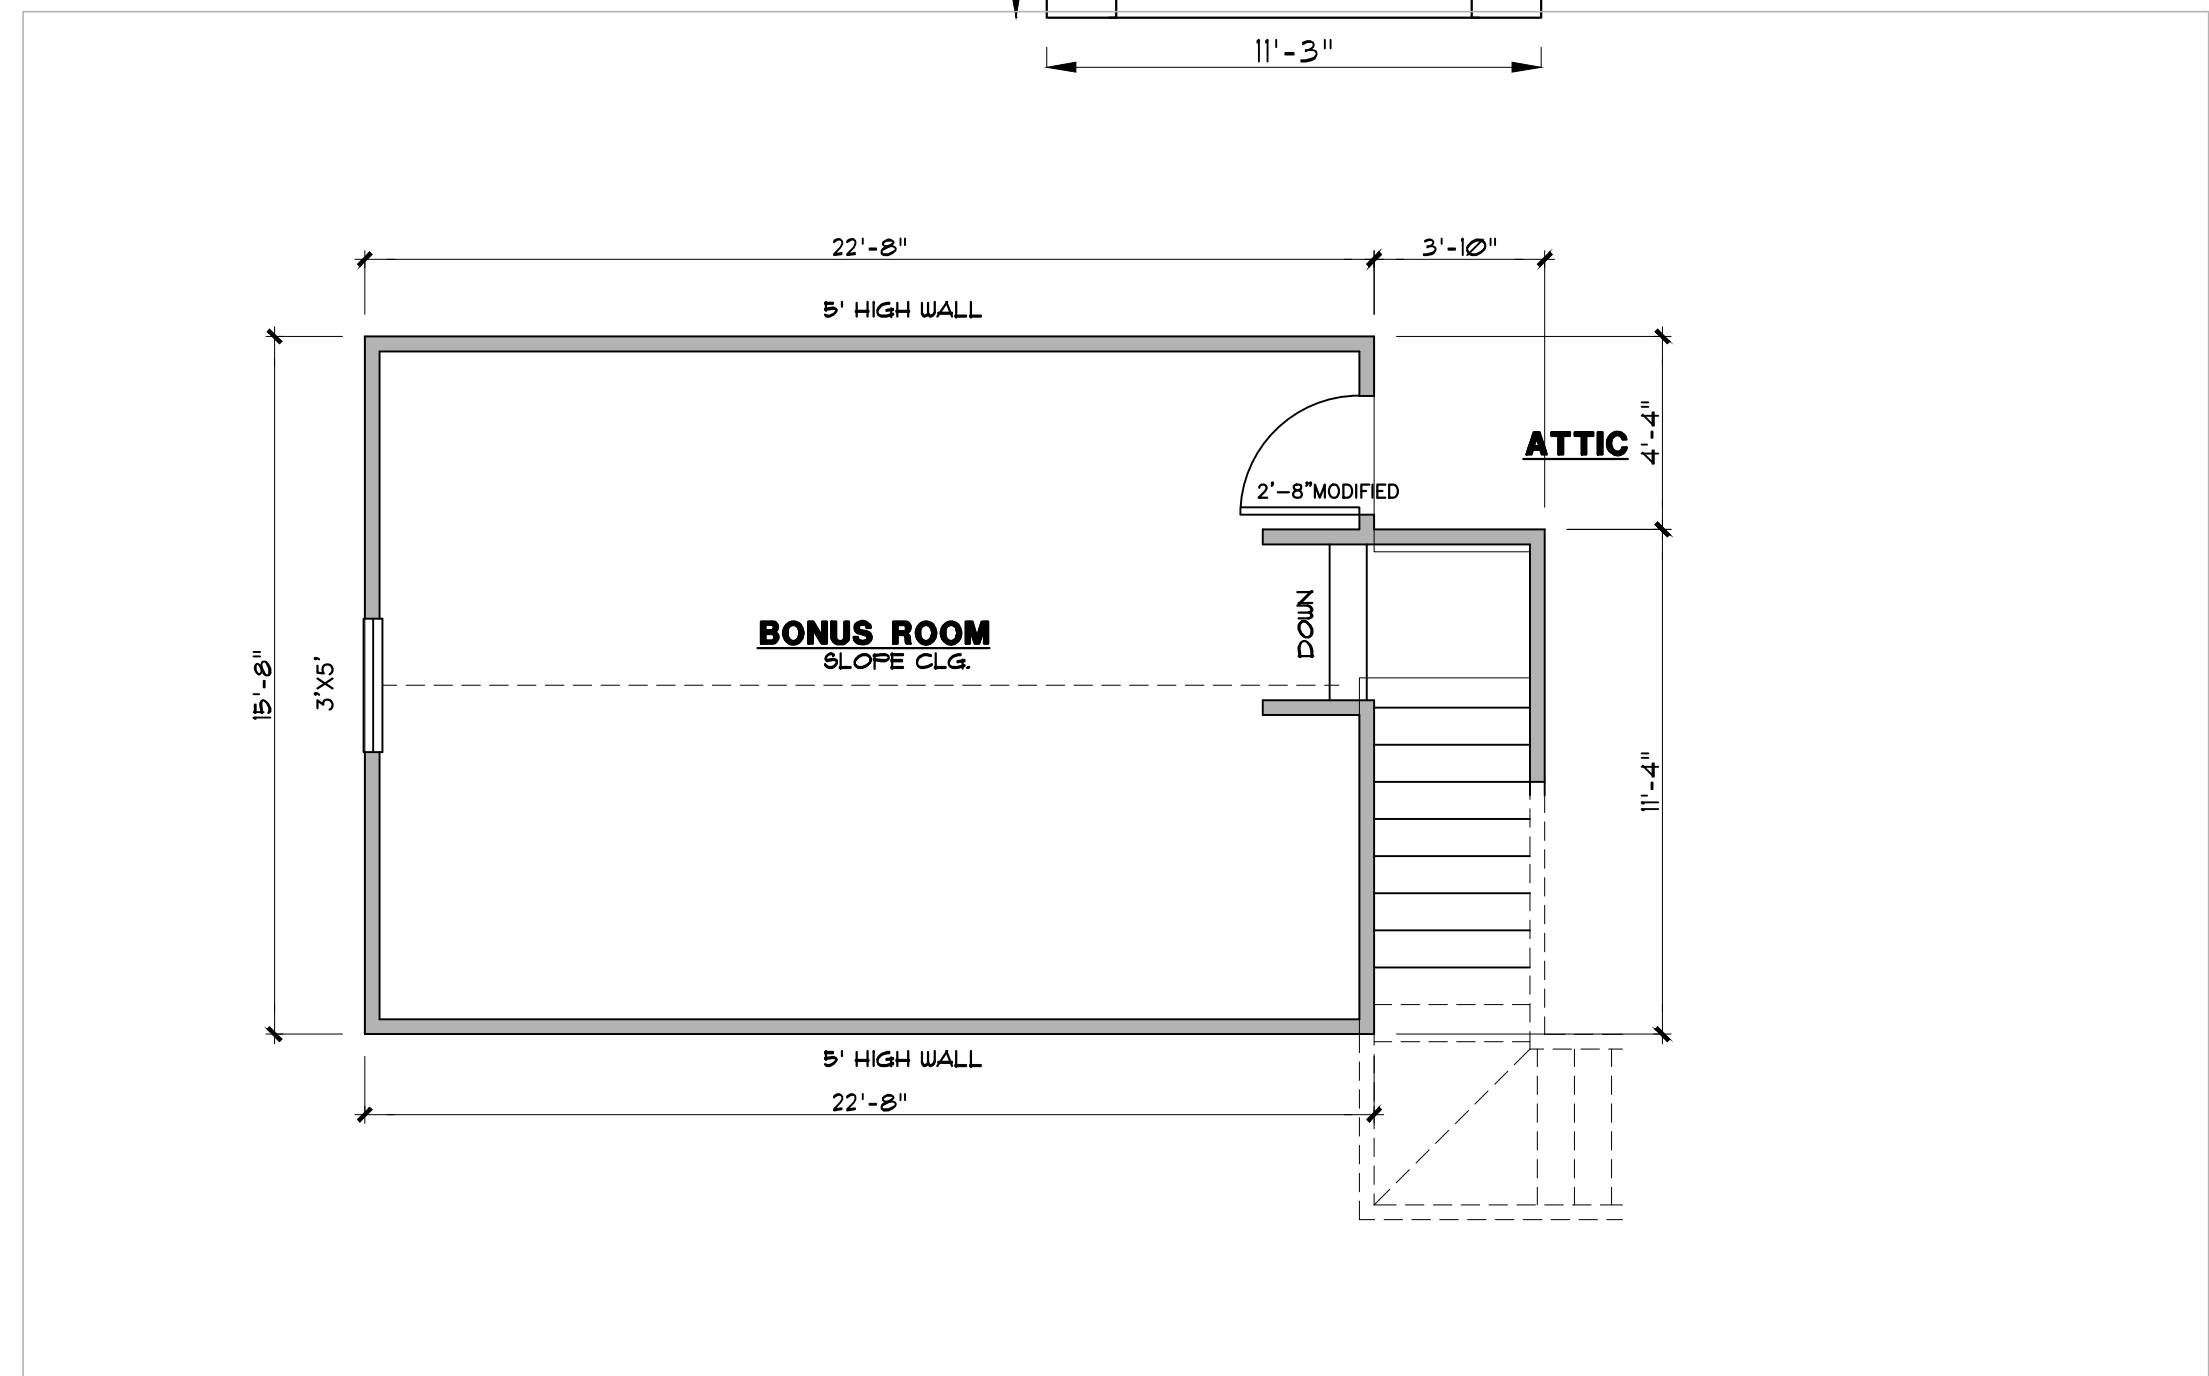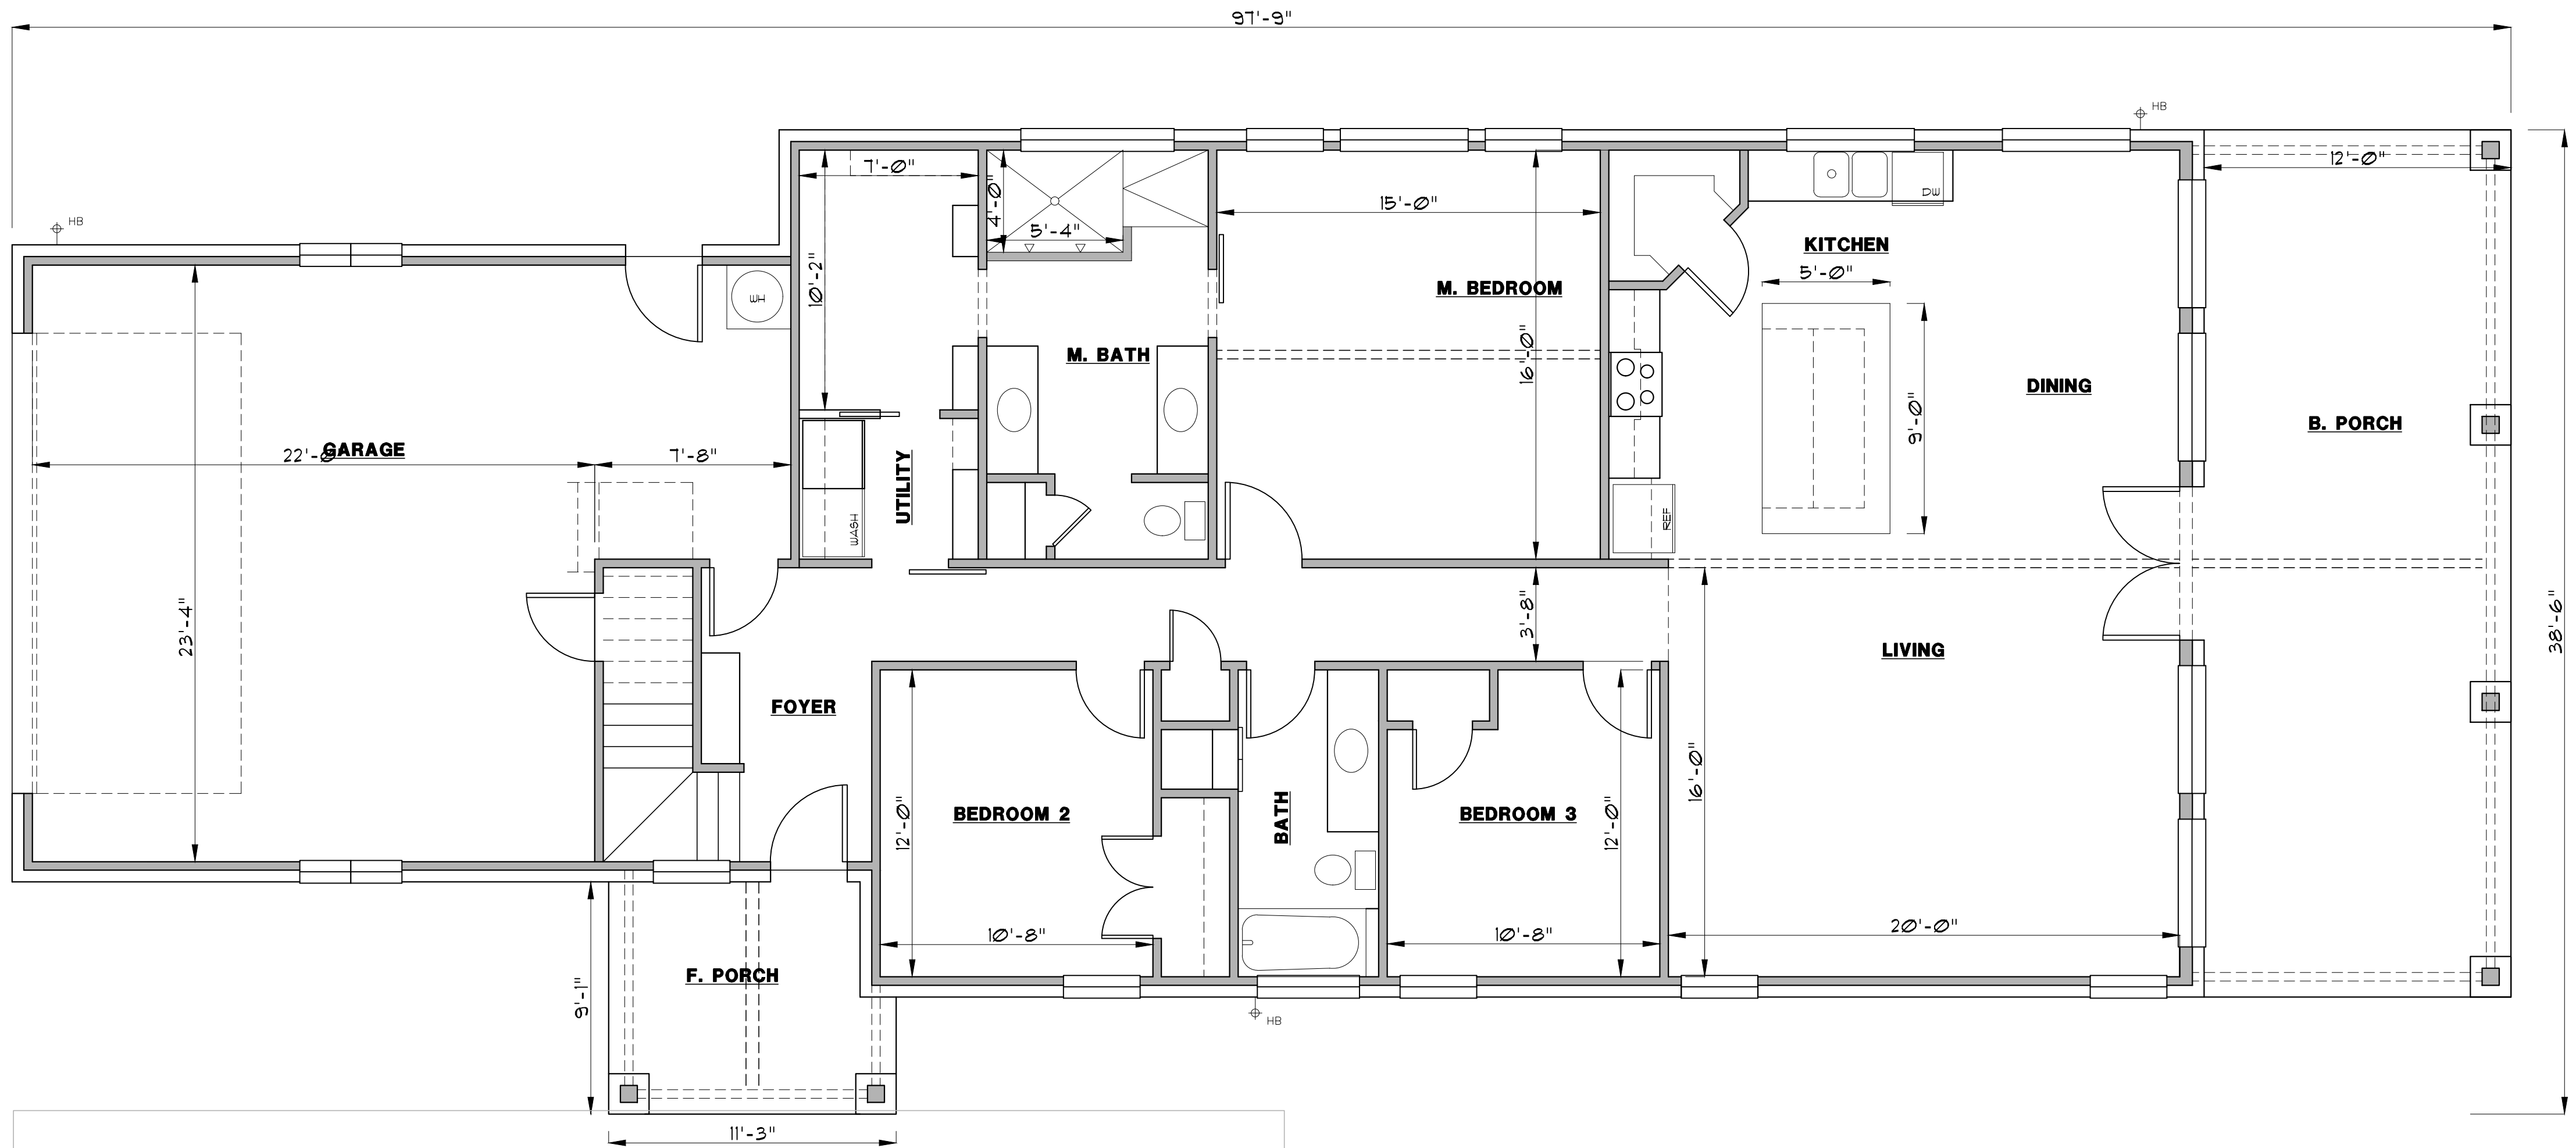

HOME DESIGNS

by
MARCY

817-776-5024

1st FLR FRAMED	1854 S.F.
BRICK LEDGE	73 S.F.
2nd FLR FRAMED	362 S.F.
TOTAL LIVING	2289 S.F.
F. PORCH	96 S.F.
B. PORCH	407 S.F.
GARAGE	696 S.F.
TOTAL SLAB	3127 S.F.