


HOME DESIGNS
 by
MARCY
 817-776-5024

FRONT ELEVATION
 SCALE: 1/4" = 1'-0"

1st FLR FRAMED	1869 S.F.
BRICK LEDGE	73 S.F.
TOTAL LIVING	1942 S.F.
2nd FLR BONUS	386 S.F.
F. PORCH	183 S.F.
B. PORCH	360 S.F.
GARAGE	544 S.F.
BRICK LEDGE	34 S.F.
TOTAL SLAB	3063 S.F.

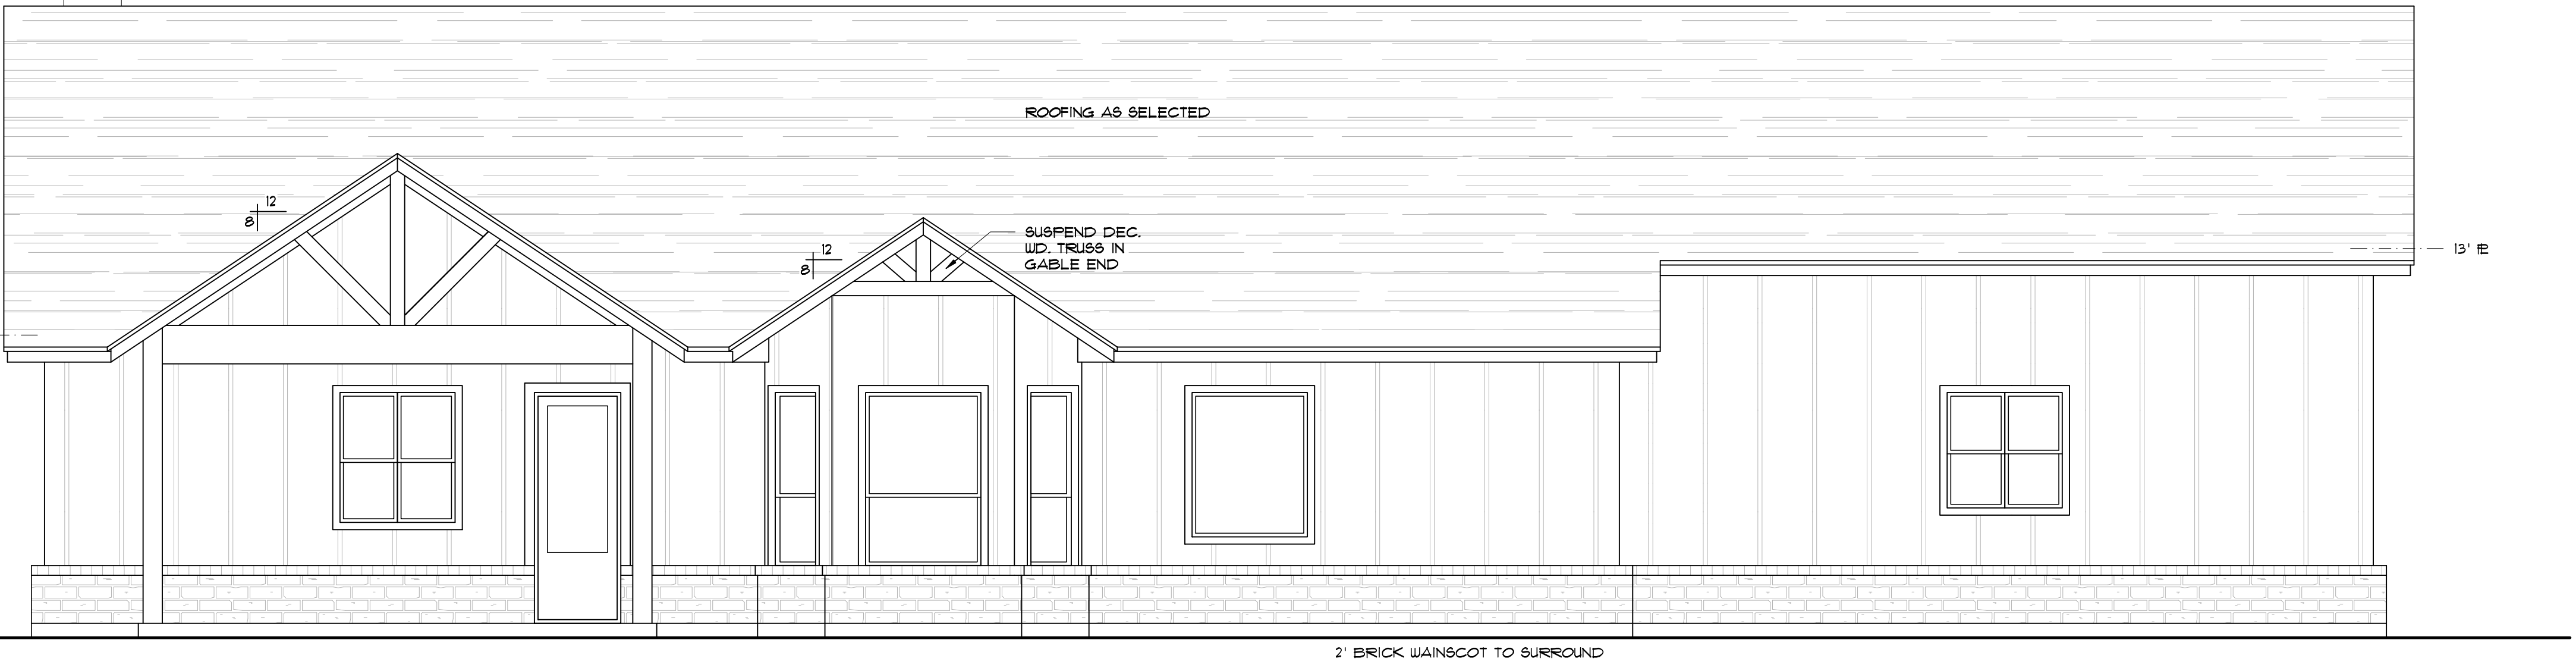

BACK ELEVATION
 SCALE: 1/4" = 1'-0"

HOME DESIGNS

by
MARCY

817-776-5024

1st FLR FRAMED	1869 S.F.
BRICK LEDGE	73 S.F.
TOTAL LIVING	1942 S.F.
2nd FLR BONUS	386 S.F.
F. PORCH	183 S.F.
B. PORCH	360 S.F.
GARAGE	544 S.F.
BRICK LEDGE	34 S.F.
TOTAL SLAB	3063 S.F.

