


FRONT ELEVATION

SCALE: 1/4" = 1'-0"

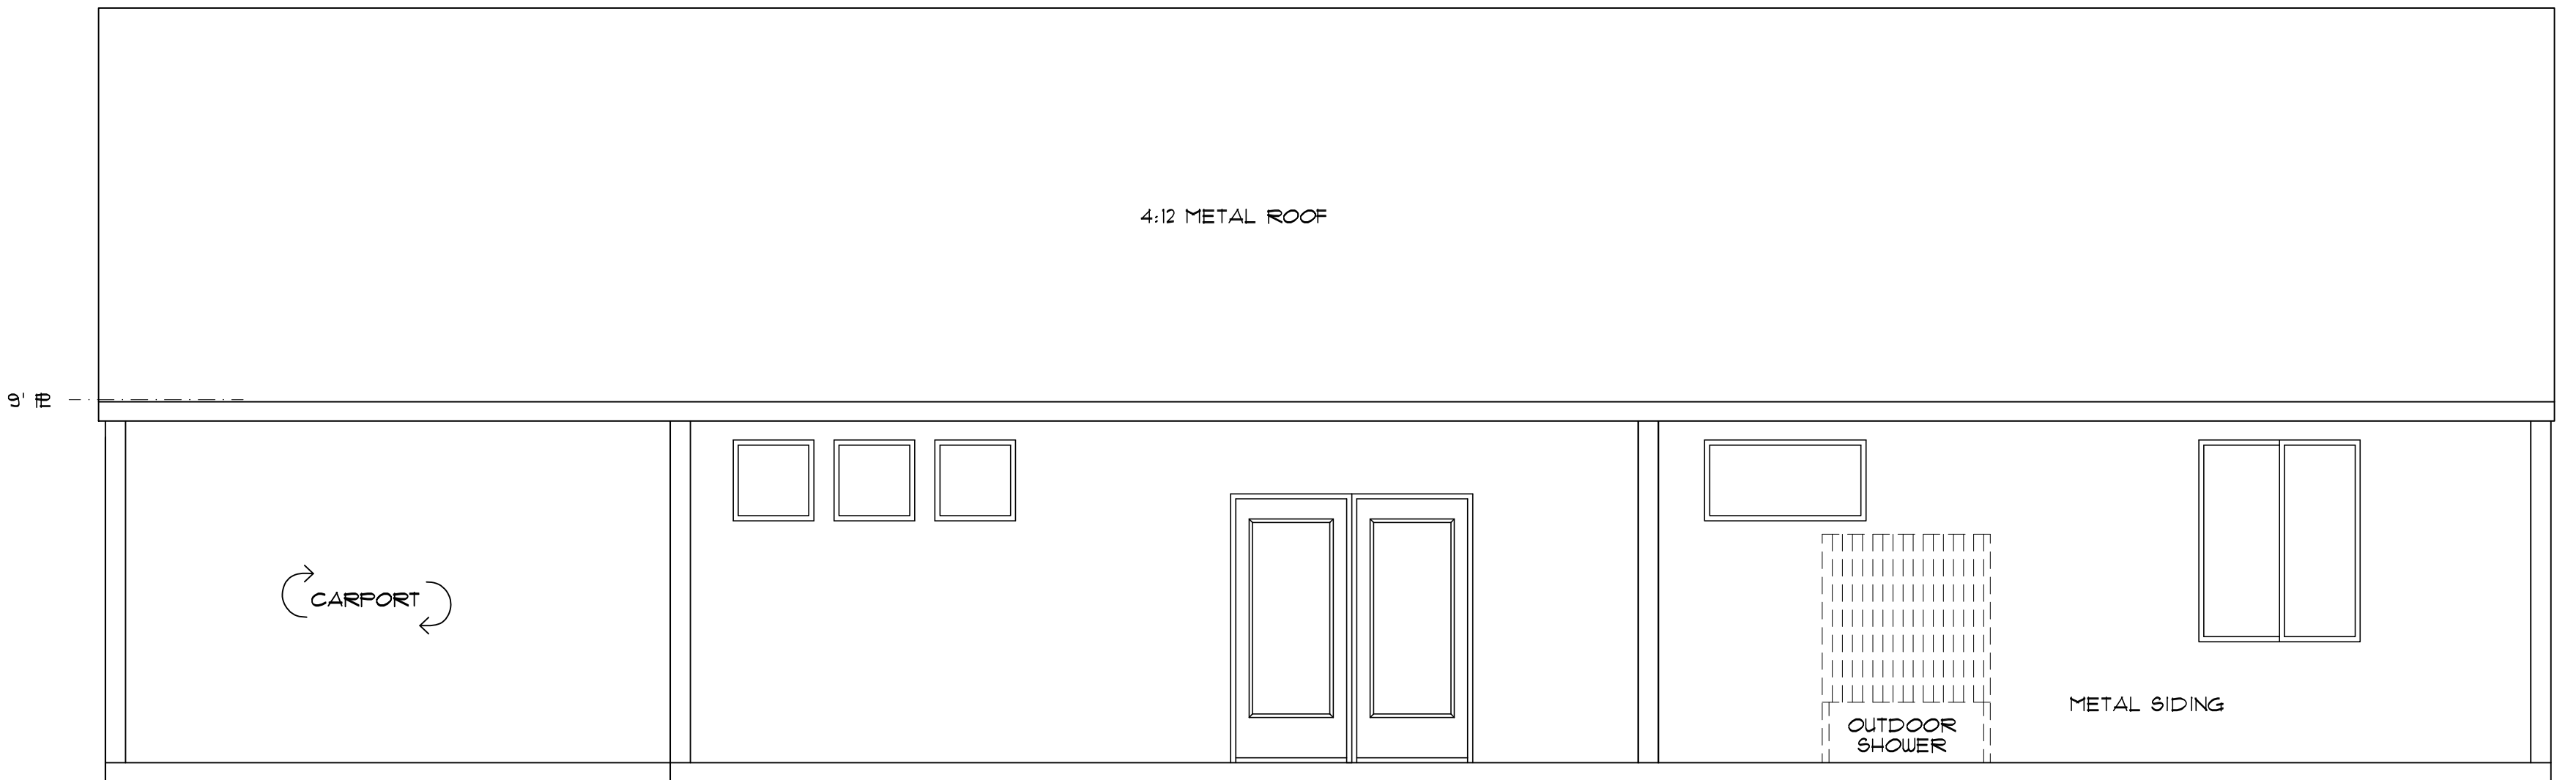

BACK ELEVATION

SCALE: 1/4" = 1'-0"


HOME DESIGNS

by
MARCY

817-776-5024

AREA CALCULATIONS

LIVING	1980 S.F.
COVERED PORCH	744 S.F.
CARPORT	815 S.F.
TOTAL SLAB	3539 S.F.

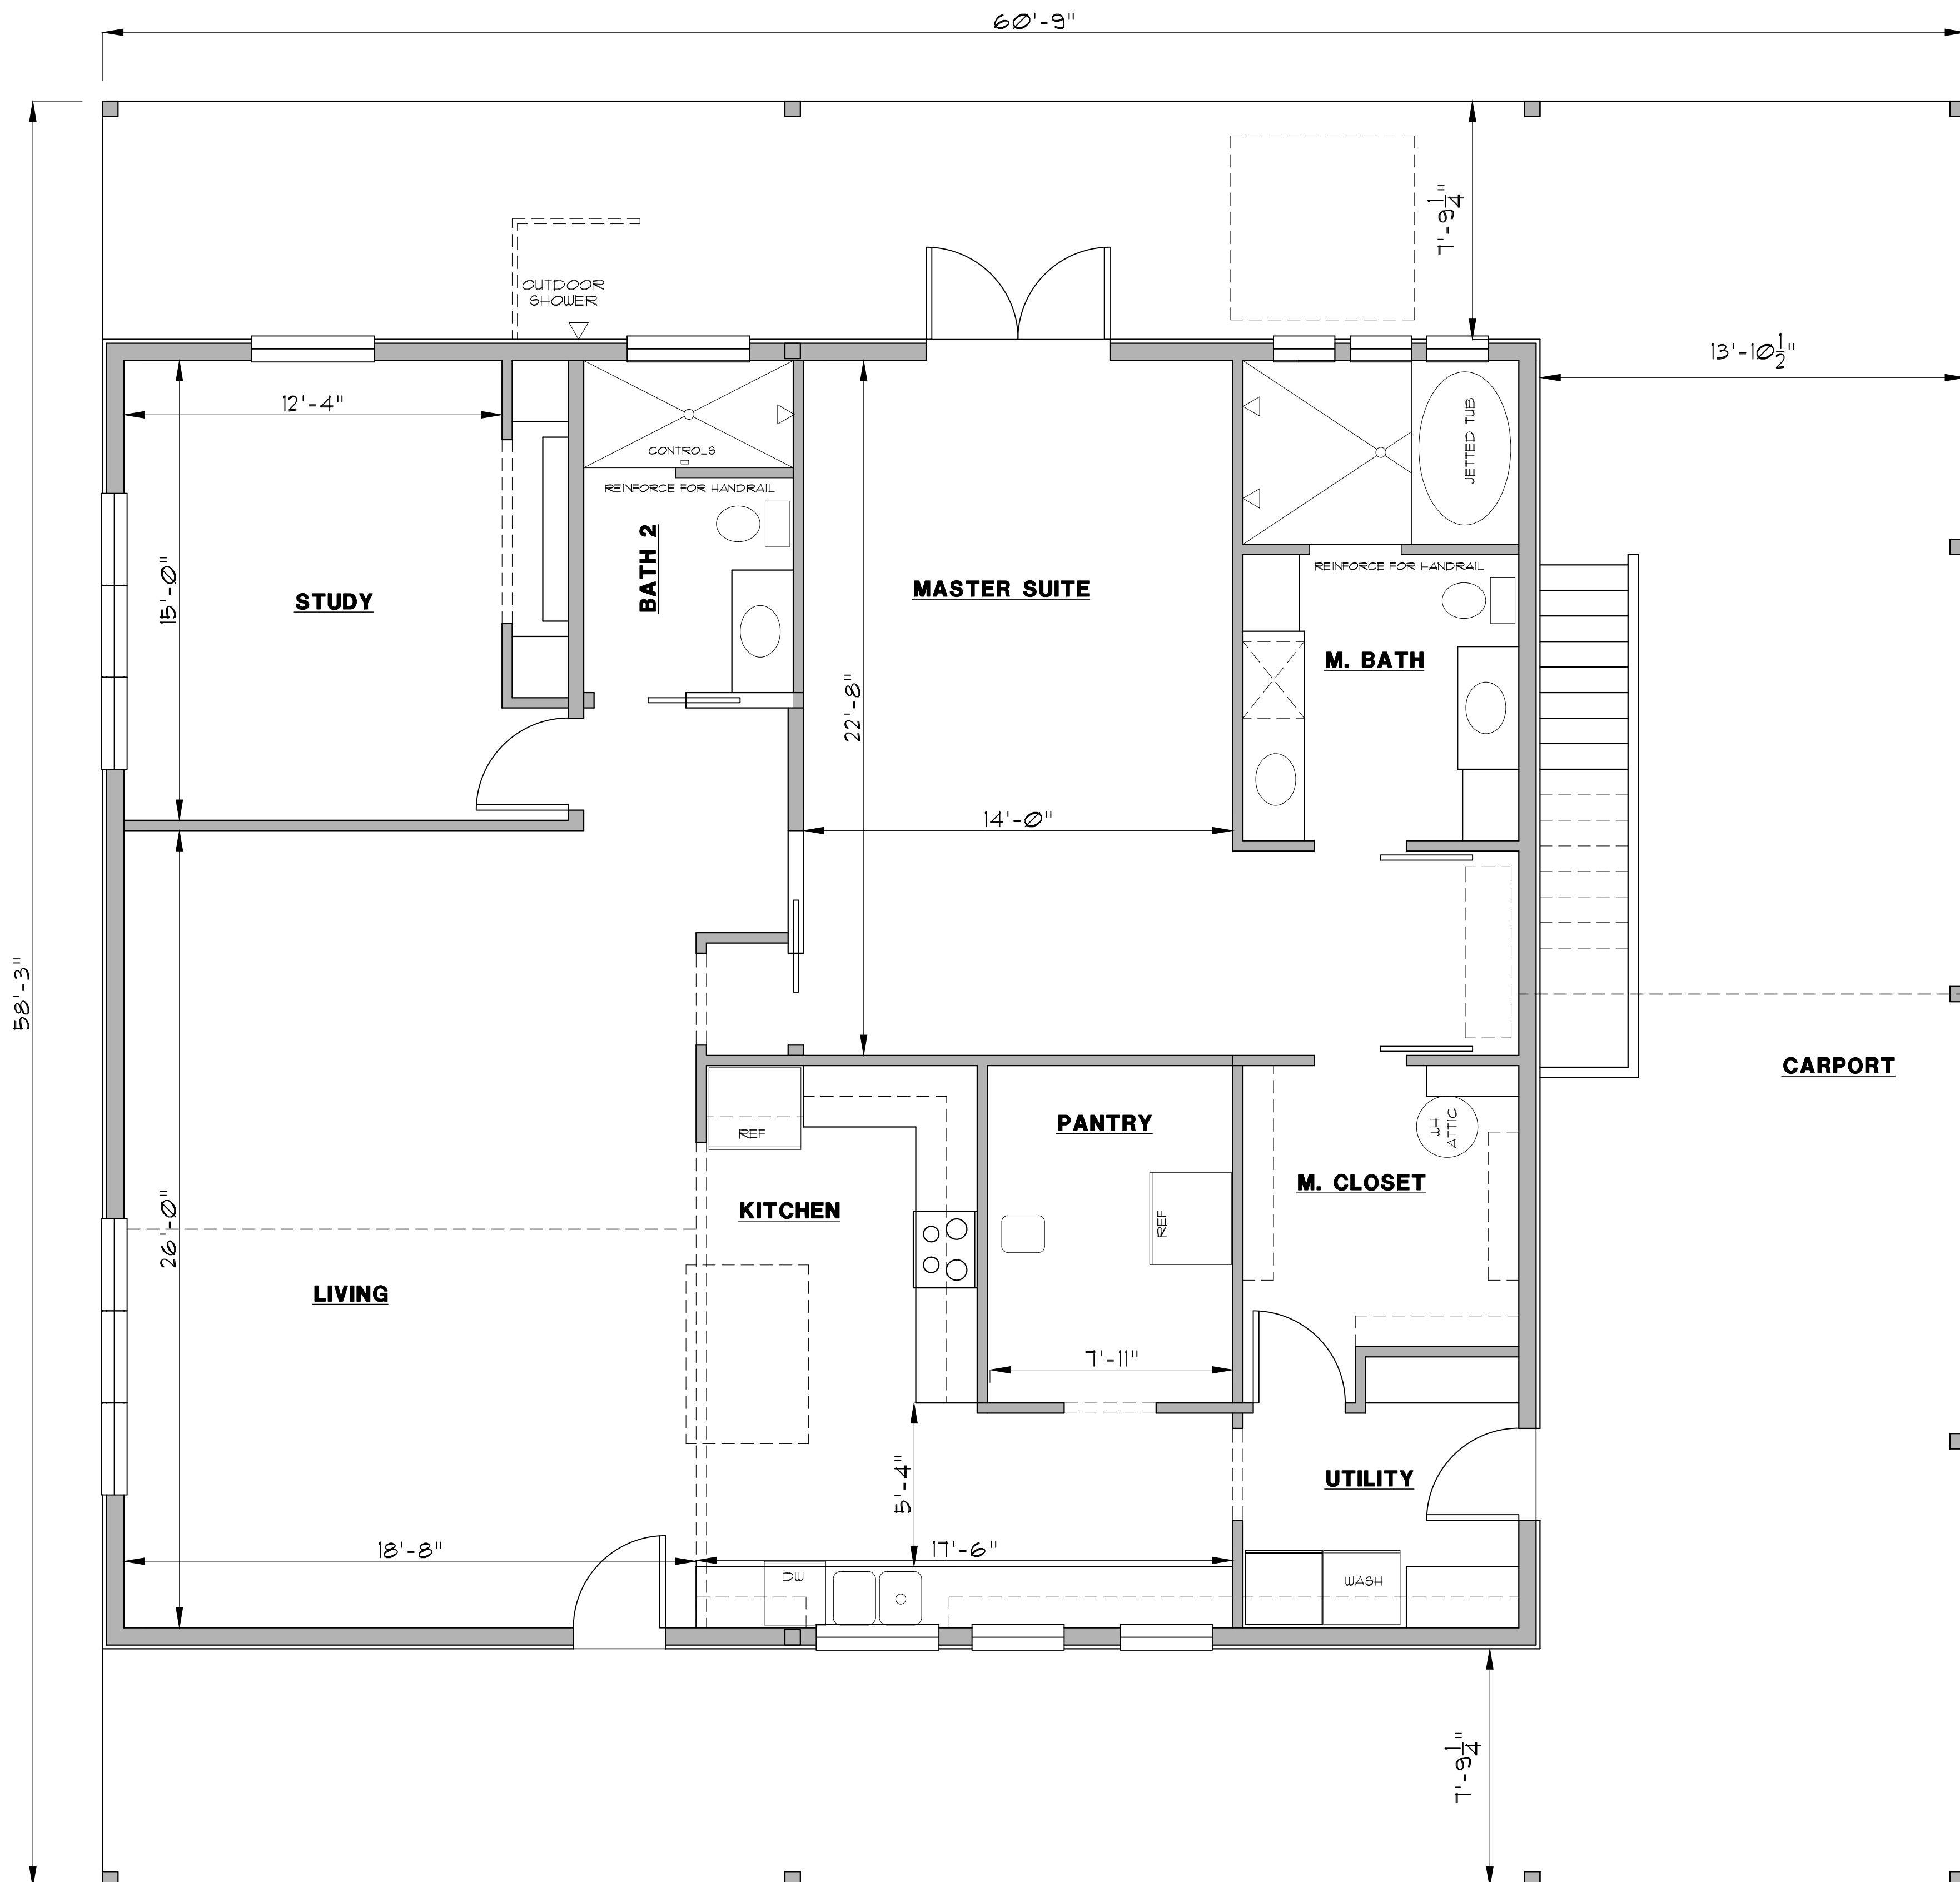

HOME DESIGNS

by
MARCY

817-776-5024

AREA CALCULATIONS

LIVING	1980 S.F.
COVERED PORCH	744 S.F.
CARPORT	815 S.F.
TOTAL SLAB	3539 S.F.