


FRONT ELEVATION

SCALE: 1/4" = 1'-0"

HOME DESIGNS
by
MARCY

817-776-5024

1st FLOOR	2000 S.F.
BRICK LEDGE	77 S.F.
2nd FLOOR	591 S.F.
LIVING	2668 S.F.
F. PORCH	60 S.F.
B. PORCH	1888 S.F.
SHOP/GARAGE	3600 S.F.
BRICK LEDGE	111 S.F.
TOTAL SLAB	7736 S.F.

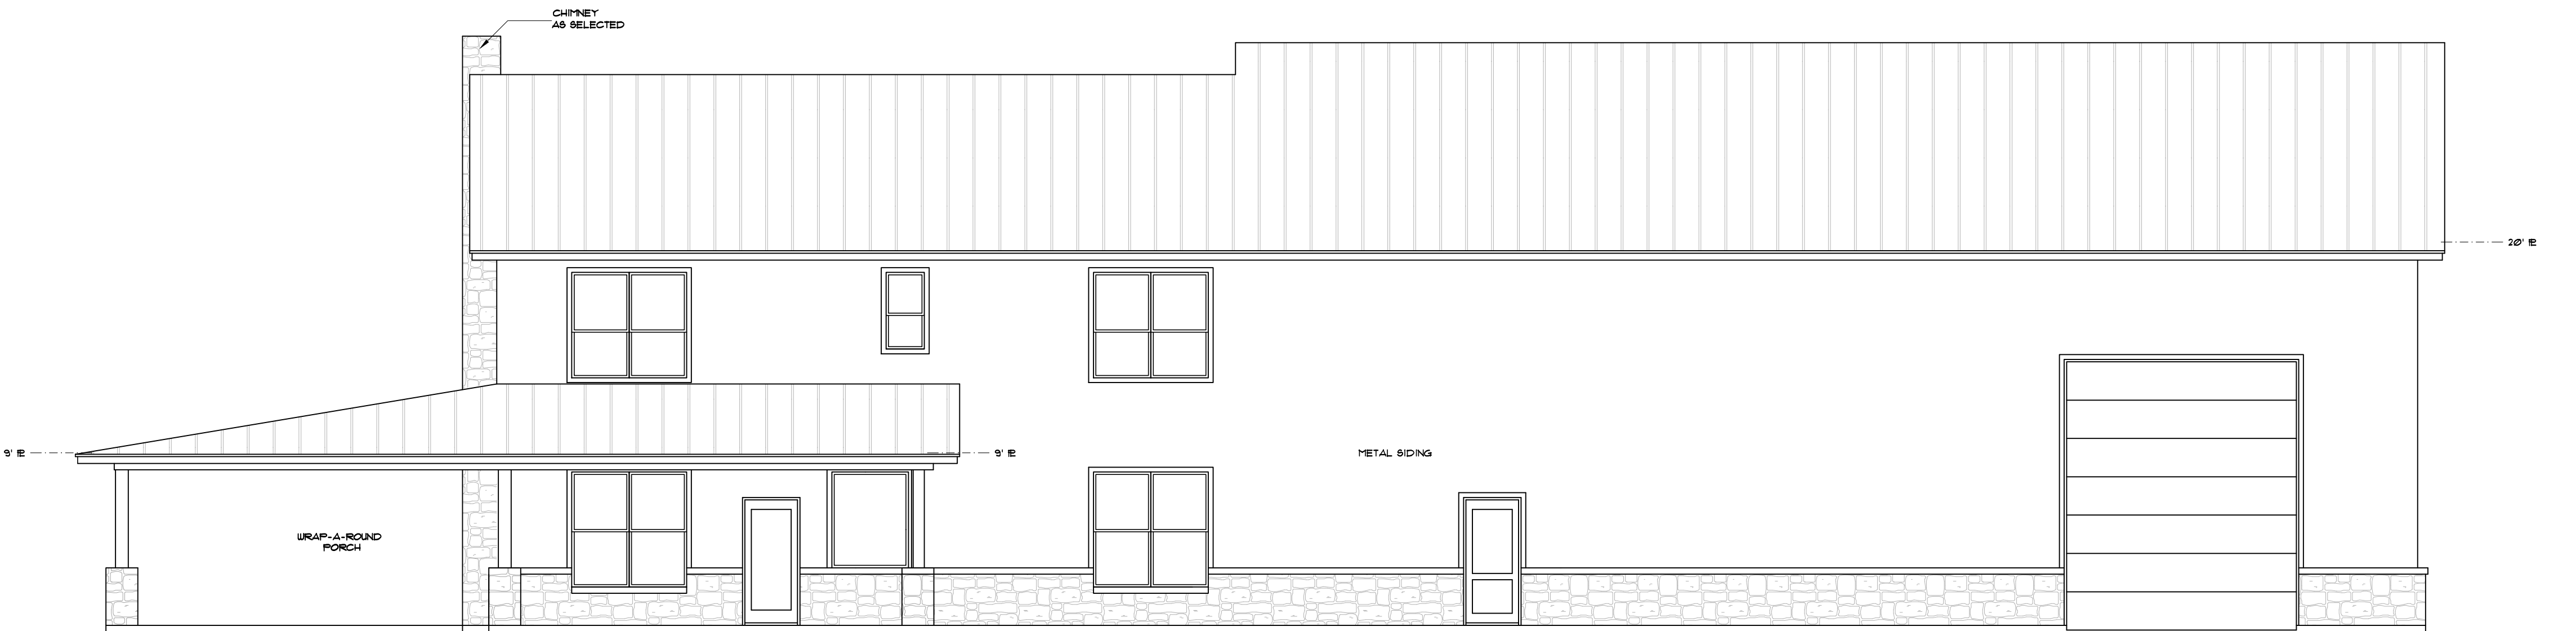


BACK ELEVATION

SCALE: 1/4" = 1'-0"

HOME DESIGNS

by
MARCY

817-776-5024

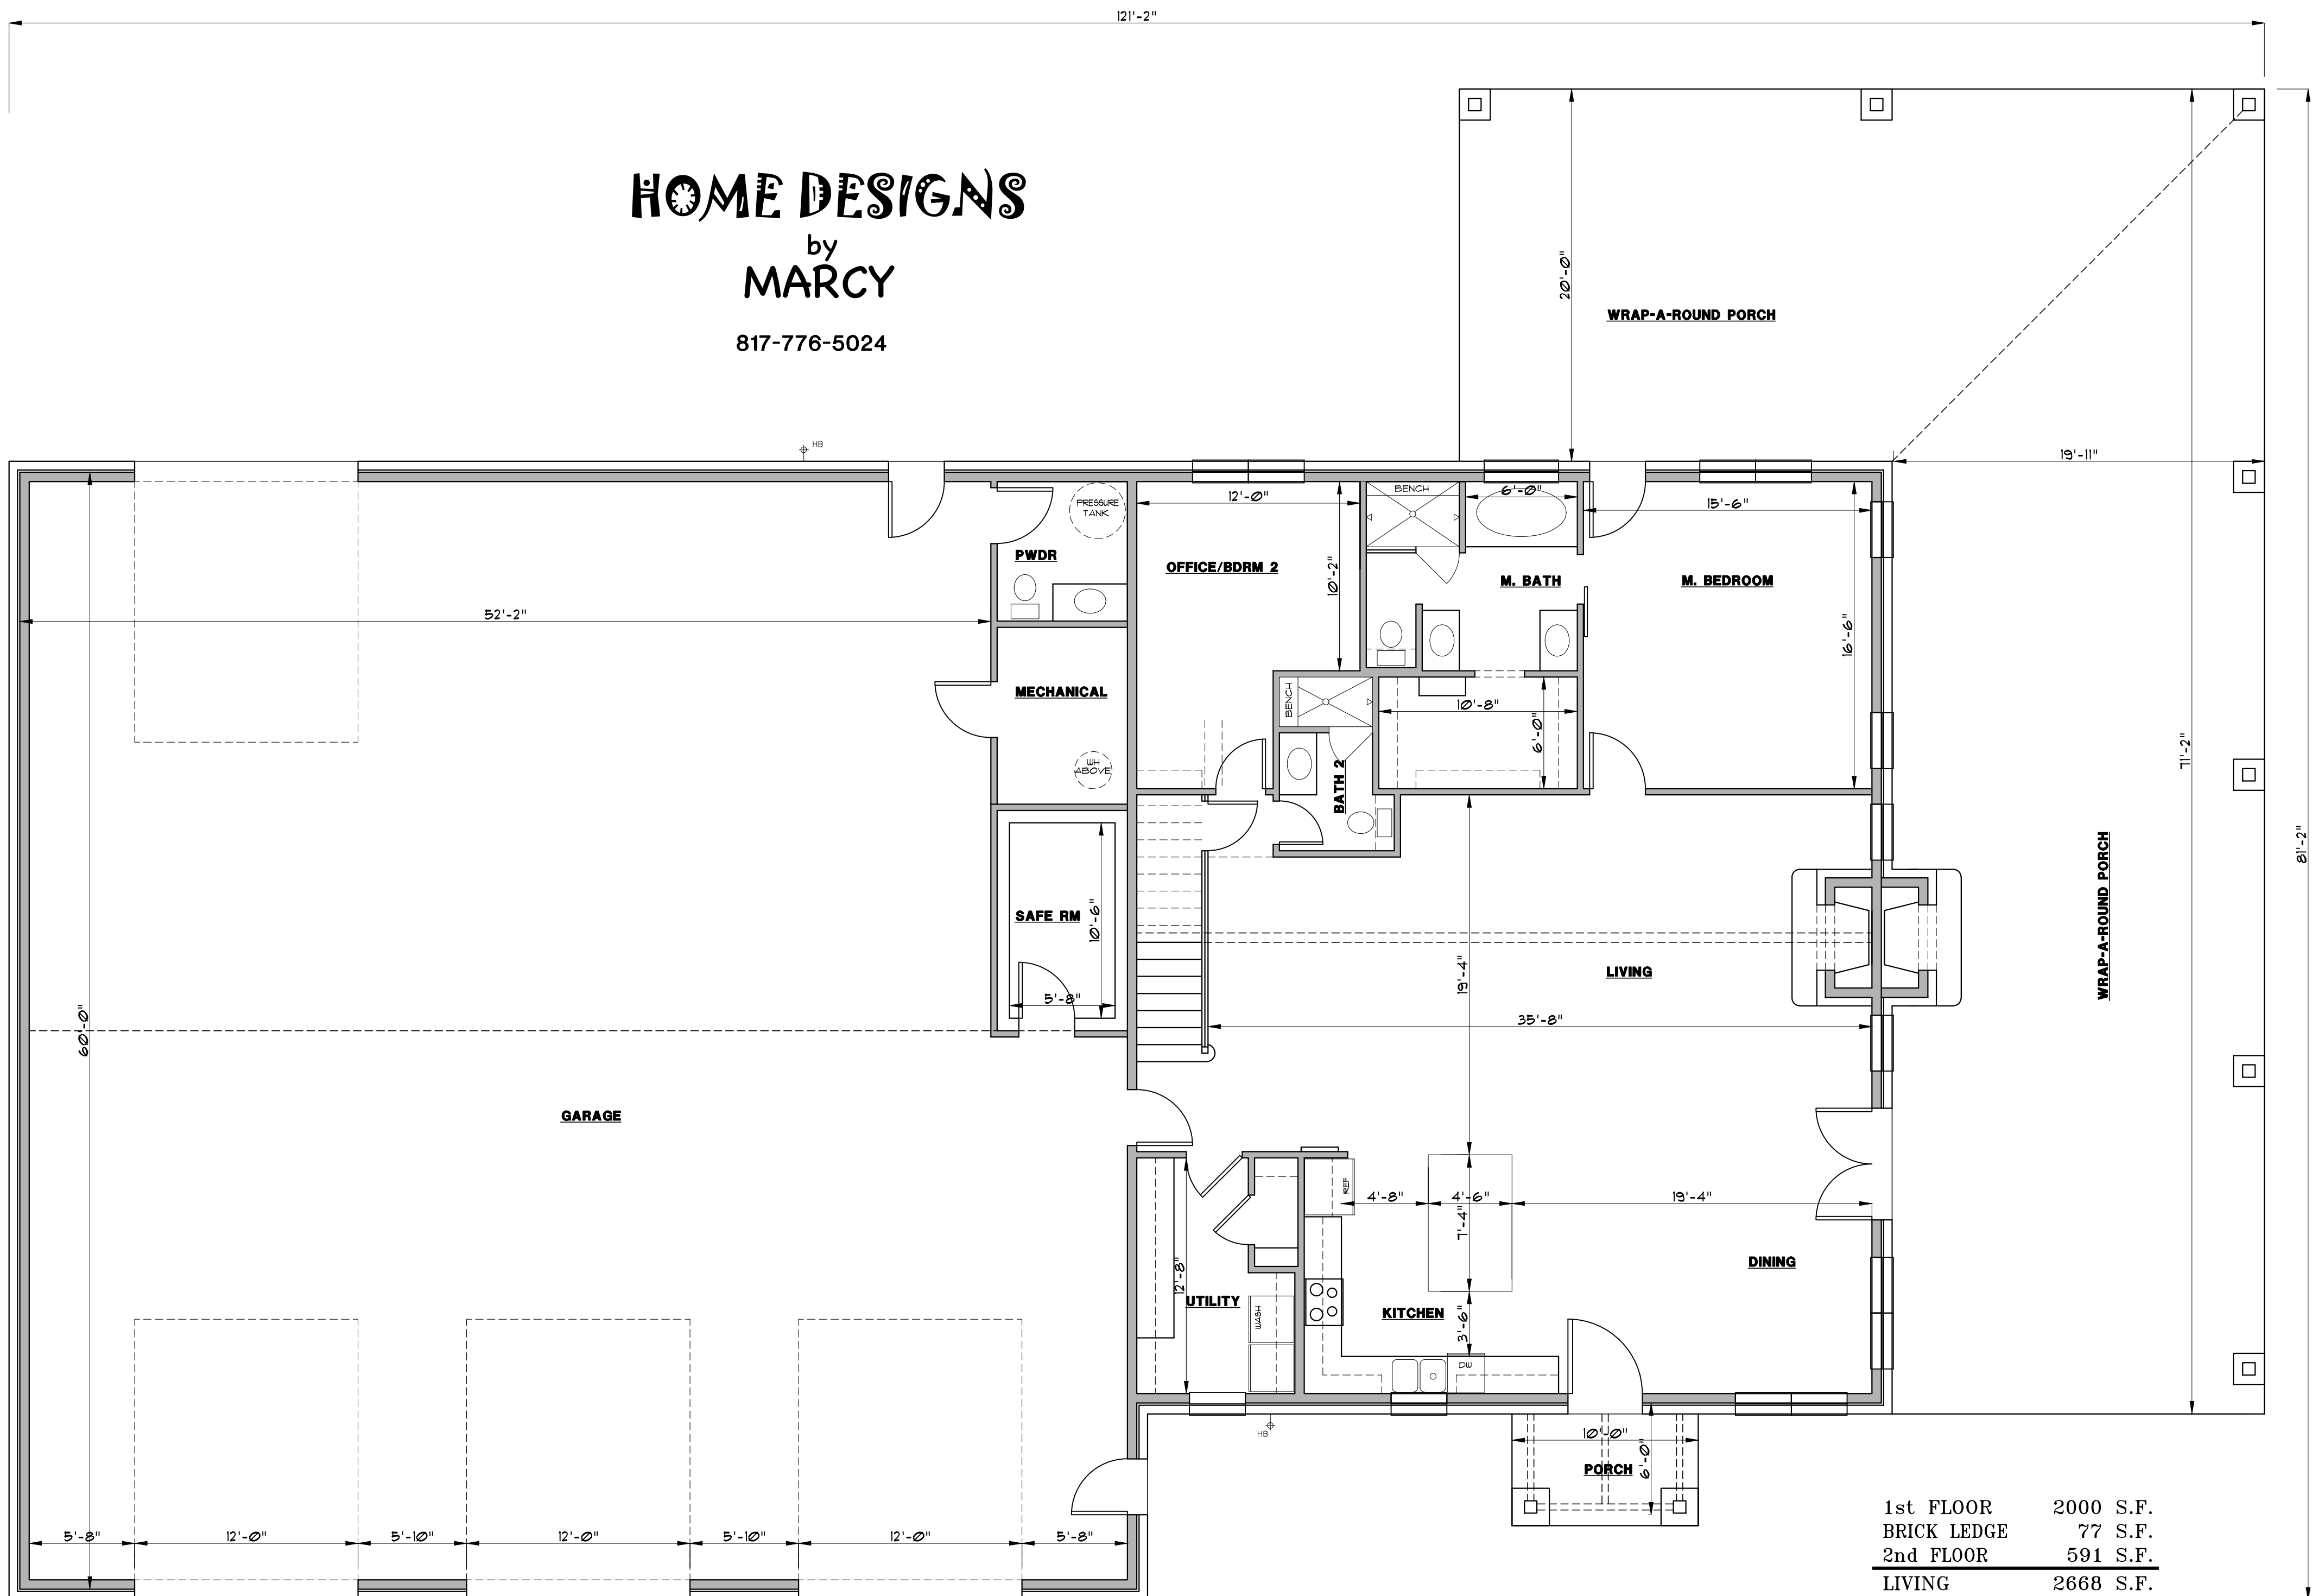


1st FLOOR	2000 S.F.
BRICK LEDGE	77 S.F.
2nd FLOOR	591 S.F.
LIVING	2668 S.F.
F. PORCH	60 S.F.
B. PORCH	1888 S.F.
SHOP/GARAGE	3600 S.F.
BRICK LEDGE	111 S.F.
TOTAL SLAB	7736 S.F.

HOME DESIGNS

by
MARCY

817-776-5024

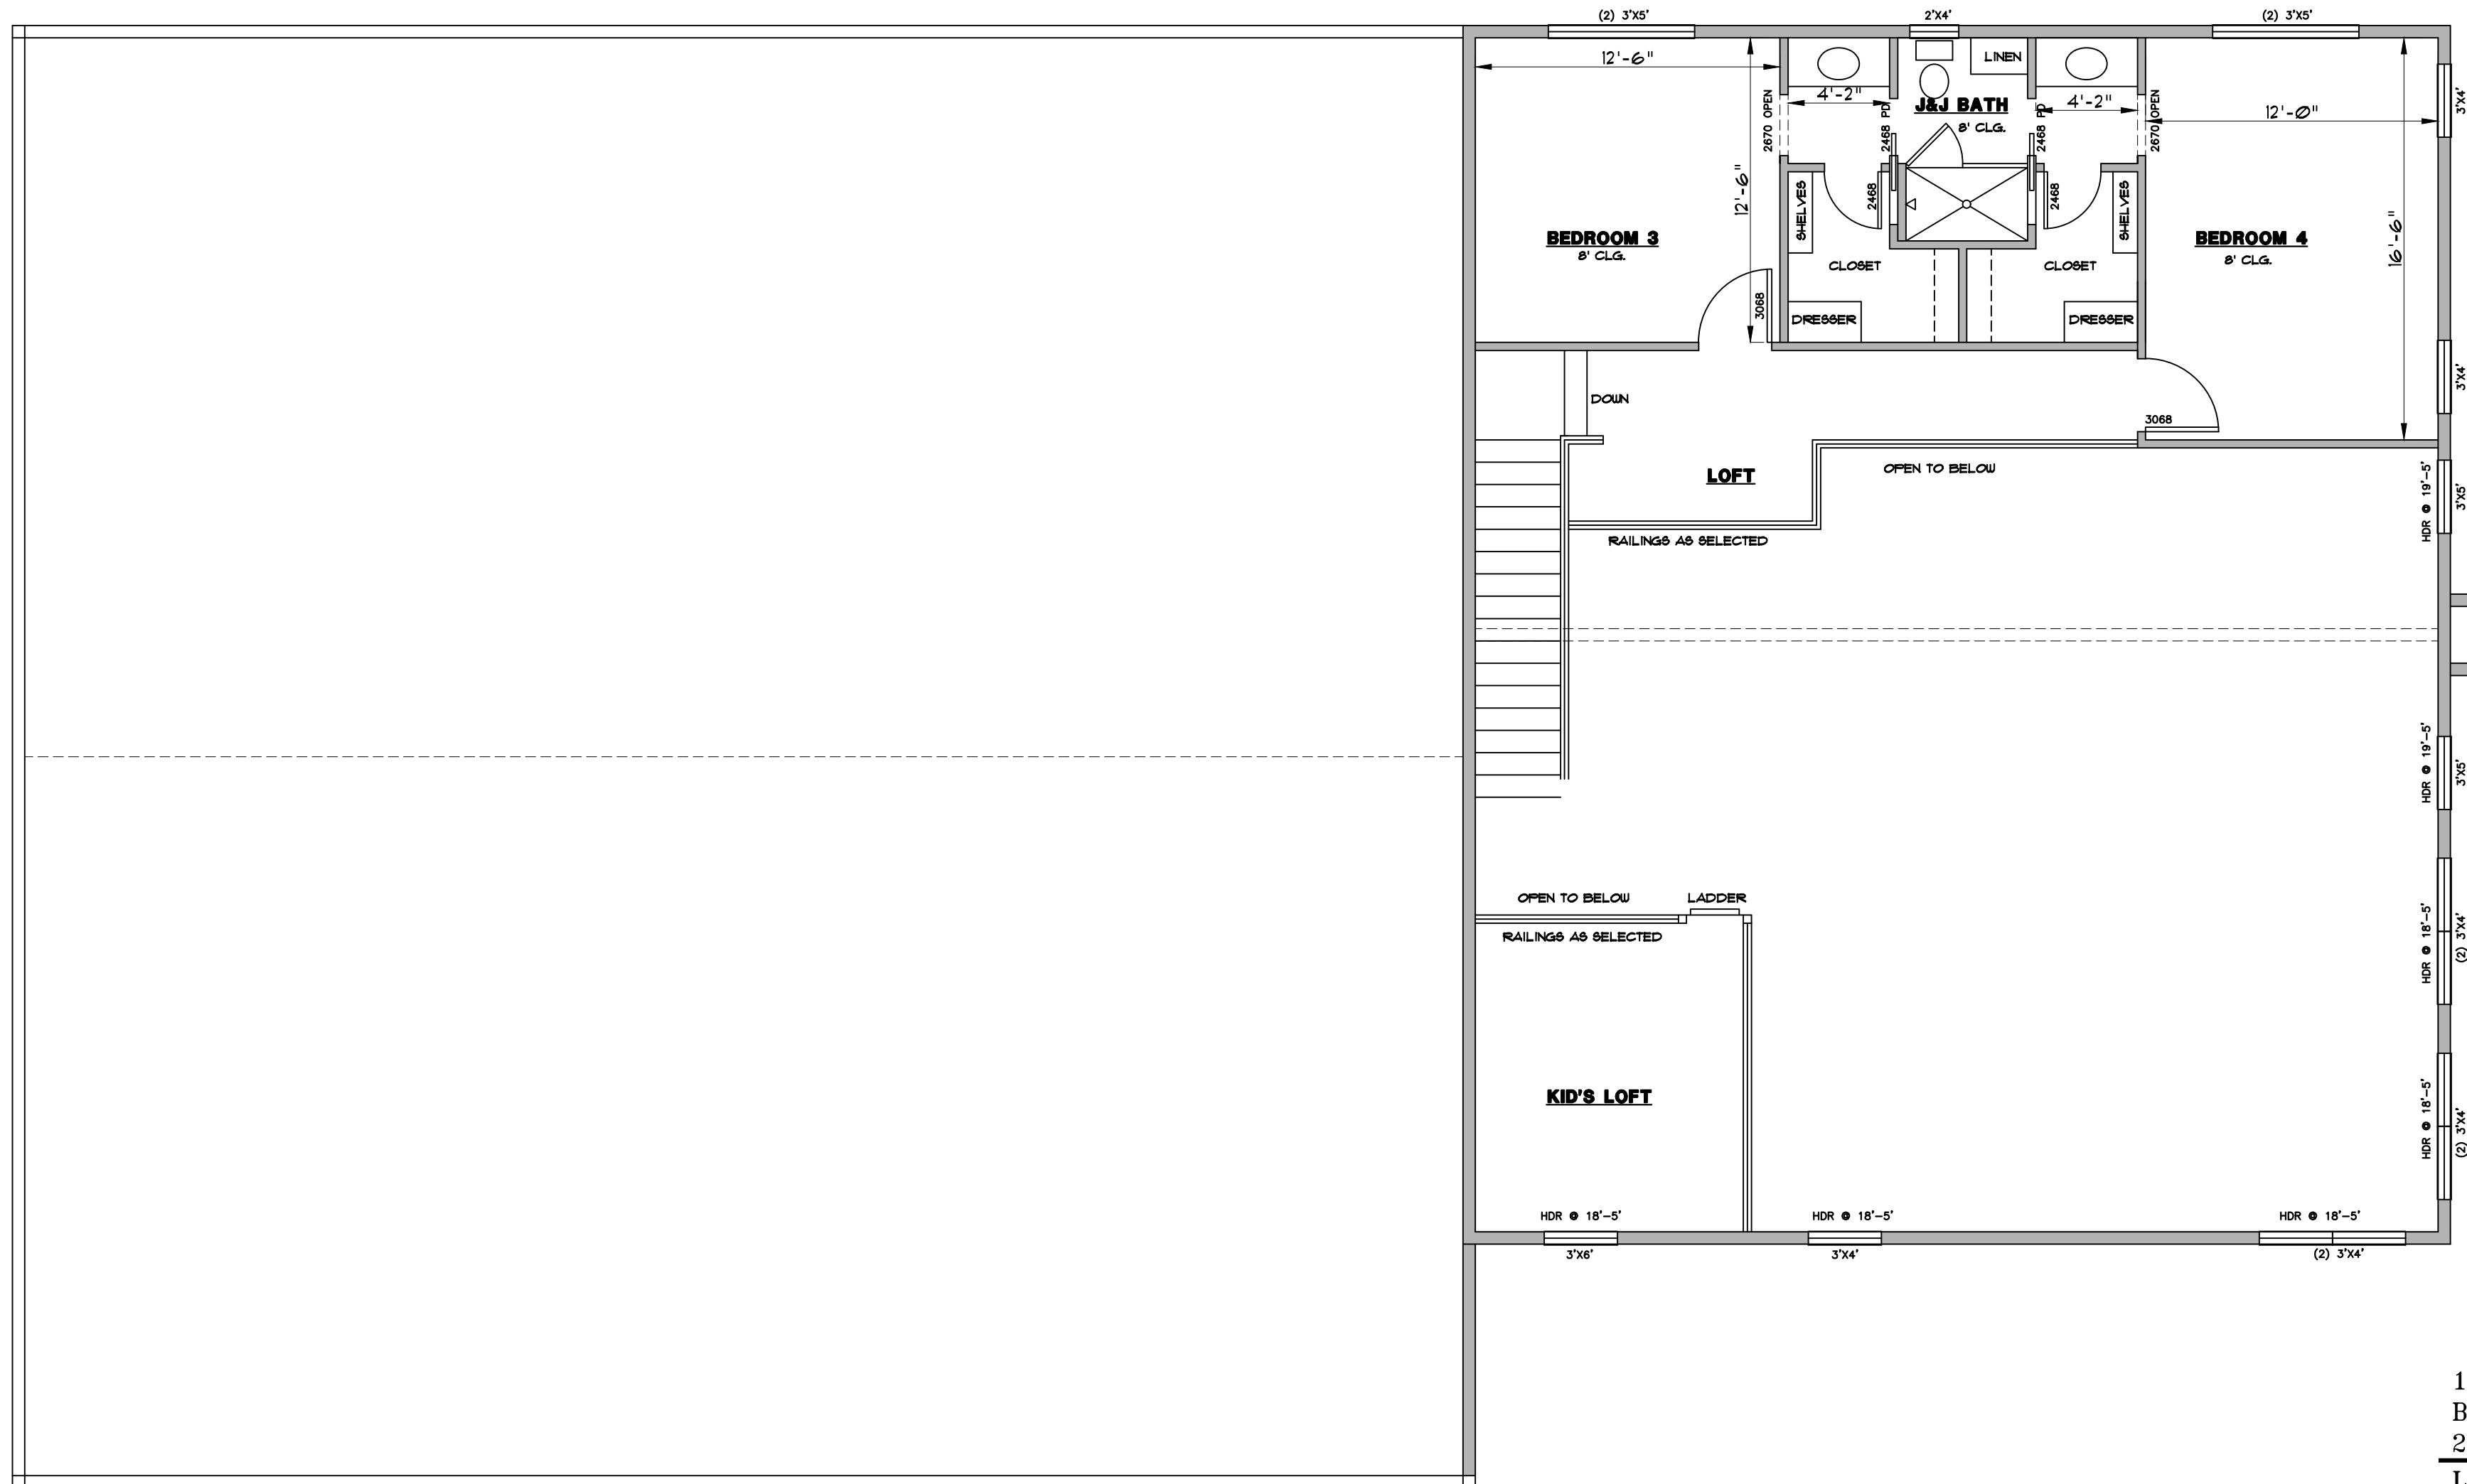

1st FLOOR	2000 S.F.
BRICK LEDGE	77 S.F.
2nd FLOOR	591 S.F.
LIVING	2668 S.F.
F. PORCH	60 S.F.
B. PORCH	1888 S.F.
SHOP/GARAGE	3600 S.F.
BRICK LEDGE	111 S.F.
TOTAL SLAB	7736 S.F.