

AREA CALCULATIONS

1ST LIVING	2003 S.F.
BR. LEDGE	93 S.F.
2ND LIVING	808 S.F.
TOTAL LIVING	2904 S.F.
F. PORCH	44 S.F.
B. PORCH	212 S.F.
GARAGE	824 S.F.
BR. LEDGE	43 S.F.
TOTAL SLAB	3219 S.F.



FRONT ELEVATION

SCALE: 1/4" = 1'-0"



BACK ELEVATION


SCALE: 1/4" = 1'-0"

HOME DESIGNS

By

marcy

817-776-5024

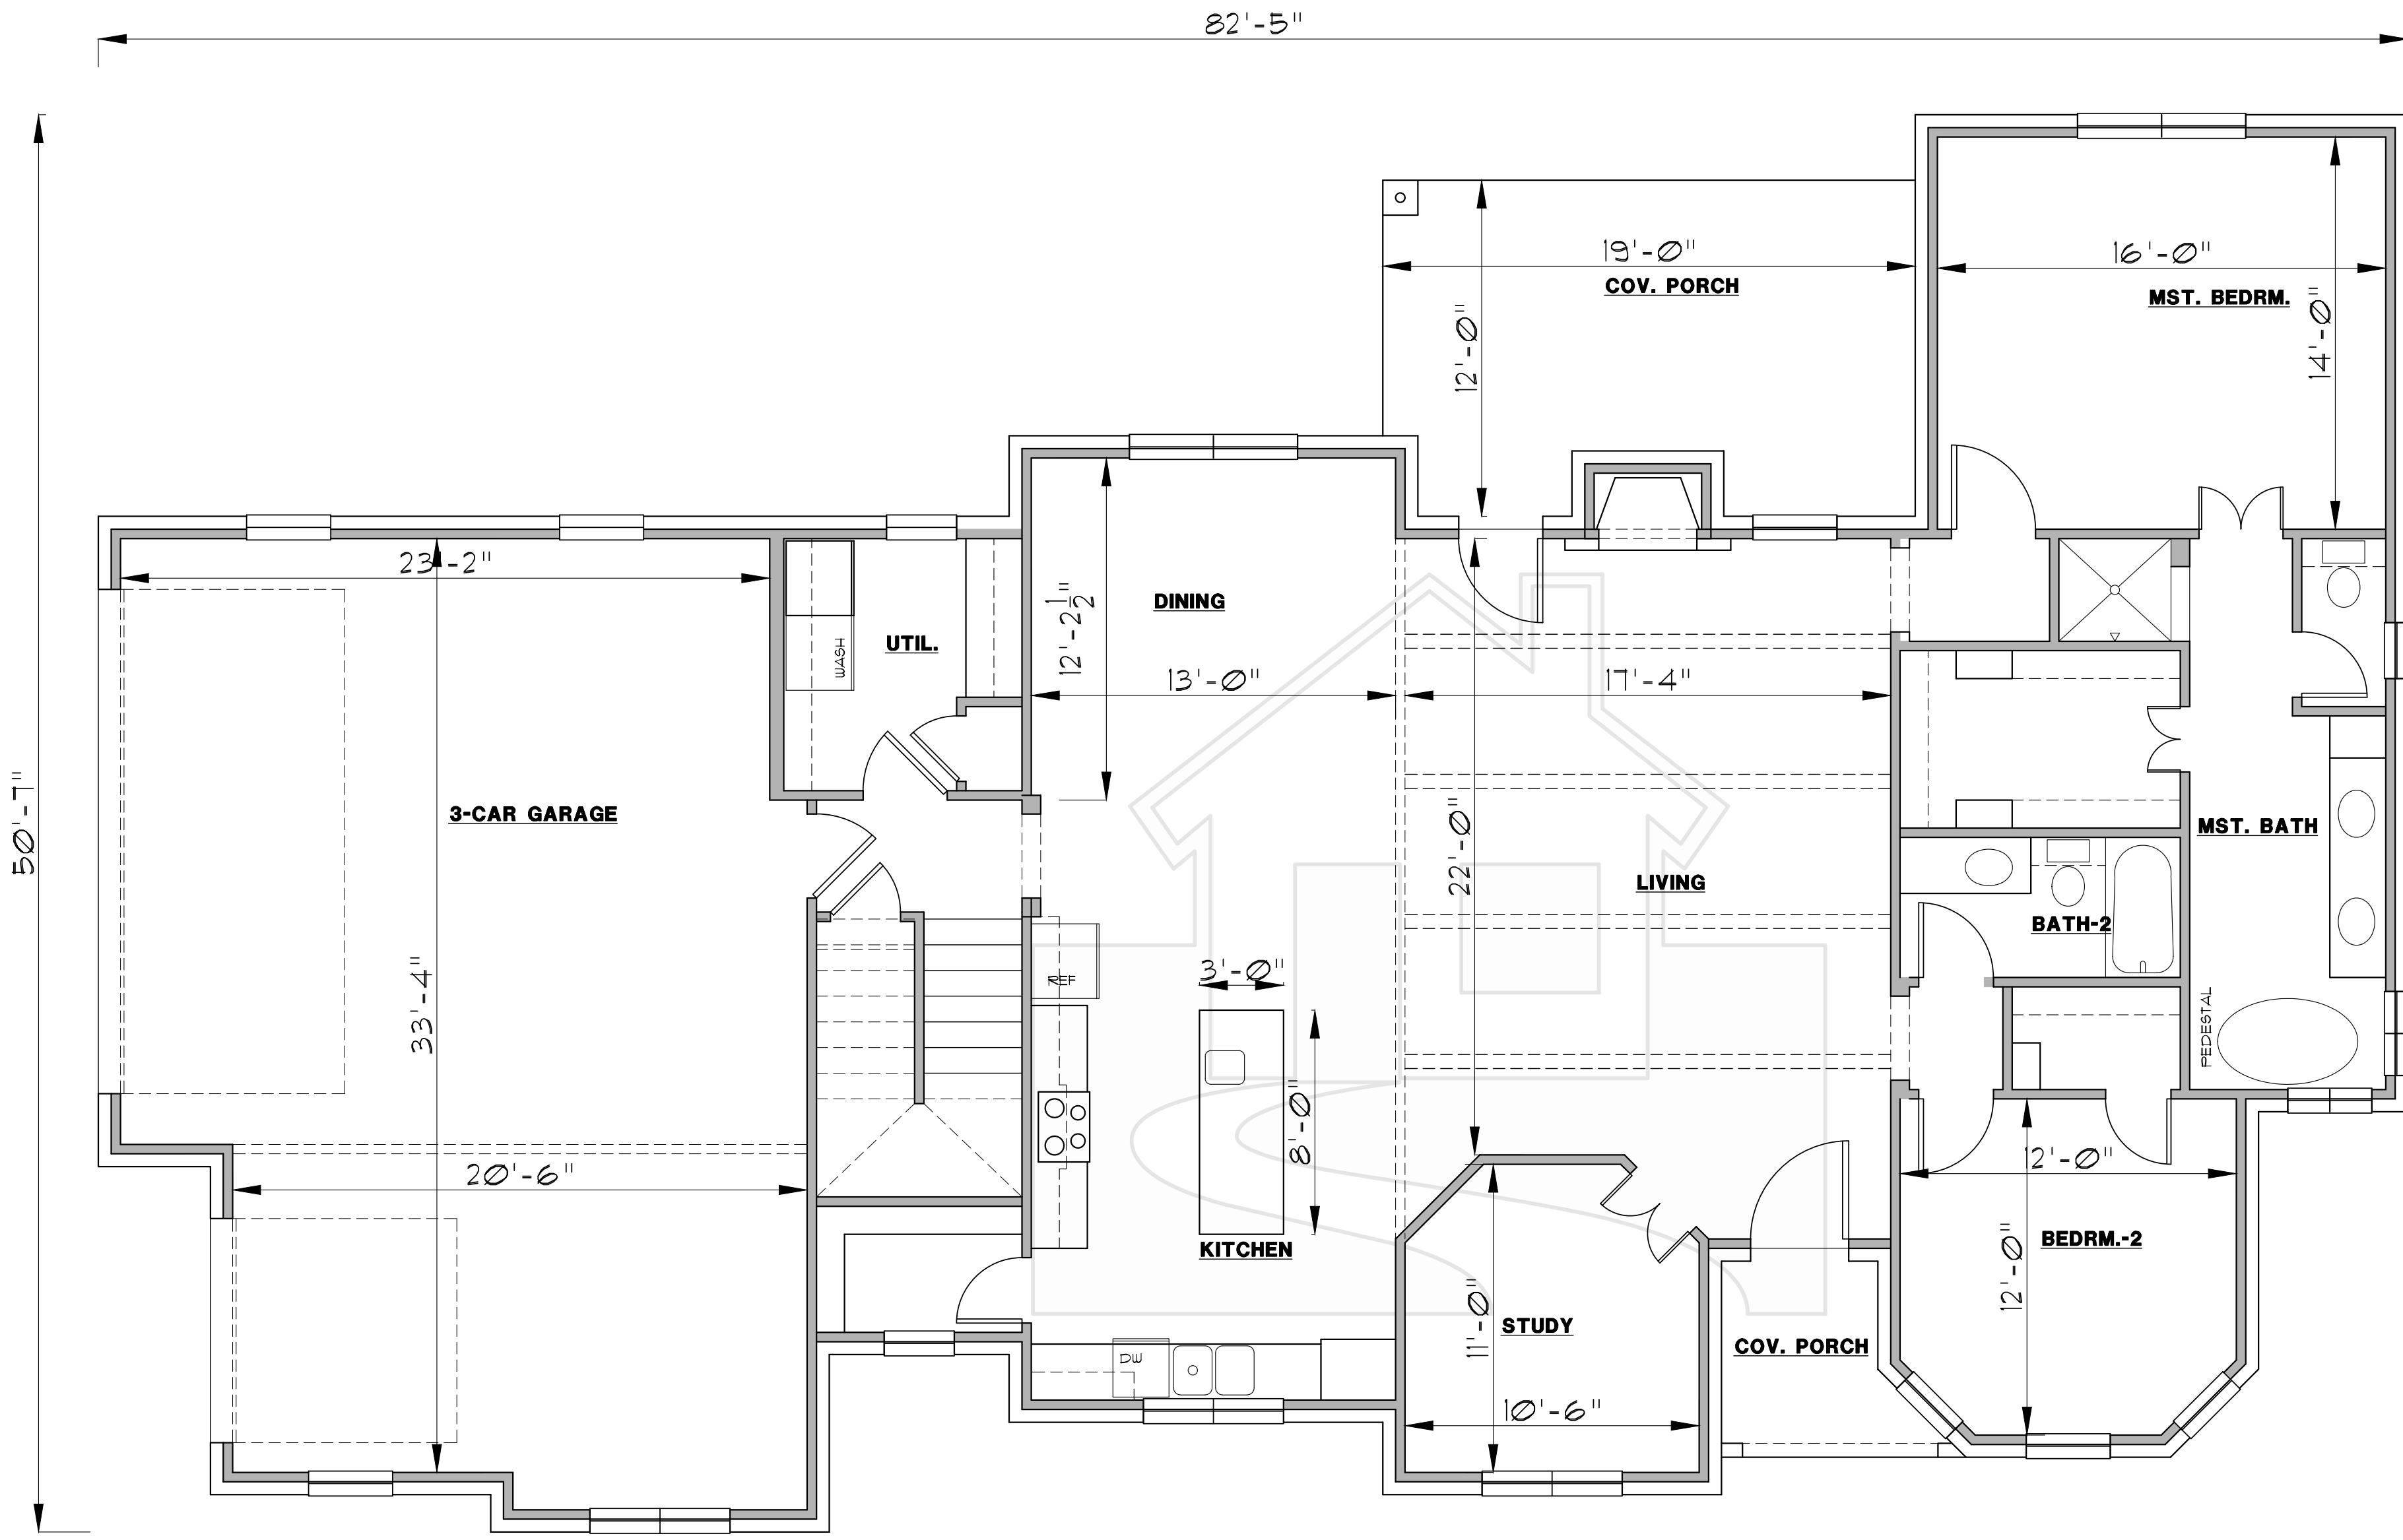

AREA CALCULATIONS


1ST LIVING	2003 S.F.
BR. LEDGE	93 S.F.
2ND LIVING	808 S.F.
TOTAL LIVING	2904 S.F.
F. PORCH	44 S.F.
B. PORCH	212 S.F.
GARAGE	824 S.F.
BR. LEDGE	43 S.F.
TOTAL SLAB	3219 S.F.

HOME DESIGNS

By

marcy

817-776-5024

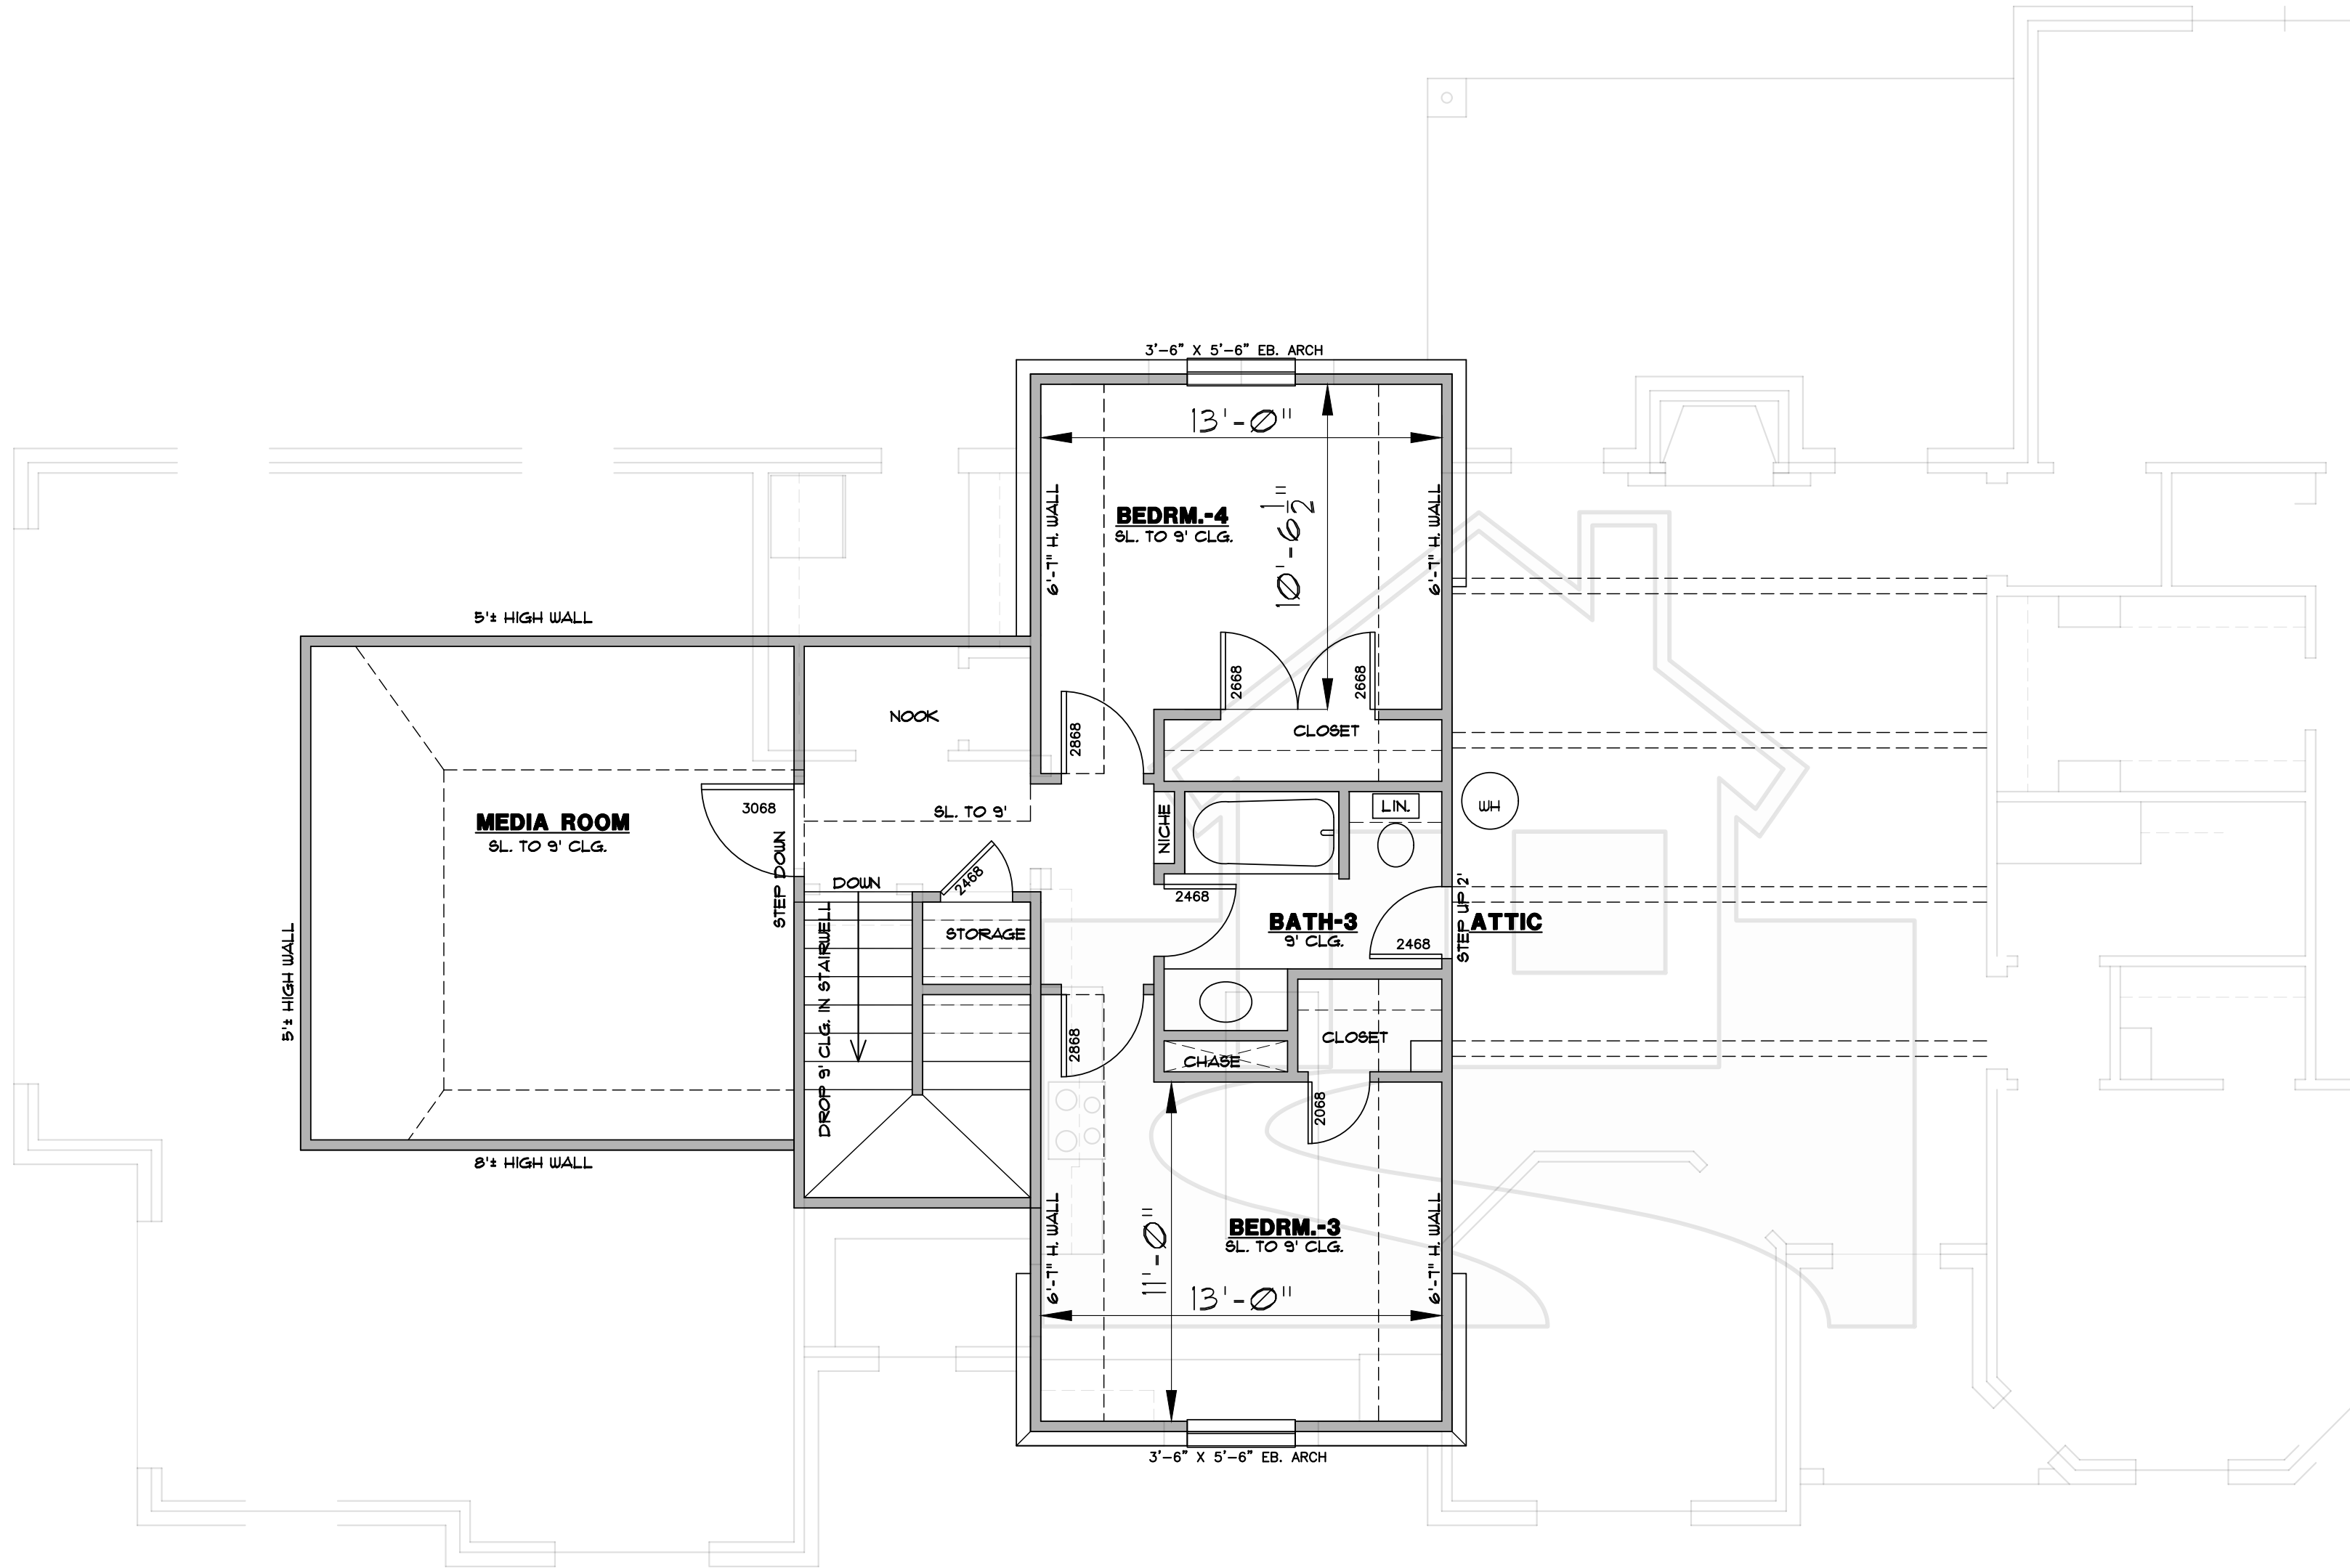

AREA CALCULATIONS

1ST LIVING	2003 S.F.
BR. LEDGE	93 S.F.
2ND LIVING	808 S.F.
TOTAL LIVING	2904 S.F.
F. PORCH	44 S.F.
B. PORCH	212 S.F.
GARAGE	824 S.F.
BR. LEDGE	43 S.F.
TOTAL SLAB	3219 S.F.

HOME DESIGNS

By

marcy

817-776-5024