




**FRONT ELEVATION**

SCALE: 1/4" = 1'-0"

**AREA CALCULATIONS**

LIVING	2140 S.F.
F. PORCH	527 S.F.
B. PORCH	207 S.F.
CARPORT	396 S.F.
<b>TOTAL SLAB</b>	<b>3270 S.F.</b>

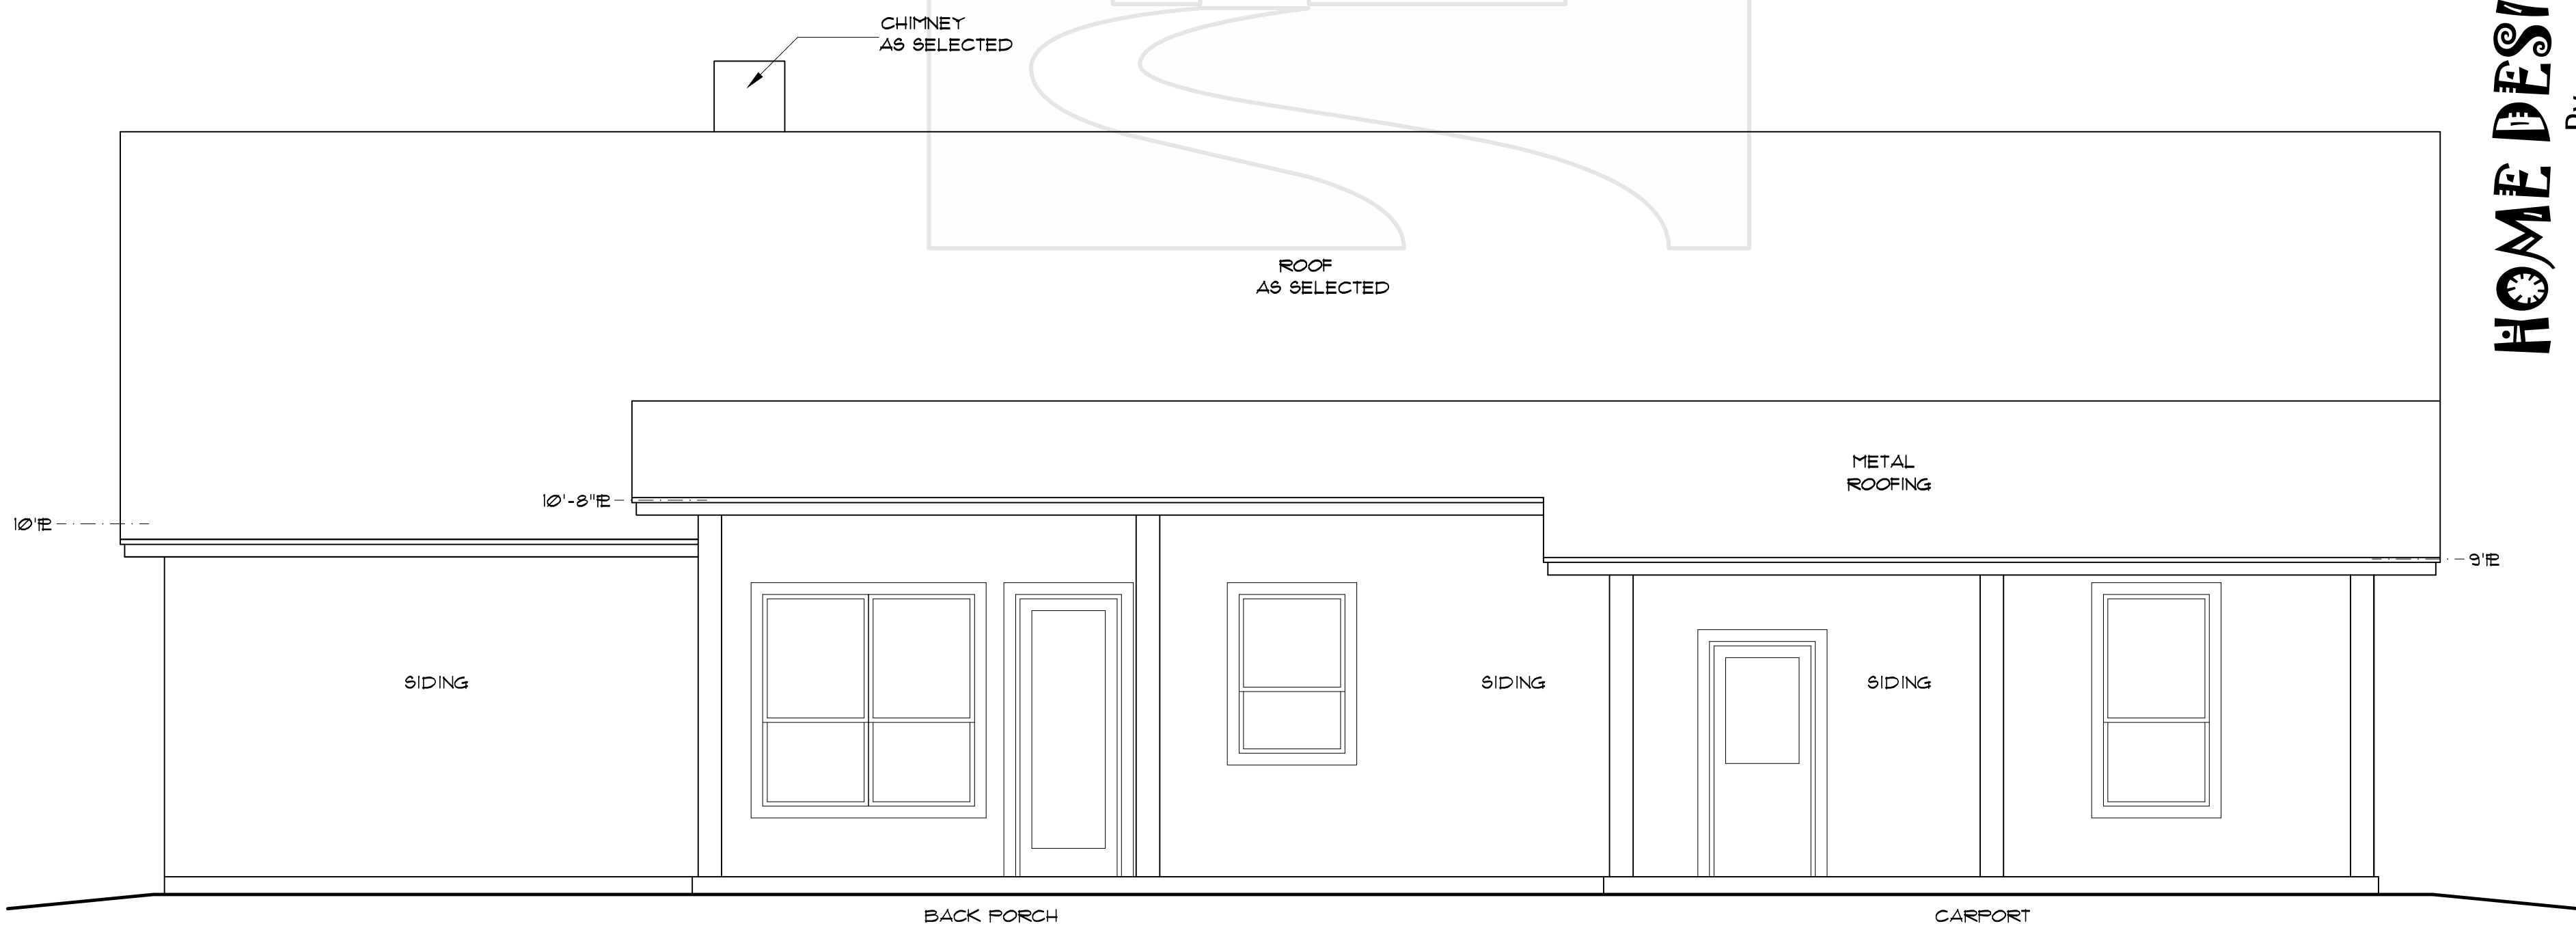

**BACK ELEVATION**

SCALE: 1/4" = 1'-0"

**HOME DESIGNS**

By  
**marcy**

817-776-5024



**AREA CALCULATIONS**

LIVING	2140 S.F.
F. PORCH	527 S.F.
B. PORCH	207 S.F.
CARPORT	396 S.F.
<b>TOTAL SLAB</b>	<b>3270 S.F.</b>

**HOME DESIGNS**

By  
**marcy**

817-776-5024