


FRONT ELEVATION

SCALE: 1/4" = 1'-0"

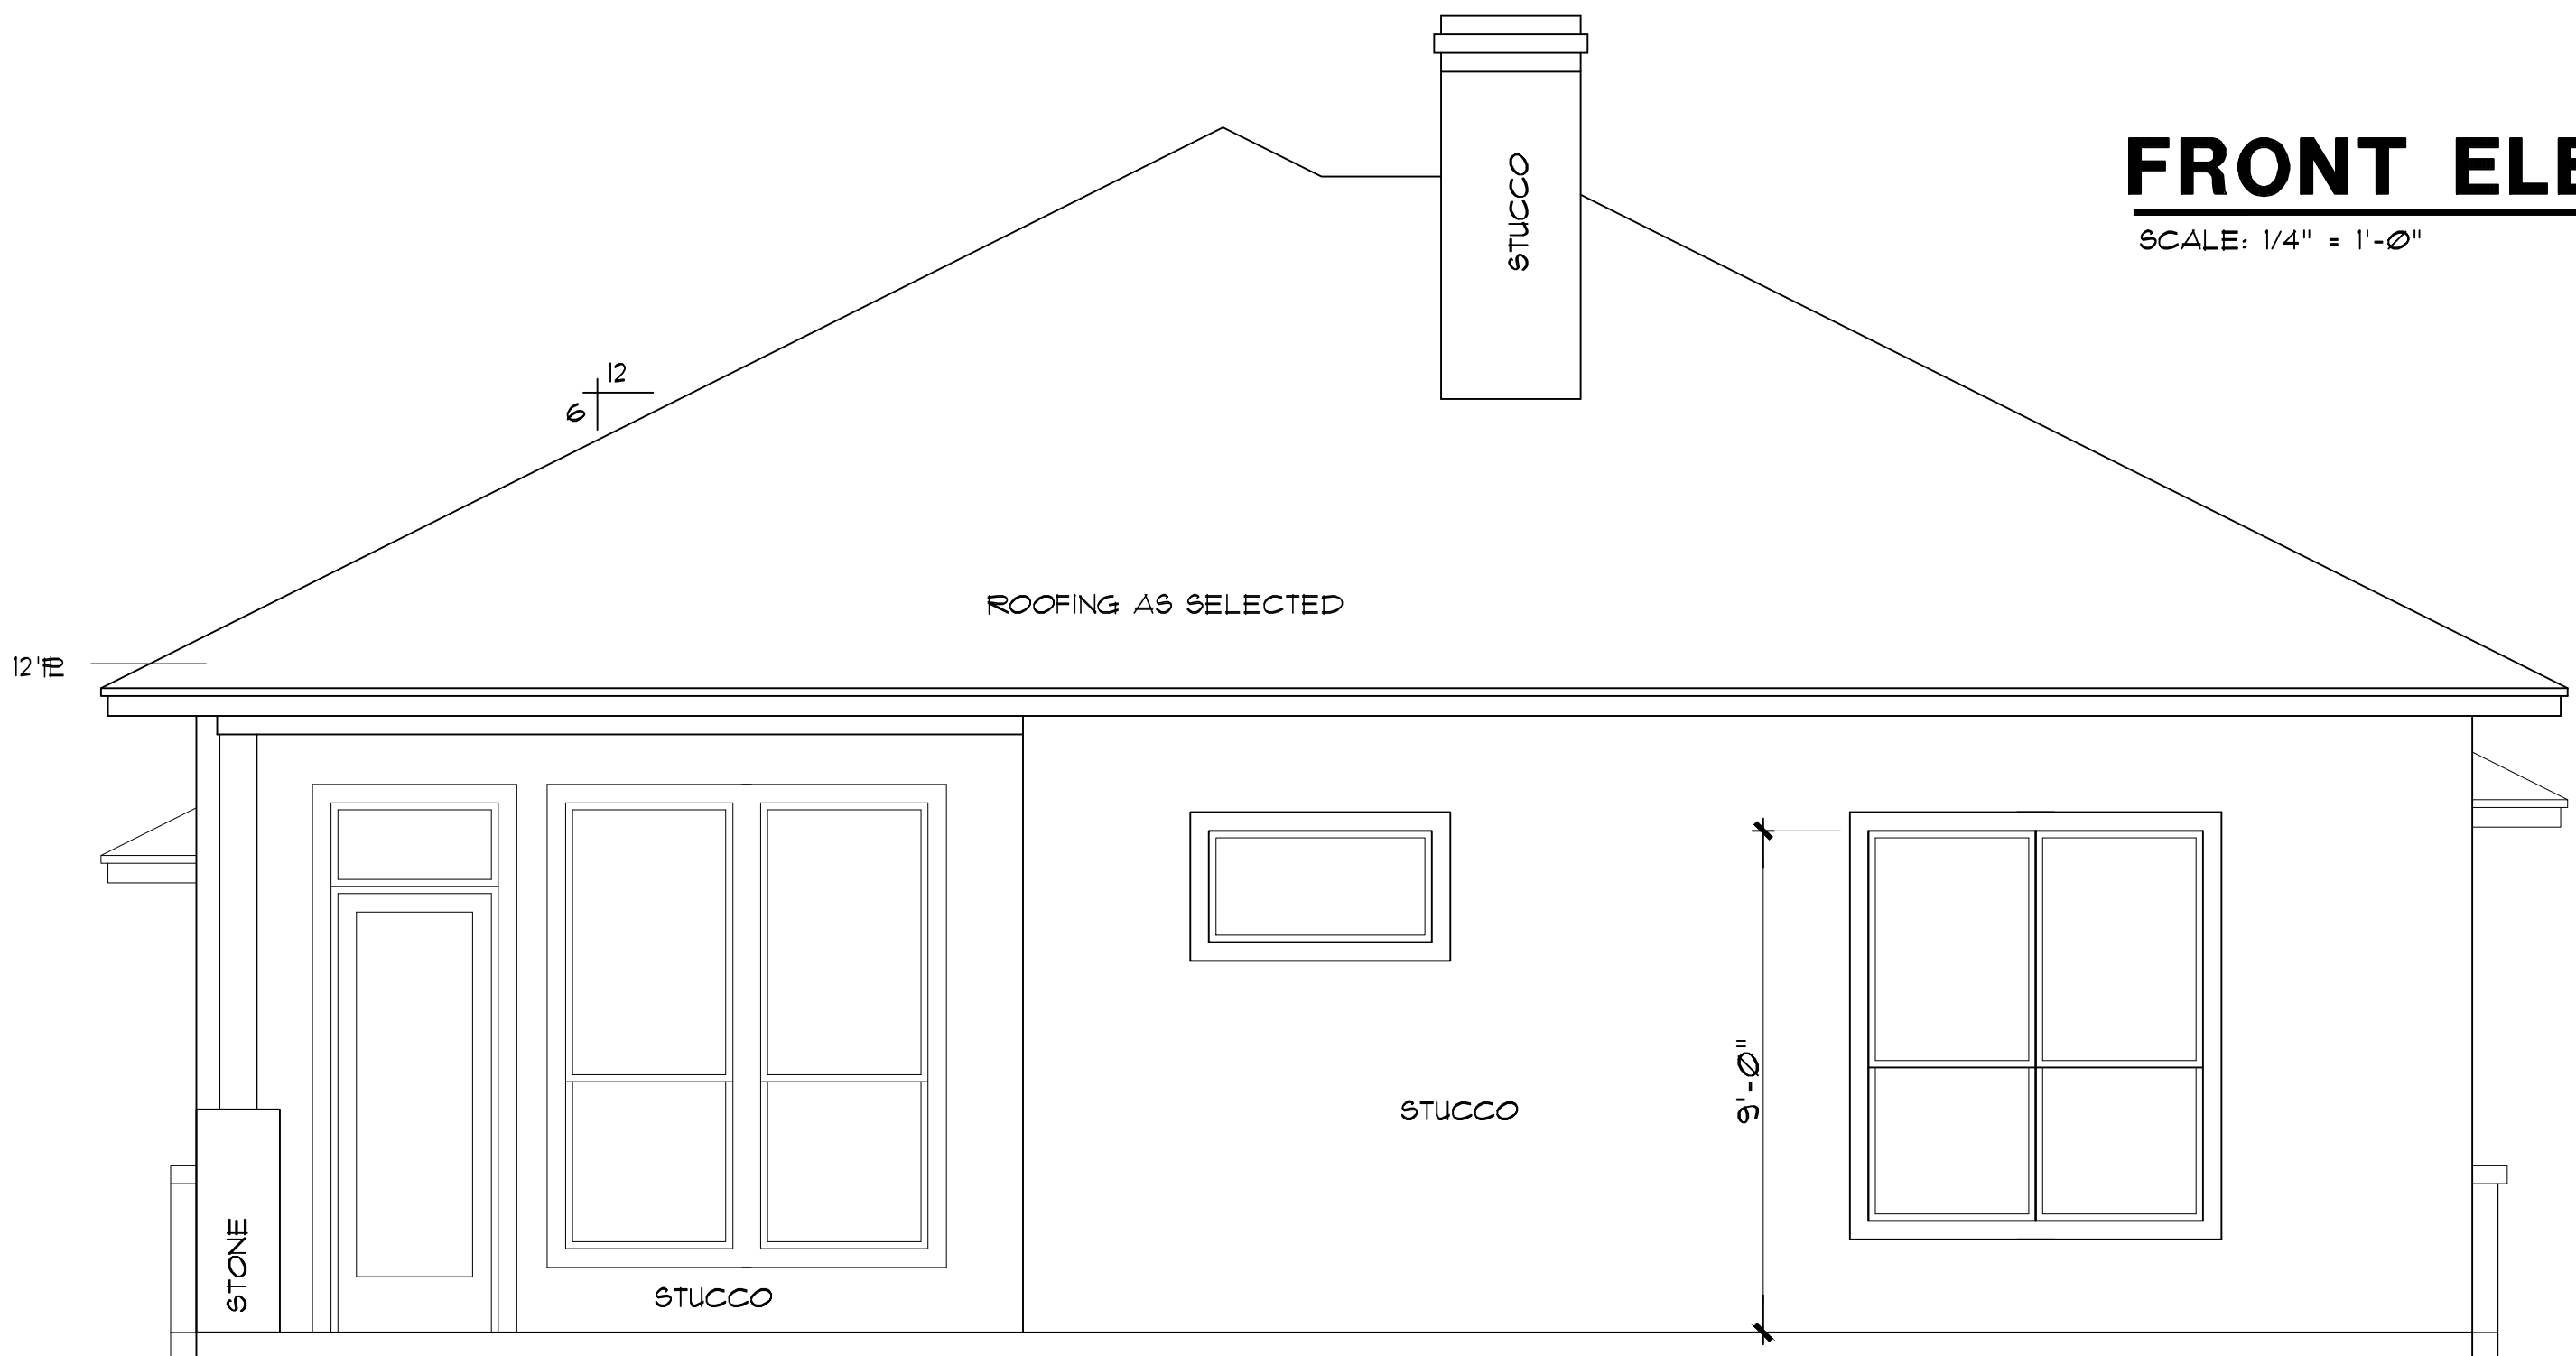

BACK ELEVATION


SCALE: 1/4" = 1'-0"

HOME DESIGNS

by
MARCY

817-776-5024

LIVING	2145 S.F.
F. PORCH	46 S.F.
B. PORCH	119 S.F.
GARAGE	442 S.F.
BRICK LEDGE	17 S.F.
TOTAL SLAB	2769 S.F.

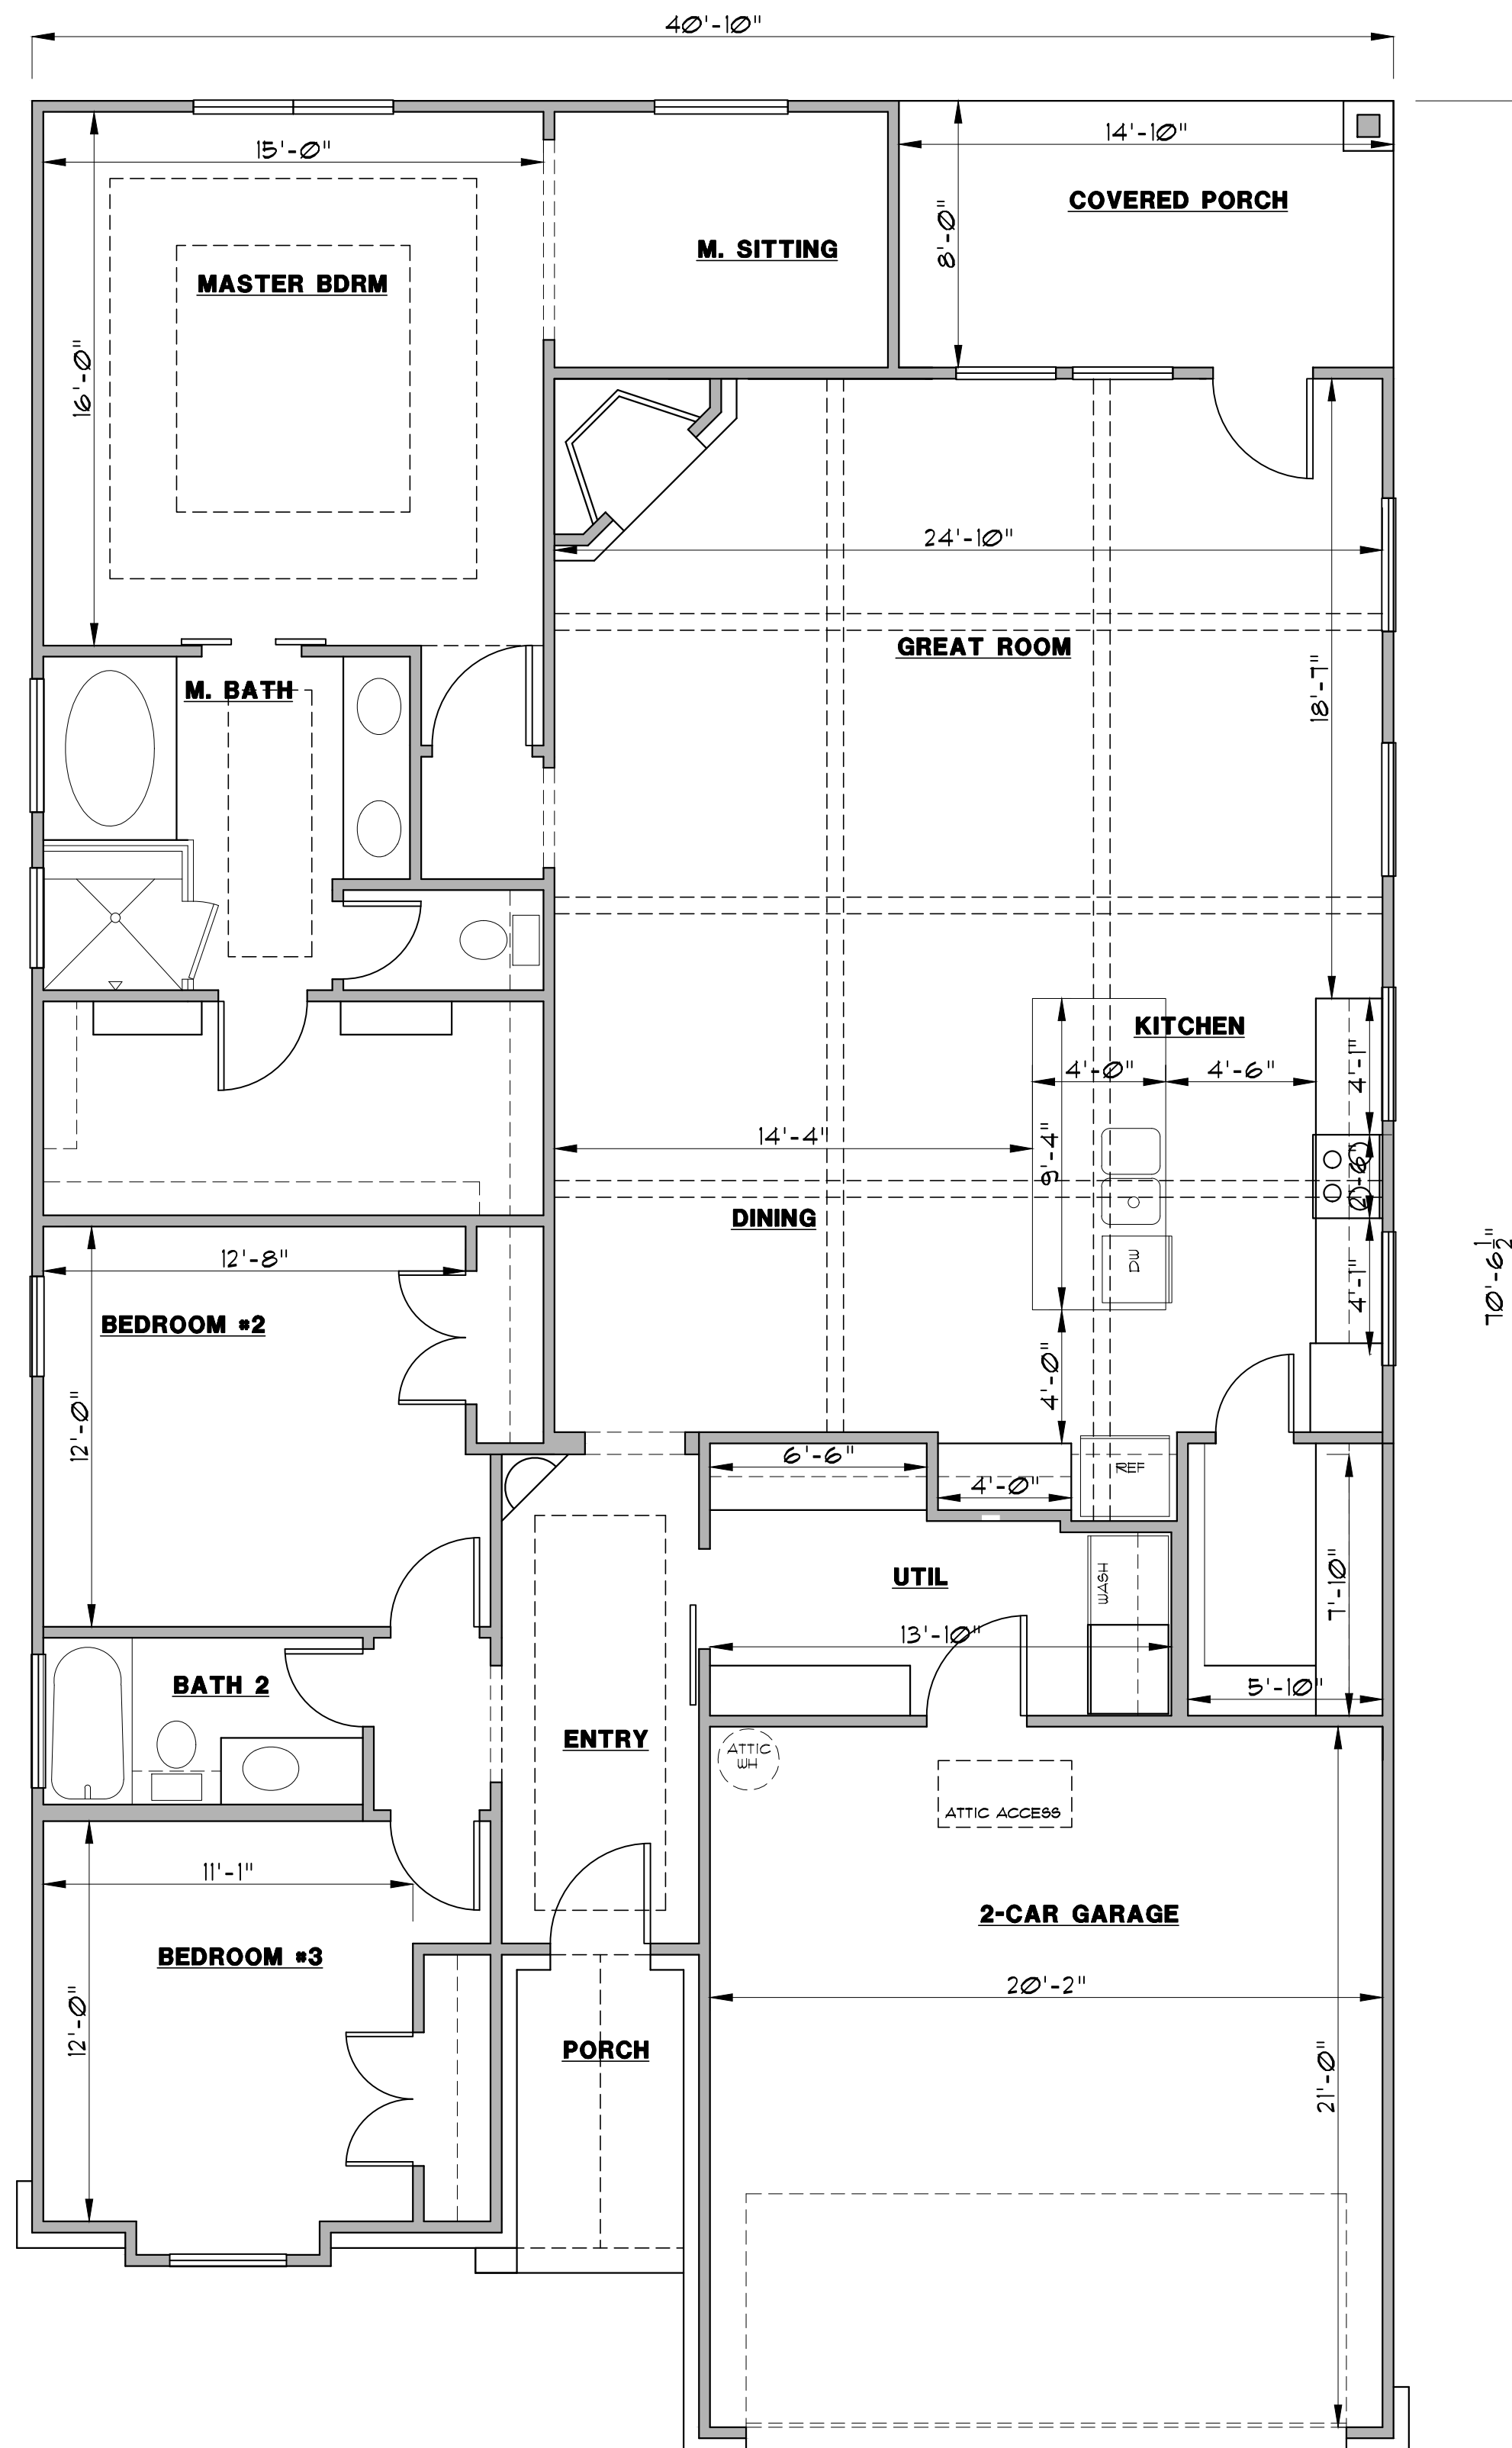

HOME DESIGNS

by
MARCY

817-776-5024

LIVING	2145 S.F.
F. PORCH	46 S.F.
B. PORCH	119 S.F.
GARAGE	442 S.F.
BRICK LEDGE	17 S.F.
TOTAL SLAB	2769 S.F.