



FRONT ELEVATION

SCALE: 1/4" = 1'-0"




REAR ELEVATION

SCALE: 1/4" = 1'-0"

HOME DESIGNS
by
MARCY

817-776-5024

LIVING	2152 S.F.
F. PORCH	56 S.F.
B. PORCH	296 S.F.
GARAGE	779 S.F.
TOTAL SLAB	3283 S.F.
PATIO	+297 S.F.

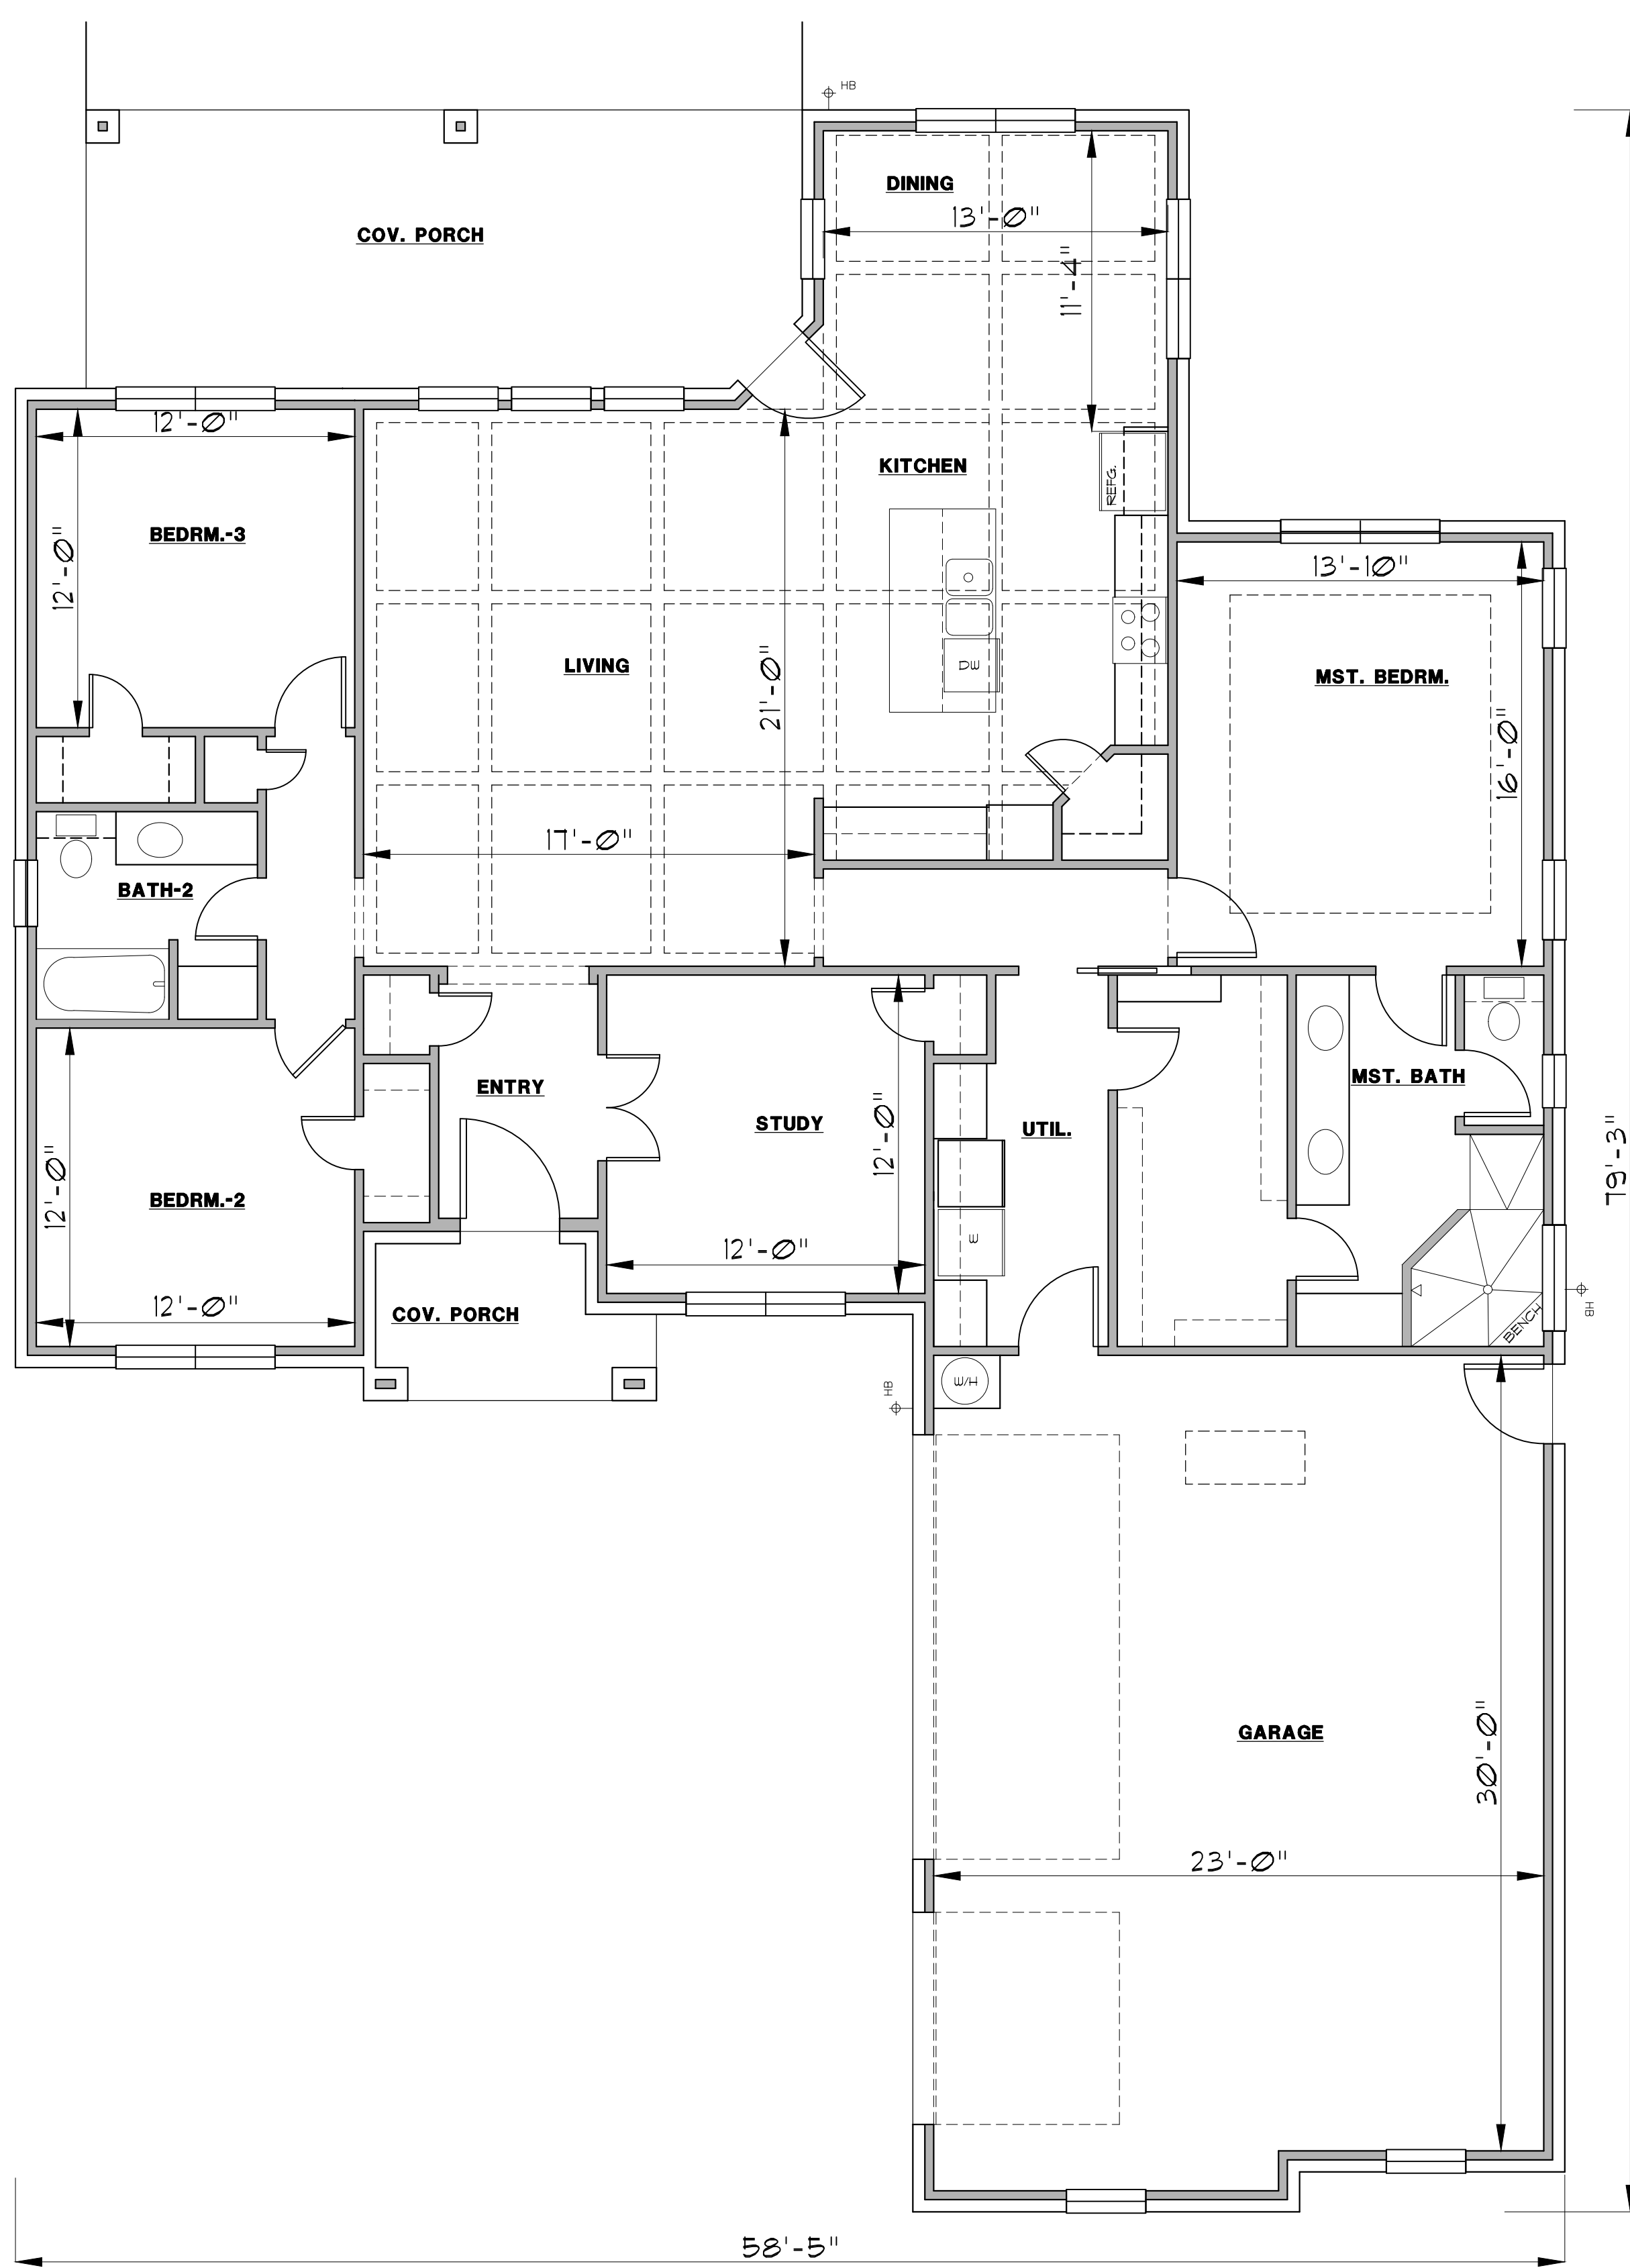

HOME DESIGNS

by
MARCY

817-776-5024

LIVING	2152 S.F.
F. PORCH	56 S.F.
B. PORCH	296 S.F.
GARAGE	779 S.F.
TOTAL SLAB	3283 S.F.
PATIO	+297 S.F.