

FRONT ELEVATION

SCALE: 1/4" = 1'-0"

HOME DESIGNS
by
MARCY

817-776-5024


AREA CALCULATIONS

| | |
|-------------------|------------------|
| LIVING | 2202 S.F. |
| APT. | 458 S.F. |
| F. PORCH | 60 S.F. |
| B. PORCH | 379 S.F. |
| CARPORT | 425 S.F. |
| TOTAL SLAB | 3524 S.F. |



REAR ELEVATION

SCALE: 1/4" = 1'-0"

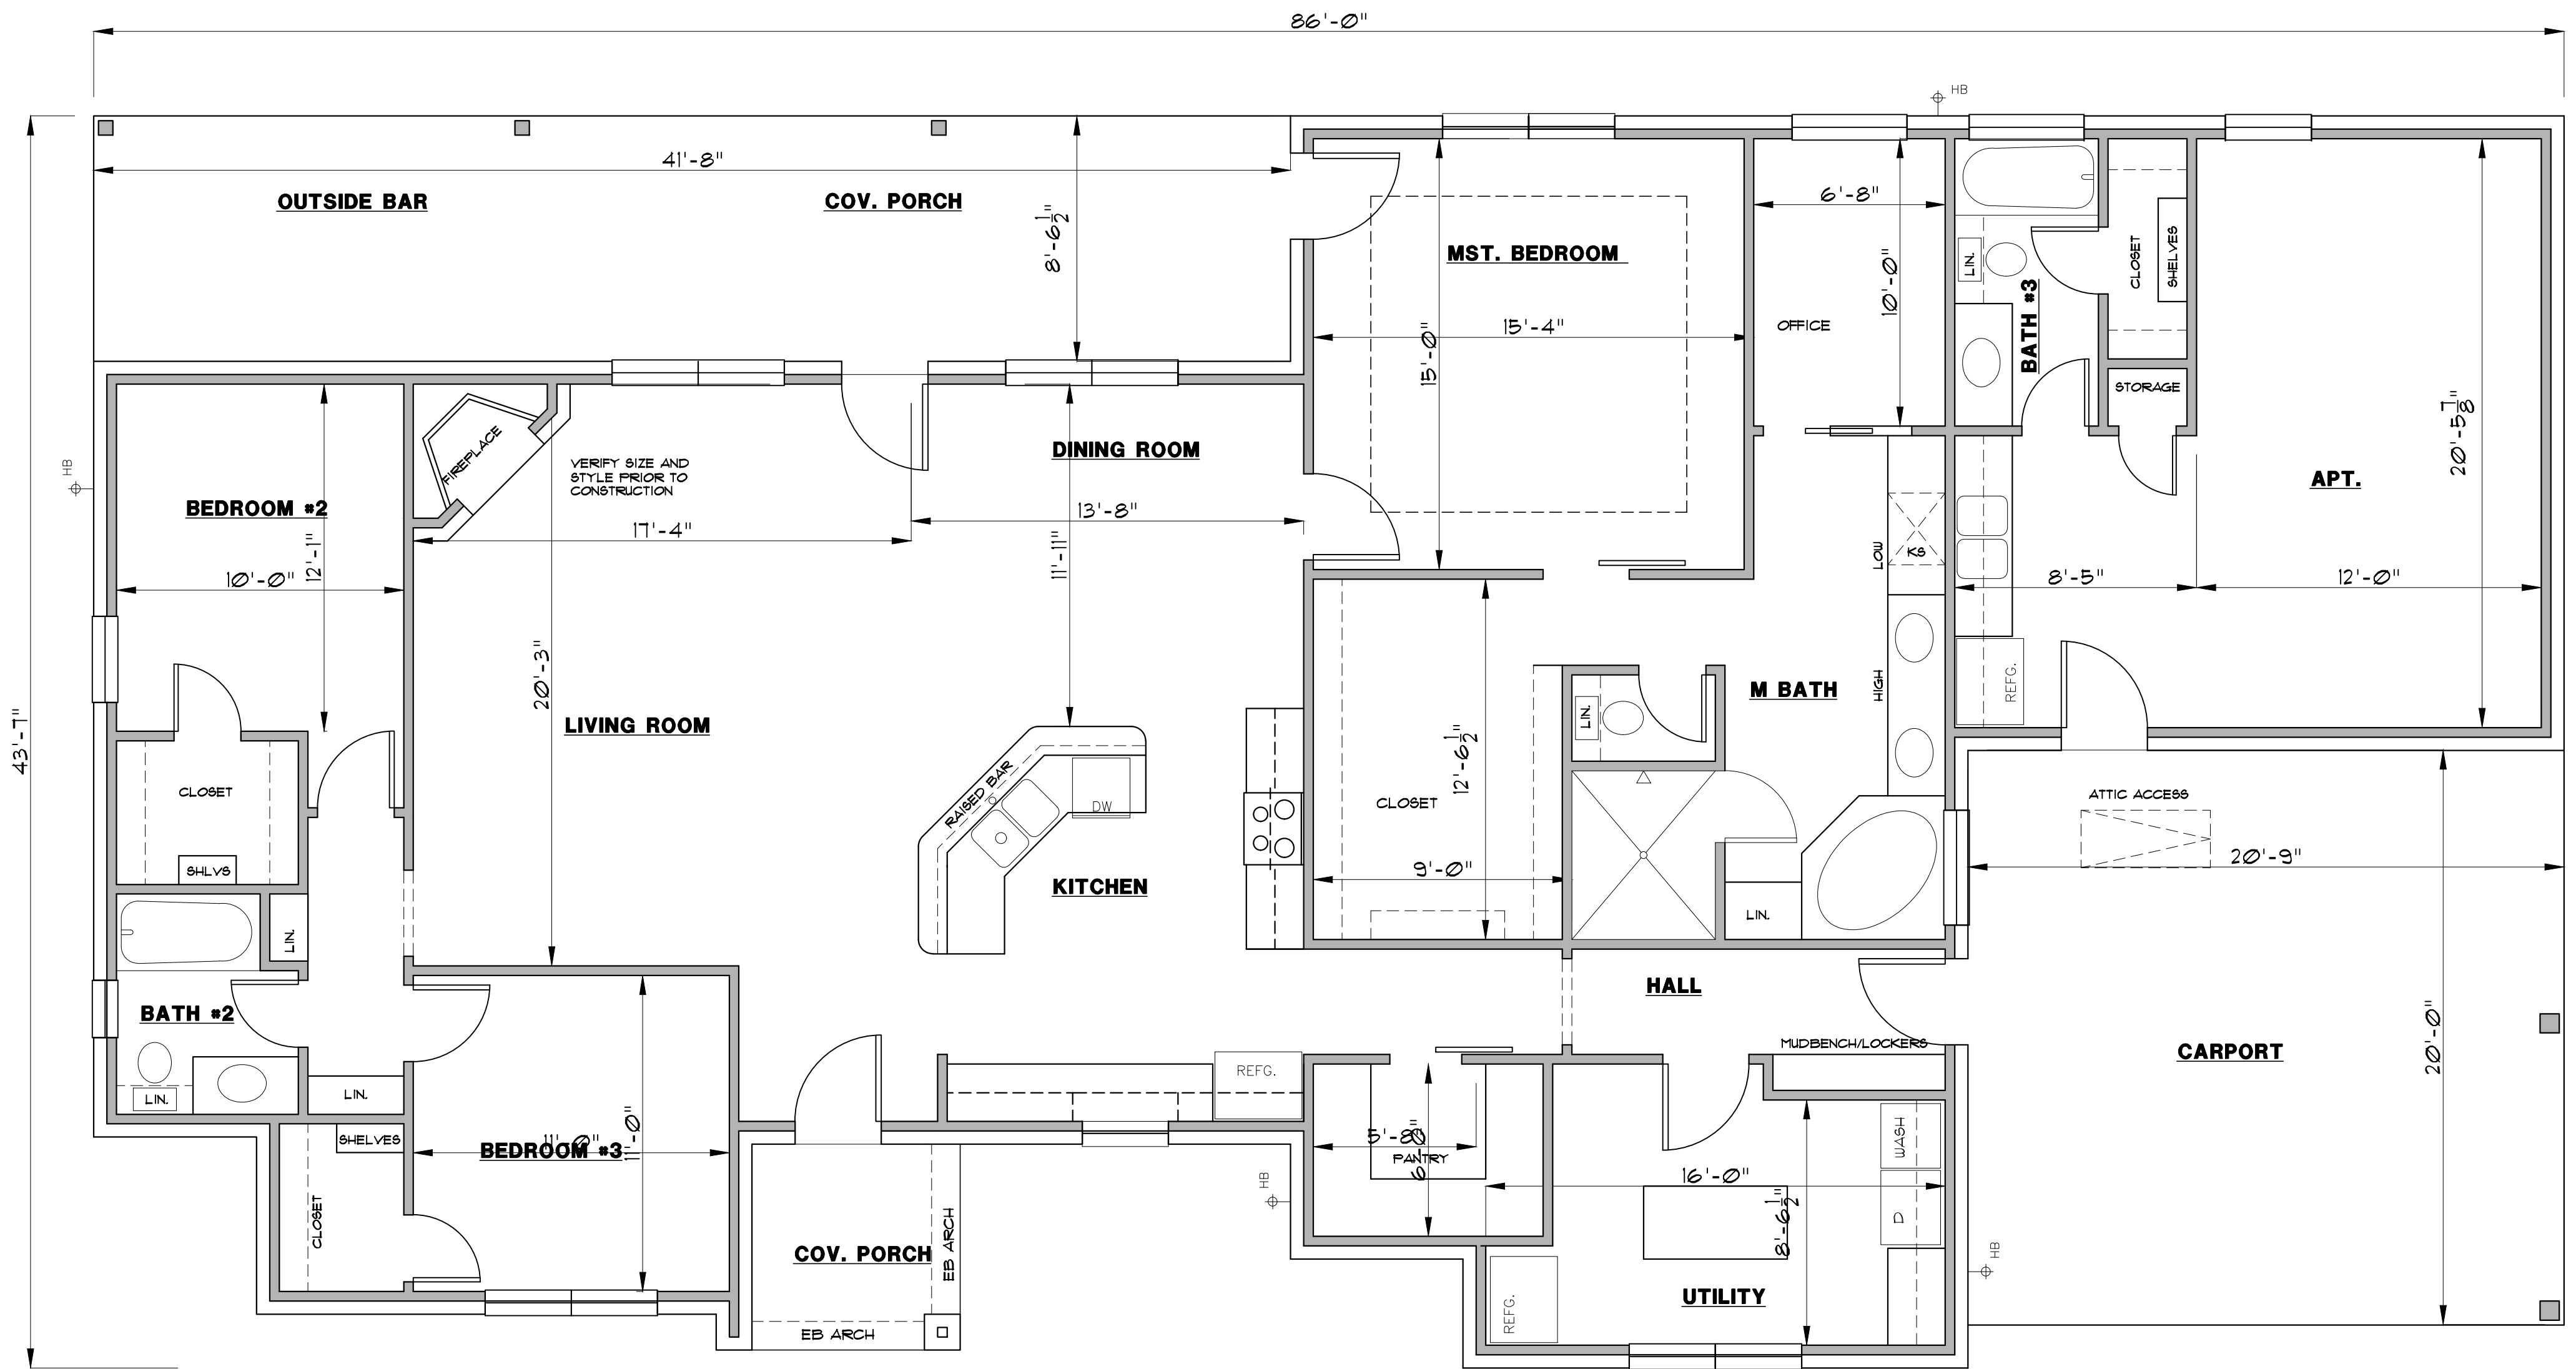

HOME DESIGNS

by
MARCY

817-776-5024

AREA CALCULATIONS

| | |
|-------------------|------------------|
| LIVING | 2202 S.F. |
| APT. | 458 S.F. |
| F. PORCH | 60 S.F. |
| B. PORCH | 379 S.F. |
| CARPORT | 425 S.F. |
| TOTAL SLAB | 3524 S.F. |