


HOME DESIGNS
 by
MARCY
 817-776-5024

FRONT ELEVATION

SCALE: 1/4" = 1'-0"


AREA CALCULATIONS

LIVING	2204 S.F.
B. PORCH	792 S.F.
GARAGE	1026 S.F.
TOTAL SLAB	4022 S.F.

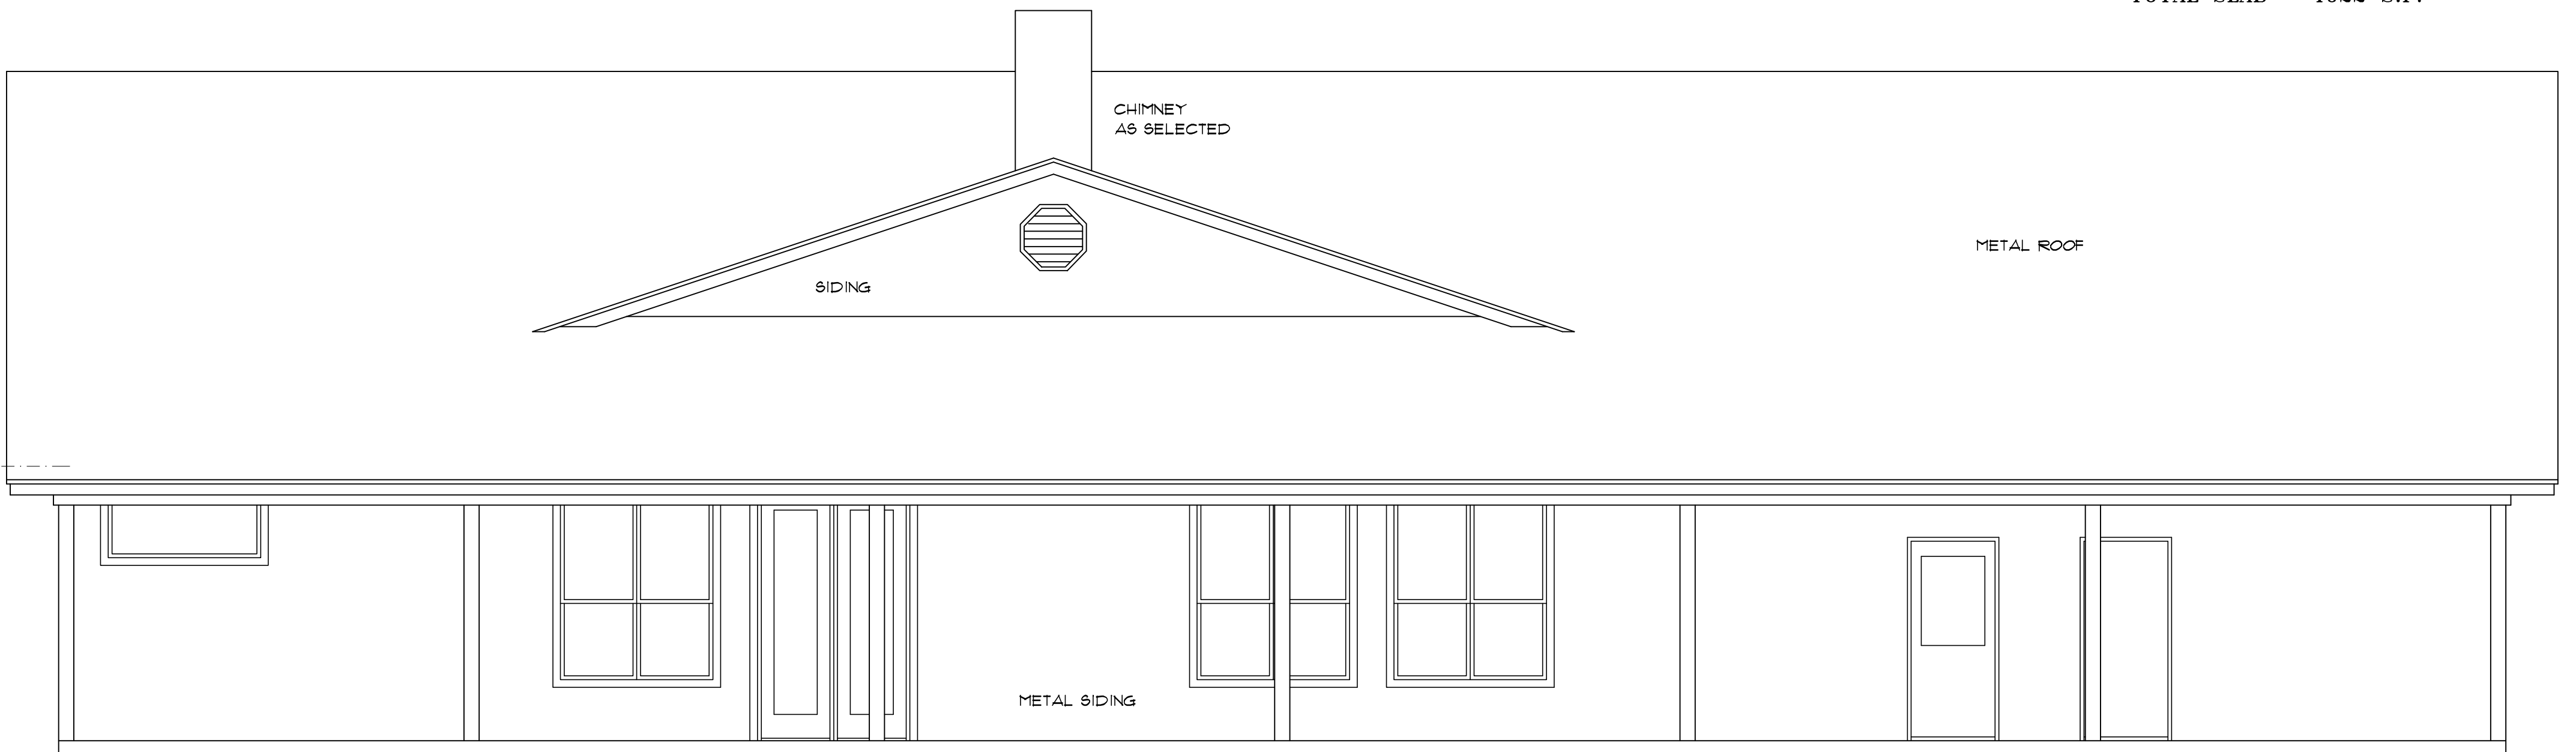

BACK ELEVATION

SCALE: 1/4" = 1'-0"

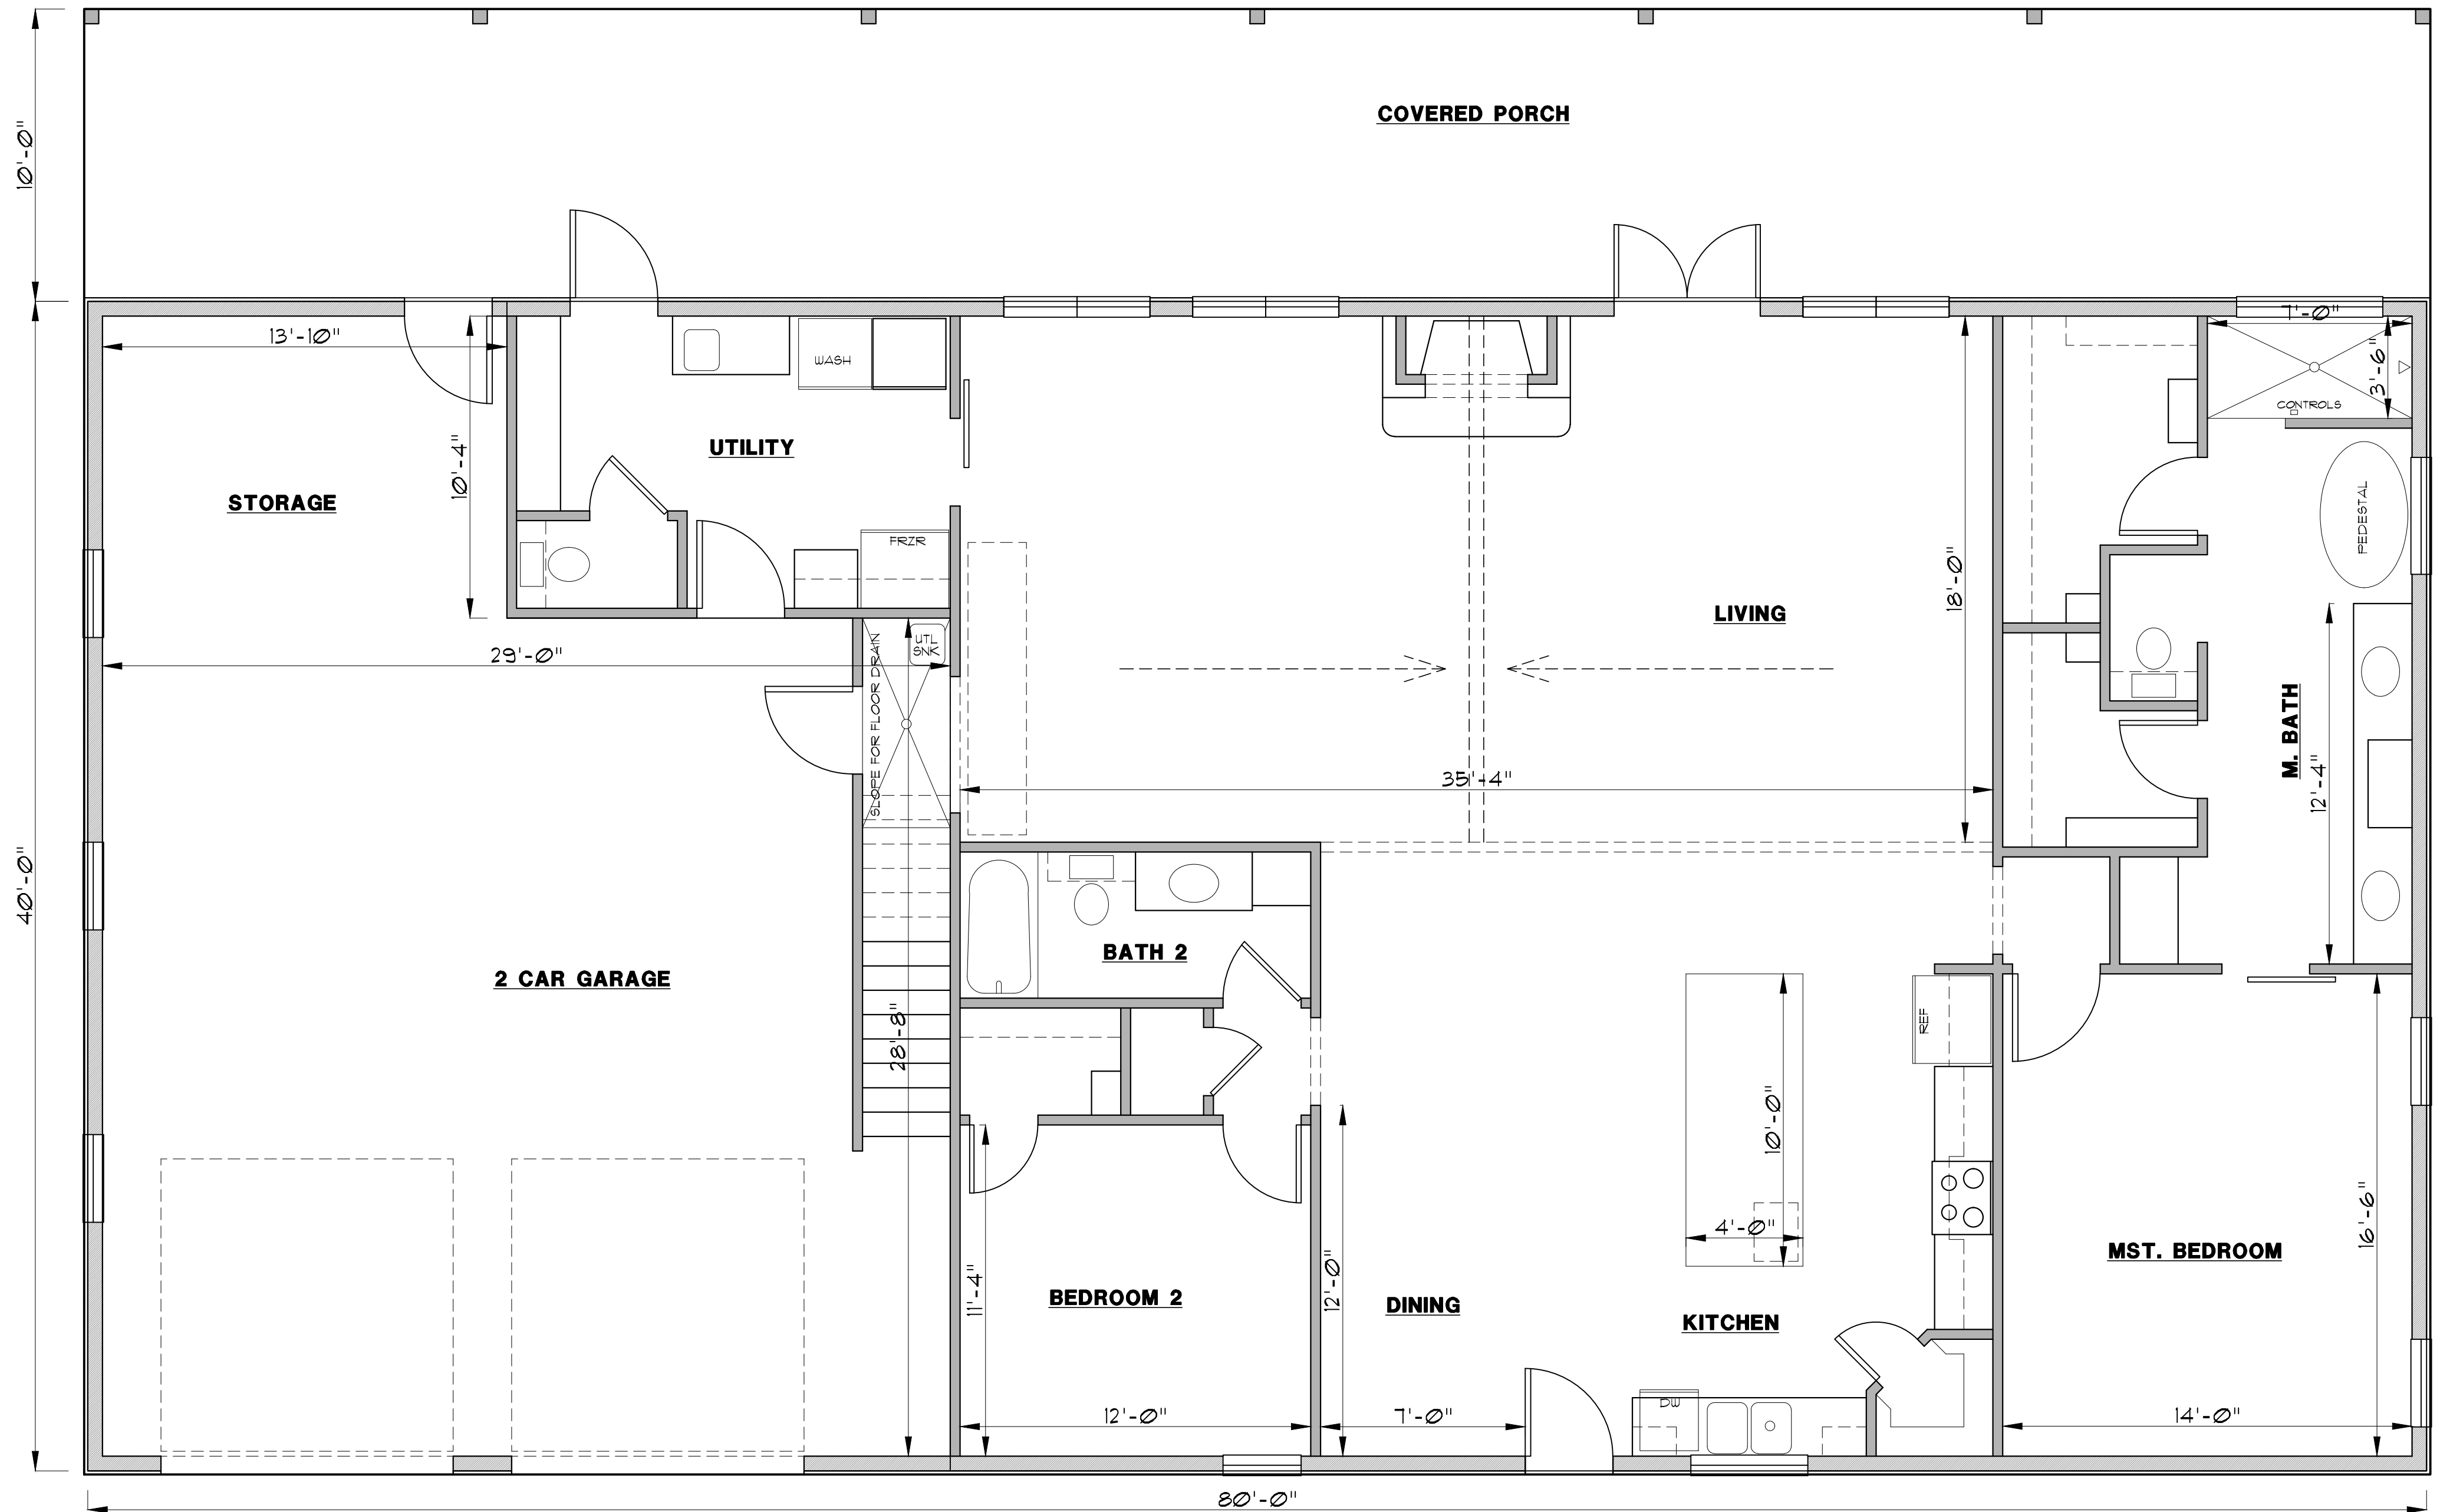

HOME DESIGNS
by
MARCY

817-776-5024

AREA CALCULATIONS

LIVING	2204 S.F.
B. PORCH	792 S.F.
GARAGE	1026 S.F.
TOTAL SLAB	4022 S.F.