


## FRONT ELEVATION

SCALE: 1/4" = 1'-0"

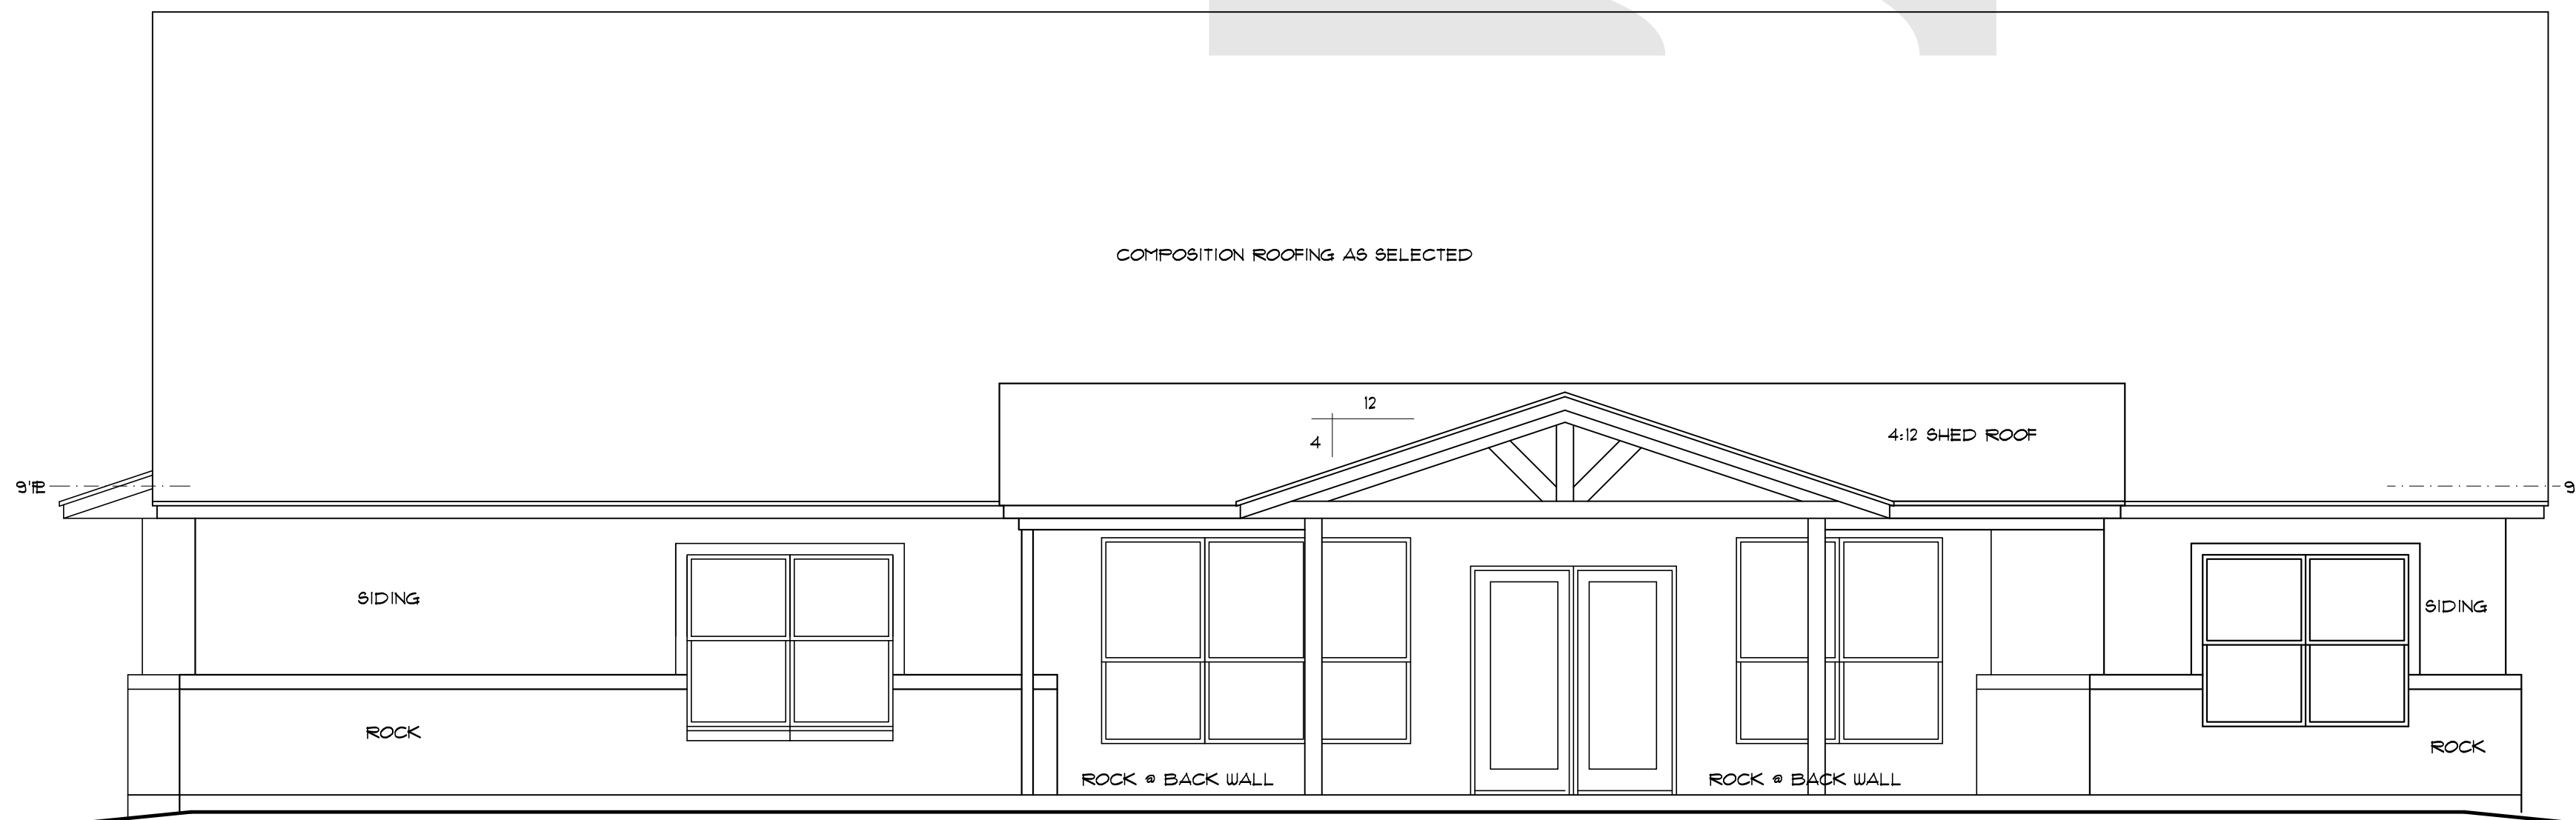

## BACK ELEVATION


SCALE: 1/4" = 1'-0"

# HOME DESIGNS

by  
**MARCY**

817-776-5024

FRAMED	2173 S.F.
BRICK LEDGE	96 S.F.
LIVING	2269 S.F.
F. PORCH	203 S.F.
B. PORCH	288 S.F.
GARAGE	546 S.F.
BRICK LEDGE	25 S.F.
TOTAL SLAB	3331 S.F.
DECK	160 S.F.

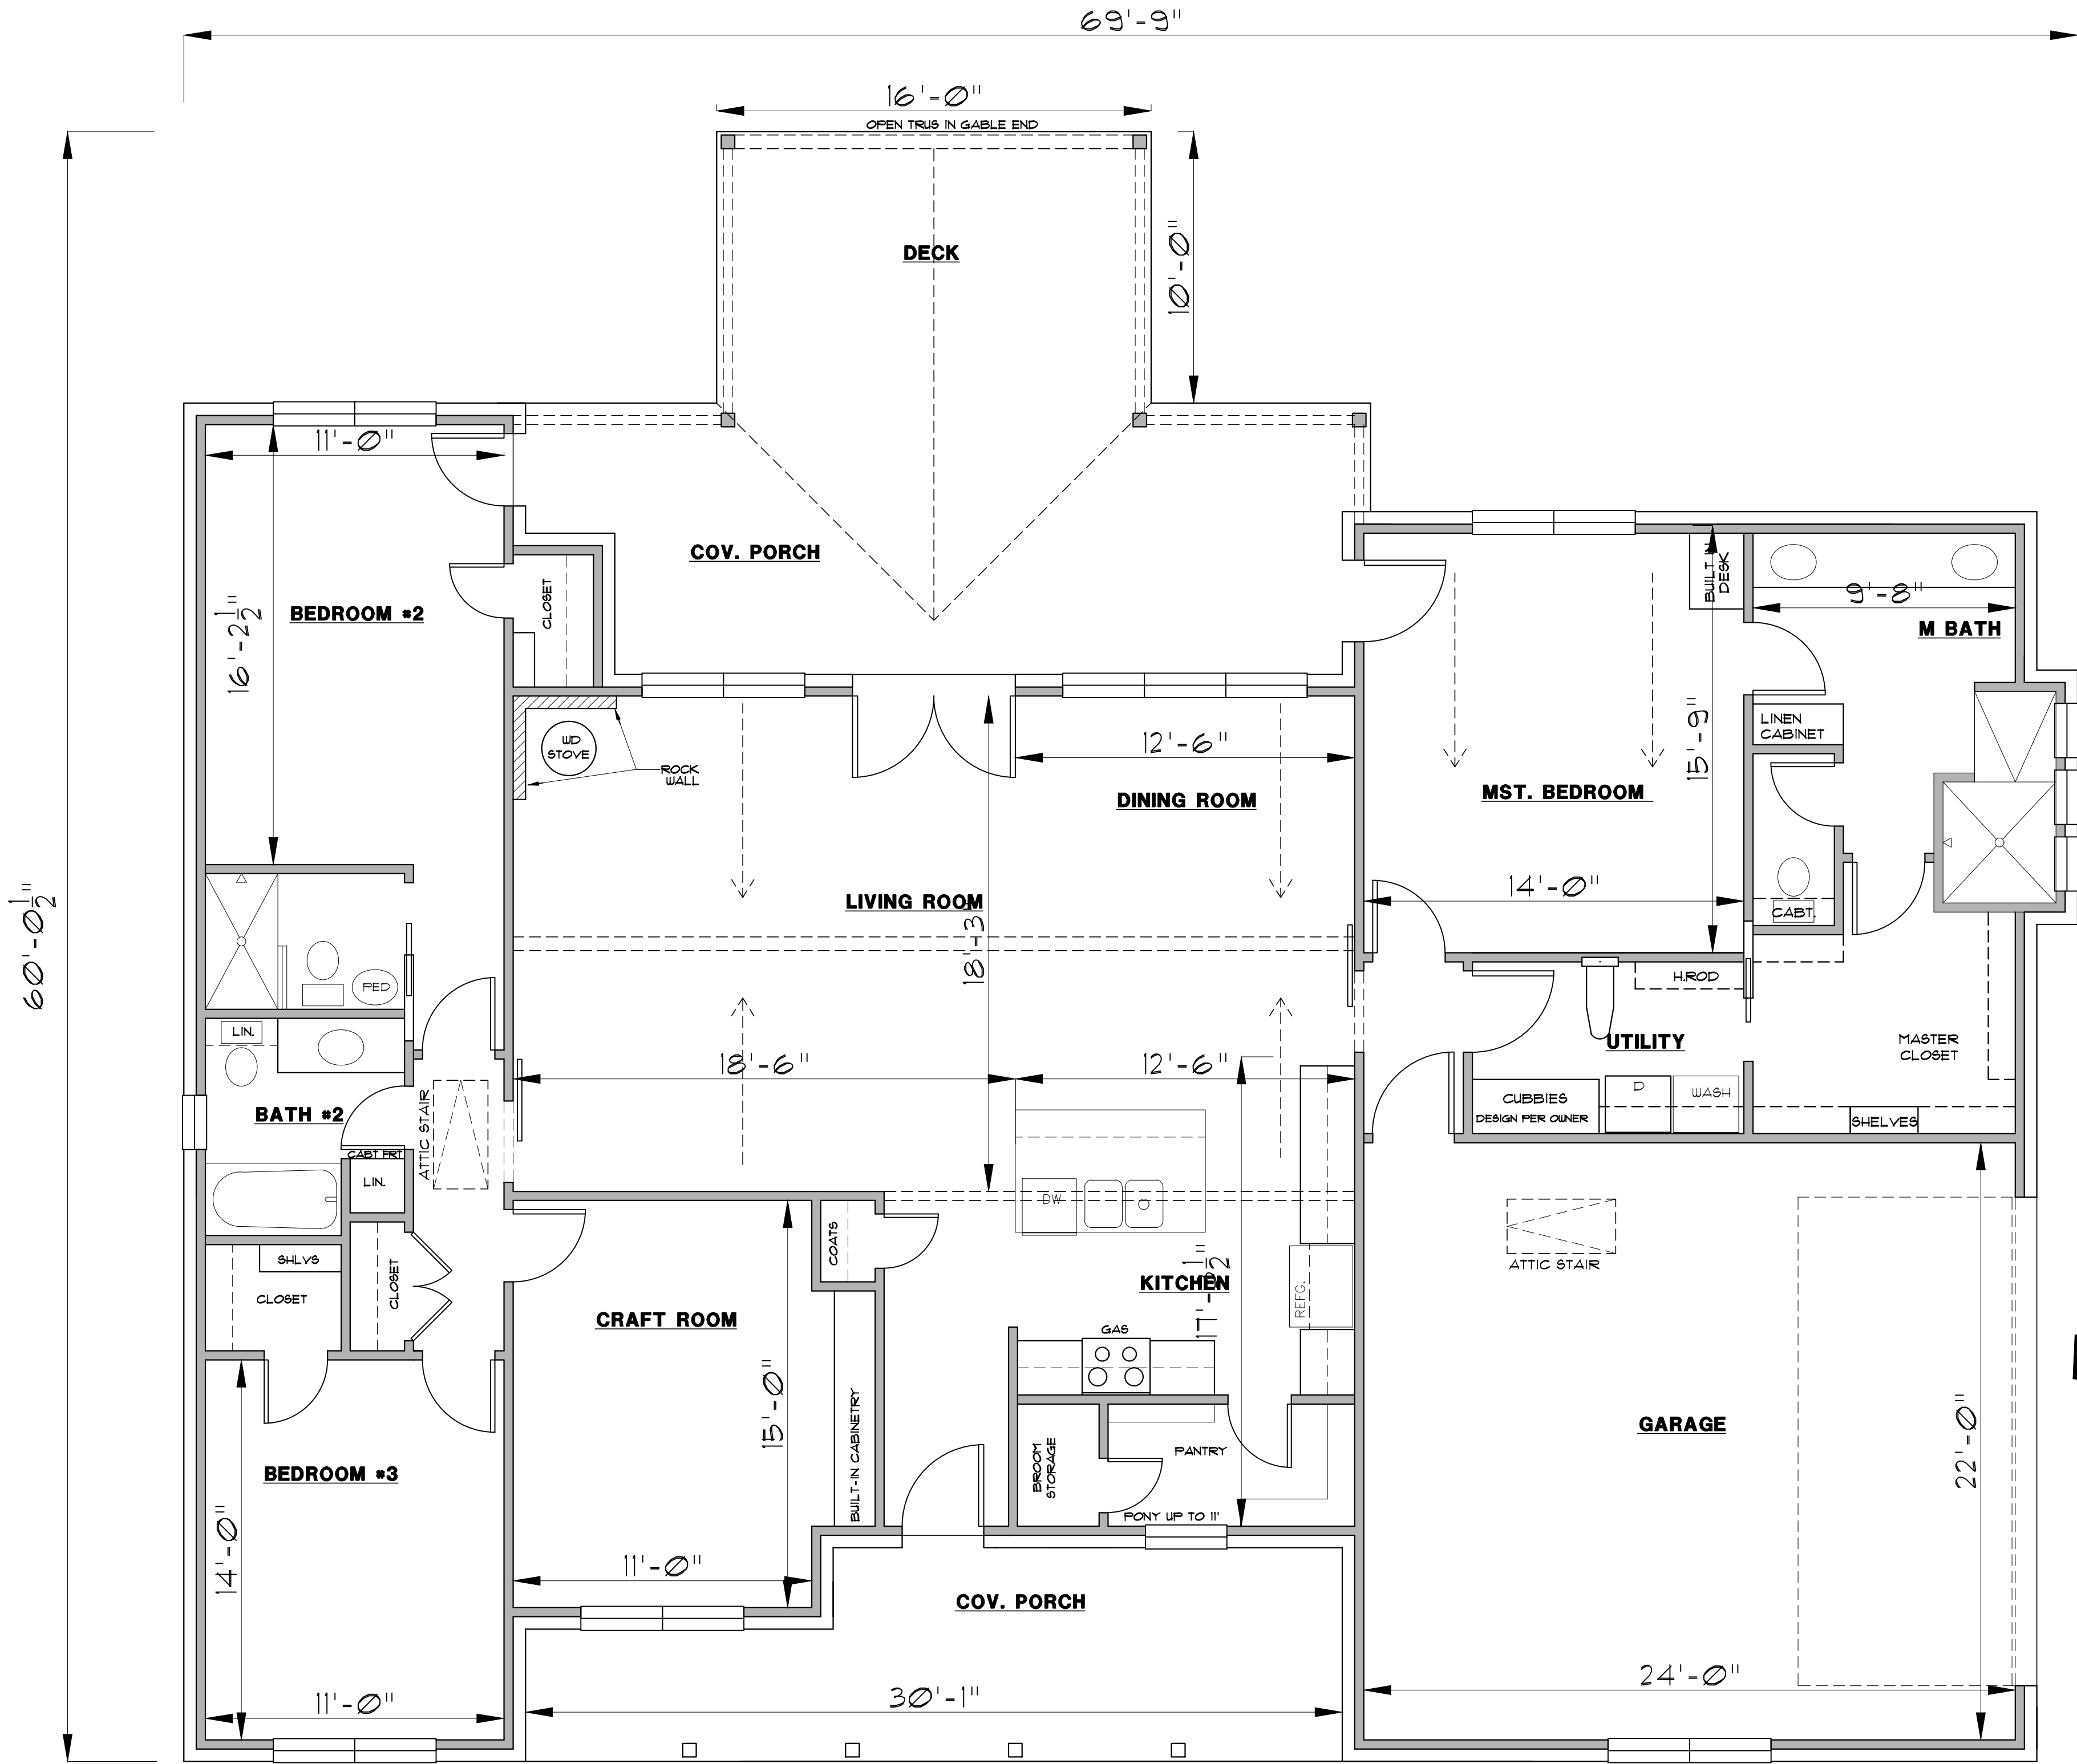

# HOME DESIGNS

by  
**MARCY**

817-776-5024

LIVING	2269 S.F.
F. PORCH	203 S.F.
B. PORCH	288 S.F.
GARAGE	546 S.F.
BRICK LEDGE	25 S.F.
<b>TOTAL SLAB</b>	<b>3331 S.F.</b>
DECK	160 S.F.