




FRONT ELEVATION

SCALE: 1/4" = 1'-0"

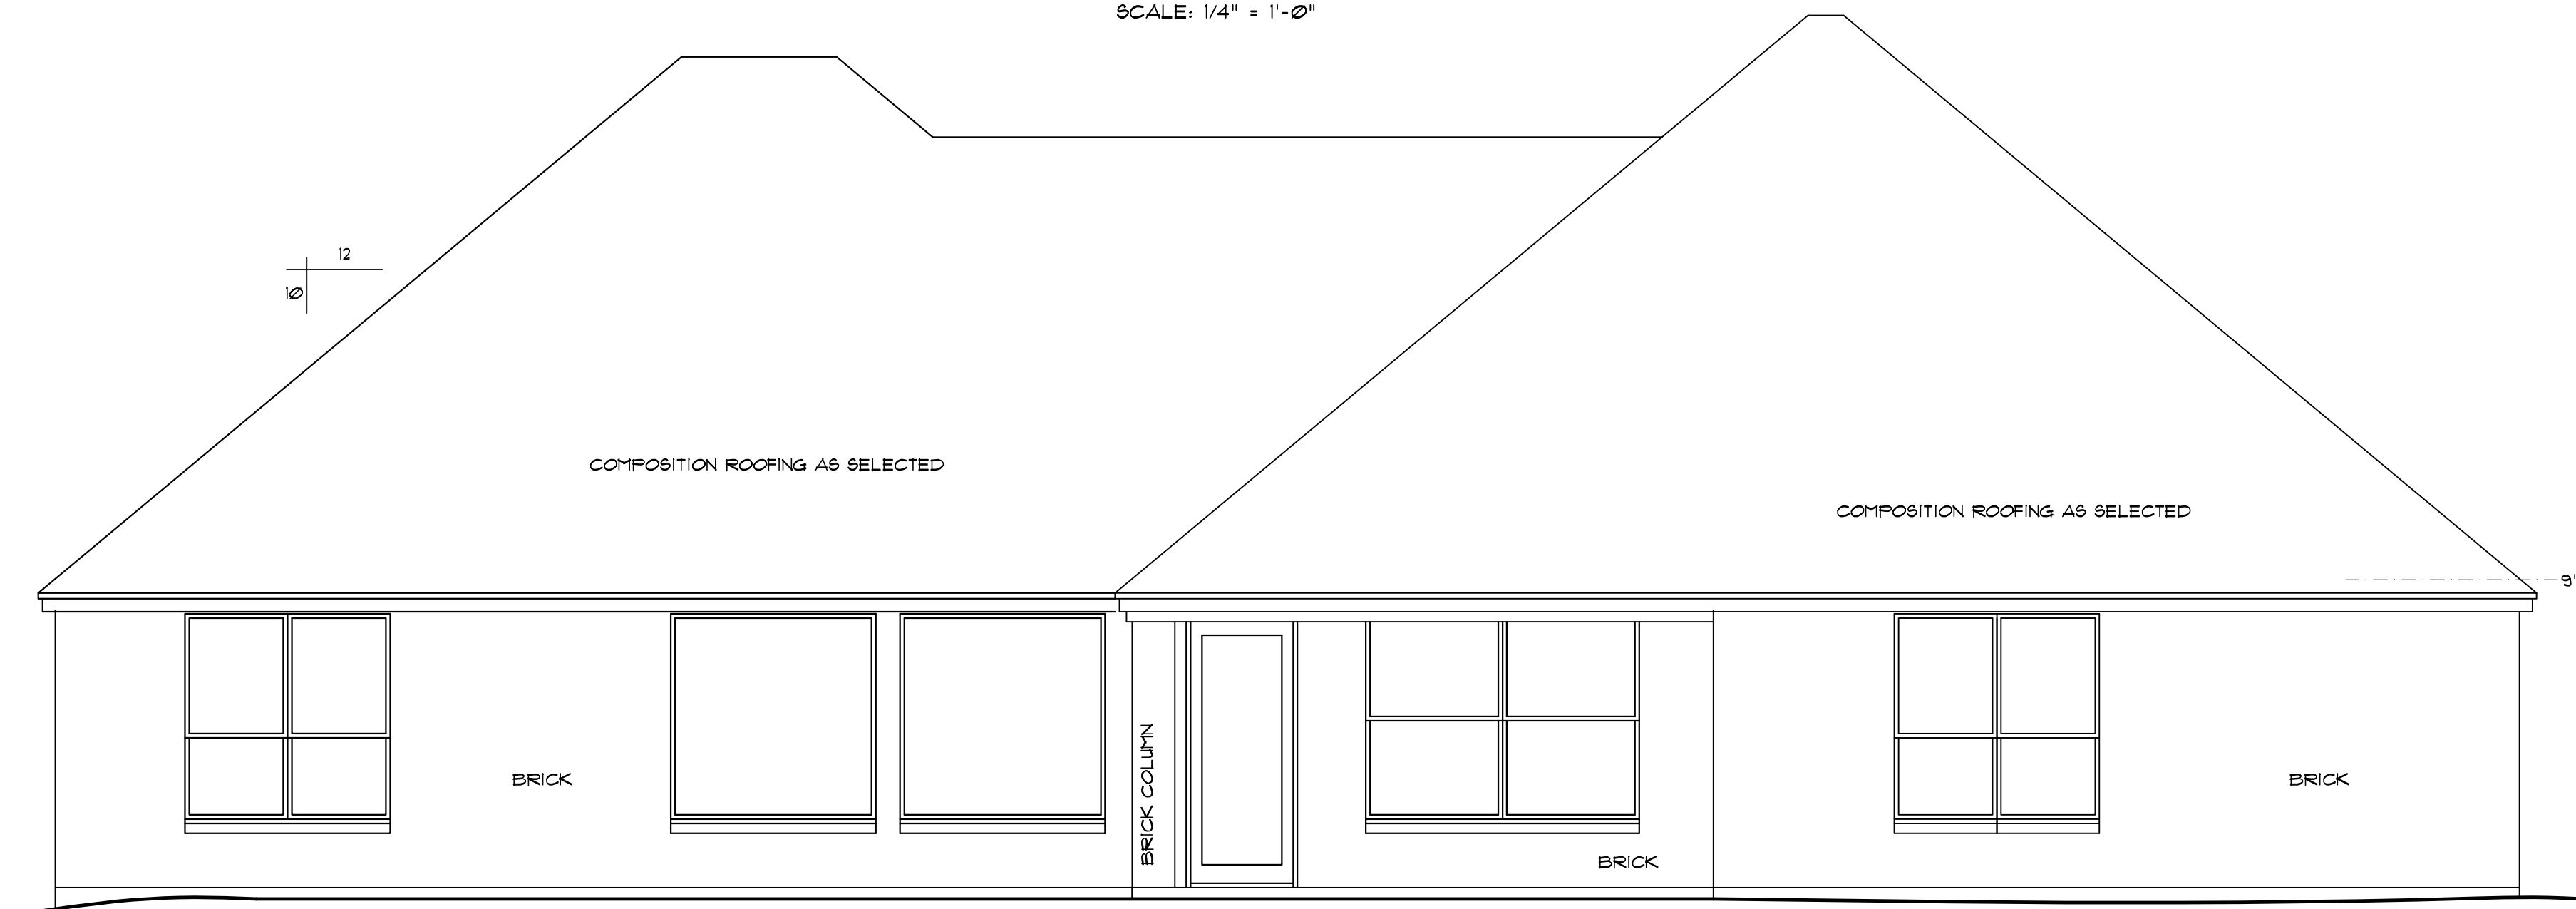

REAR ELEVATION


SCALE: 1/4" = 1'-0"

HOME DESIGNS

by
MARCY

817-776-5024

FRAMED	2208 S.F.
BRICK LEDGE	94 S.F.
LIVING	2302 S.F.
F. PORCH	69 S.F.
B. PORCH	149 S.F.
GARAGE	563 S.F.
TOTAL SLAB	3083 S.F.

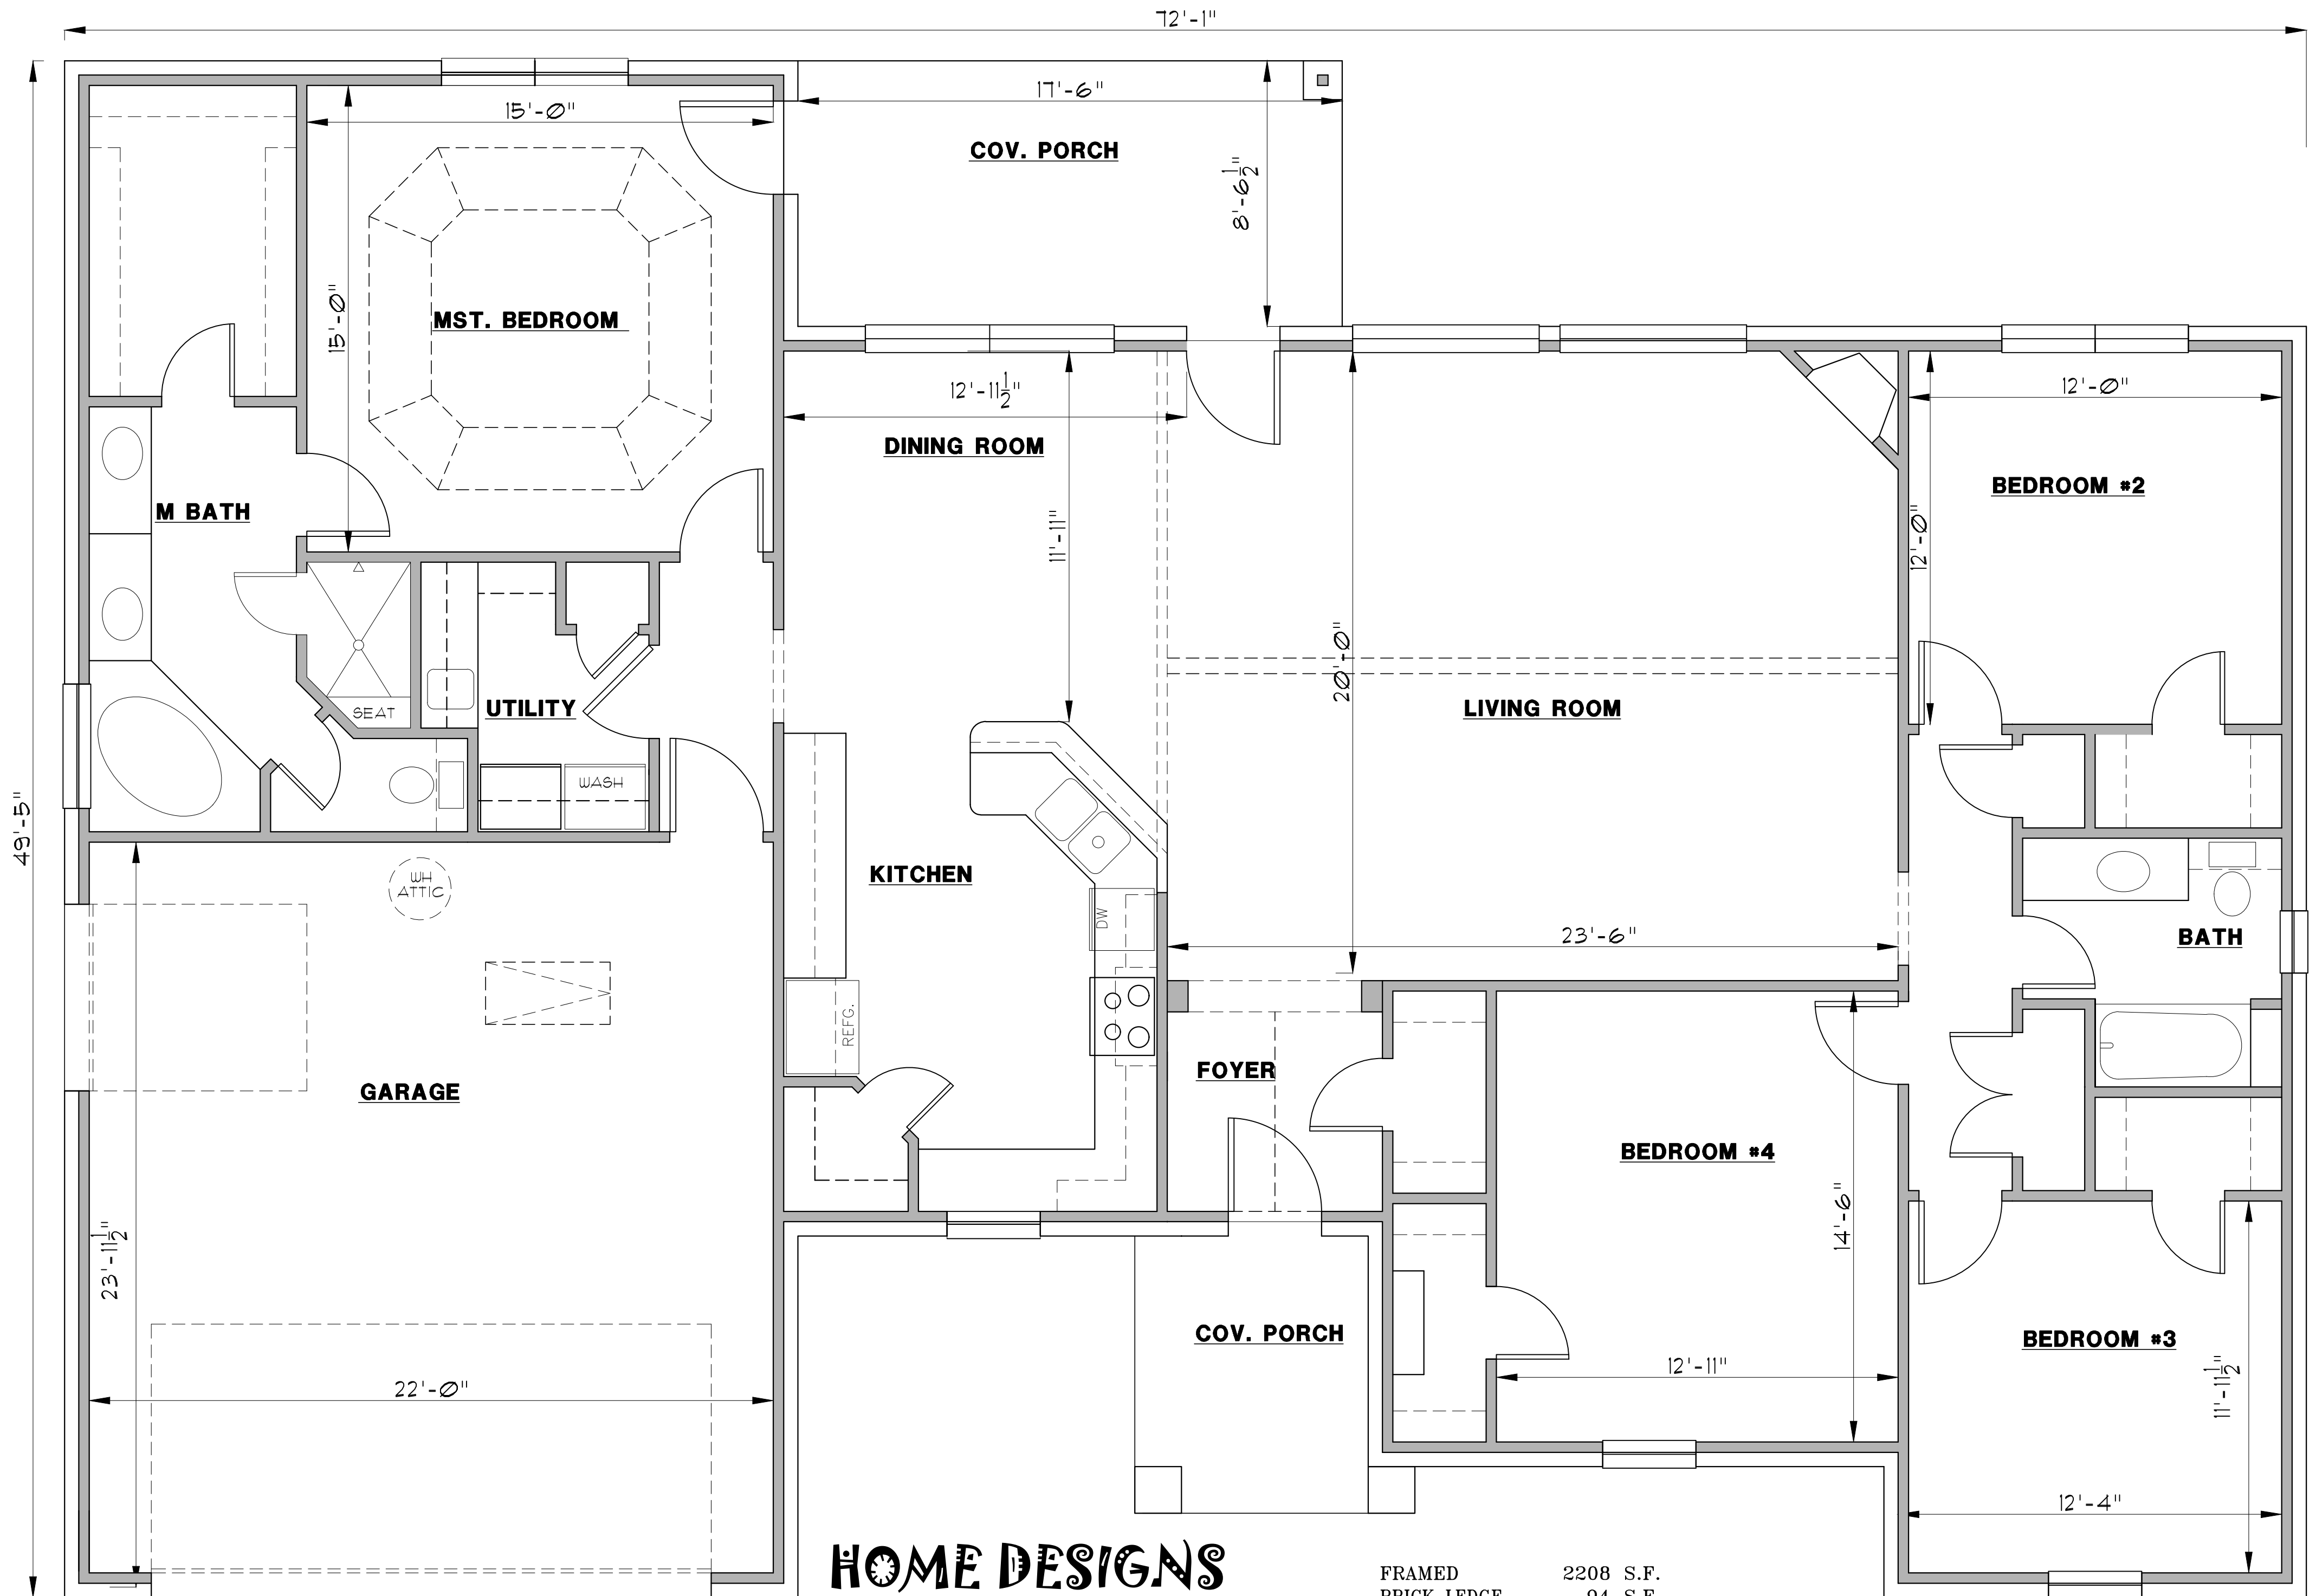

HOME DESIGNS
by
MARCY

817-776-5024

FRAMED	2208 S.F.
BRICK LEDGE	94 S.F.
LIVING	2302 S.F.
F. PORCH	69 S.F.
B. PORCH	149 S.F.
GARAGE	563 S.F.
TOTAL SQ. FT.	3083 S.F.