




FRONT ELEVATION

SCALE: 1/4" = 1'-0"

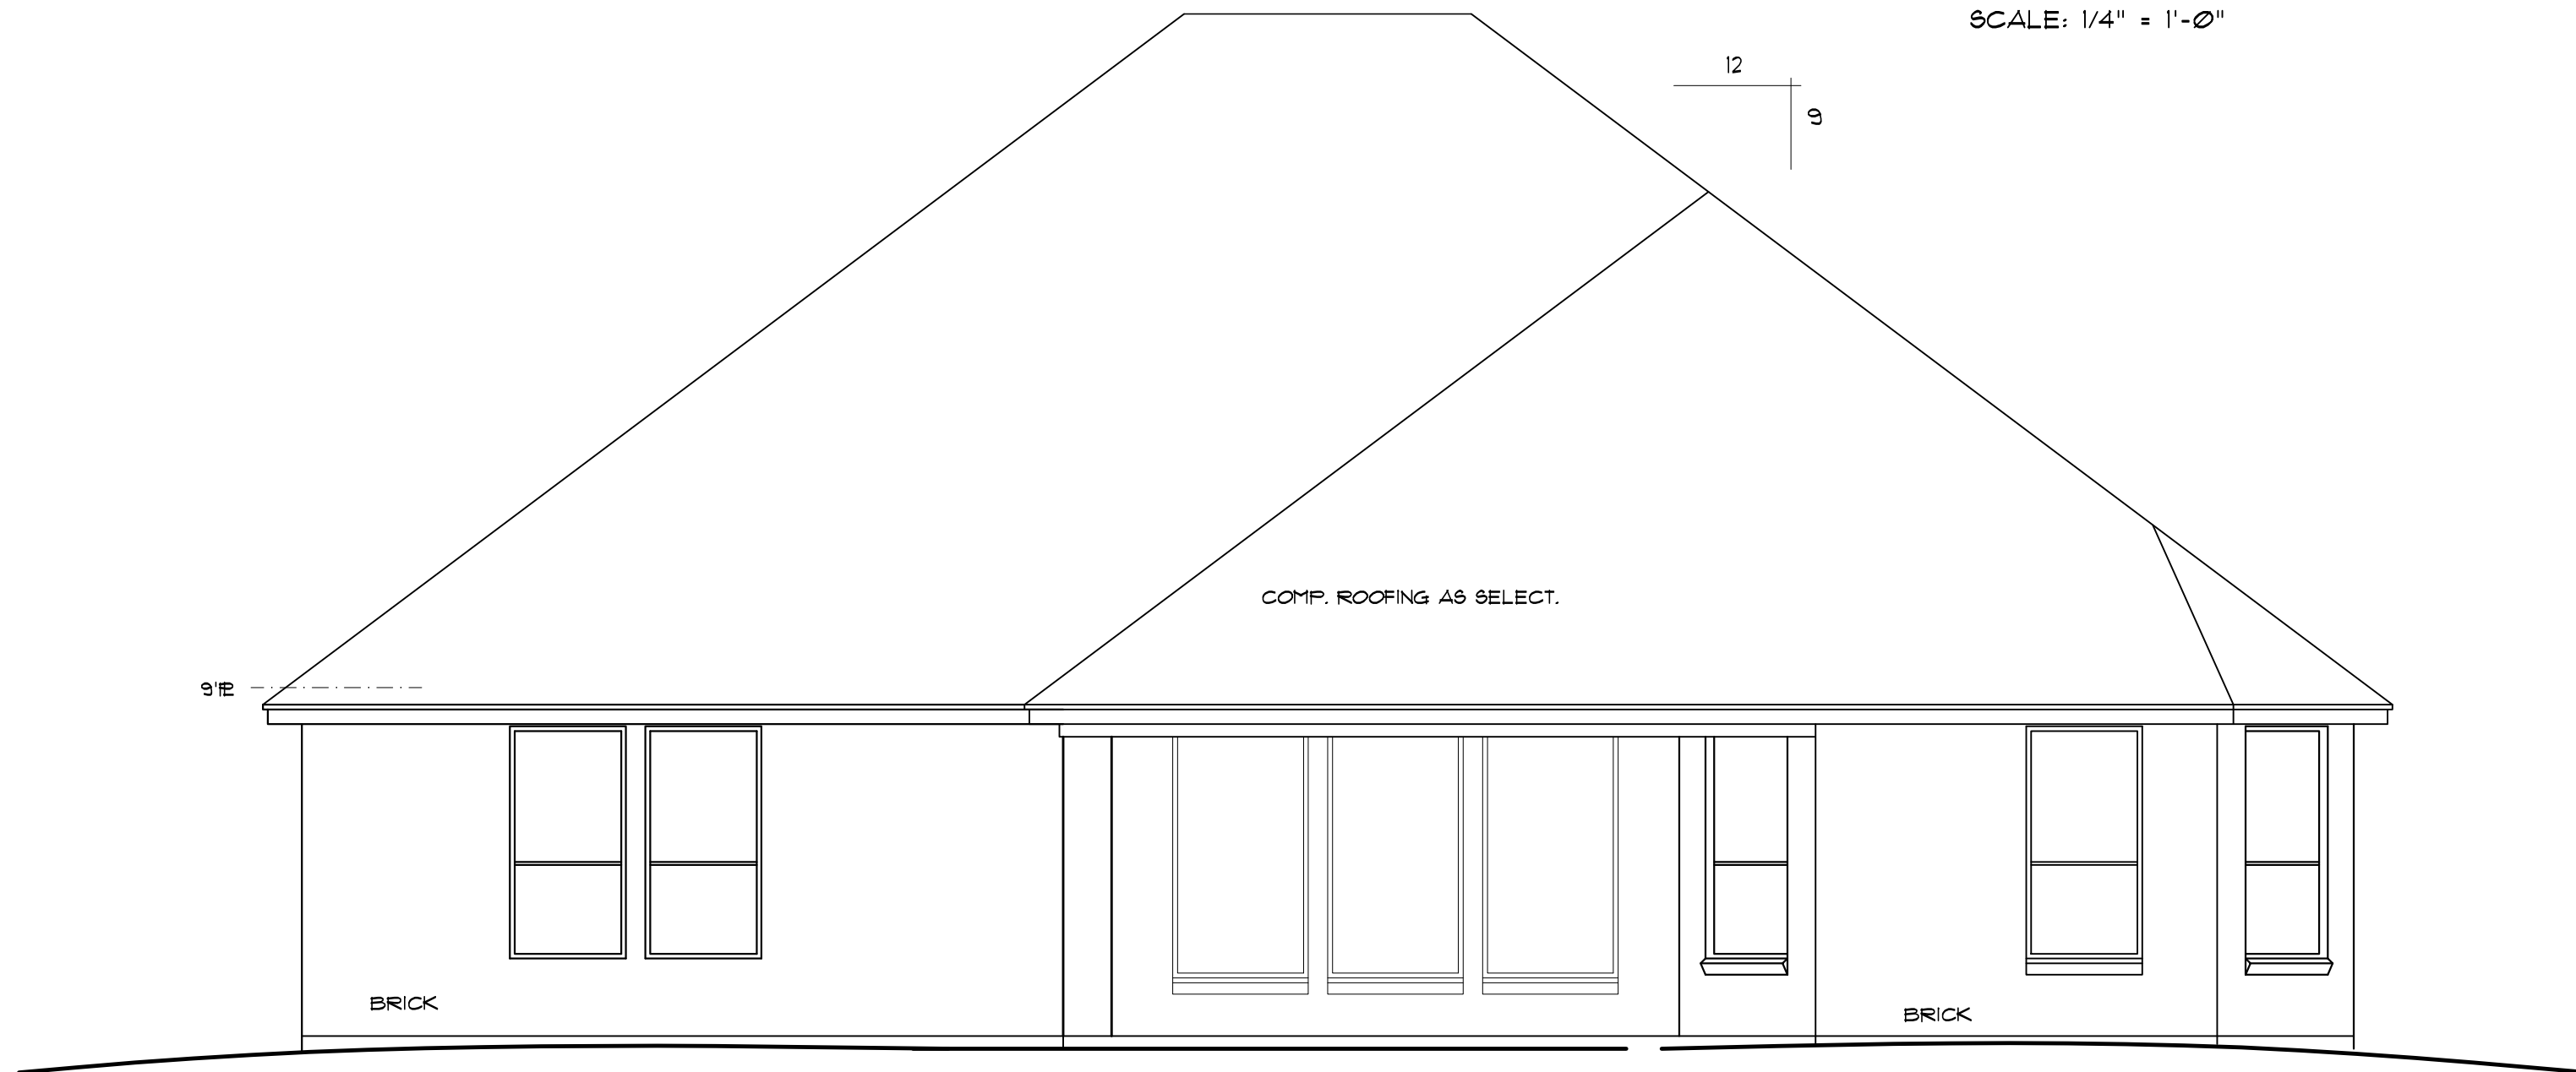

BACK ELEVATION

SCALE: 1/4" = 1'-0"

HOME DESIGNS
by
MARCY


817-776-5024

FRAMED	2209 S.F.
BRICK LEDGE	96 S.F.
LIVING	2305 S.F.
F. PORCH	32 S.F.
B. PORCH	191 S.F.
GARAGE	515 S.F.
TOTAL SLAB	3043 S.F.



FRONT ELEVATION

SCALE: 1/4" = 1'-0"

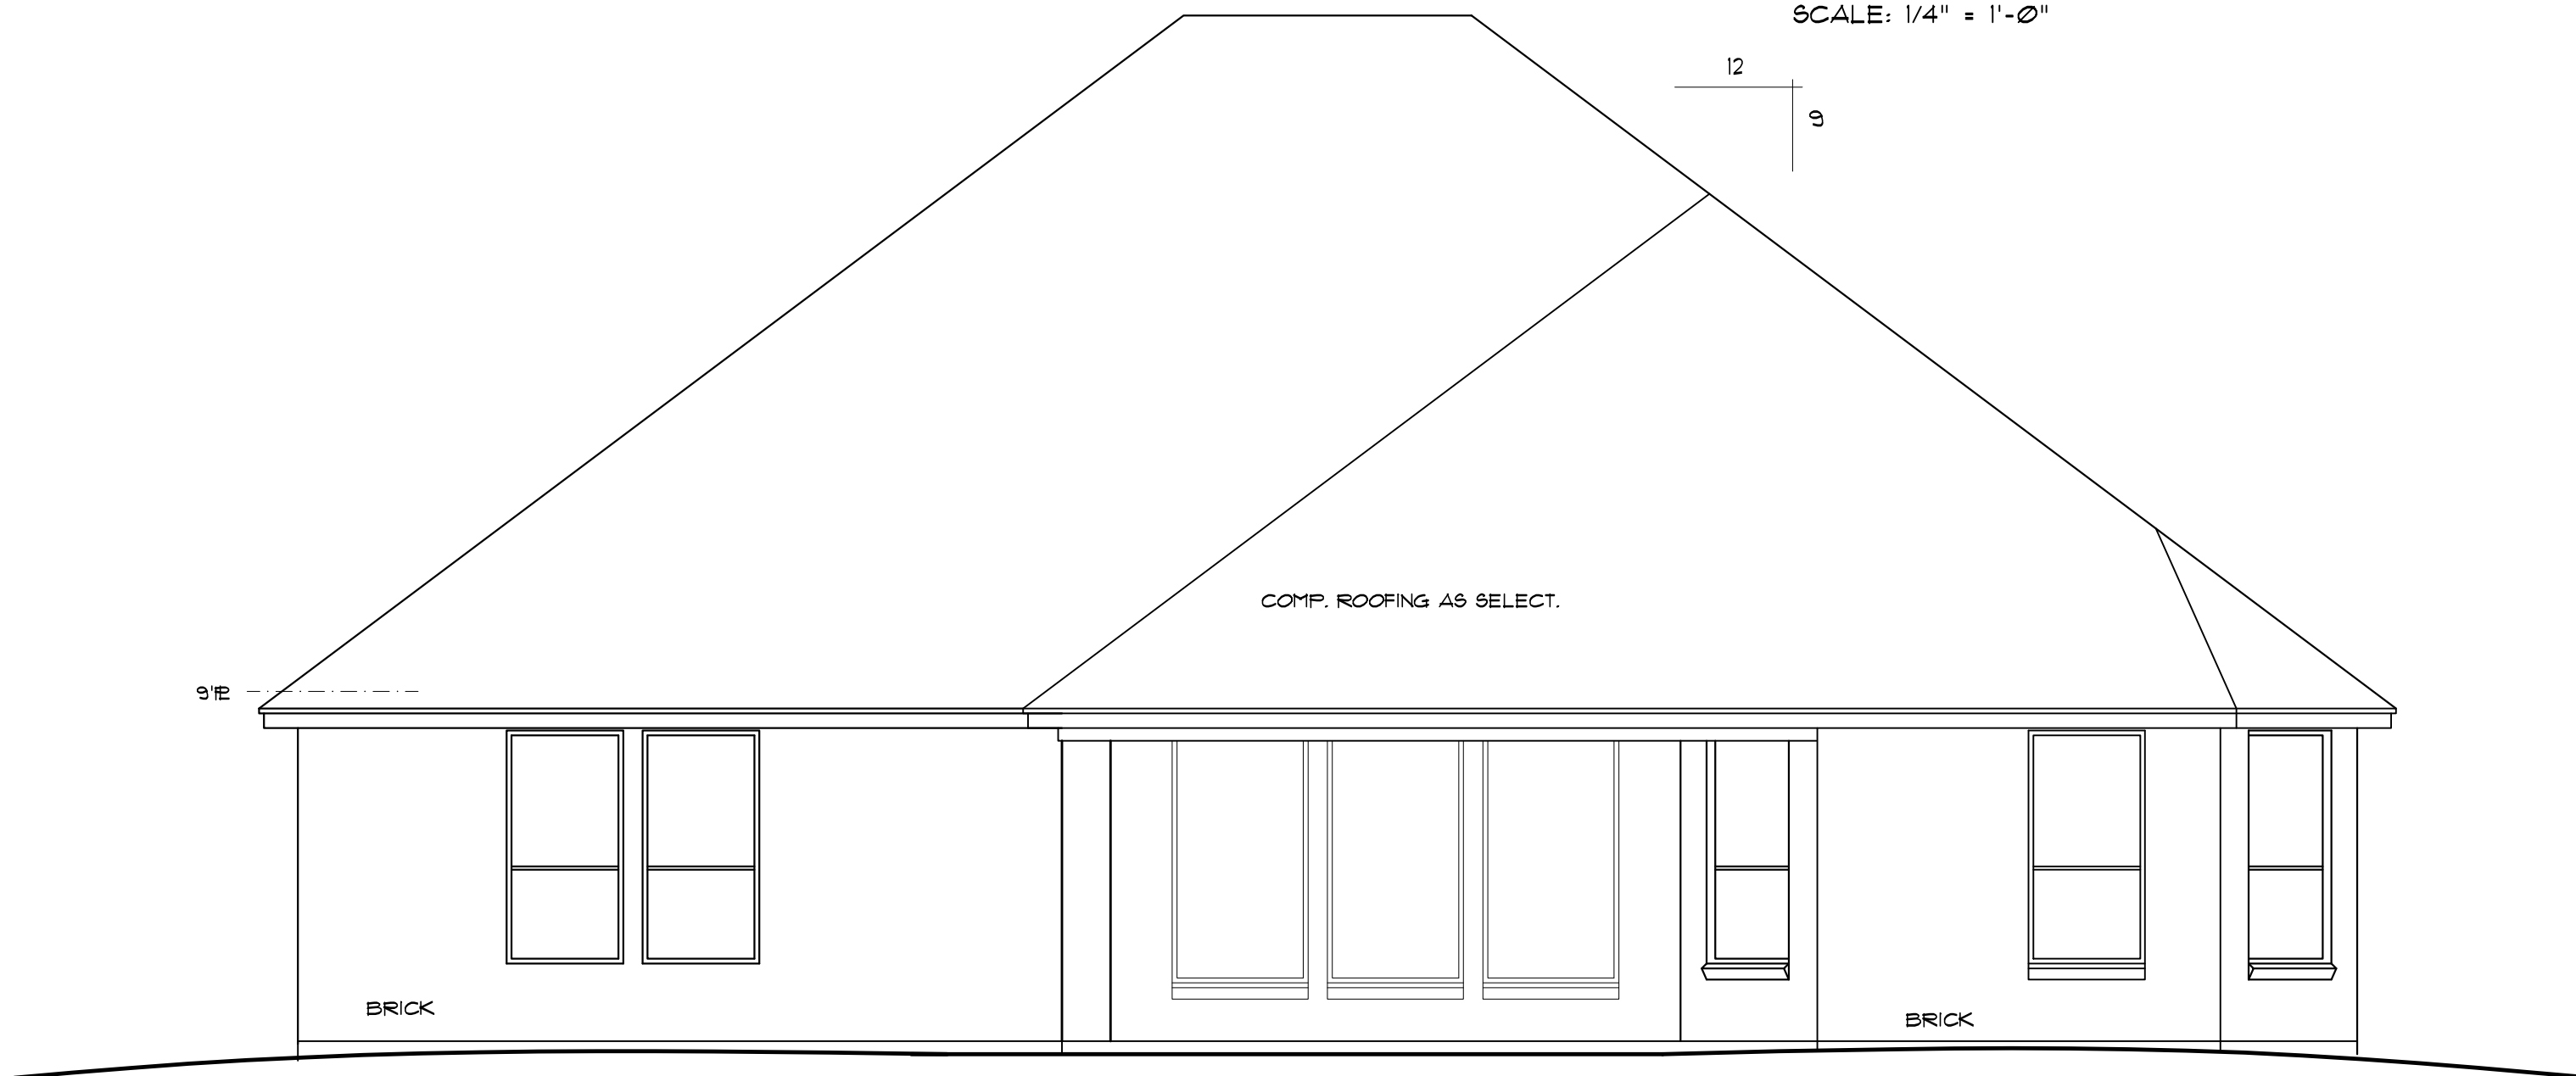


BACK ELEVATION

SCALE: 1/4" = 1'-0"

HOME DESIGNS
by
MARCY

817-776-5024

FRAMED	2209 S.F.
BRICK LEDGE	96 S.F.
LIVING	2305 S.F.
F. PORCH	32 S.F.
B. PORCH	191 S.F.
GARAGE	515 S.F.
TOTAL SLAB	3043 S.F.

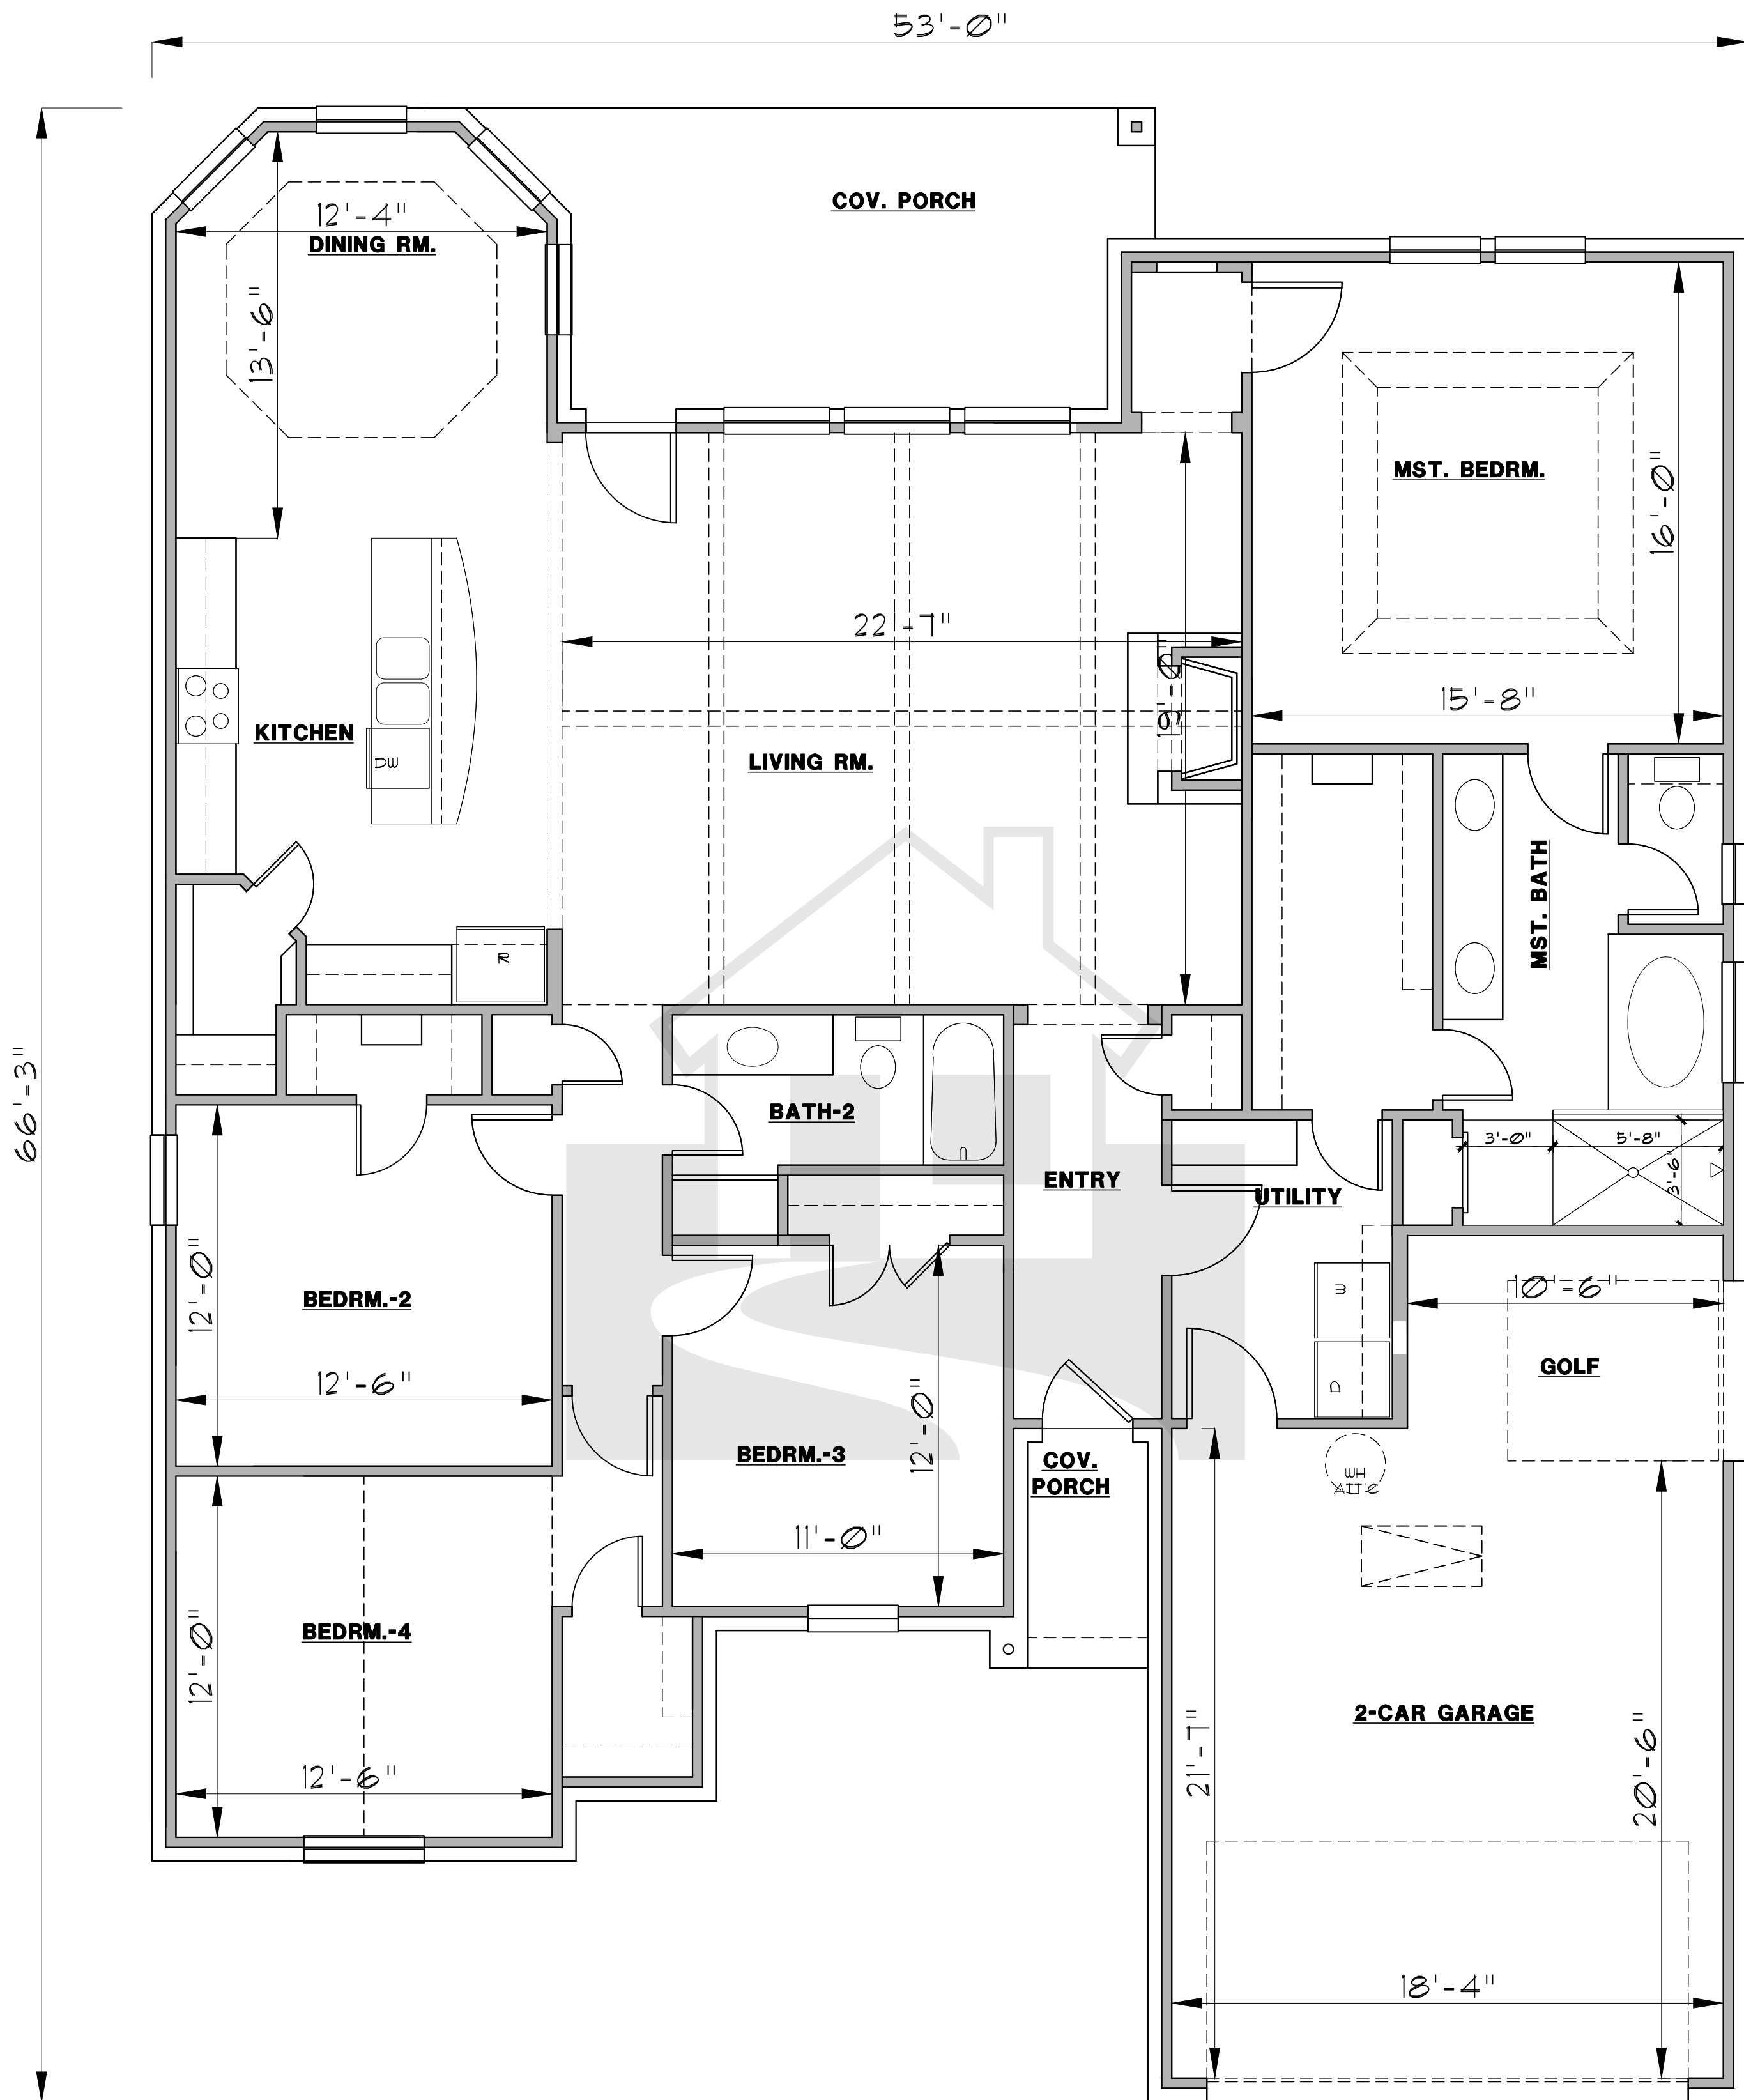

HOME DESIGNS
 by
MARCY

817-776-5024

FRAMED	2209 S.F.
BRICK LEDGE	96 S.F.
LIVING	2305 S.F.
F. PORCH	32 S.F.
B. PORCH	191 S.F.
GARAGE	515 S.F.
TOTAL SLAB	3043 S.F.