




**FRONT ELEVATION**

SCALE: 1/4" = 1'-0"

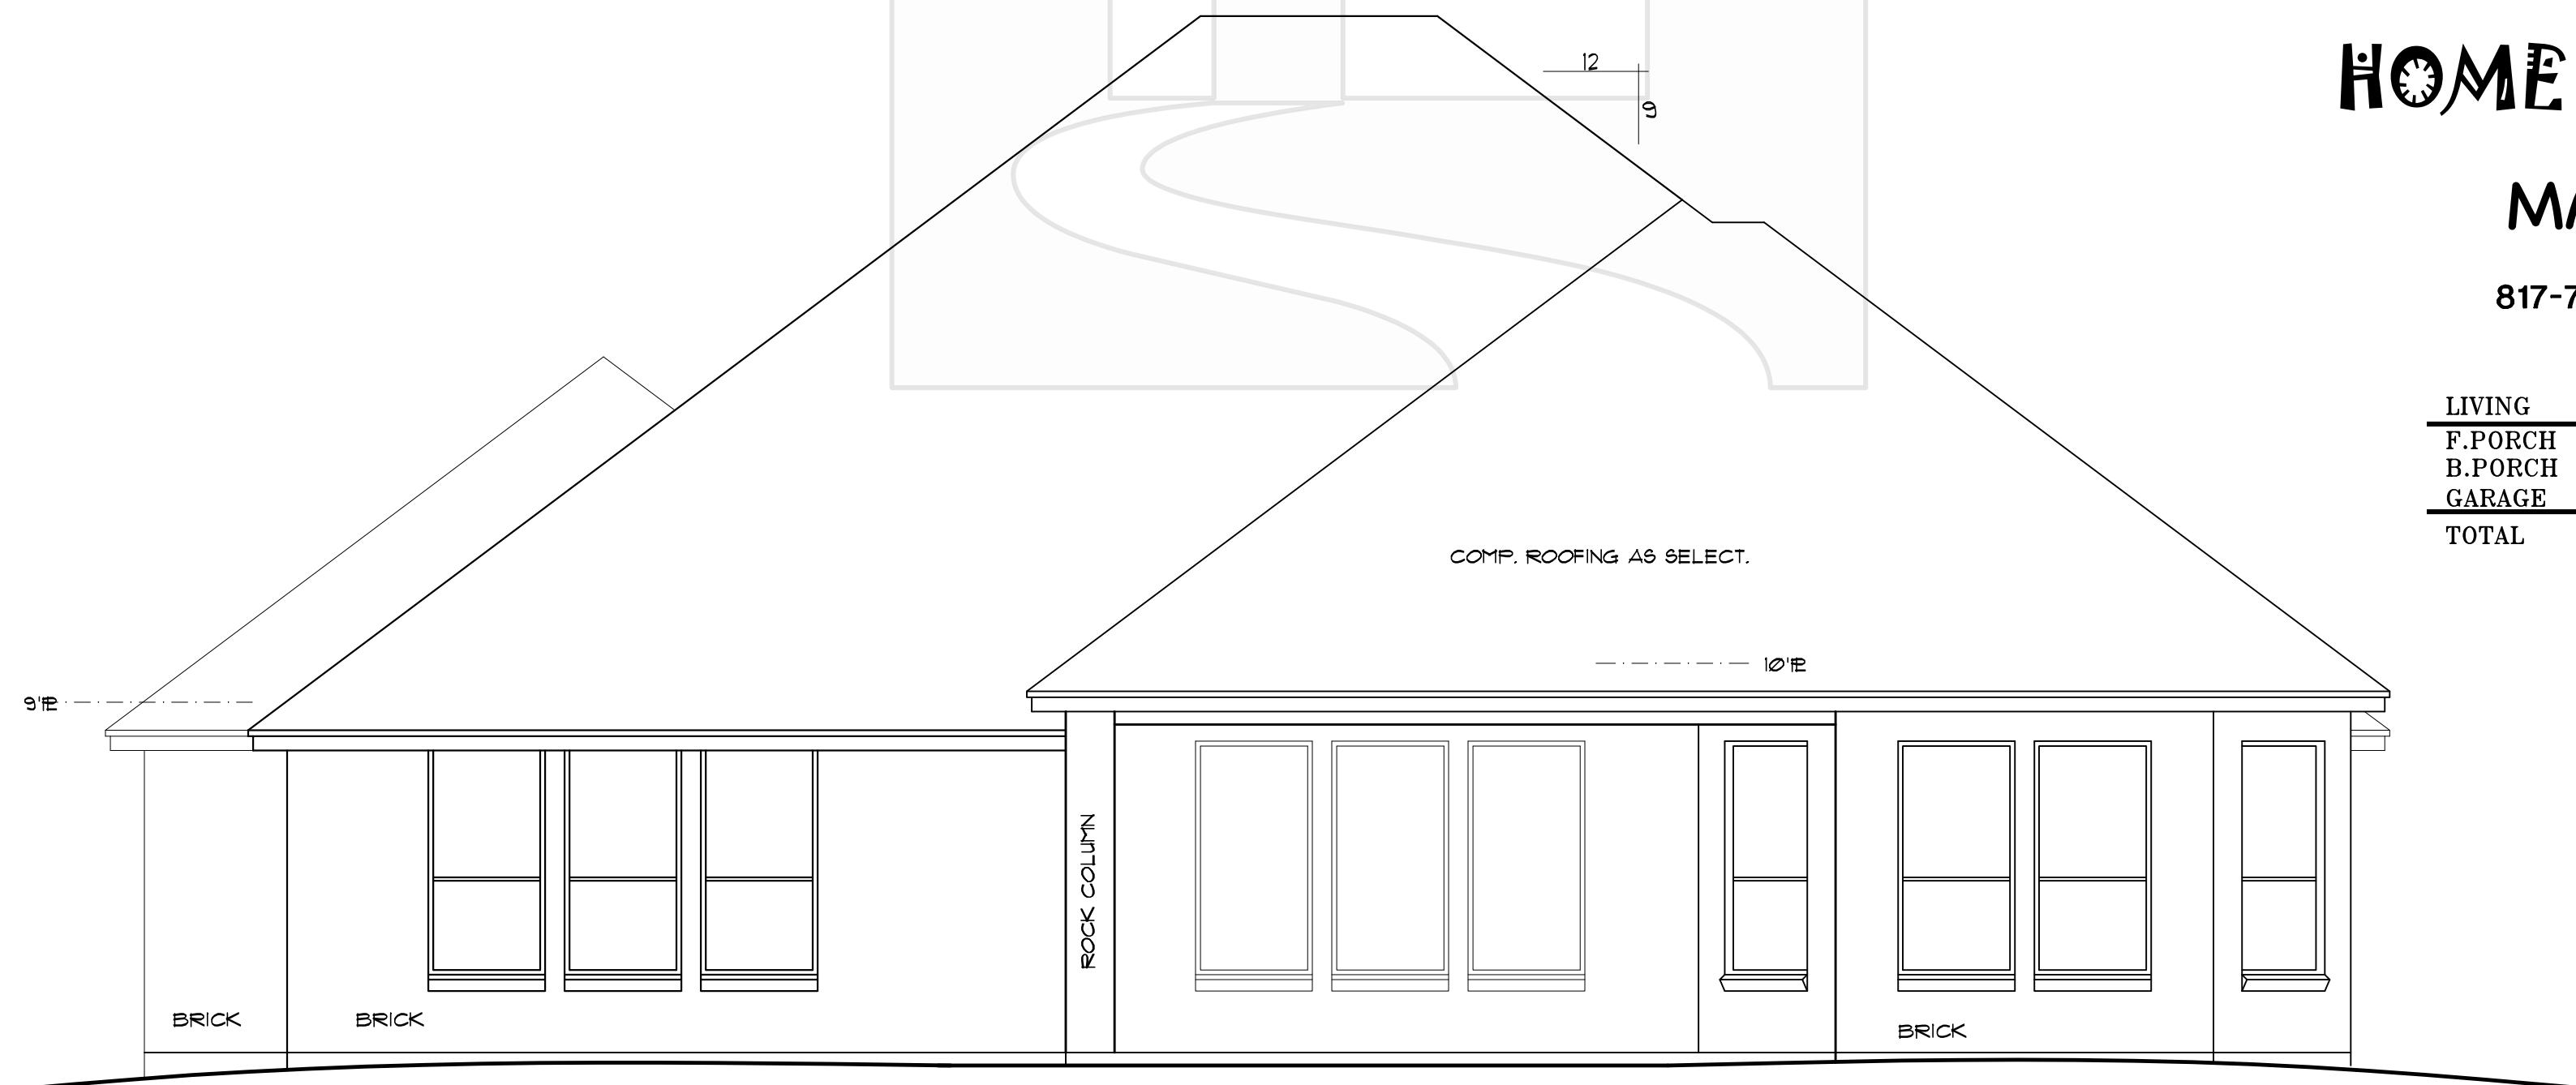

**BACK ELEVATION**

SCALE: 1/4" = 1'-0"

**HOME DESIGNS**  
by  
**MARCY**

817-776-5024

LIVING	2314 S.F.
F.PORCH	30 S.F.
B.PORCH	162 S.F.
GARAGE	623 S.F.
<b>TOTAL</b>	<b>3129 S.F.</b>



# HOME DESIGNS

by  
**MARCY**

817-776-5024

LIVING	2314 S.F.
F.PORCH	30 S.F.
B.PORCH	162 S.F.
GARAGE	623 S.F.
<b>TOTAL</b>	<b>3129 S.F.</b>