



FRONT ELEVATION


SCALE: 1/4" = 1'-0"

HOME DESIGNS

by
MARCY


817-776-5024

LIVING	2319 S.F.
F. PORCH	217 S.F.
GARAGE	911 S.F.
BALCONY	911 S.F.
TOTAL SLAB	3447 S.F.

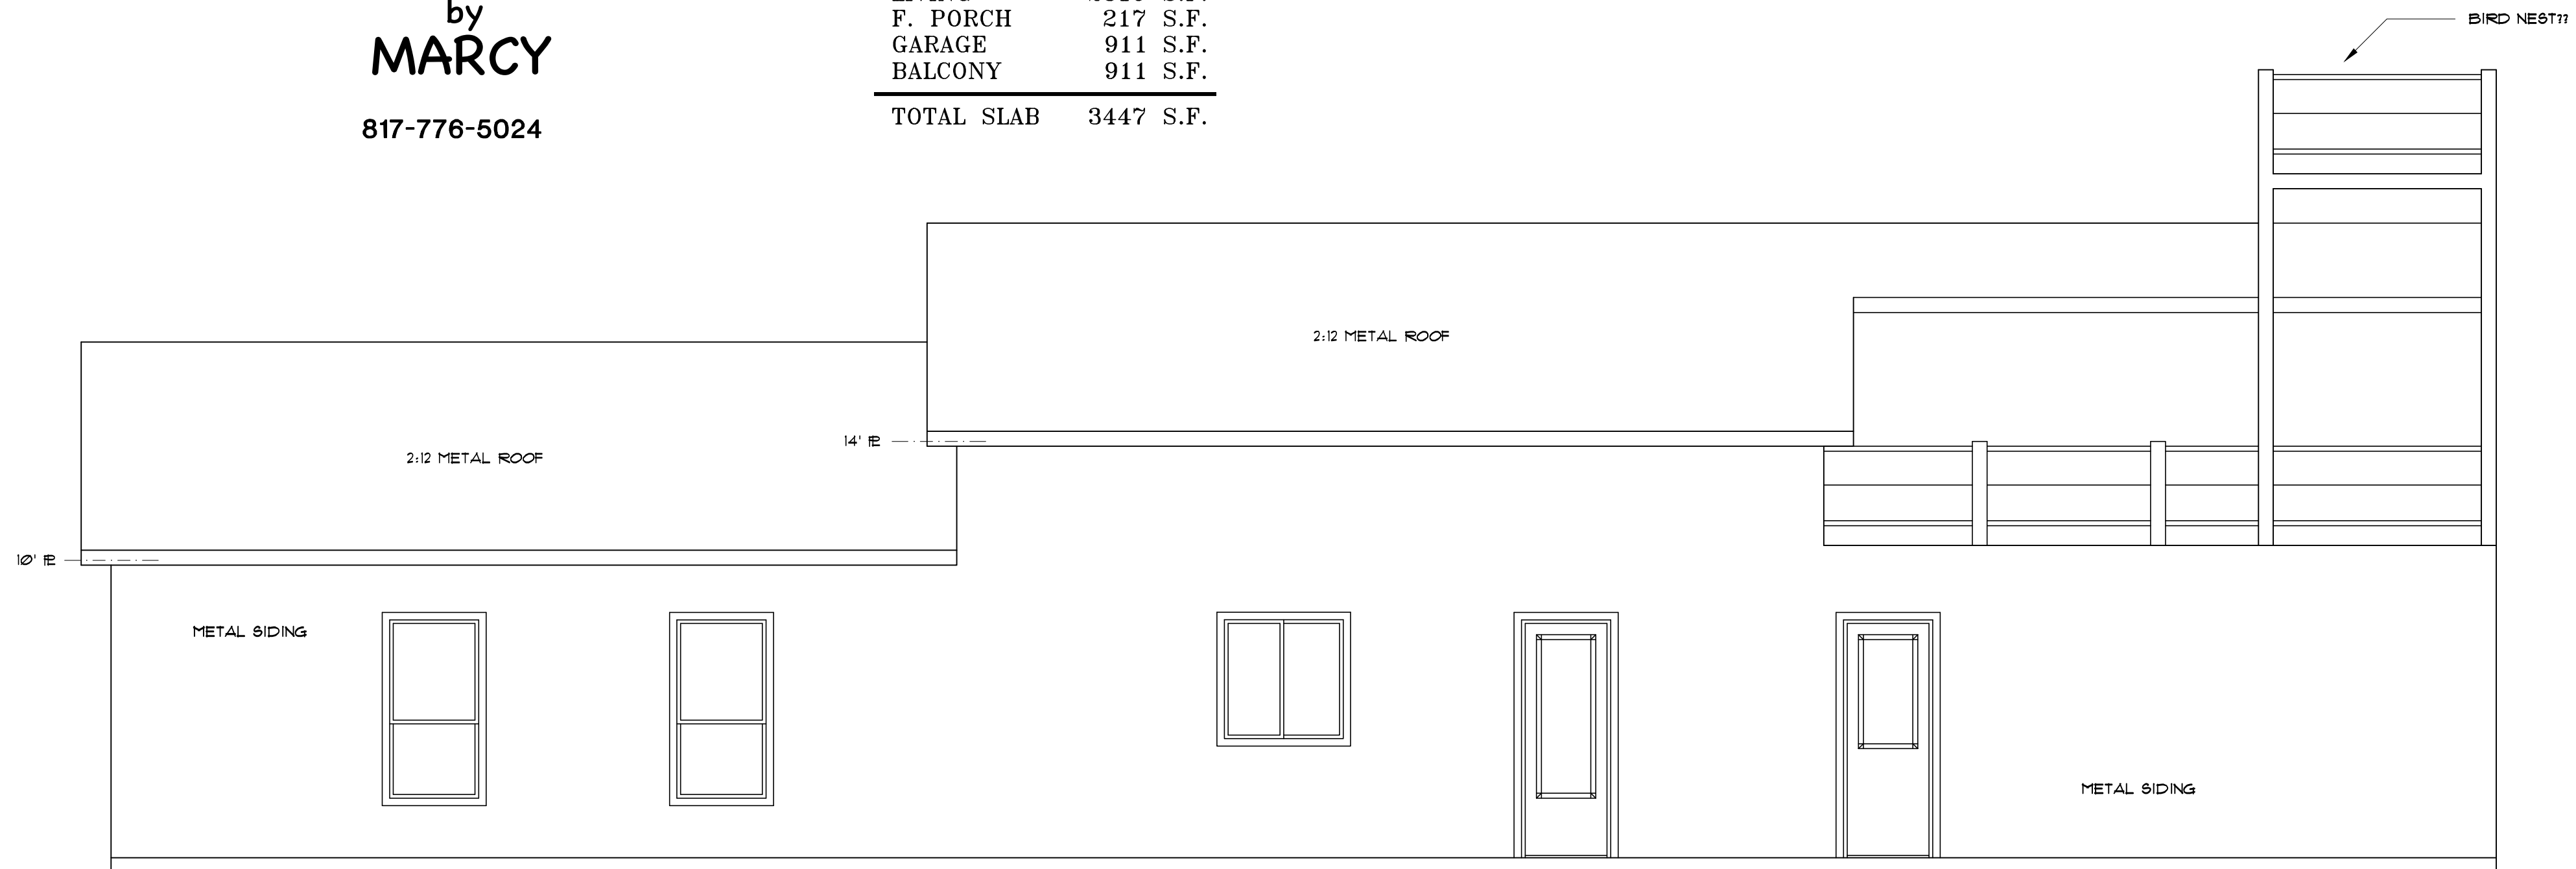

BACK ELEVATION

SCALE: 1/4" = 1'-0"

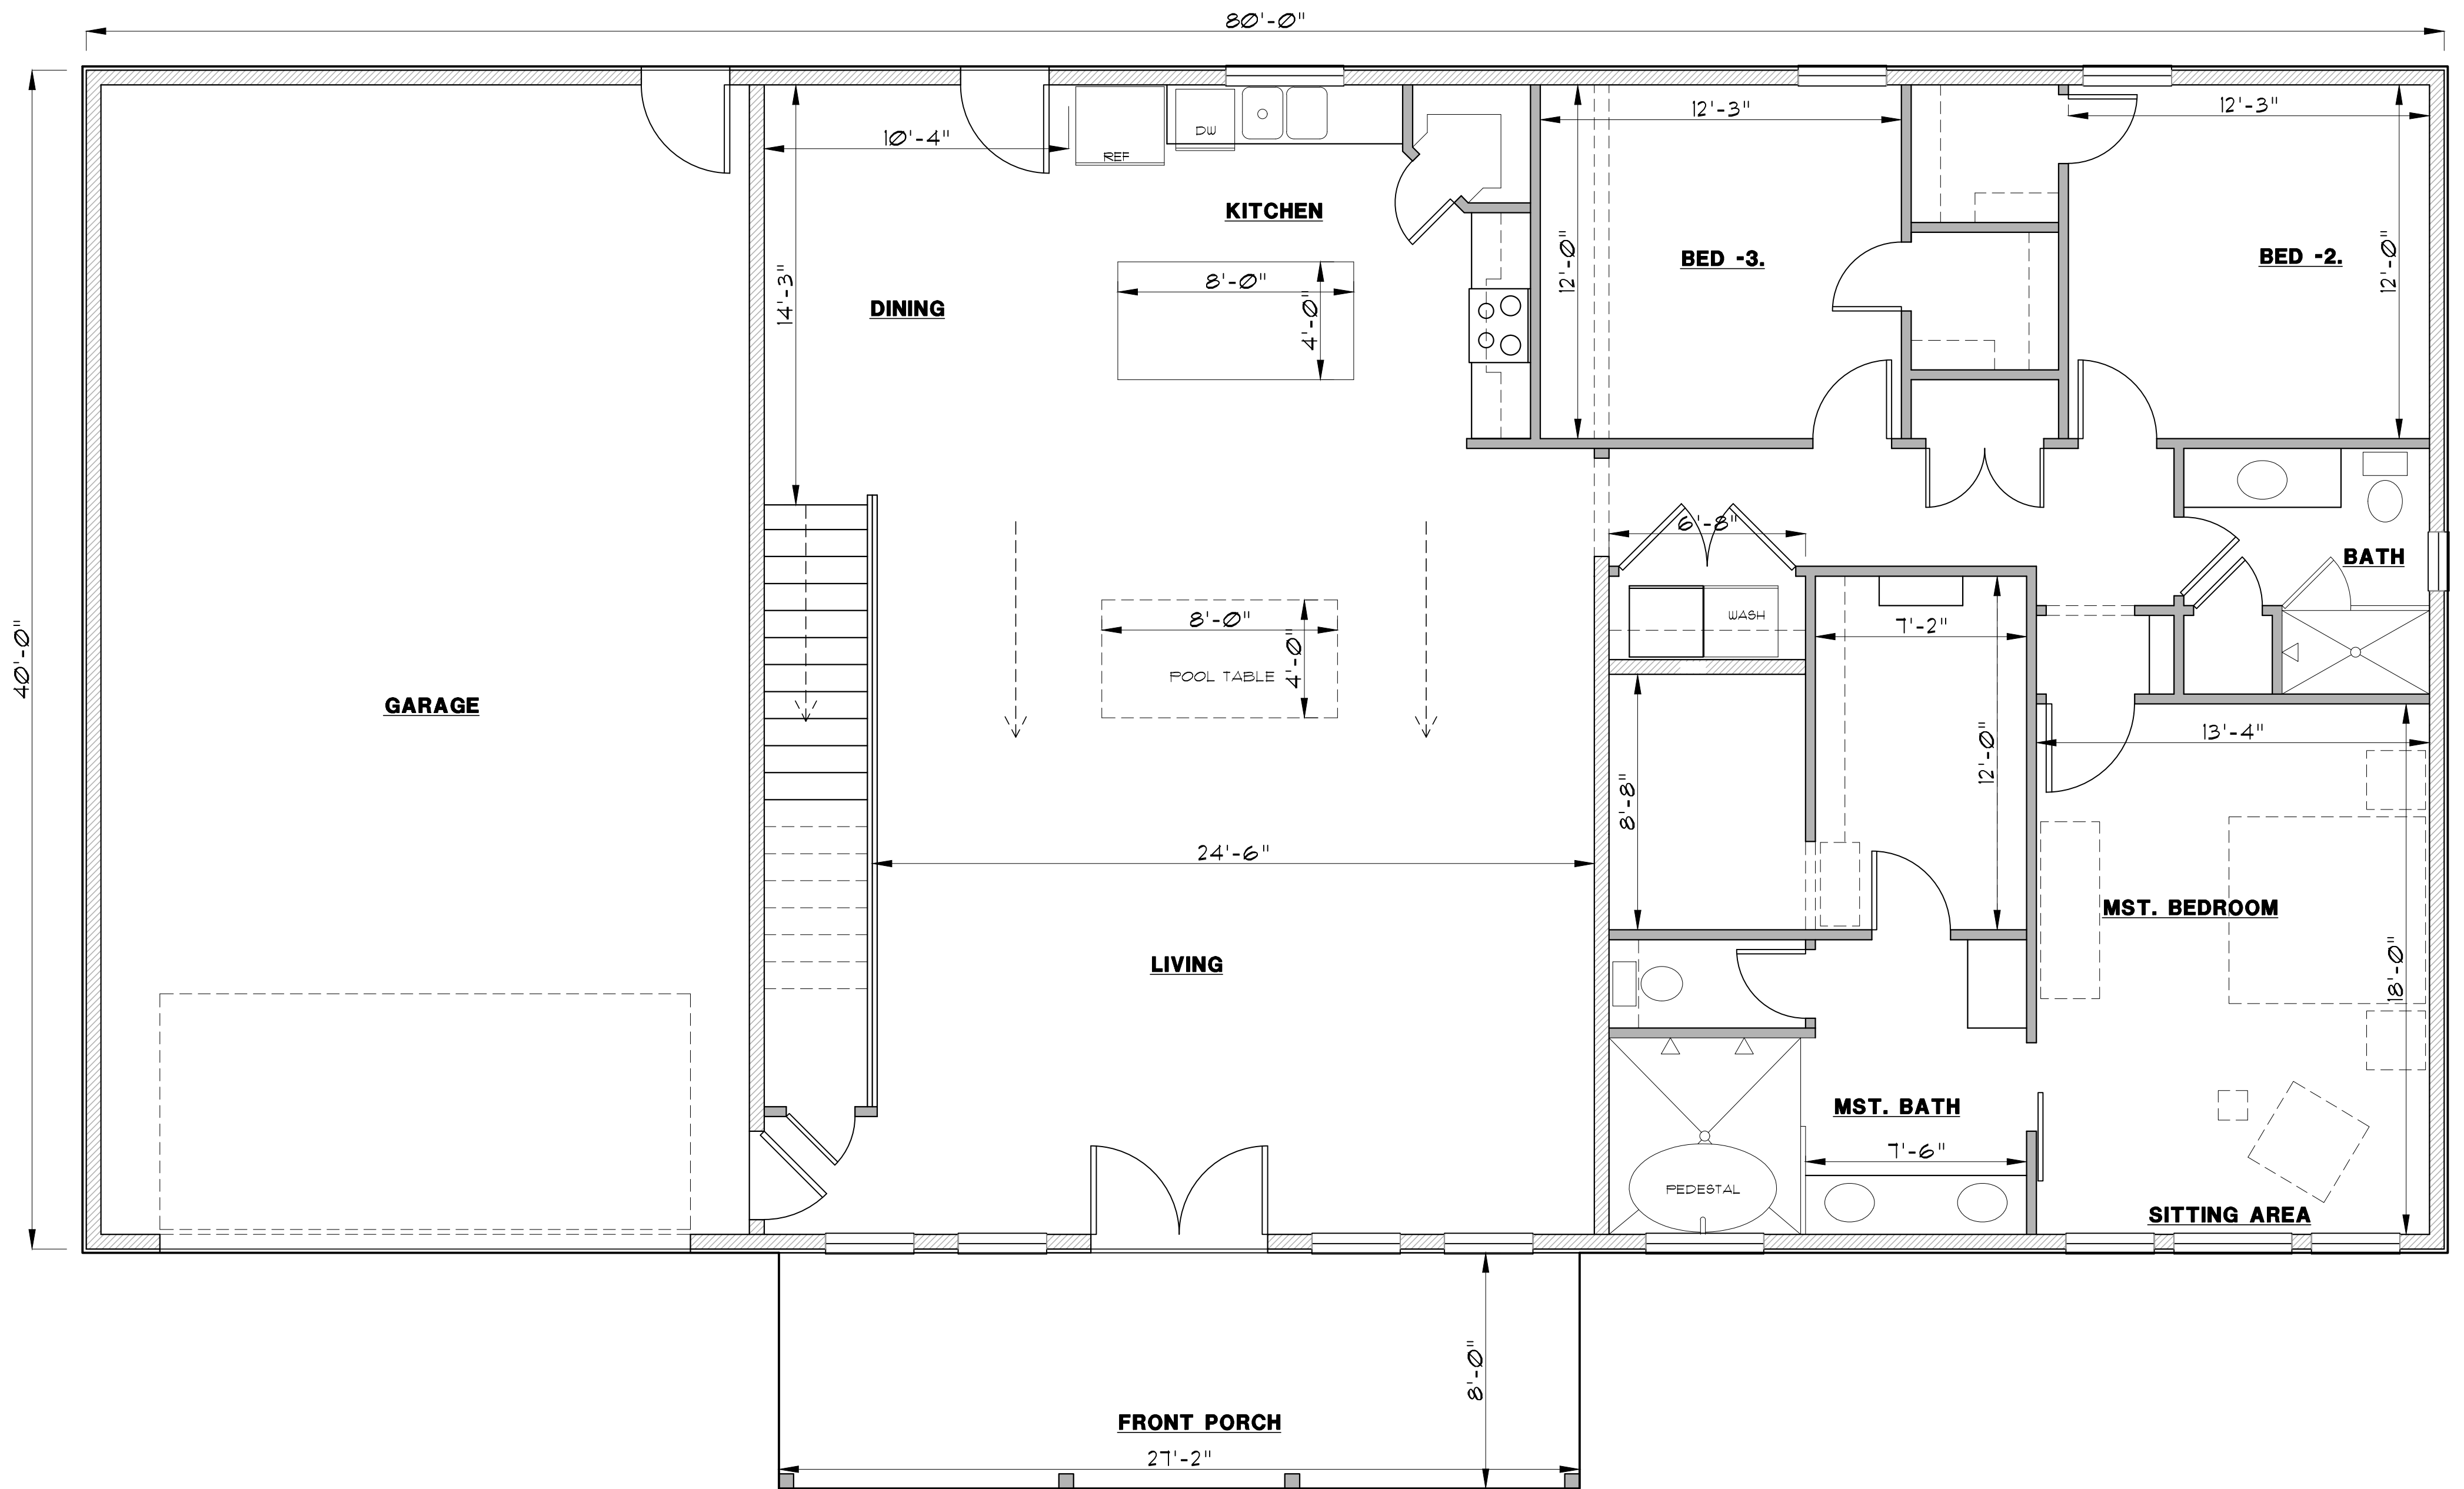

HOME DESIGNS
by
MARCY

817-776-5024

LIVING	2319 S.F.
F. PORCH	217 S.F.
GARAGE	911 S.F.
BALCONY	911 S.F.
TOTAL SLAB	3447 S.F.