




HOME DESIGNS
 by
MARCY
 817-776-5024

FRONT ELEVATION
 SCALE: 1/4" = 1'-0"

AREA CALCULATIONS

LIVING	2372 S.F.
F. PORCH	112 S.F.
B. PORCH	407 S.F.
TOTAL SLAB	2891 S.F.

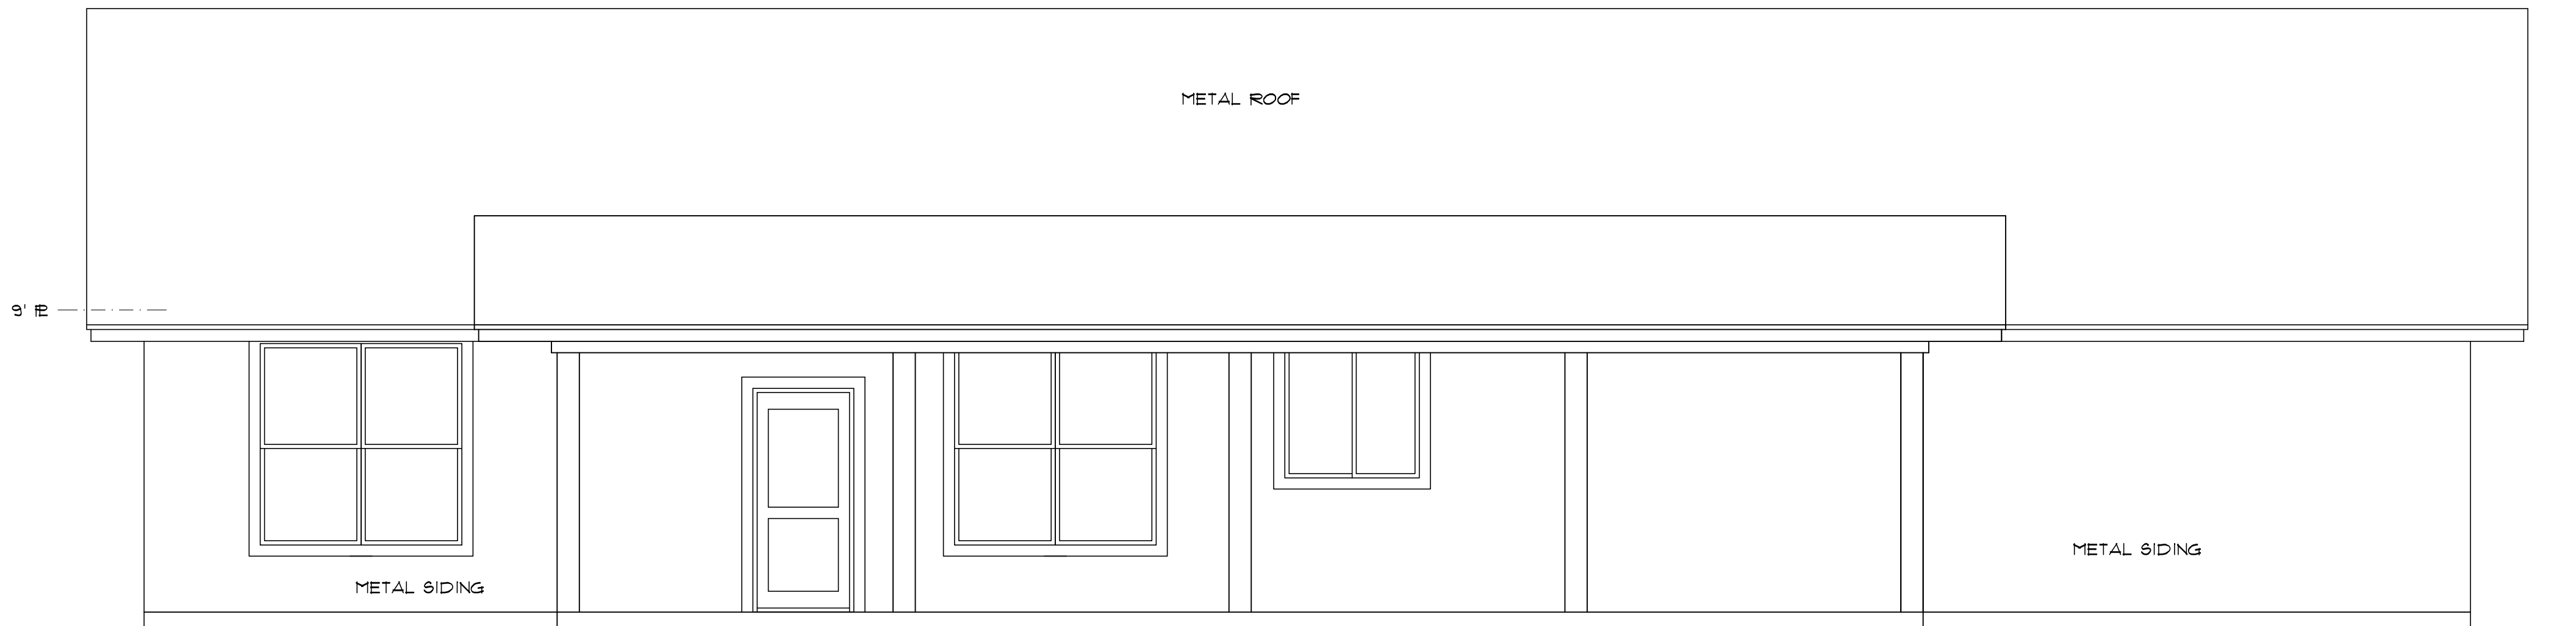

BACK ELEVATION
 SCALE: 1/4" = 1'-0"

HOME DESIGNS

by
MARCY

817-776-5024

AREA CALCULATIONS

LIVING	2372 S.F.
F. PORCH	112 S.F.
B. PORCH	407 S.F.
TOTAL SLAB	2891 S.F.

