



FRONT ELEVATION


SCALE: 1/4" = 1'-0"

HOME DESIGNS

by
MARCY

817-776-5024


LIVING	2375 S.F.
F. PORCH	153 S.F.
B. PORCH	385 S.F.
S. PORCH	57 S.F.
SCR PORCH	434 S.F.
GARAGE	876 S.F.
TOTAL SLAB	4280 S.F.

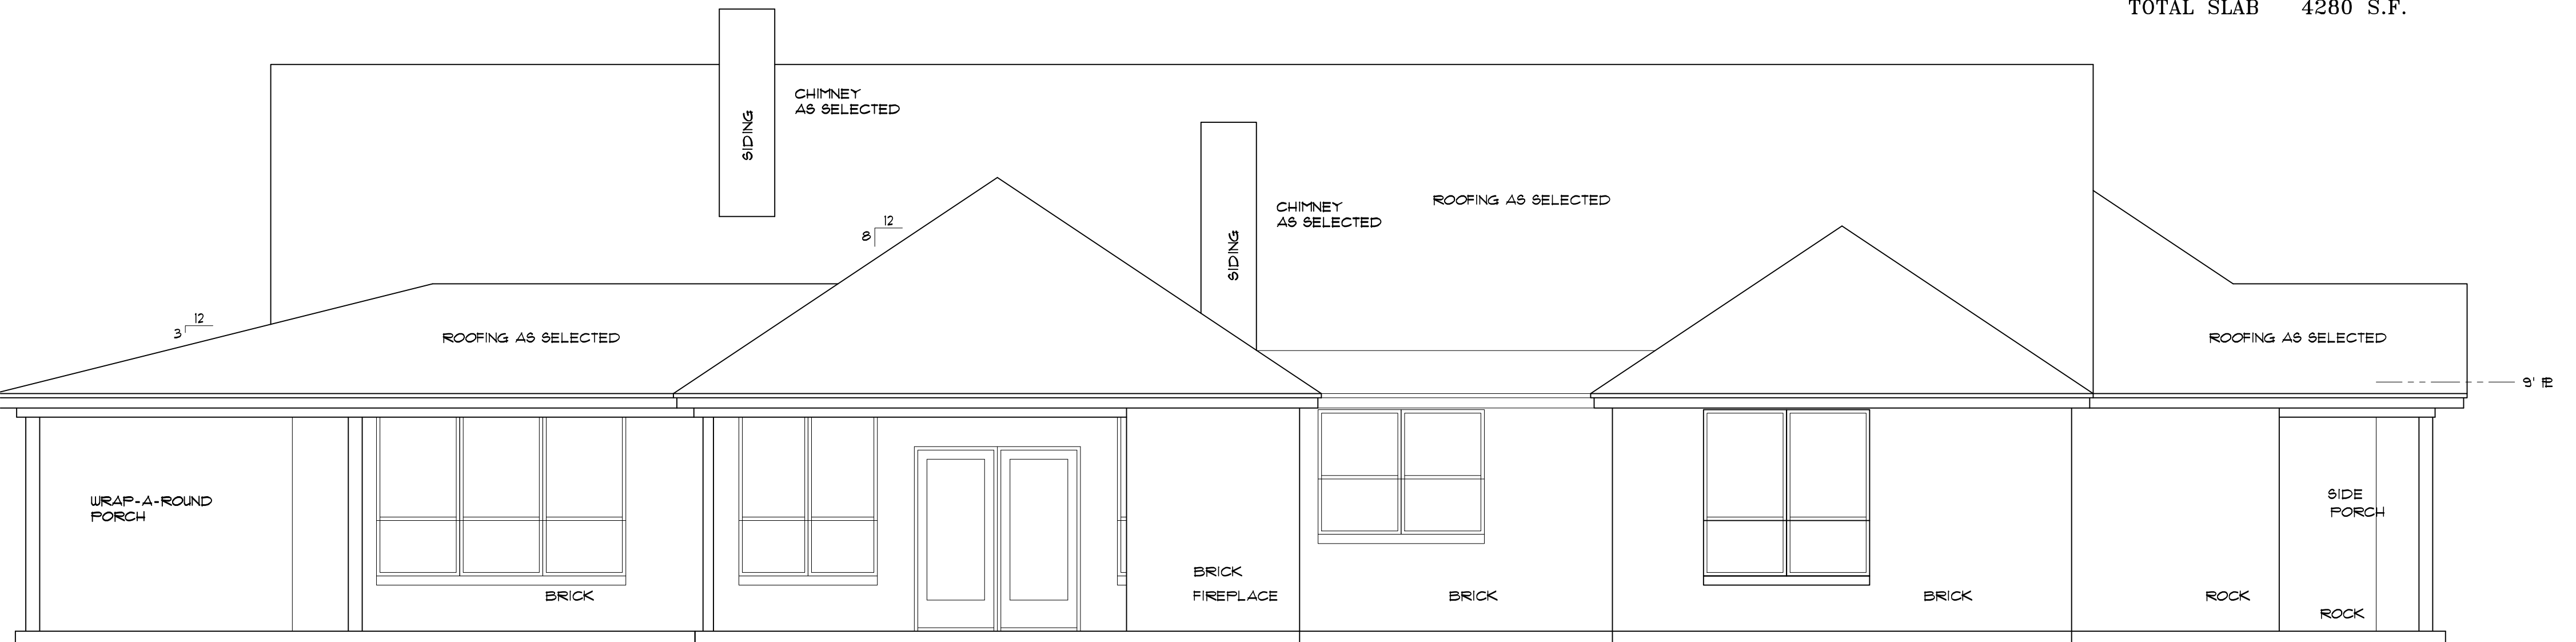

SCREENED BACK PORCH (NOT SHOWN)
VERIFY STYLE WITH OWNER

BACK ELEVATION

SCALE: 1/4" = 1'-0"

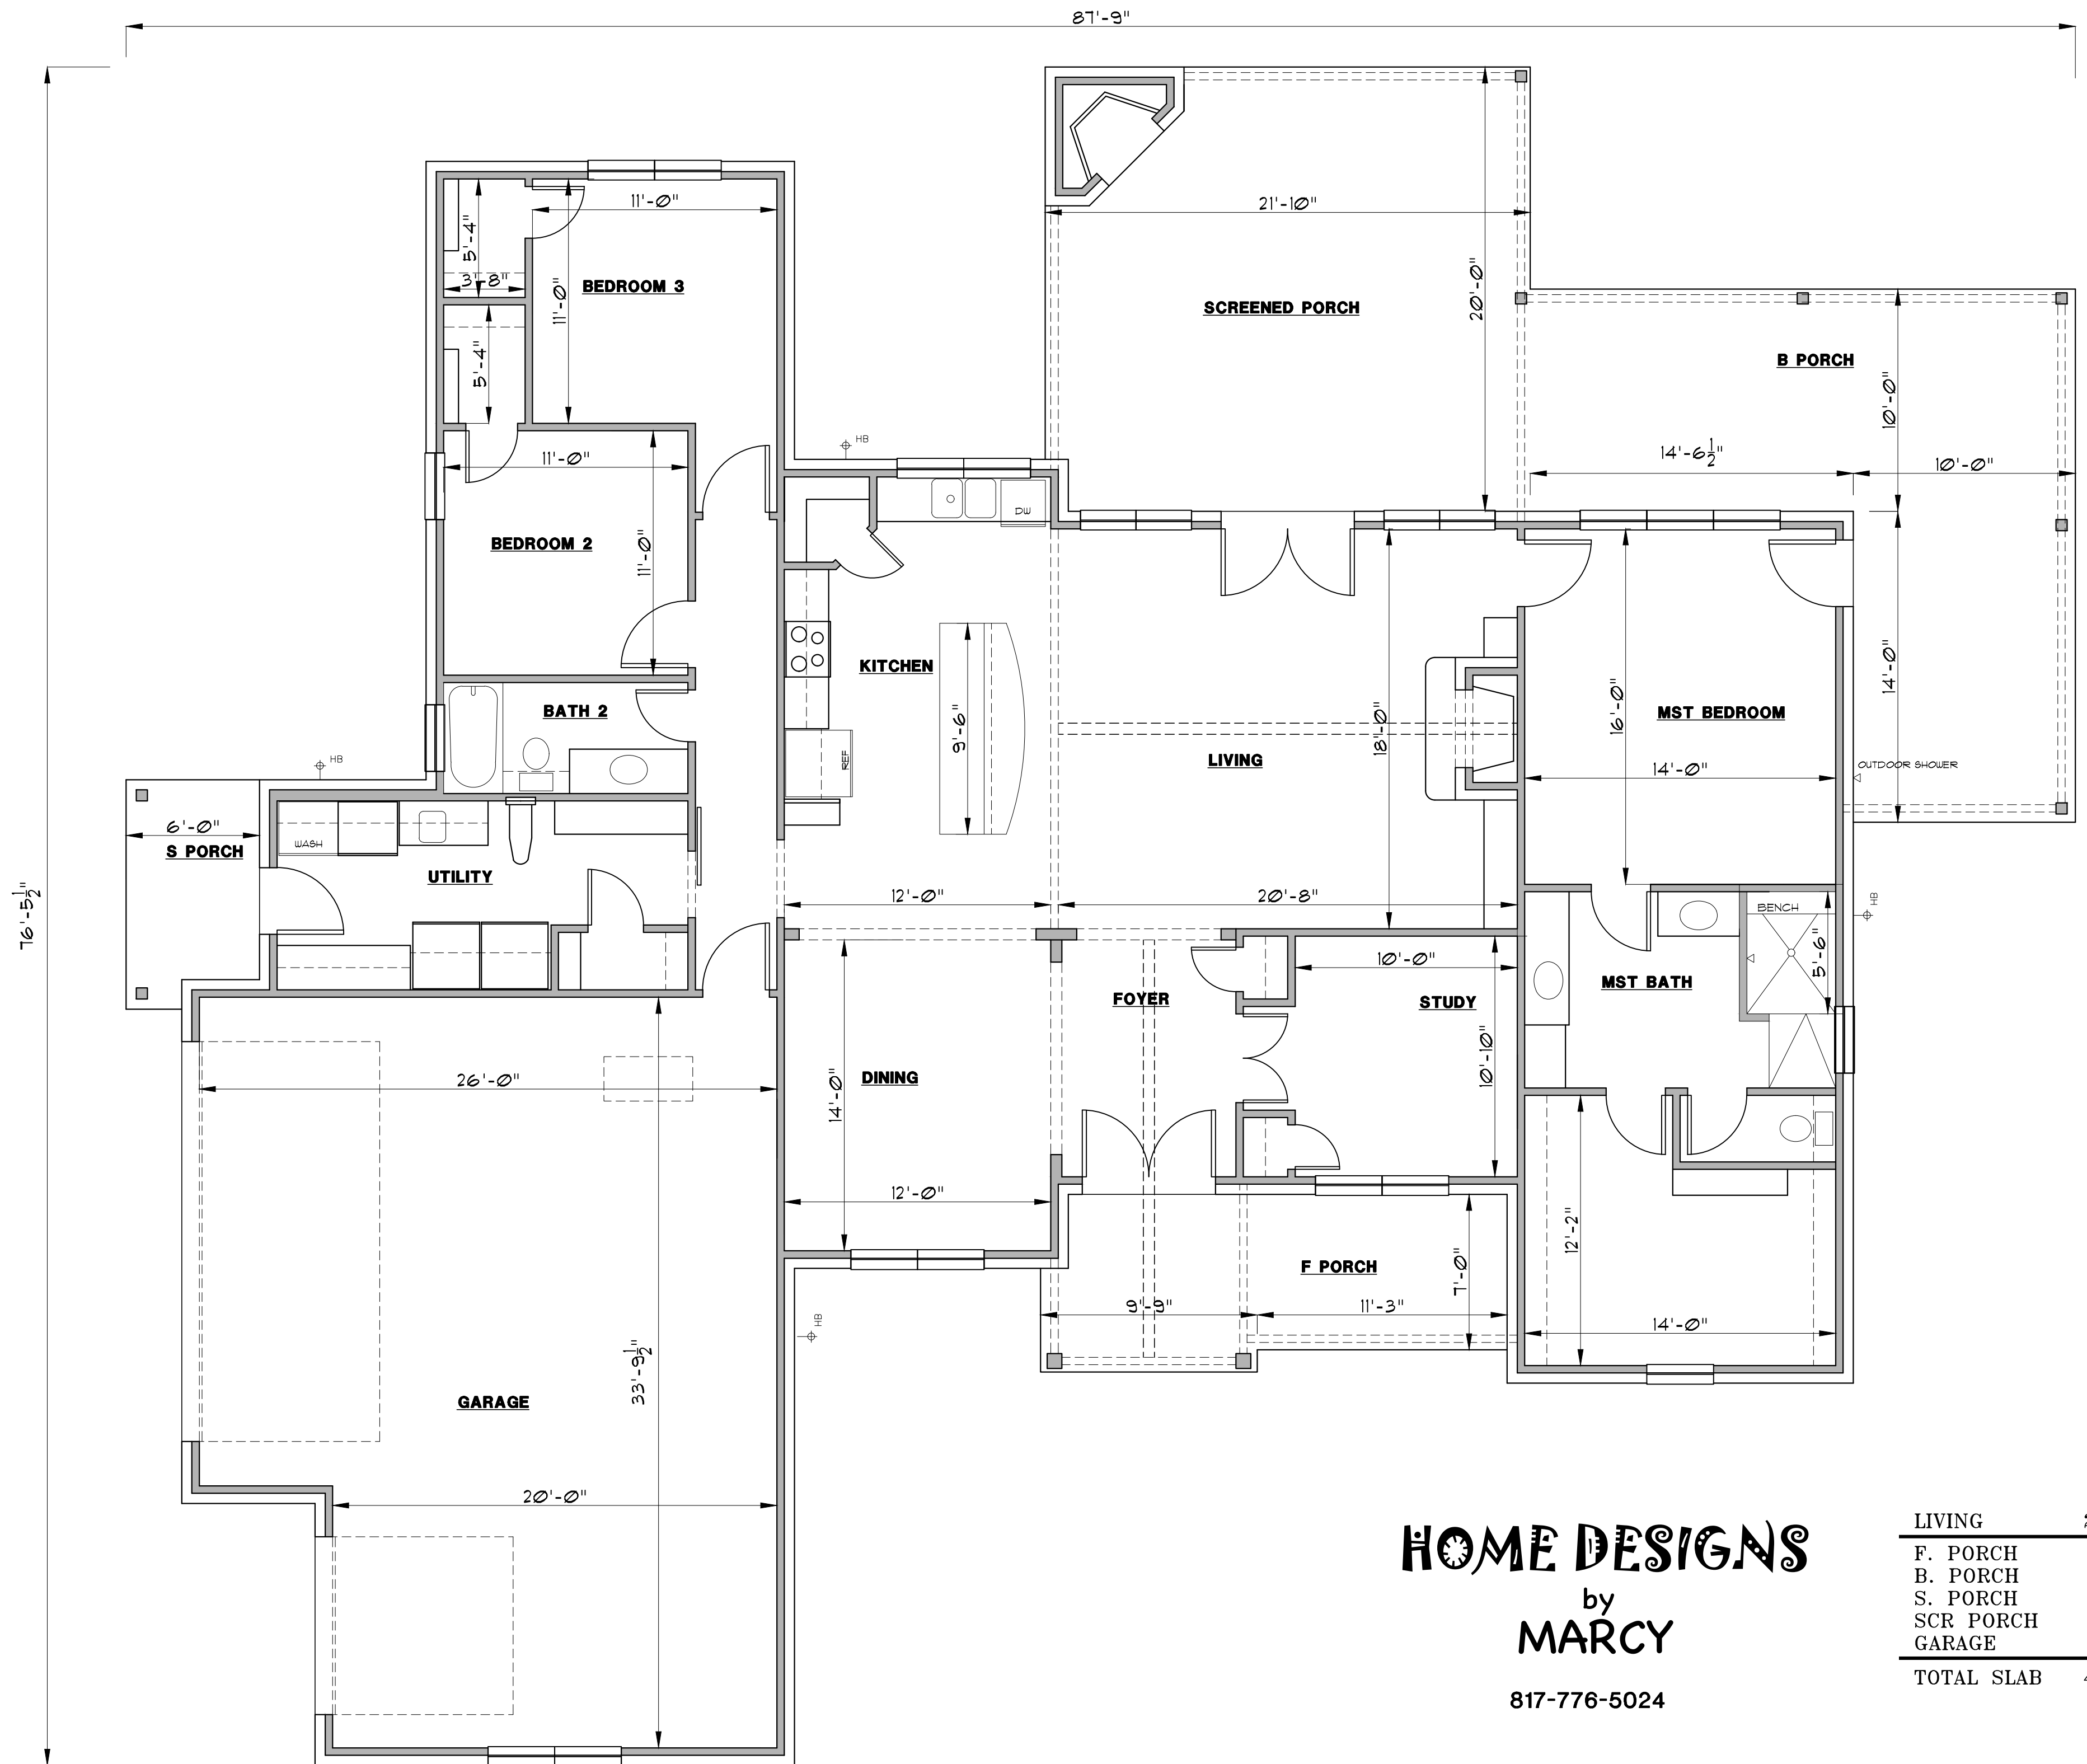

HOME DESIGNS
by
MARCY

817-776-5024

LIVING	2375 S.F.
F. PORCH	153 S.F.
B. PORCH	385 S.F.
S. PORCH	57 S.F.
SCR PORCH	434 S.F.
GARAGE	876 S.F.
TOTAL SLAB	4280 S.F.