



B&B SIDING = CEMENT FIBER BOARD

FRONT ELEVATION

SCALE: 1/4" = 1'-0"



BACK ELEVATION

SCALE: 1/4" = 1'-0"

HOME DESIGNS

by
MARCY

817-776-5024

BRICK LEDGE	112 S.F.
LIVING	2446 S.F.
F. PORCH	113 S.F.
SCRN. PORCH	374 S.F.
G. PORCH	153 S.F.
GARAGE	1048 S.F.
TOTAL SLAB	4134 S.F.



GABLED ROOF FRONT ELEVATION
SCALE: 1/4" = 1'-0"



BACK ELEVATION
SCALE: 1/4" = 1'-0"


HOME DESIGNS
 by
MARCY

817-776-5024

BRICK LEDGE	112 S.F.
LIVING	2446 S.F.
F. PORCH	113 S.F.
SCRN. PORCH	374 S.F.
G. PORCH	153 S.F.
GARAGE	1048 S.F.
TOTAL SLAB	4134 S.F.



A FRONT ELEVATION
SCALE: 1/4" = 1'-0"

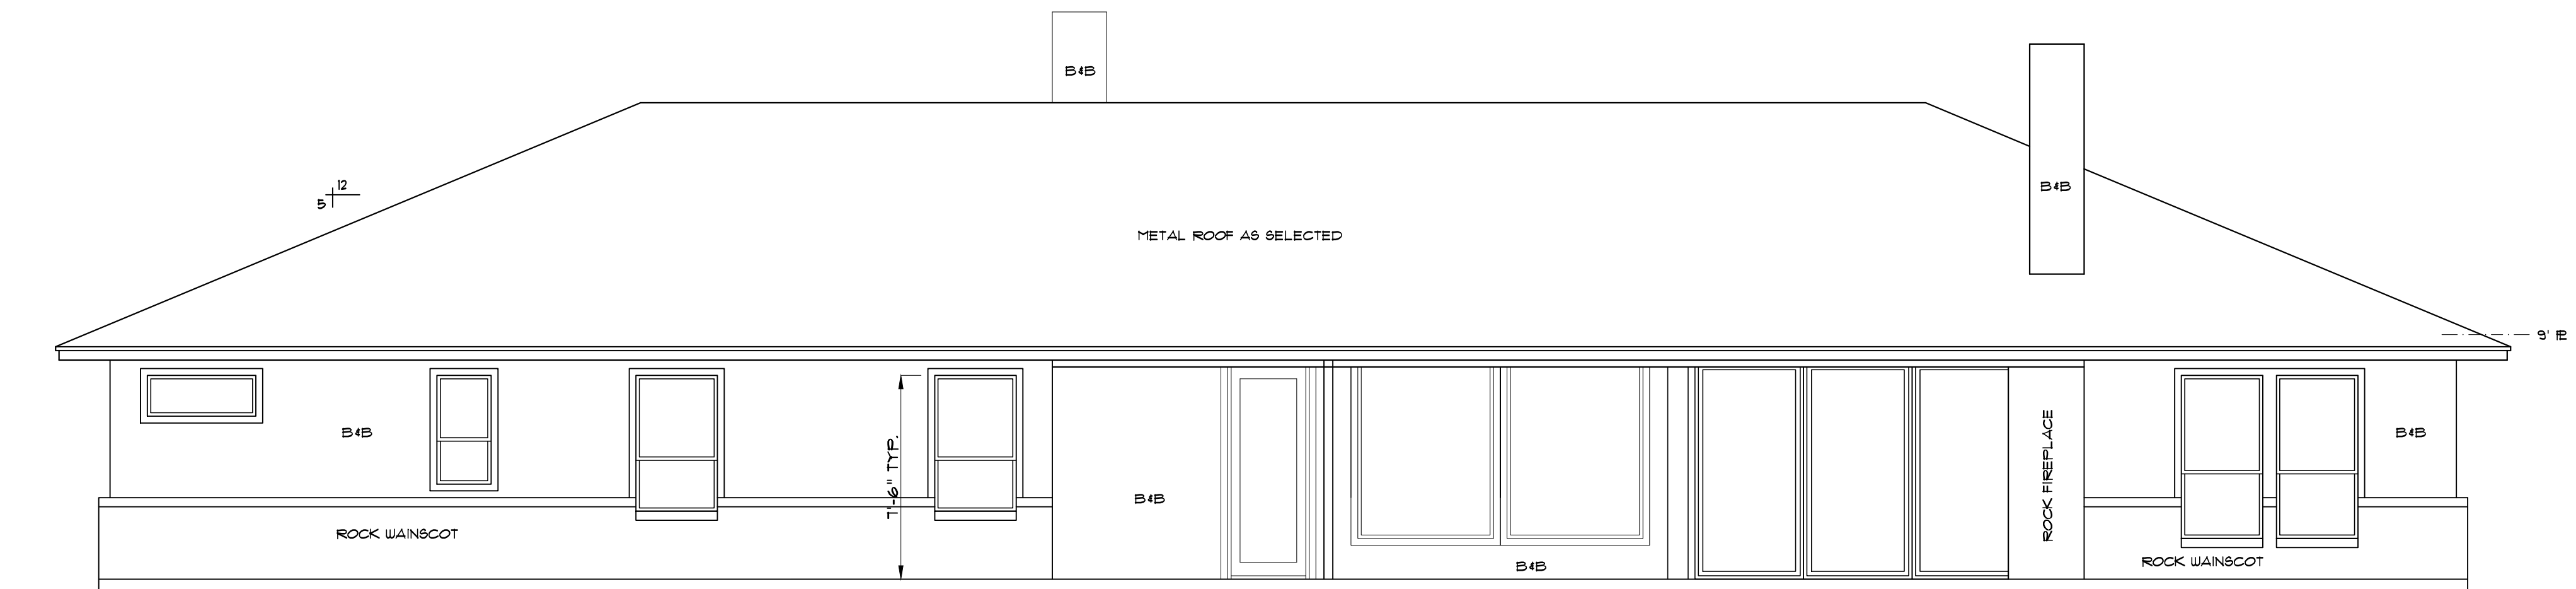


BACK ELEVATION
SCALE: 1/4" = 1'-0"

HOME DESIGNS
by
MARCY

817-776-5024

BRICK LEDGE	112 S.F.
LIVING	2446 S.F.
F. PORCH	113 S.F.
SCRN. PORCH	374 S.F.
G. PORCH	153 S.F.
GARAGE	1048 S.F.
TOTAL SLAB	4134 S.F.

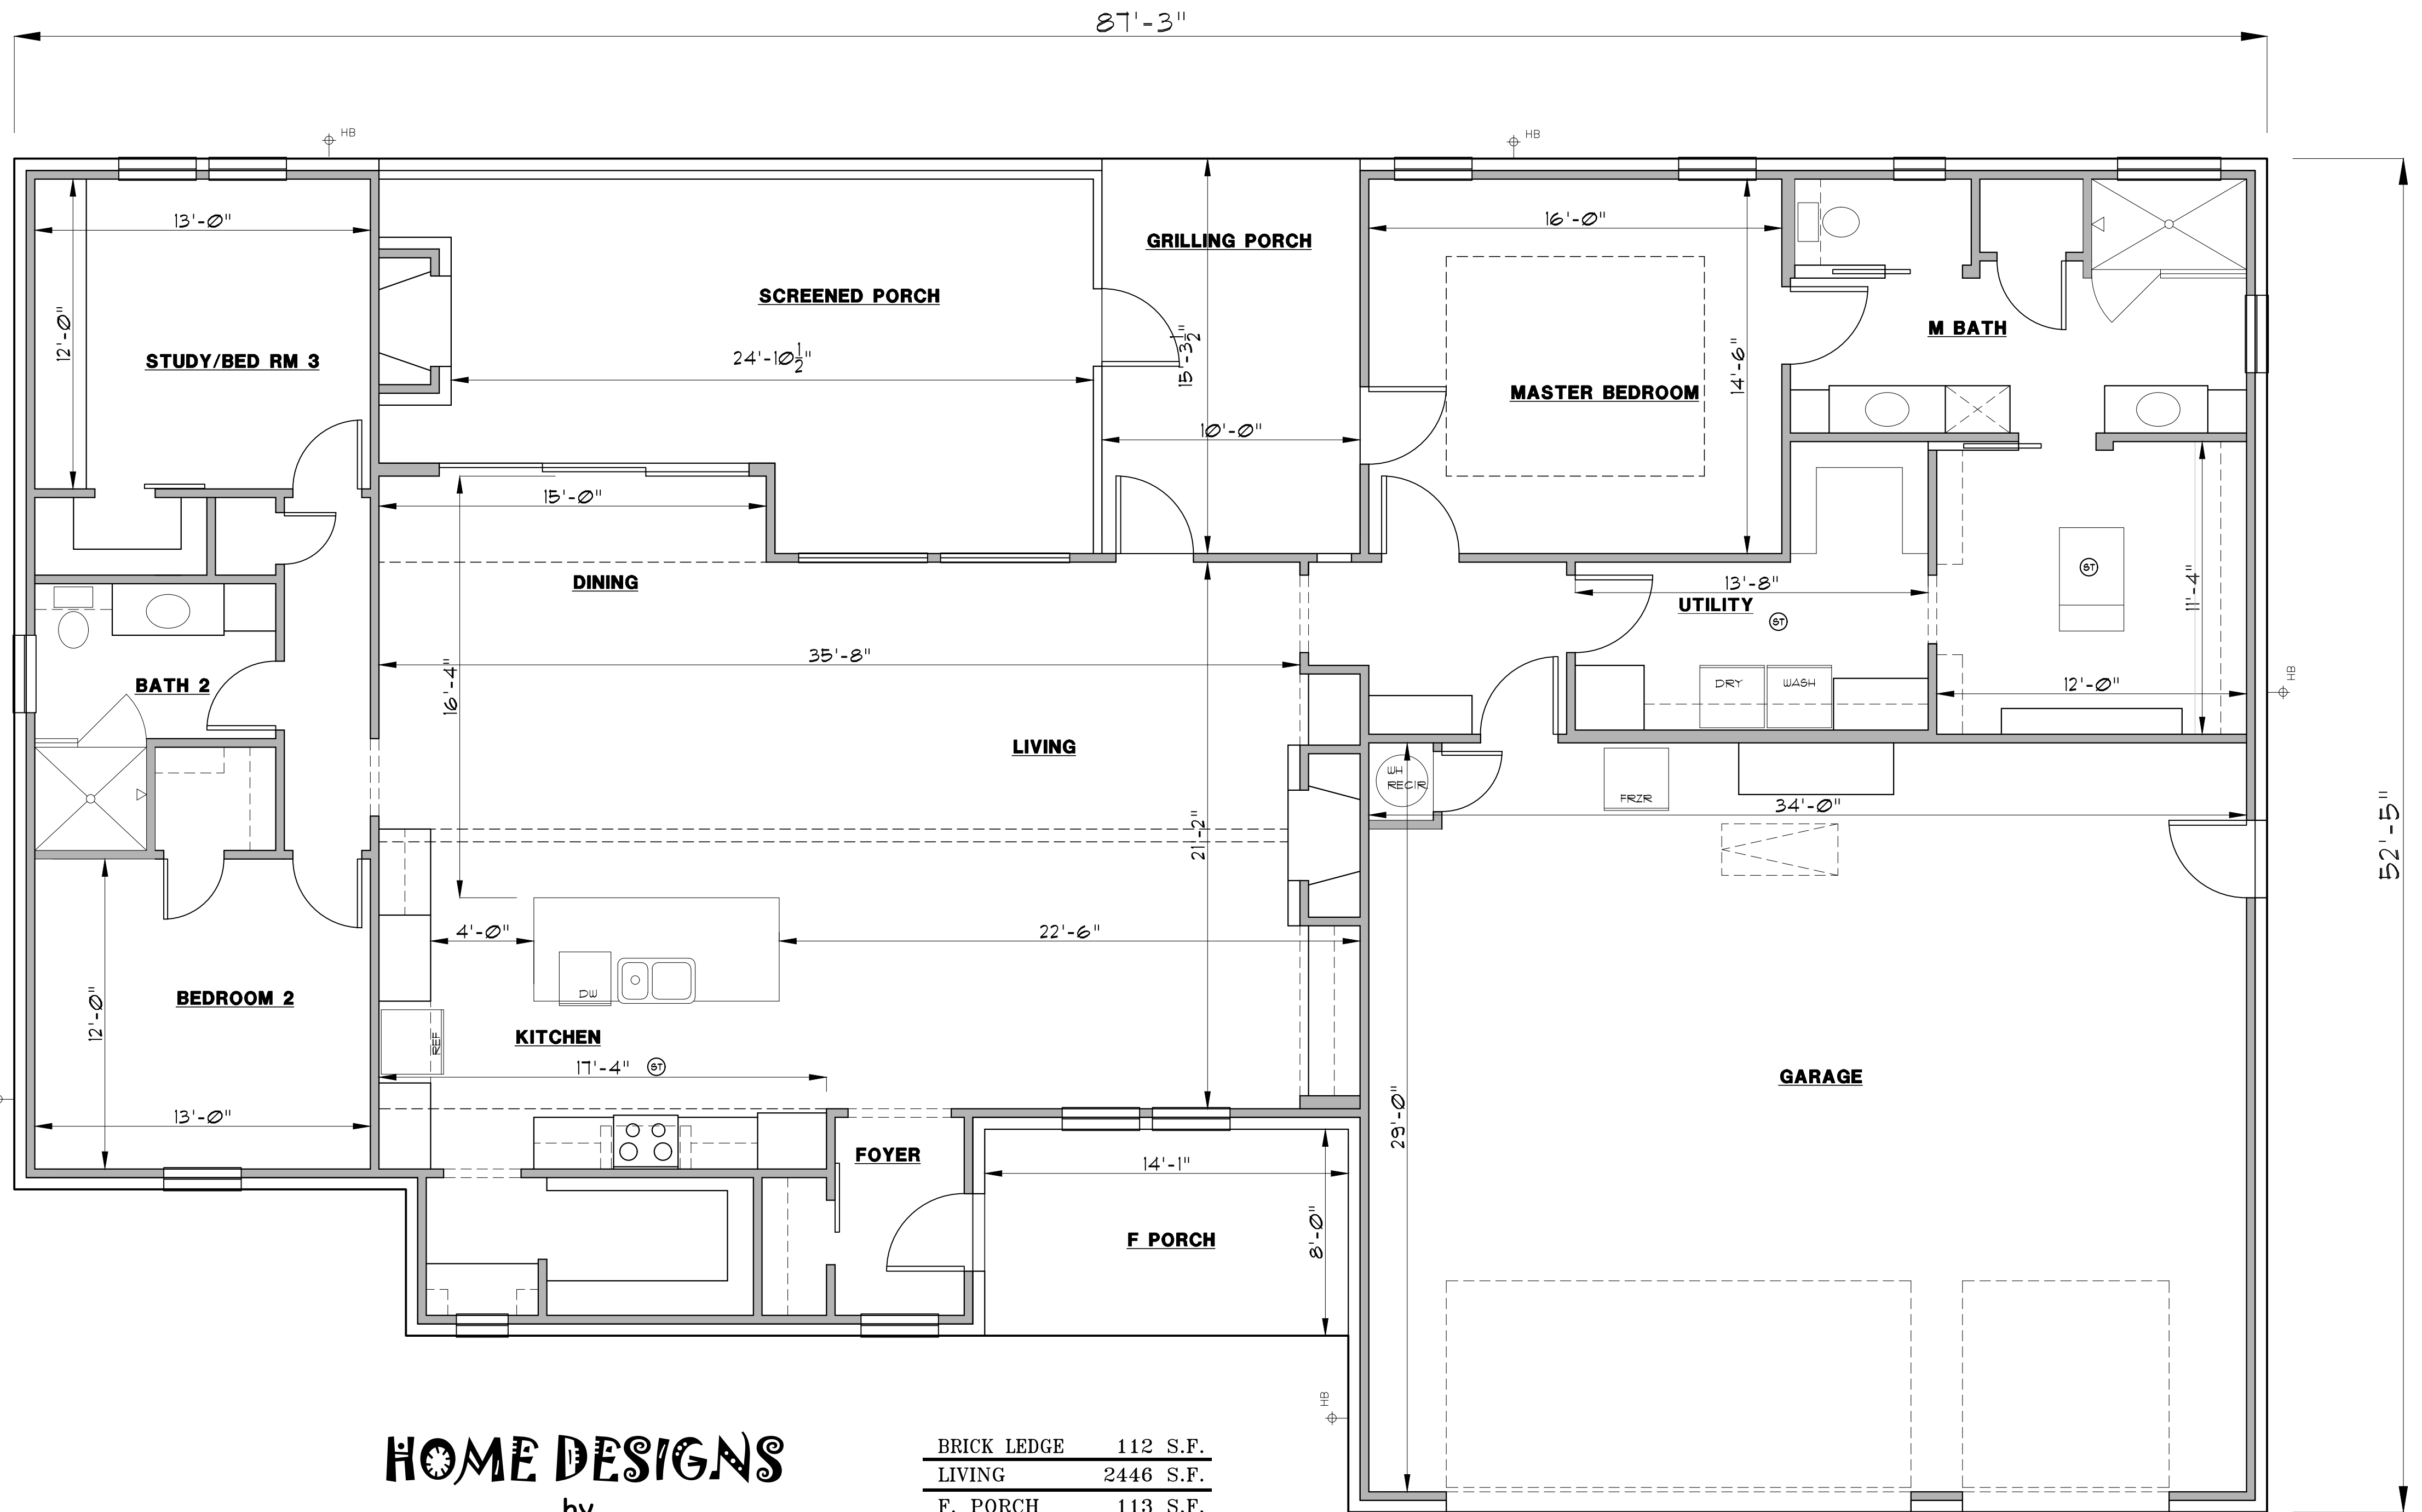

HOME DESIGNS

by
MARCY

817-776-5024

BRICK LEDGE	112 S.F.
LIVING	2446 S.F.
F. PORCH	113 S.F.
SCRN. PORCH	374 S.F.
G. PORCH	153 S.F.
GARAGE	1048 S.F.
TOTAL SLAB	4134 S.F.