





**FRONT ELEVATION**


SCALE: 1/4" = 1'-0"

**HOME DESIGNS**

by  
**MARCY**

817-776-5024

FRAMED	2380 S.F.
BRICK LEDGE	94 S.F.
<b>LIVING</b>	<b>2474 S.F.</b>
F. PORCH	465 S.F.
S. PORCH	327 S.F.
B. PORCH	439 S.F.
GARAGE	1070 S.F.
<b>TOTAL SLAB</b>	<b>4775 S.F.</b>

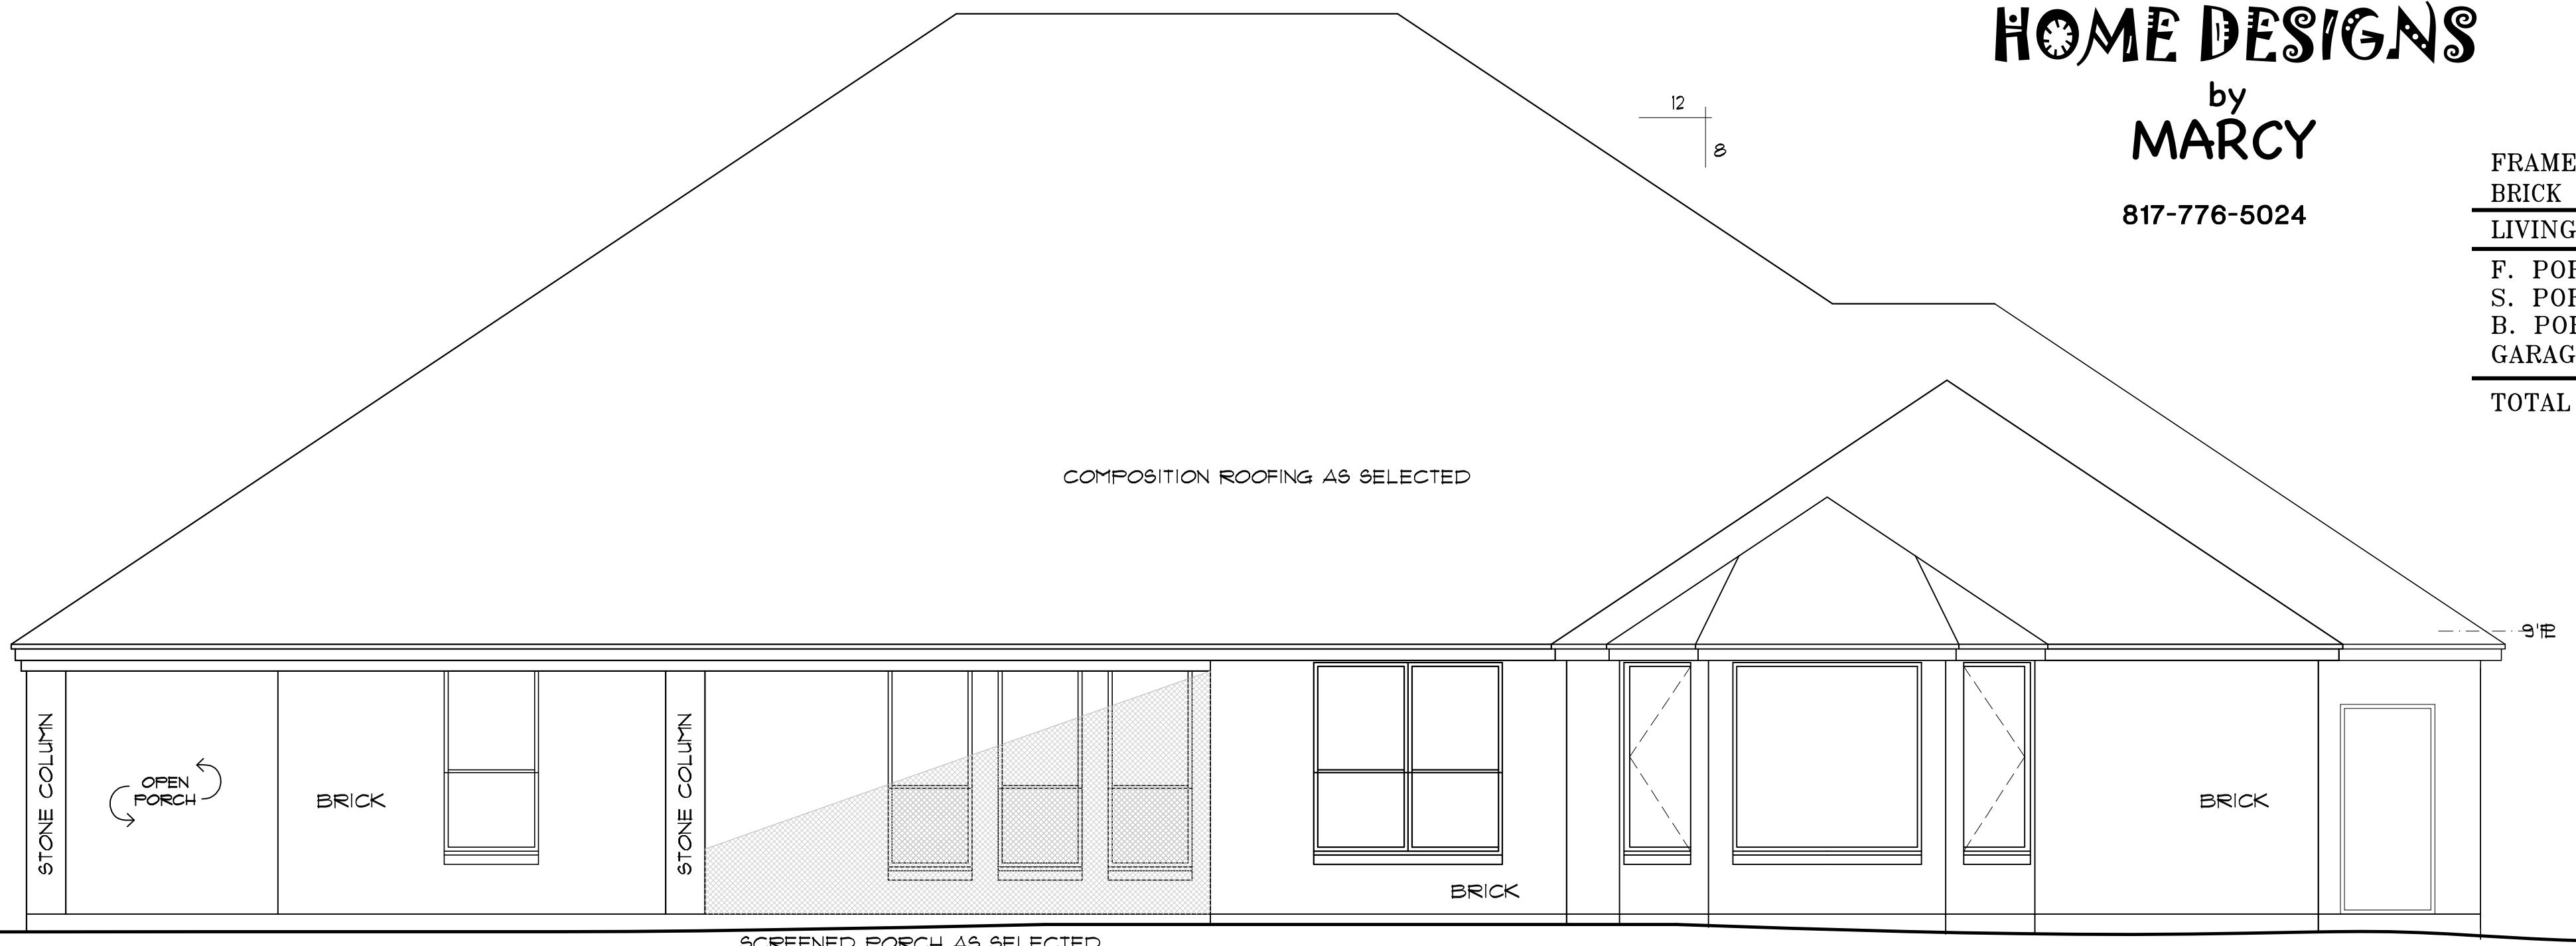

**REAR ELEVATION**

SCALE: 1/4" = 1'-0"