




FRONT ELEVATION

Scale: 1/4" = 1'-0"

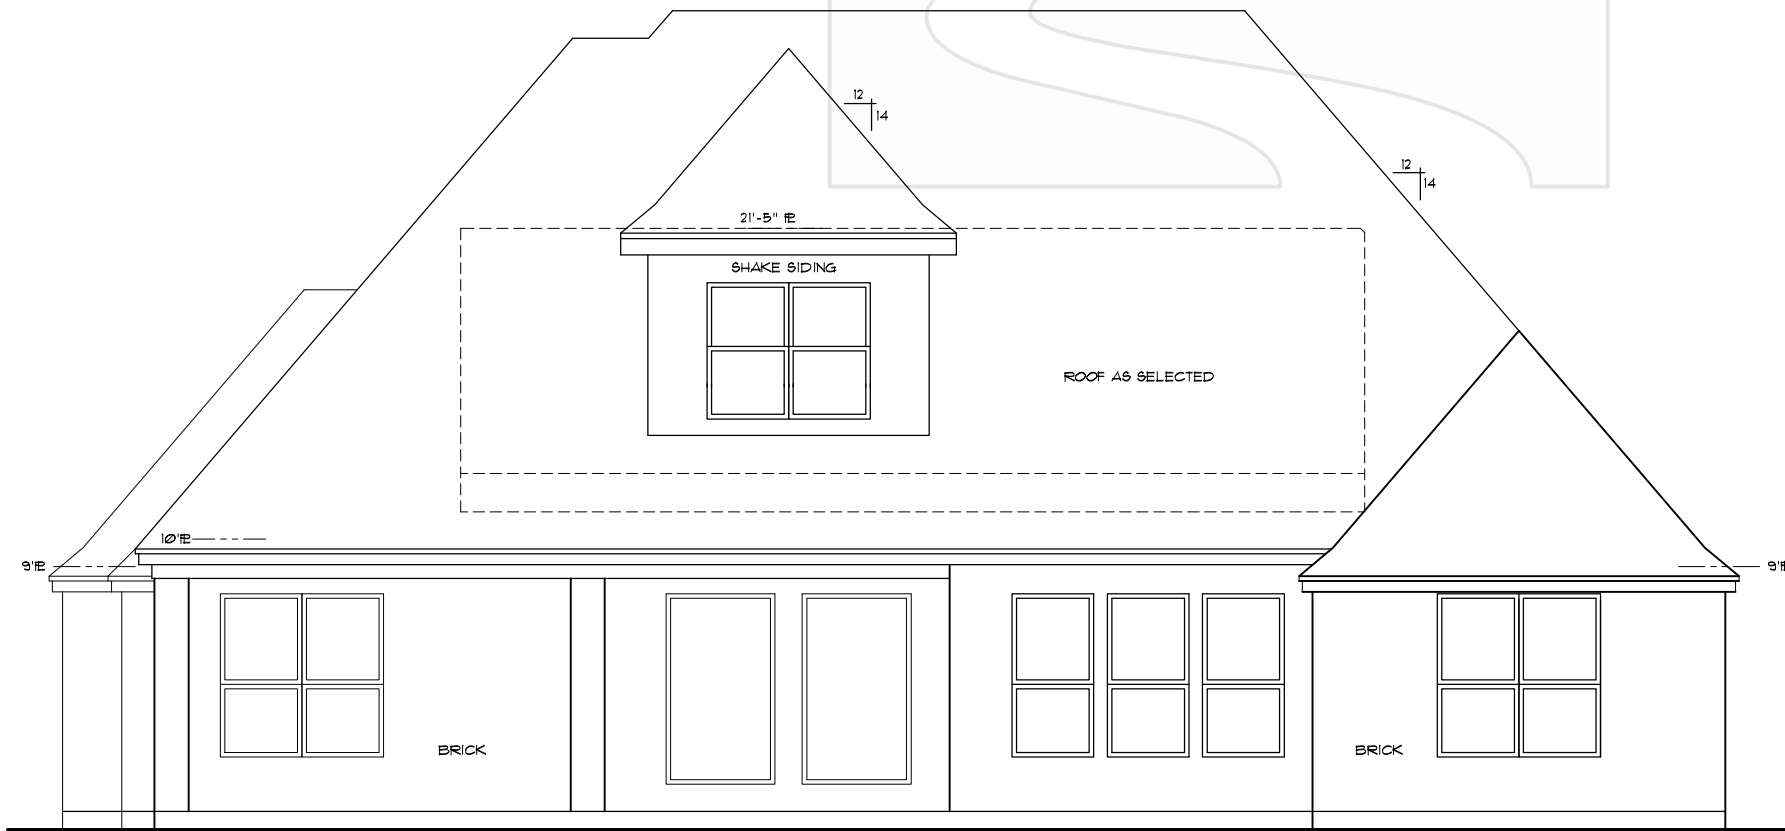

BACK ELEVATION

Scale: 1/4" = 1'-0"


HOME DESIGNS

by
MARCY

817-776-5024

AREA CALCULATIONS

LIVING	2498 S.F.
F. PORCH	50 S.F.
B. PORCH	267 S.F.
GARAGE	845 S.F.
TOTAL SLAB	3660 S.F.
BONUS ROOM	737 S.F.

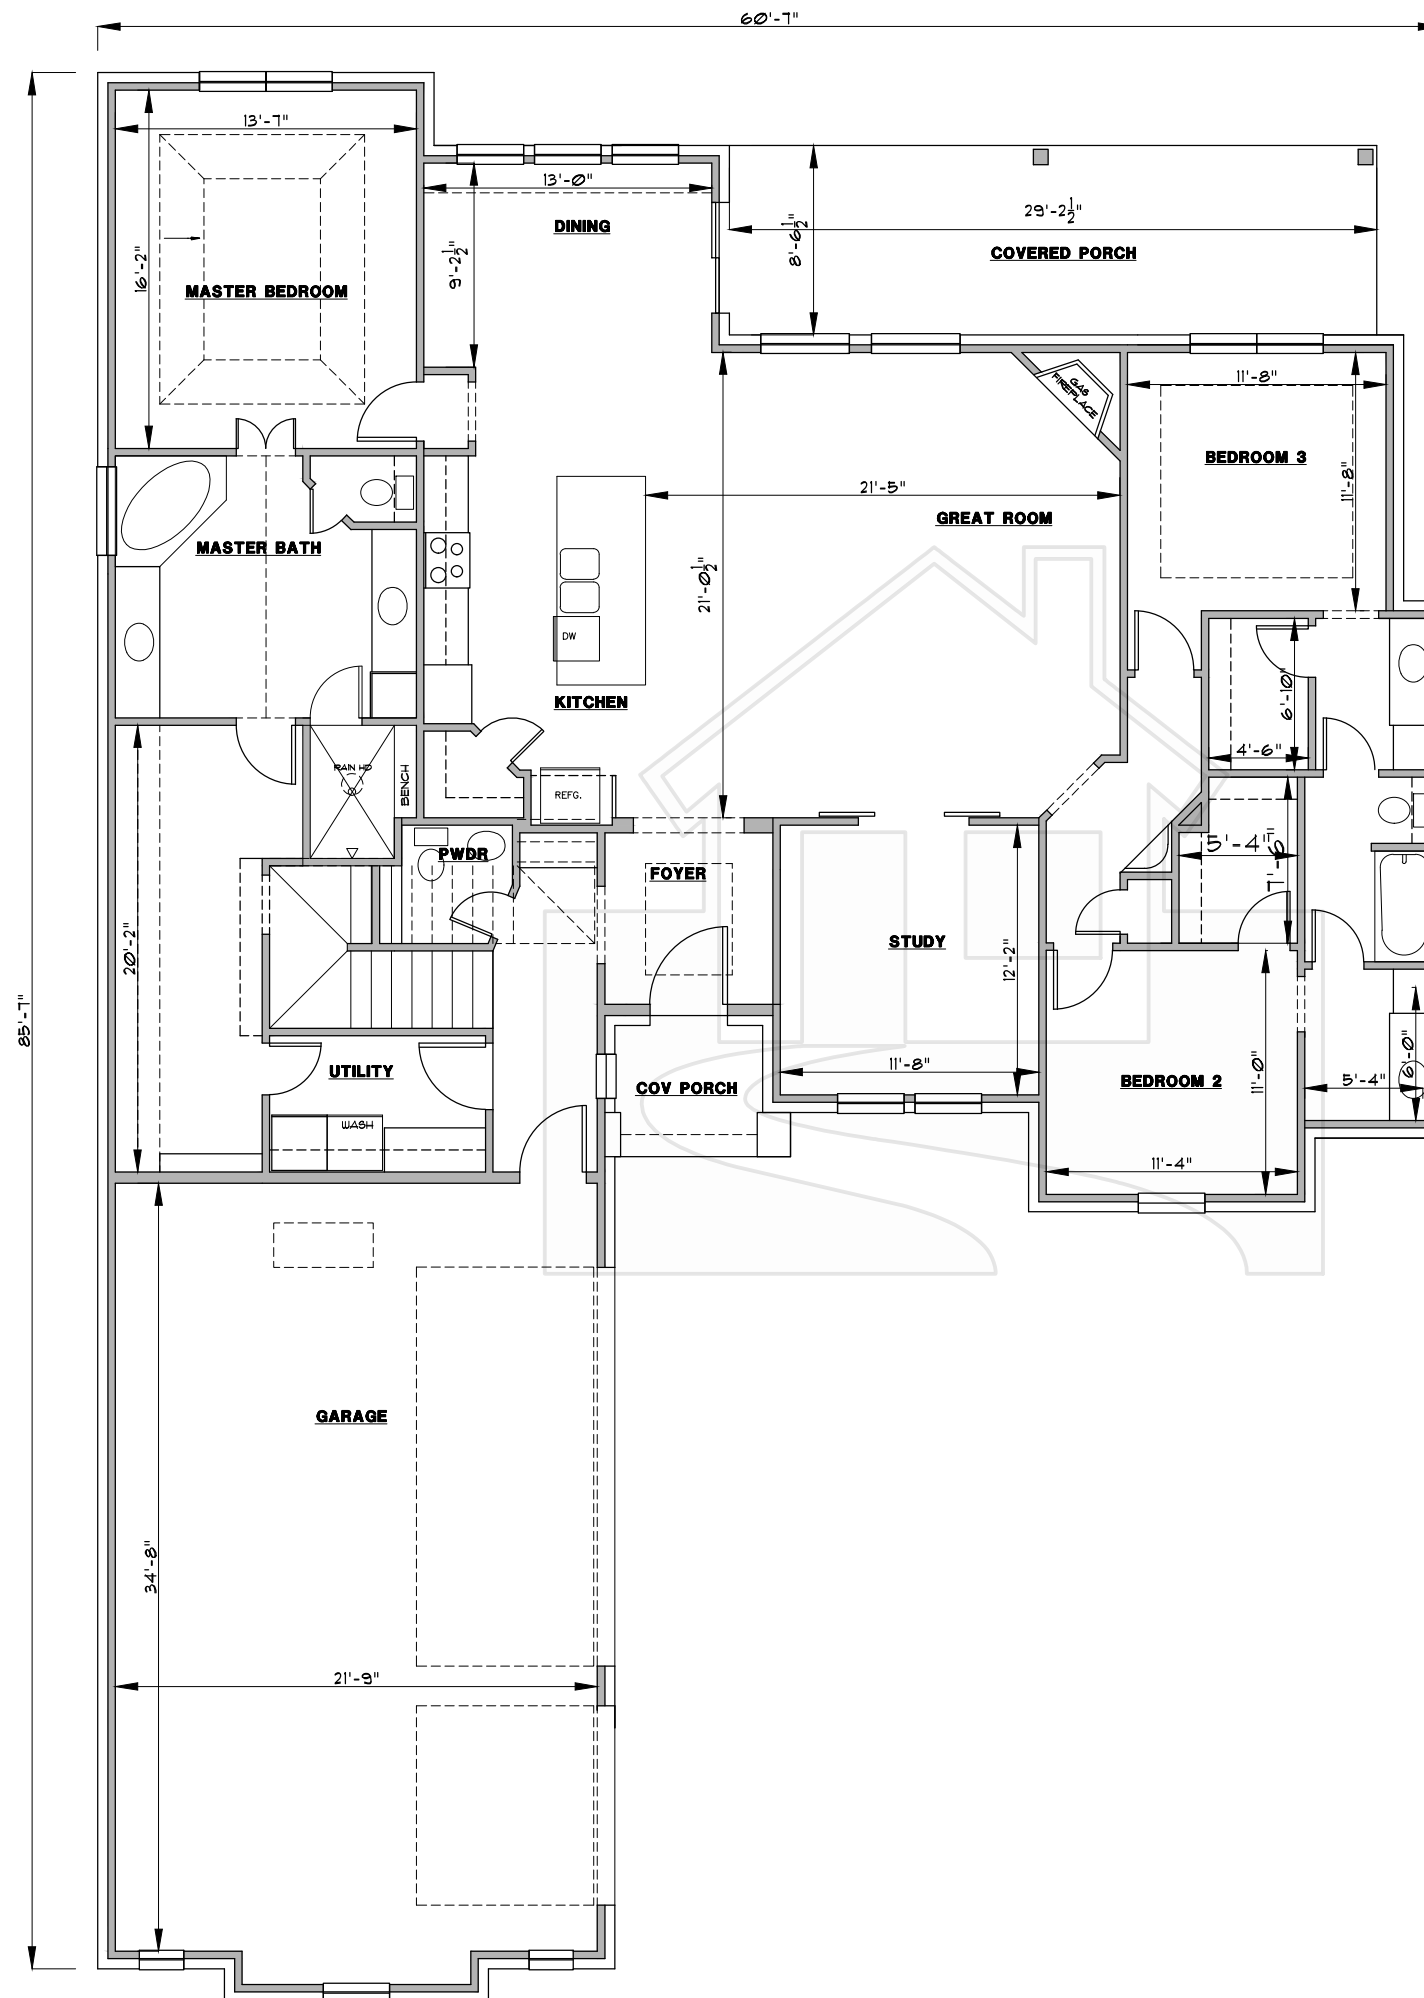


HOME DESIGNS

by
MARCY

817-776-5024

AREA CALCULATIONS

LIVING	2498 S.F.
F. PORCH	50 S.F.
B. PORCH	267 S.F.
GARAGE	845 S.F.
TOTAL SLAB	3660 S.F.
BONUS ROOM	737 S.F.

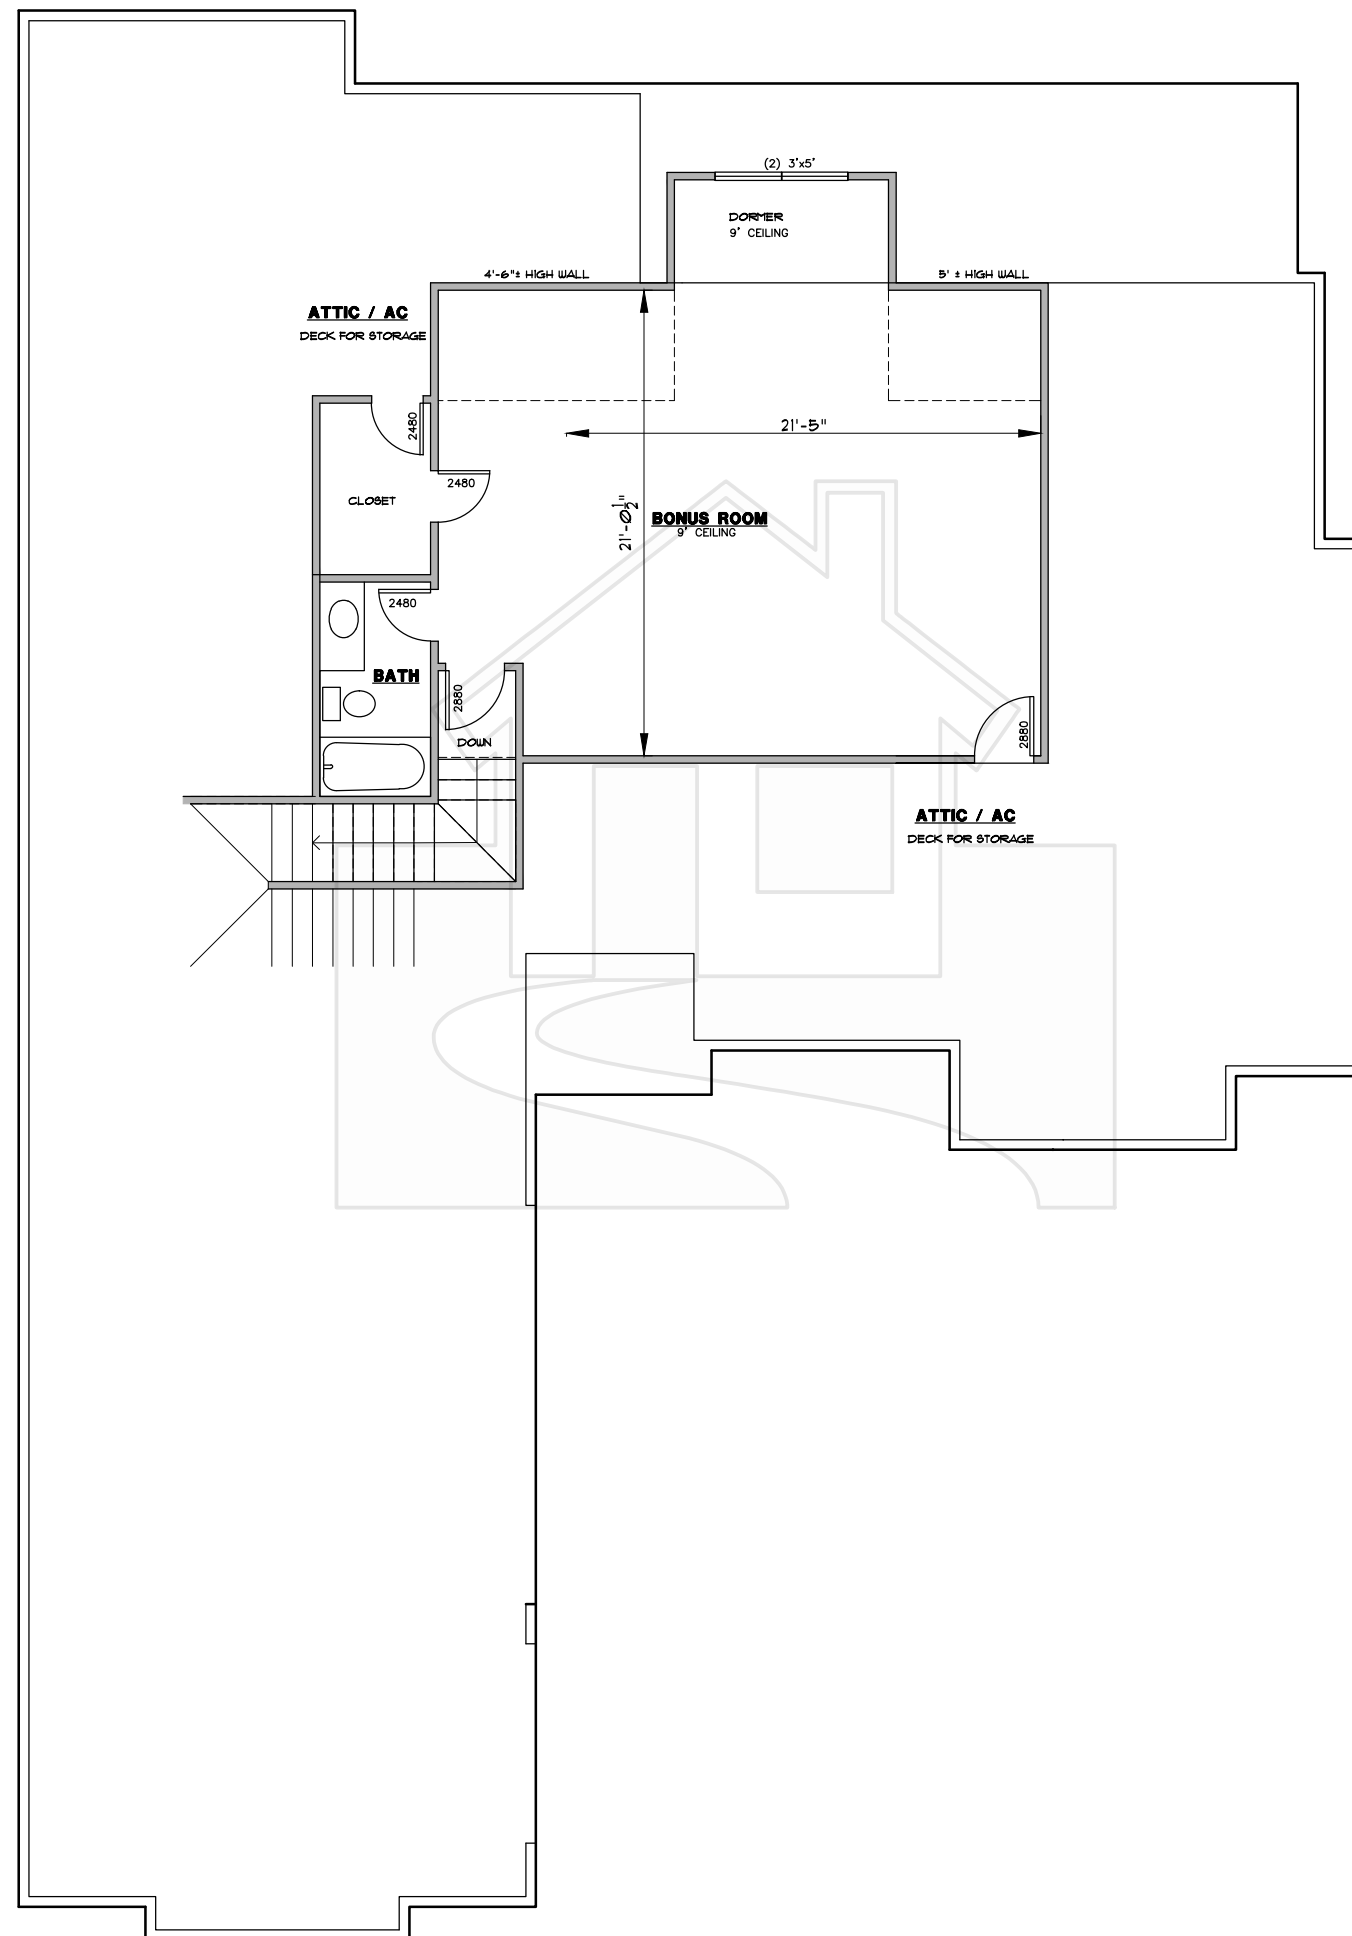

HOME DESIGNS

by
MARCY

817-776-5024

AREA CALCULATIONS

LIVING	2498 S.F.
F. PORCH	50 S.F.
B. PORCH	267 S.F.
GARAGE	845 S.F.
TOTAL SLAB	3660 S.F.
BONUS ROOM	737 S.F.