




FRONT ELEVATION

SCALE: 1/4" = 1'-0"

HOME DESIGNS

By
marcy
817-776-5024

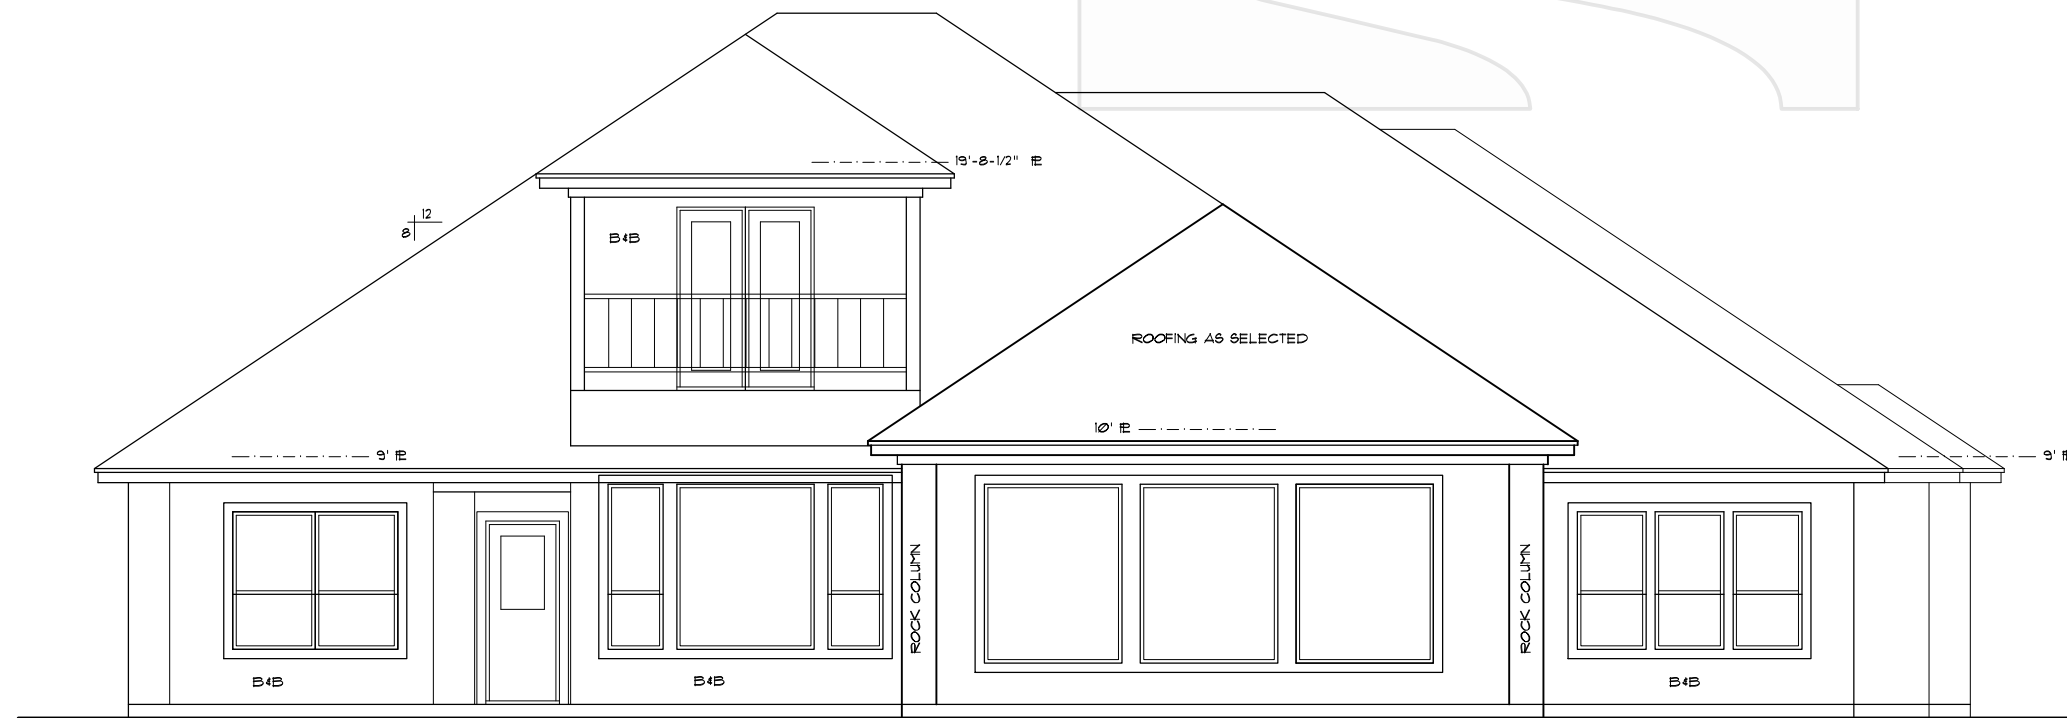


BACK ELEVATION

SCALE: 1/4" = 1'-0"

AREA CALCULATIONS

1ST LIVNG	2520 S.F.
2ND LIVNG	353 S.F.
BALCONY	108 S.F.
F. PORCH	69 S.F.
B. PORCH	258 S.F.
GARAGE	915 S.F.
TOTAL LIVNG	2873 S.F.
TOTAL SLAB	3762 S.F.

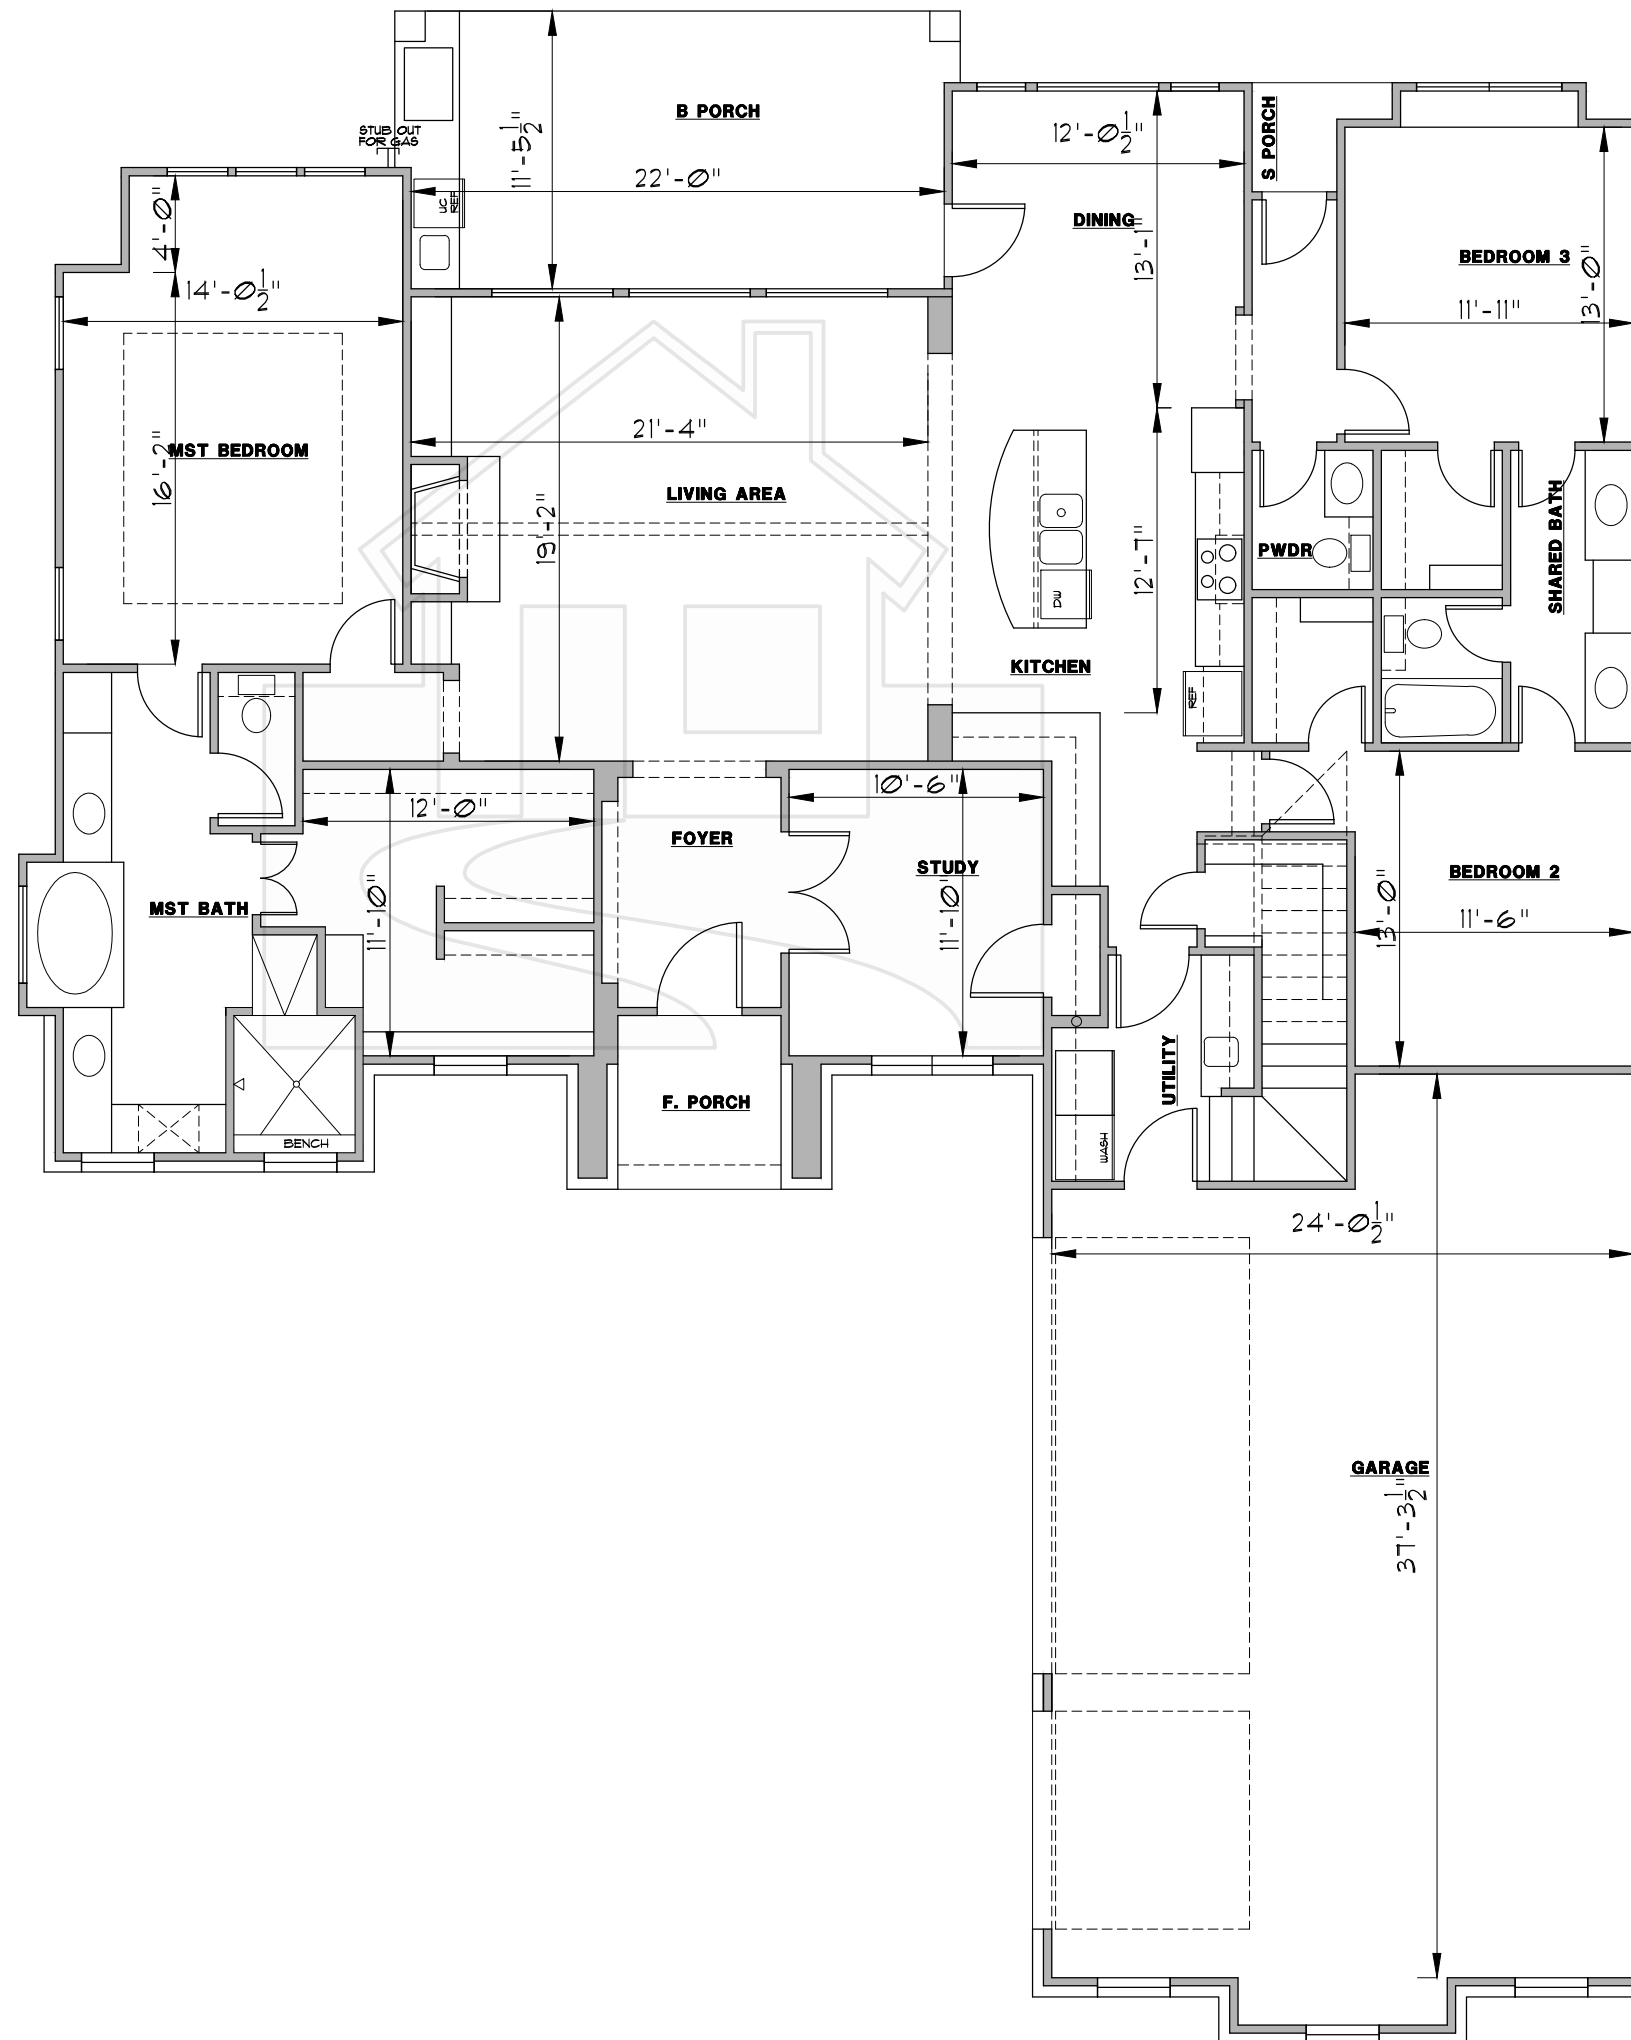


HOME DESIGNS

By
marcy
817-776-5024

AREA CALCULATIONS

1ST LIVNG	2520 S.F.
2ND LIVING	353 S.F.
BALCONY	108 S.F.
F. PORCH	69 S.F.
B. PORCH	258 S.F.
GARAGE	915 S.F.
TOTAL LIVING	2873 S.F.
TOTAL SLAB	3762 S.F.

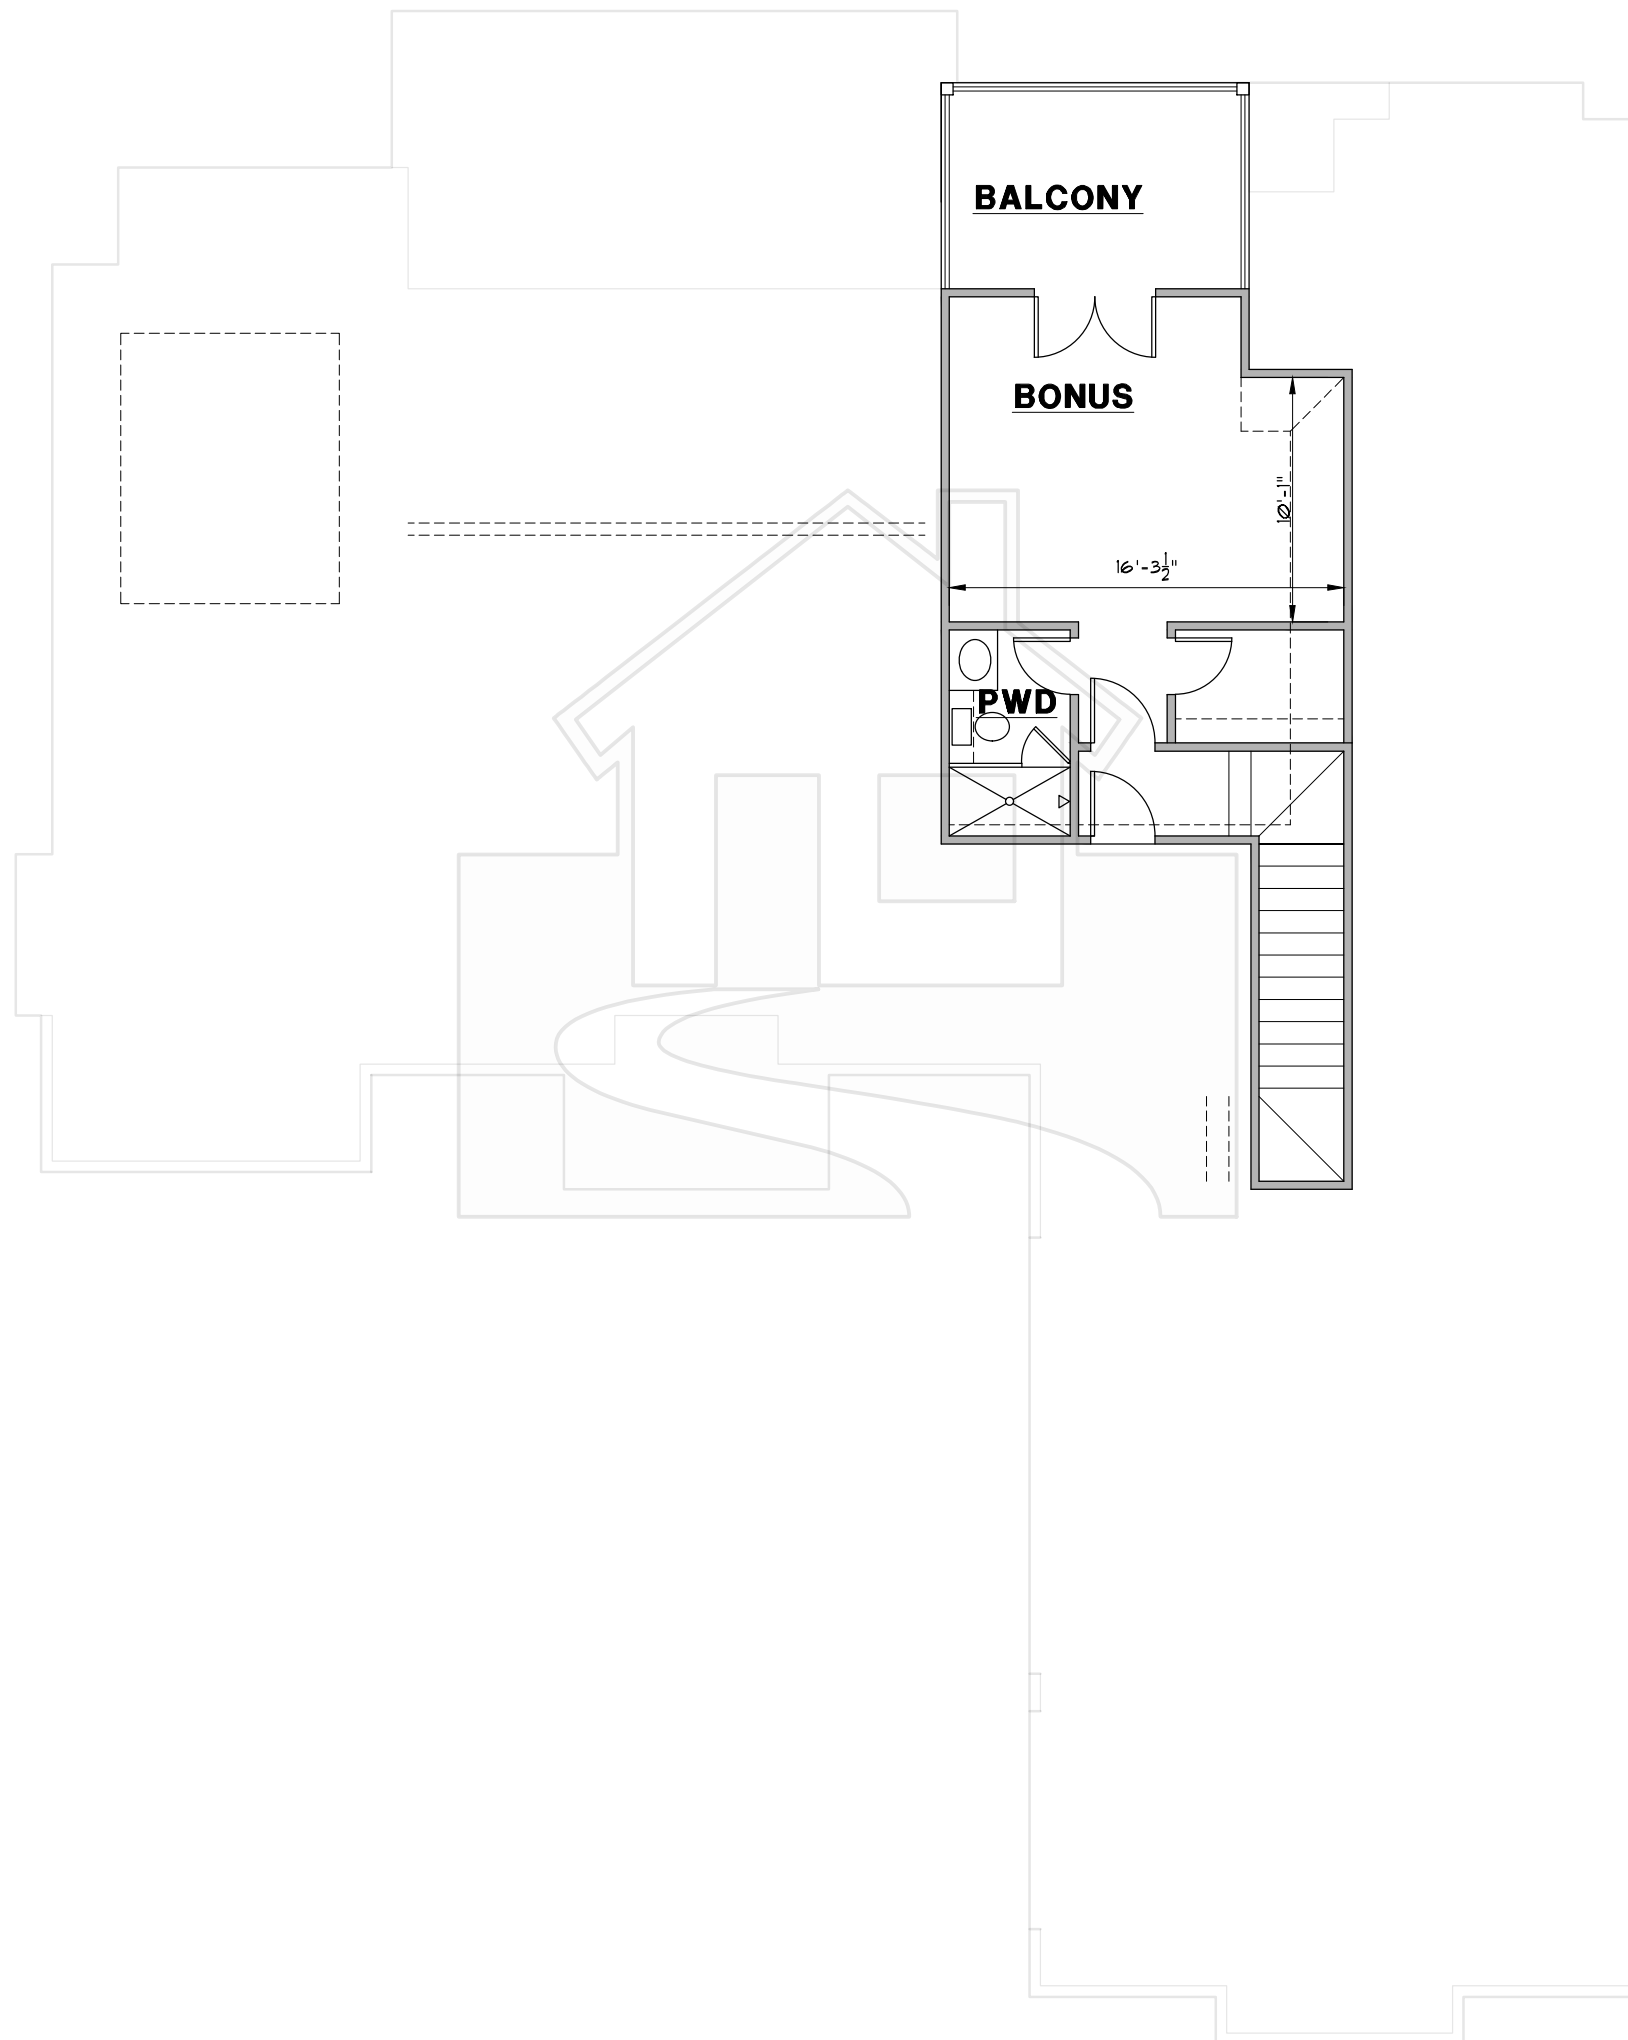

HOME DESIGNS

By

marcy

817-776-5024

AREA CALCULATIONS

1ST LIVNG	2520 S.F.
2ND LIVING	353 S.F.
BALCONY	108 S.F.
F. PORCH	69 S.F.
B. PORCH	258 S.F.
GARAGE	915 S.F.
TOTAL LIVING	2873 S.F.
TOTAL SLAB	3762 S.F.