




FRONT ELEVATION

SCALE: 1/4" = 1'-0"

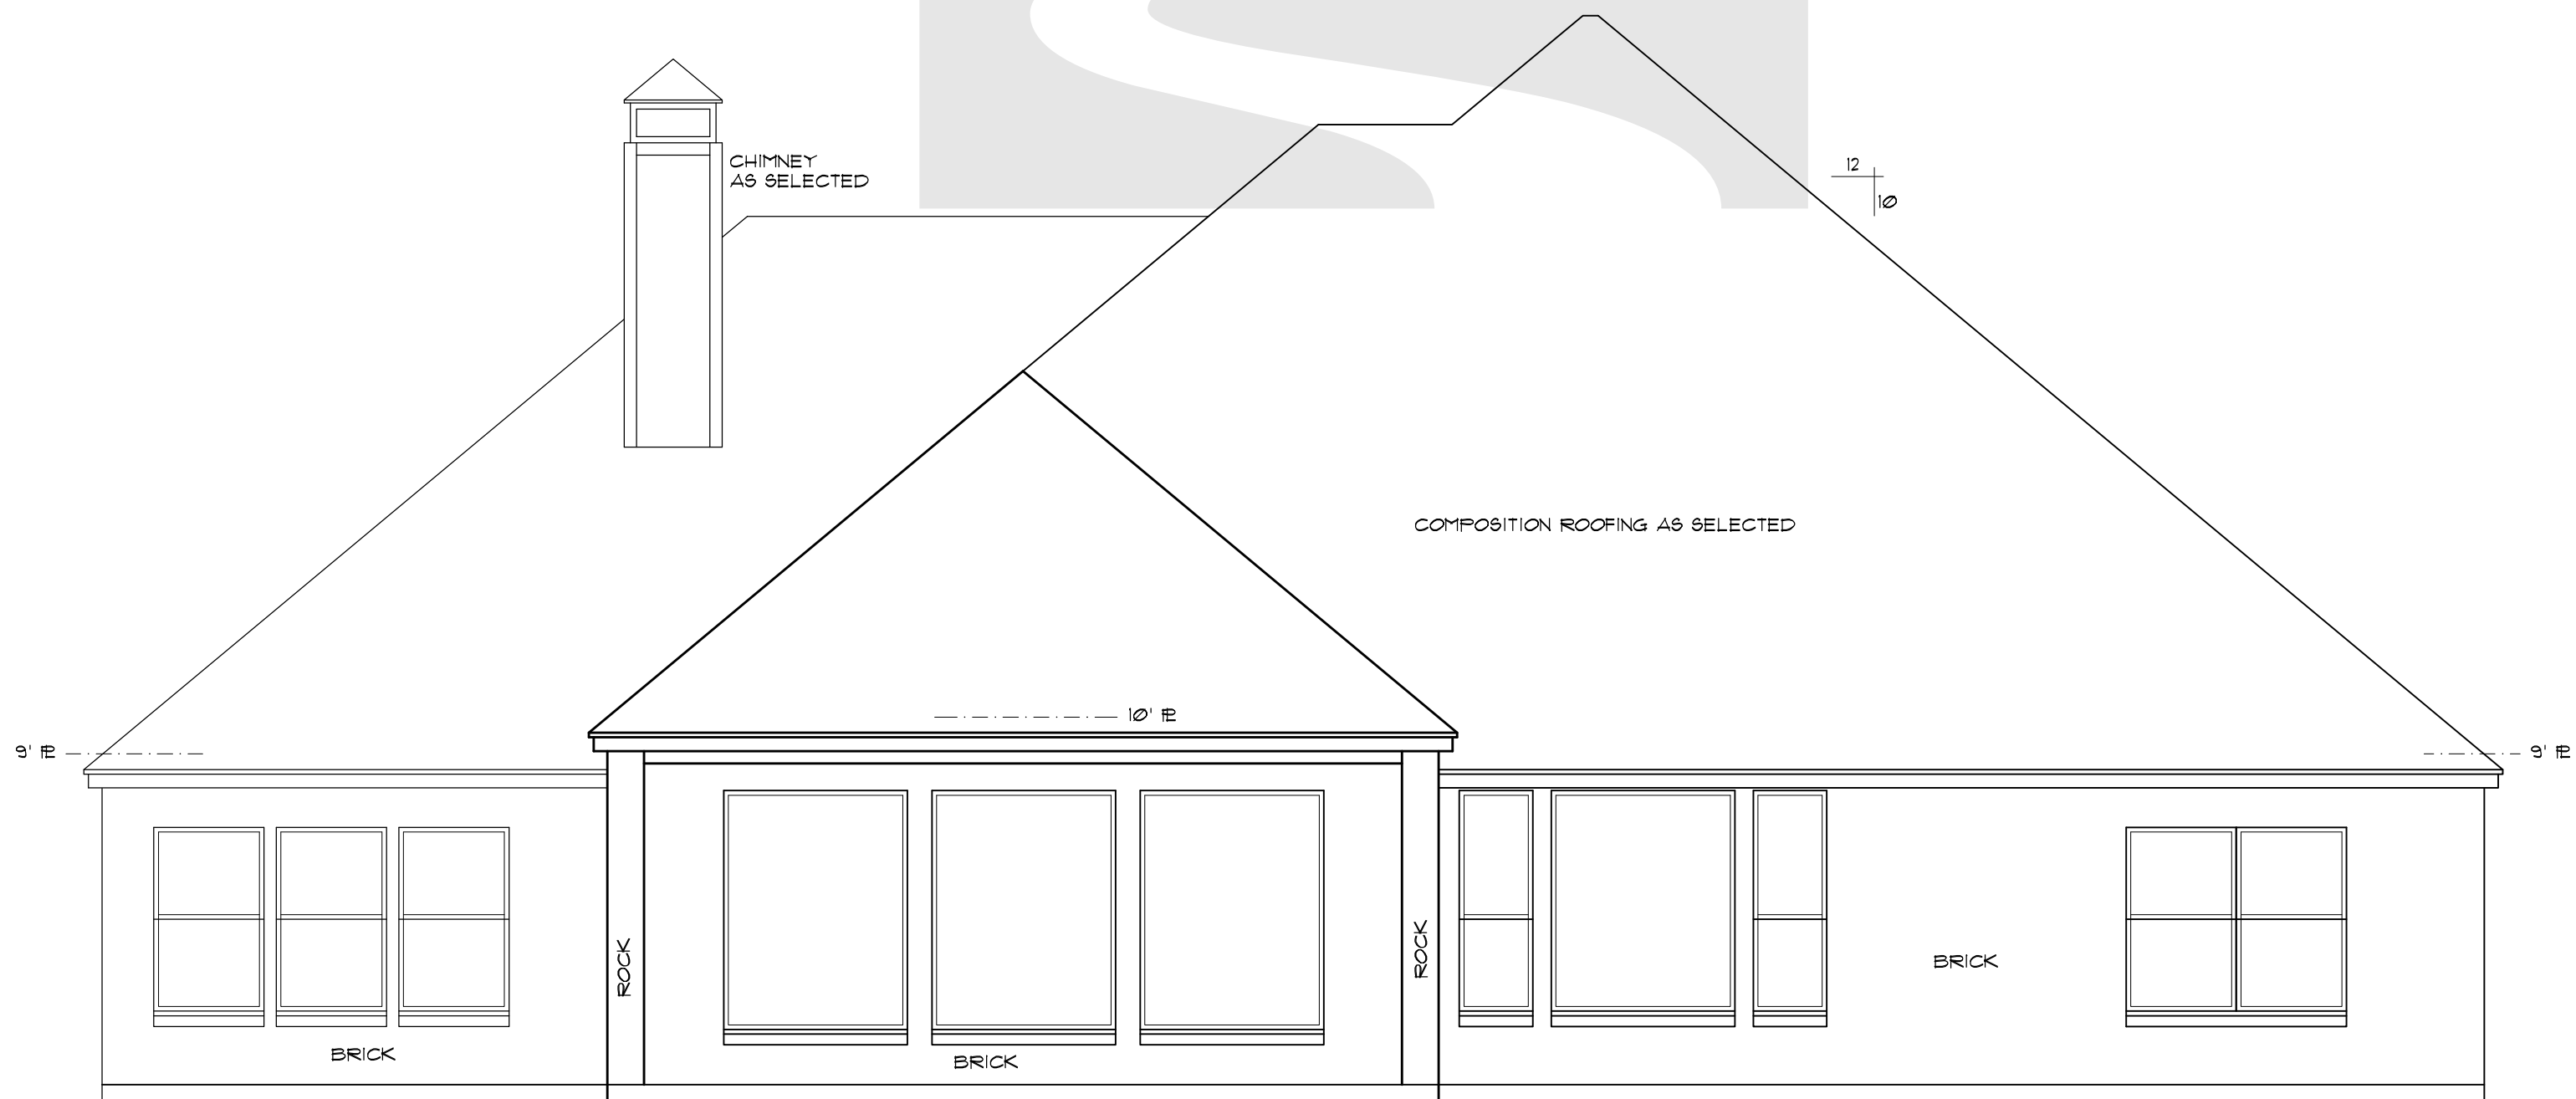

BACK ELEVATION

SCALE: 1/4" = 1'-0"


HOME DESIGNS

by
MARCY

817-776-5024

AREA CALCULATIONS

LIVING	2525 S.F.
F. PORCH	100 S.F.
B. PORCH	253 S.F.
GARAGE	891 S.F.
TOTAL LIVING	3769 S.F.

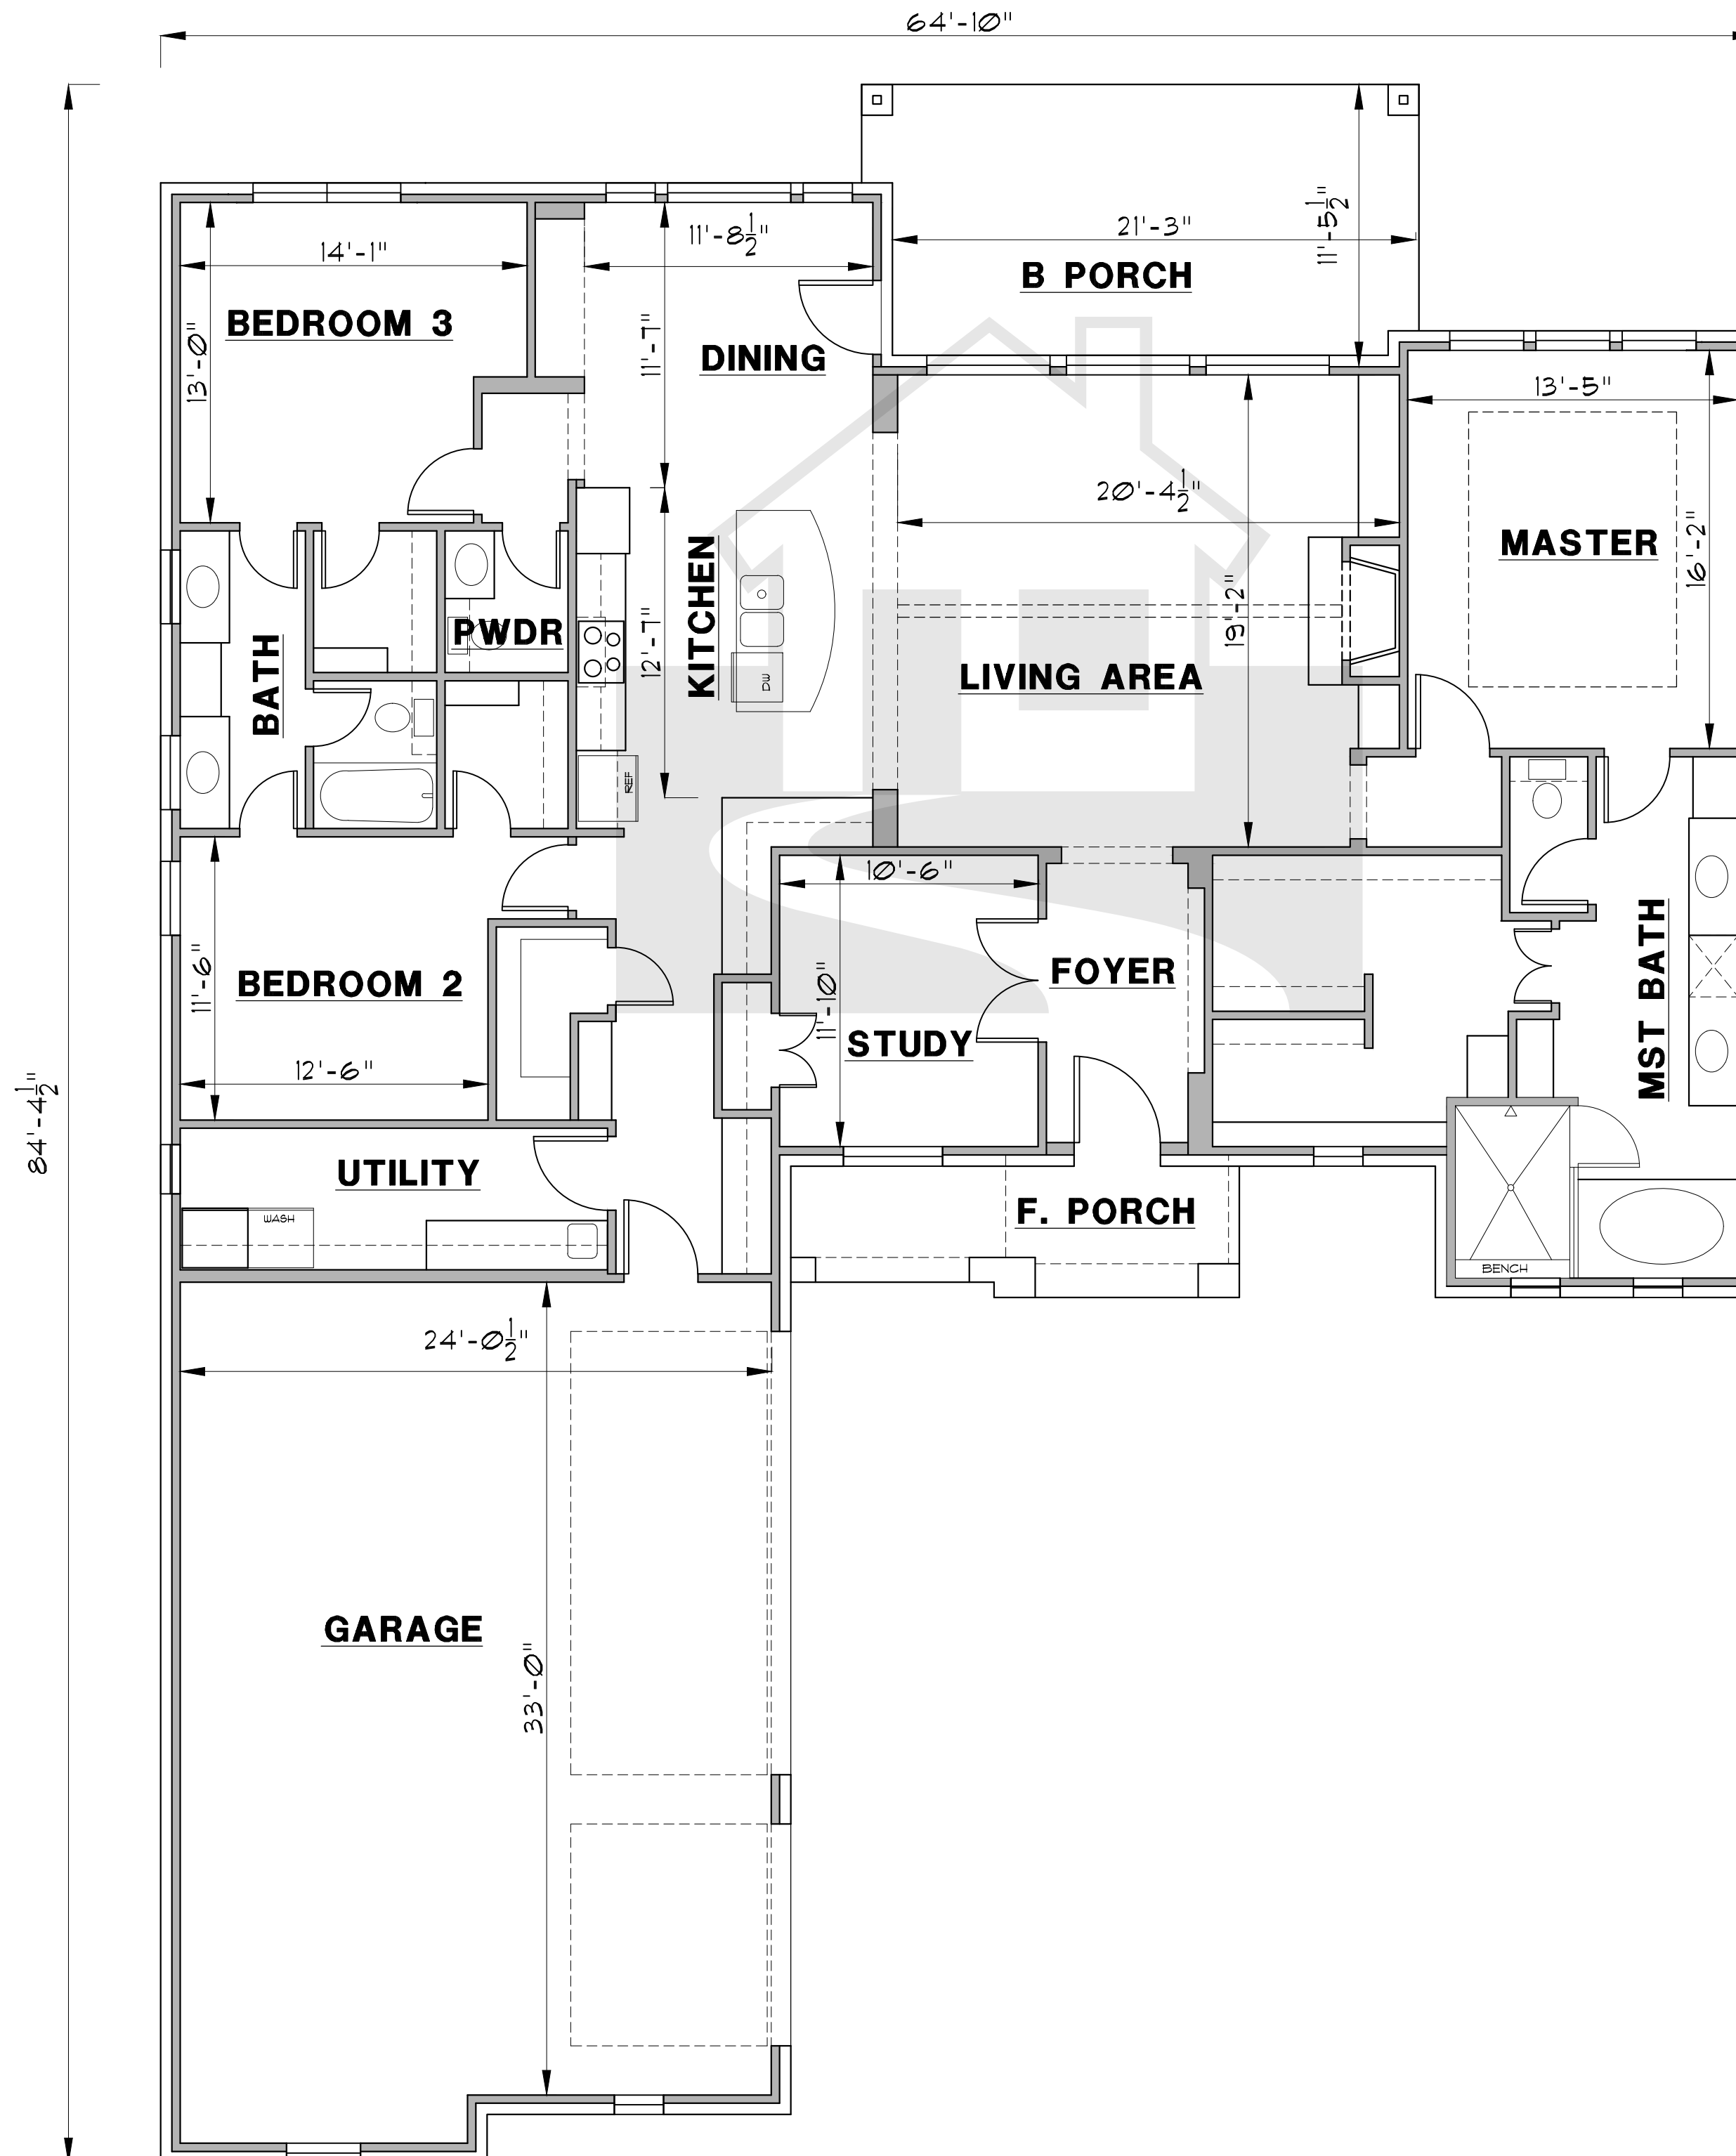

HOME DESIGNS

by
MARCY

817-776-5024

AREA CALCULATIONS

LIVING	2525 S.F.
F. PORCH	100 S.F.
B. PORCH	253 S.F.
GARAGE	891 S.F.
TOTAL LIVING	3769 S.F.