


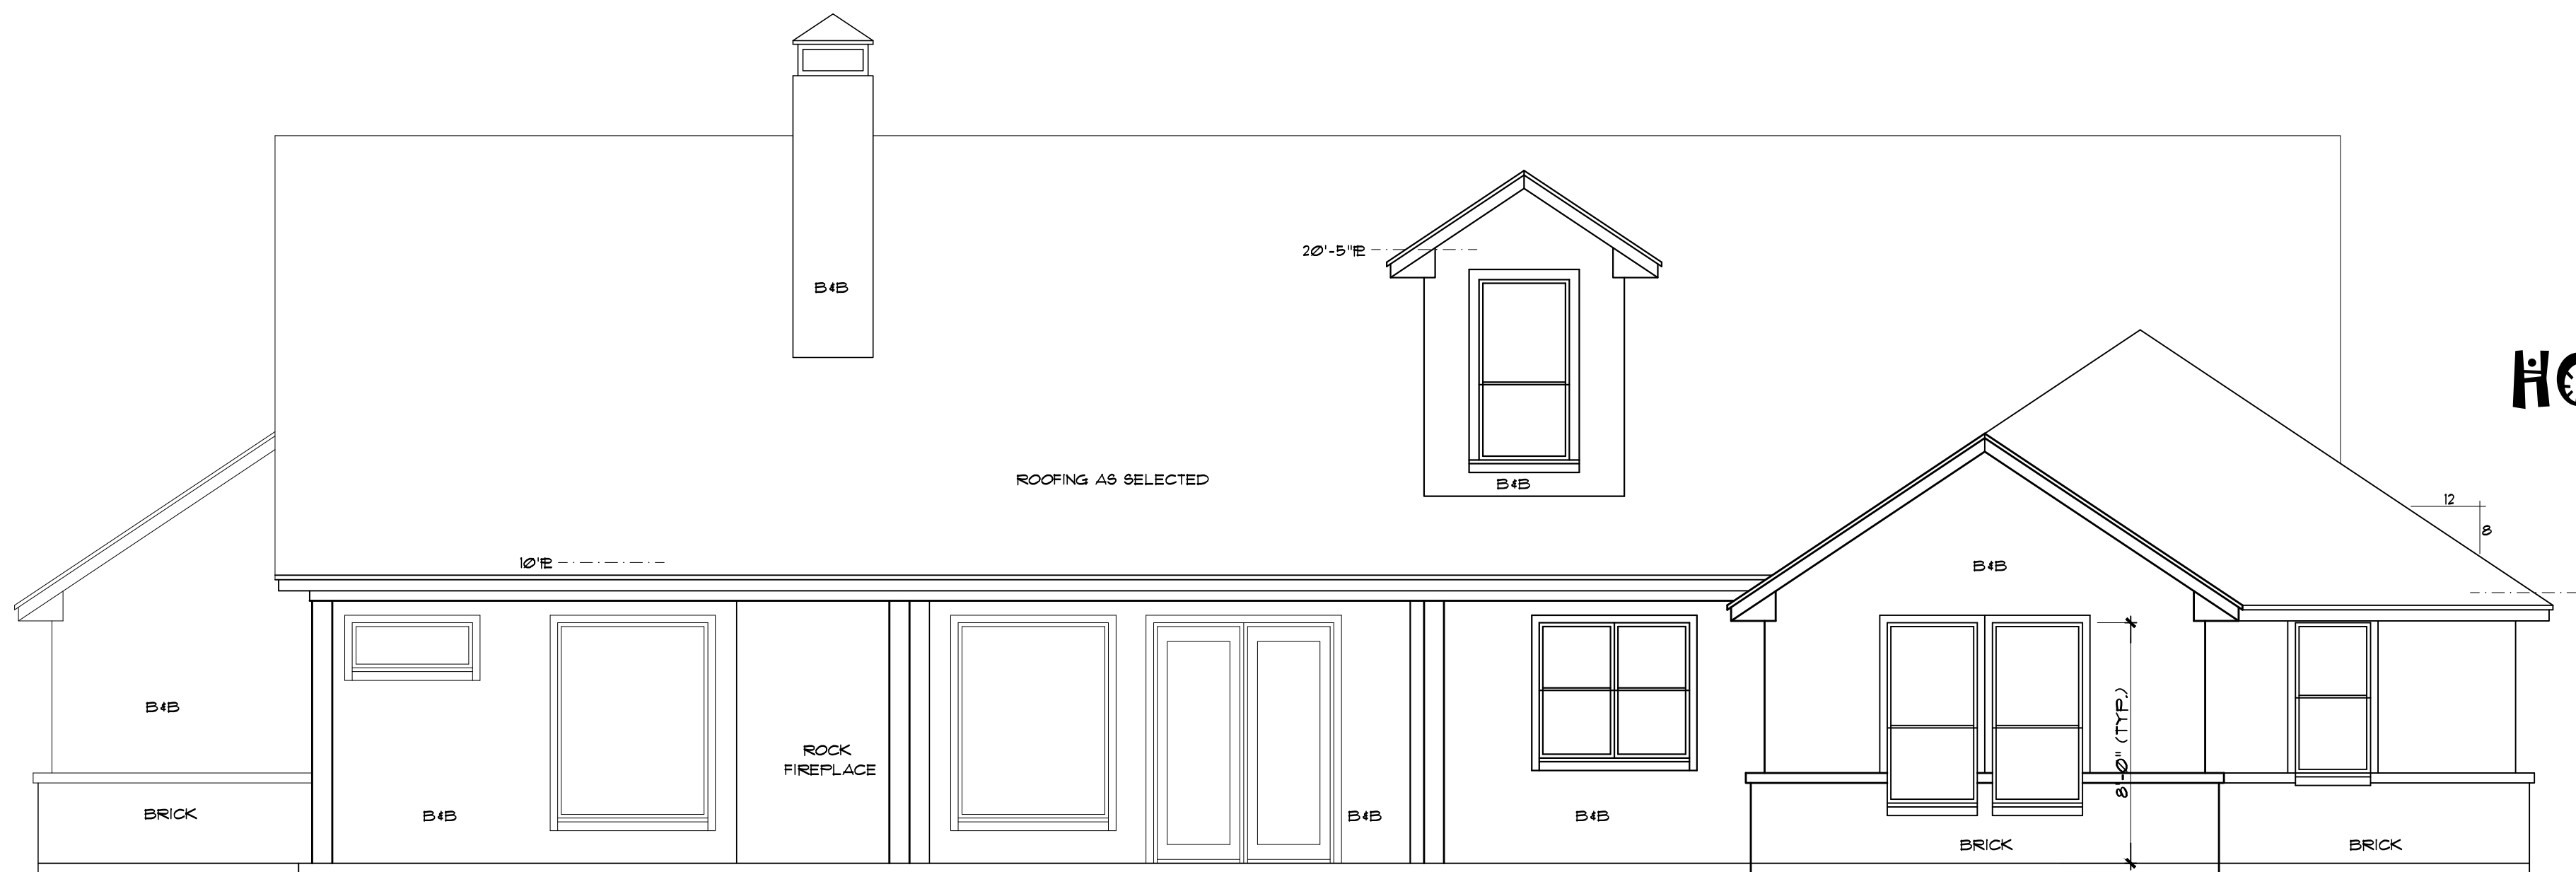

FRONT ELEVATION

SCALE: 1/4" = 1'-0"



BACK ELEVATION

SCALE: 1/4" = 1'-0"

HOME DESIGNS
by
MARCY

817-776-5024


FRAMED	2473 S.F.
BRICK LEDGE	79 S.F.
LIVING	2552 S.F.
BONUS RM	393 S.F.
F. PORCH	196 S.F.
B. PORCH	548 S.F.
GARAGE	694 S.F.
TOTAL SLAB	3992 S.F.

HOME DESIGNS

by
MARCY

817-776-5024

FRAMED	2473 S.F.
BRICK LEDGE	79 S.F.
LIVING	2552 S.F.
BONUS RM	393 S.F.
F. PORCH	196 S.F.
B. PORCH	548 S.F.
GARAGE	694 S.F.
TOTAL SLAB	3992 S.F.

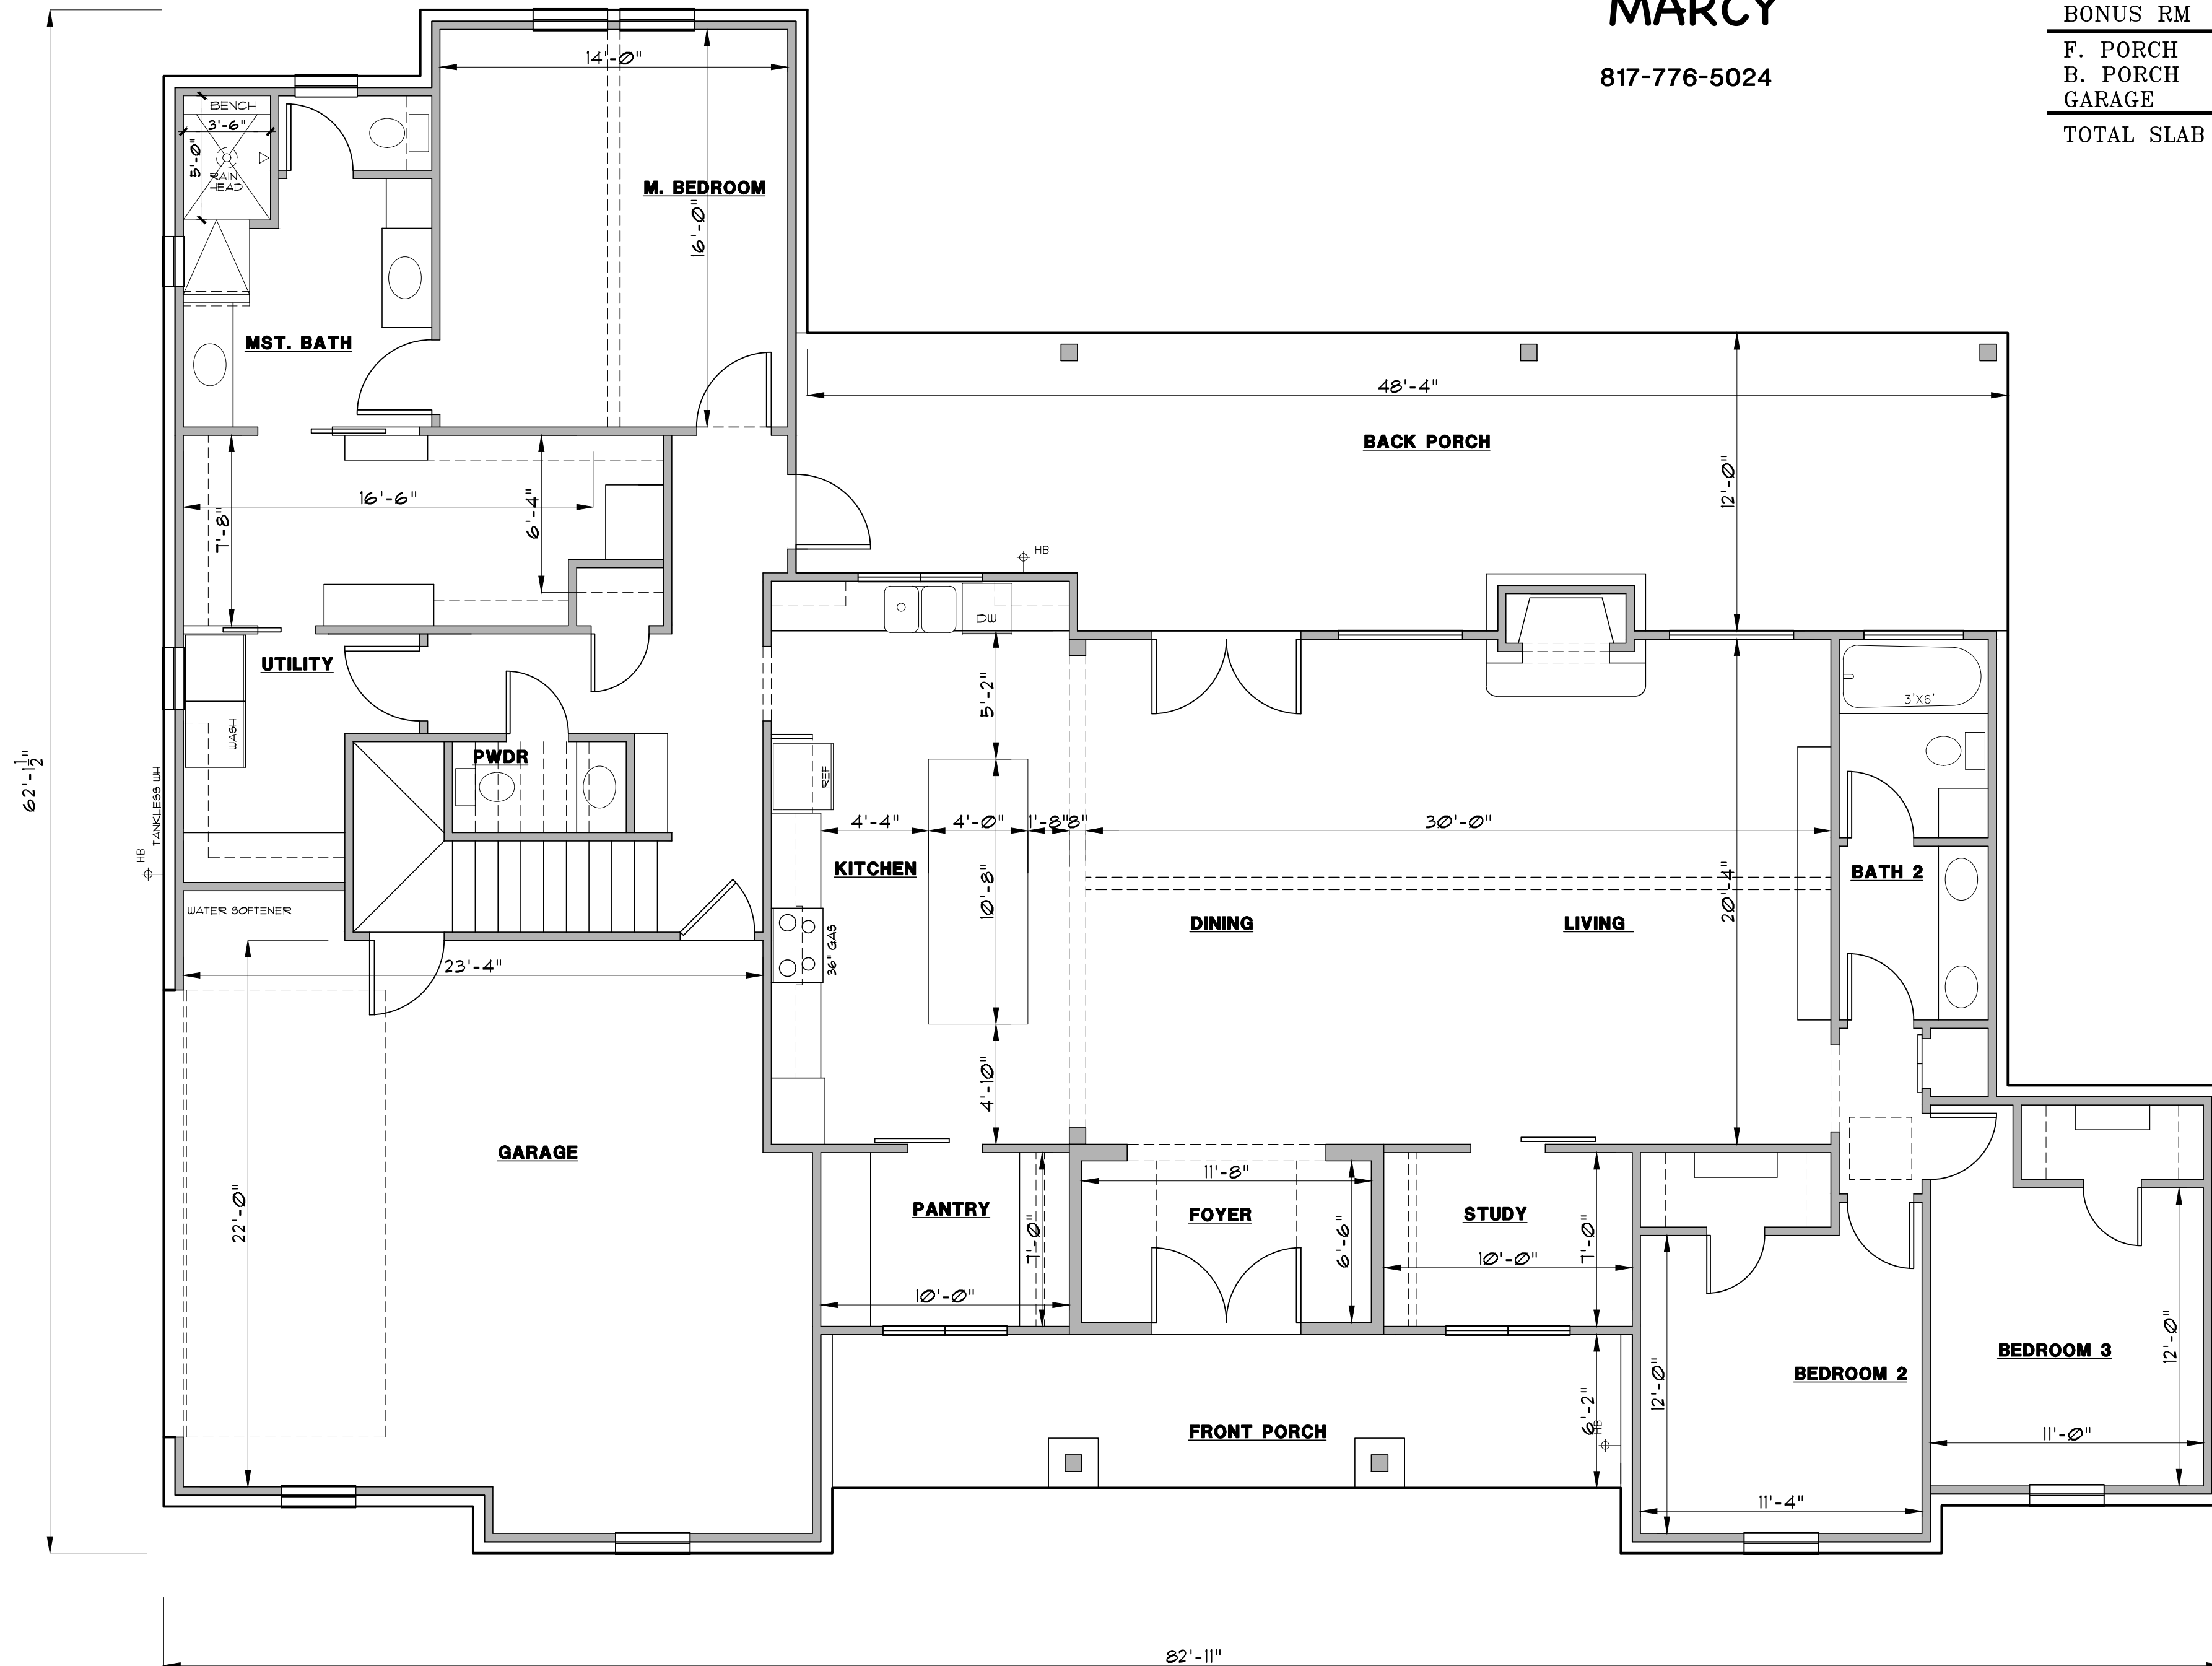

HOME DESIGNS

by
MARCY

817-776-5024

FRAMED	2473 S.F.
BRICK LEDGE	79 S.F.
LIVING	2552 S.F.
BONUS RM	393 S.F.
F. PORCH	196 S.F.
B. PORCH	548 S.F.
GARAGE	694 S.F.
TOTAL SLAB	3992 S.F.

