




FRONT ELEVATION

SCALE: 1/4" = 1'-0"

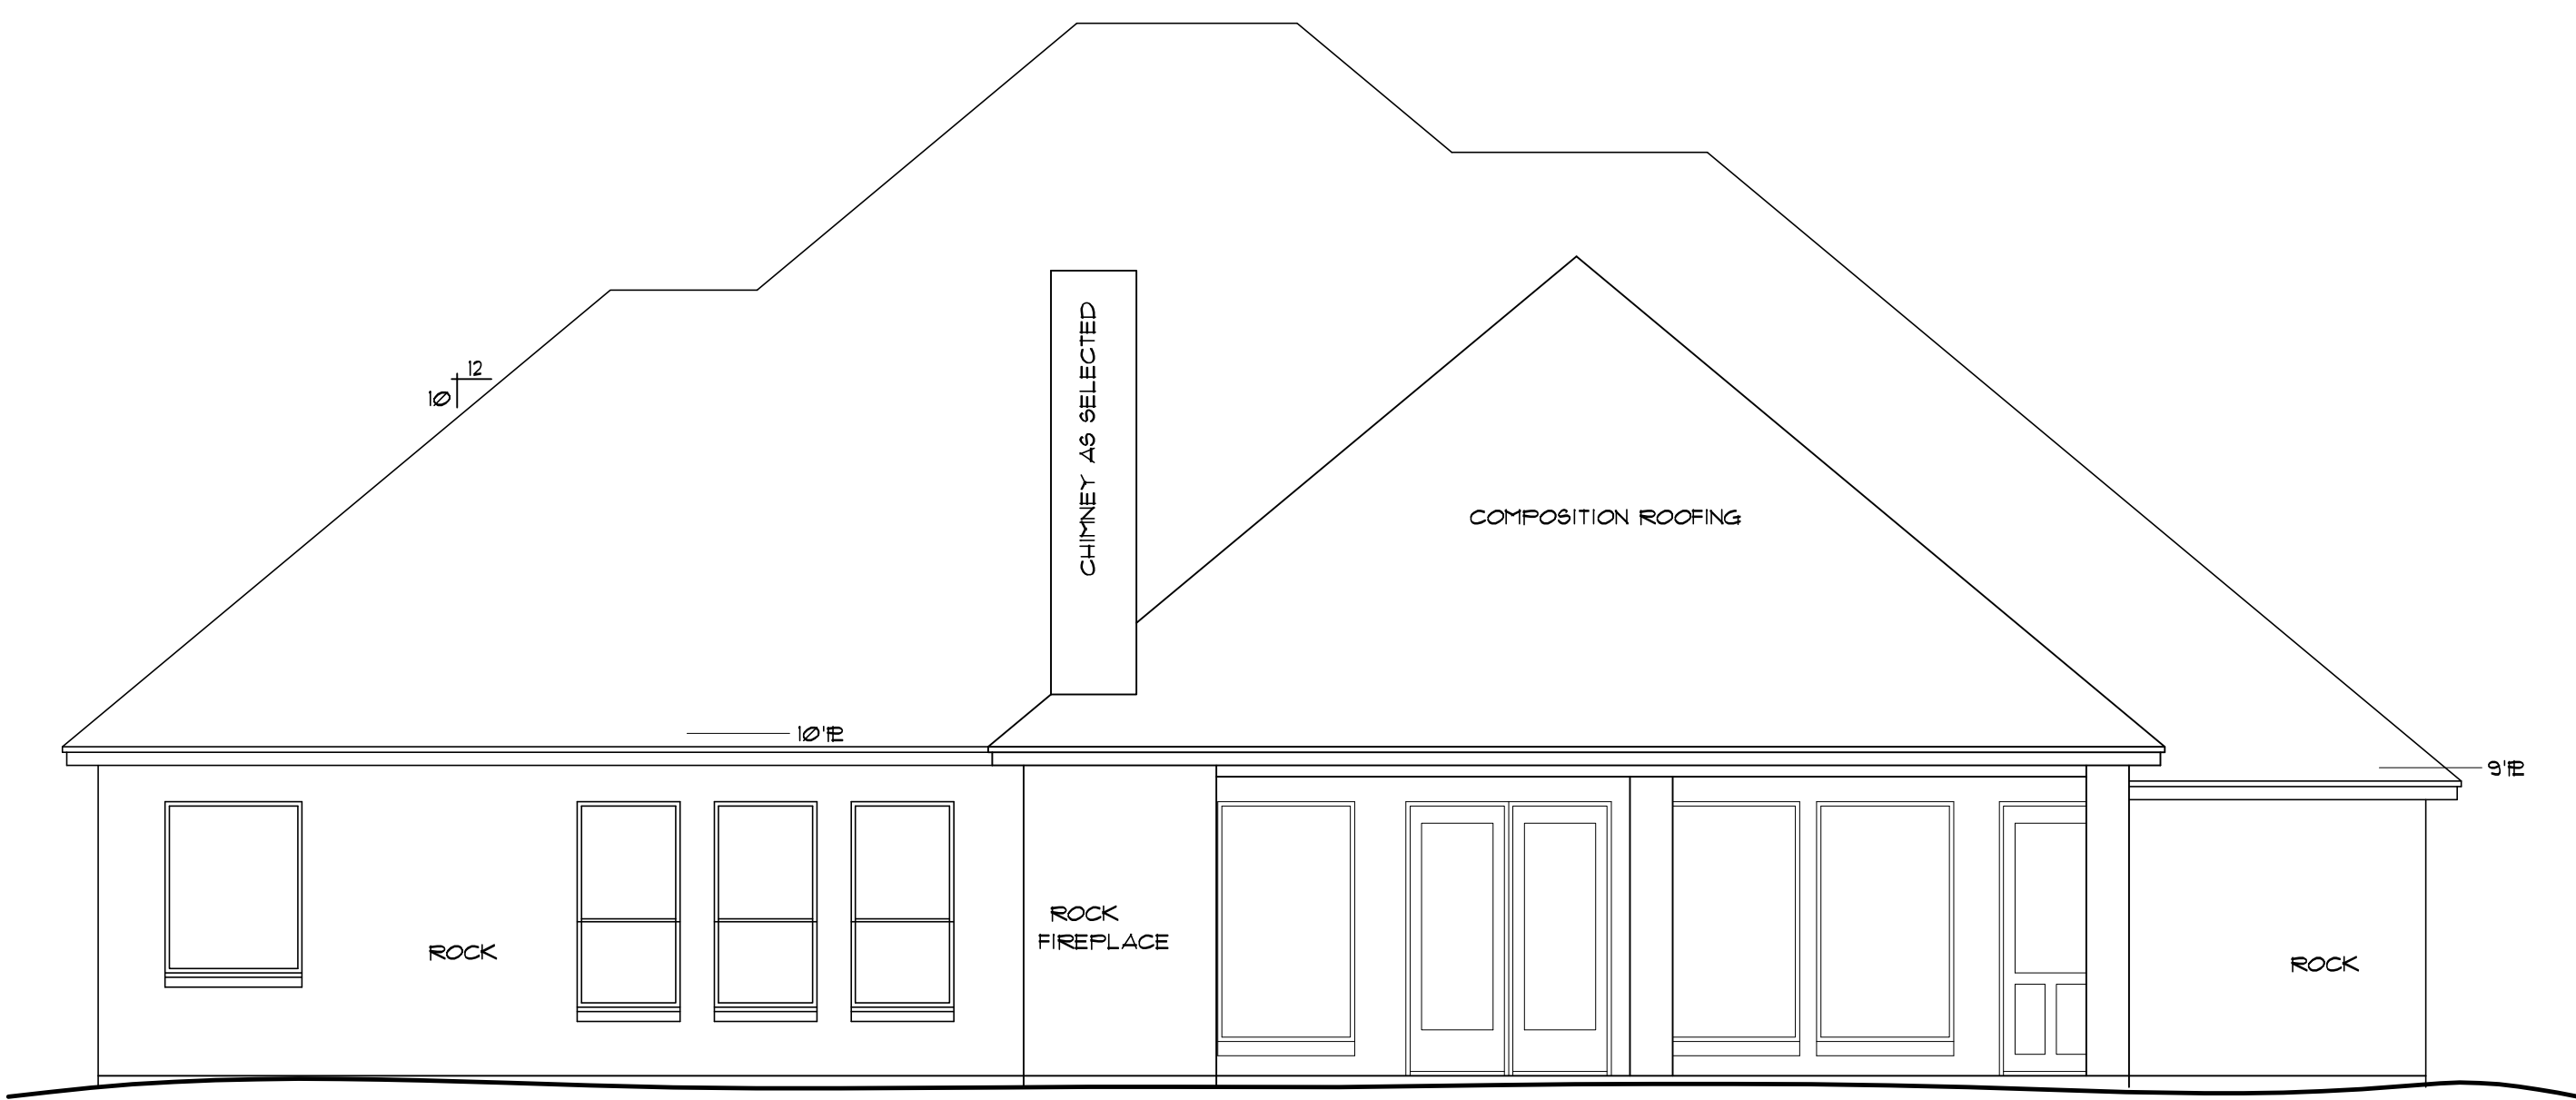

BACK ELEVATION


SCALE: 1/4" = 1'-0"

HOME DESIGNS

by
MARCY

817-776-5024

FRAMED	2463 S.F.
BRICK LEDGE	96 S.F.
LIVING	2559 S.F.
F. PORCH	34 S.F.
B. PORCH	457 S.F.
GARAGE	590 S.F.
TOTAL SLAB	3640 S.F.

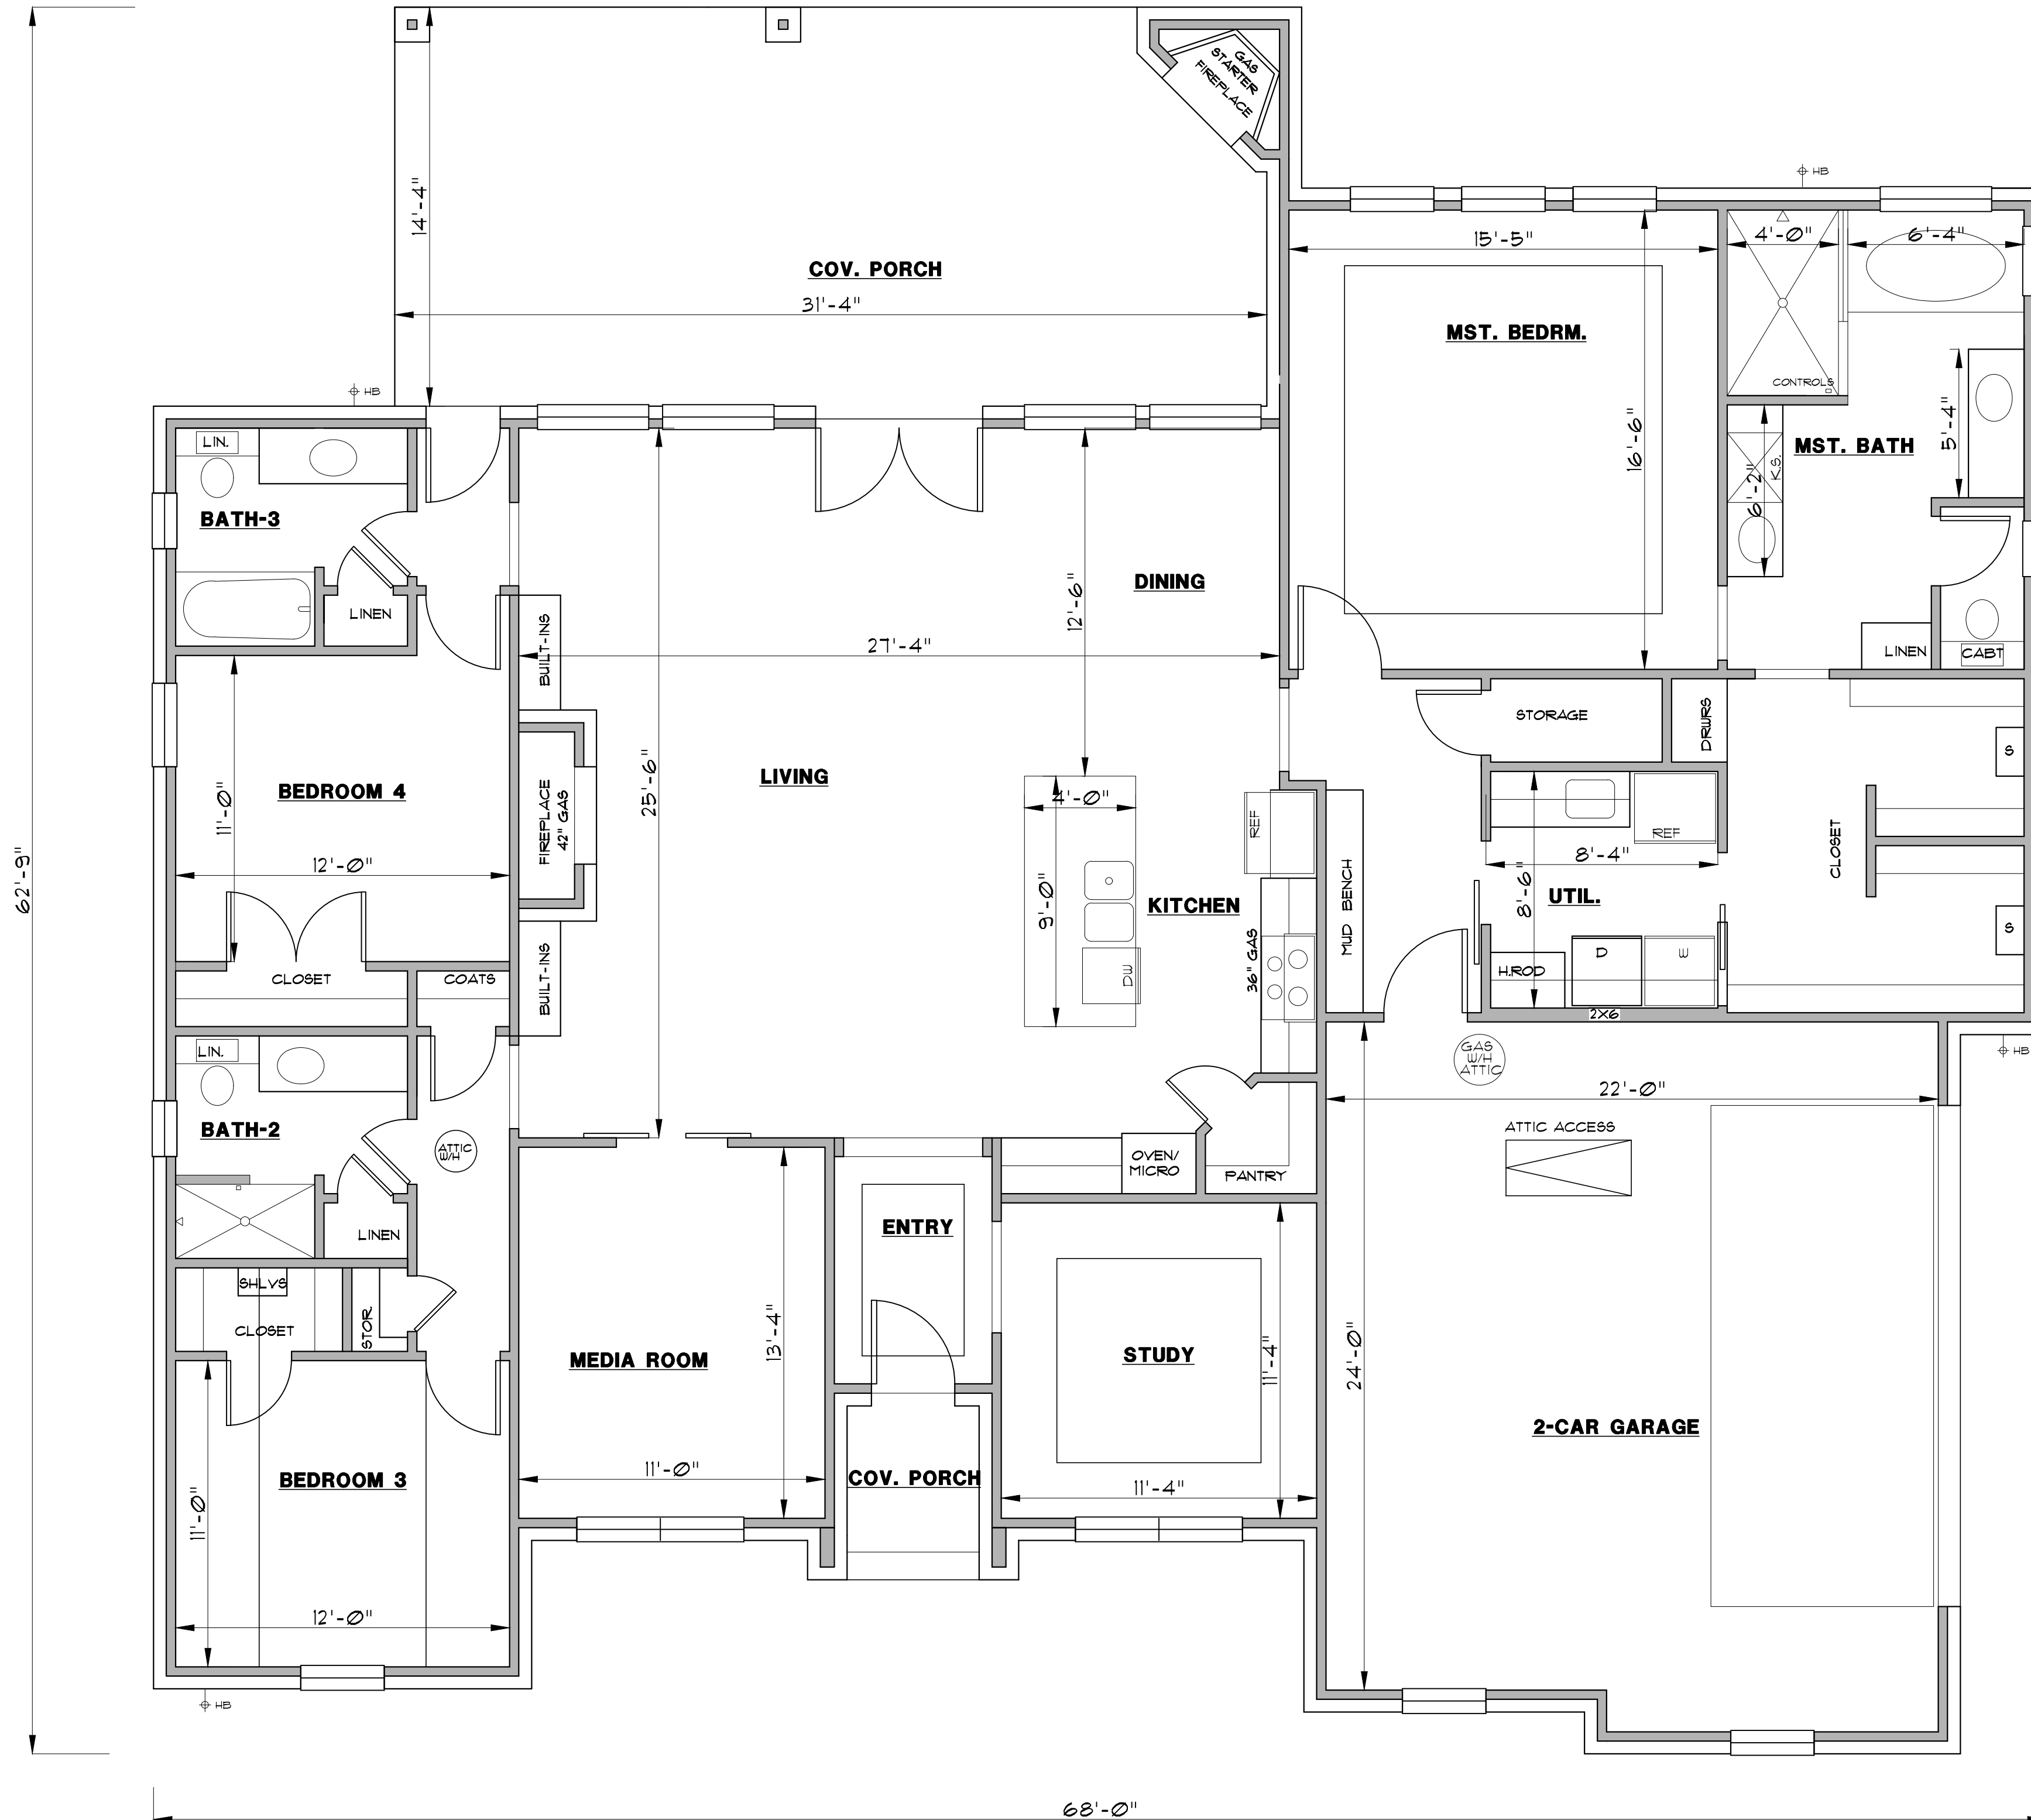

HOME DESIGNS

by
MARCY

817-776-5024

FRAMED	2463 S.F.
BRICK LEDGE	96 S.F.
LIVING	2559 S.F.
F. PORCH	34 S.F.
B. PORCH	457 S.F.
GARAGE	590 S.F.
TOTAL SLAB	3640 S.F.