




FRONT ELEVATION
SCALE: 1/4" = 1'-0"

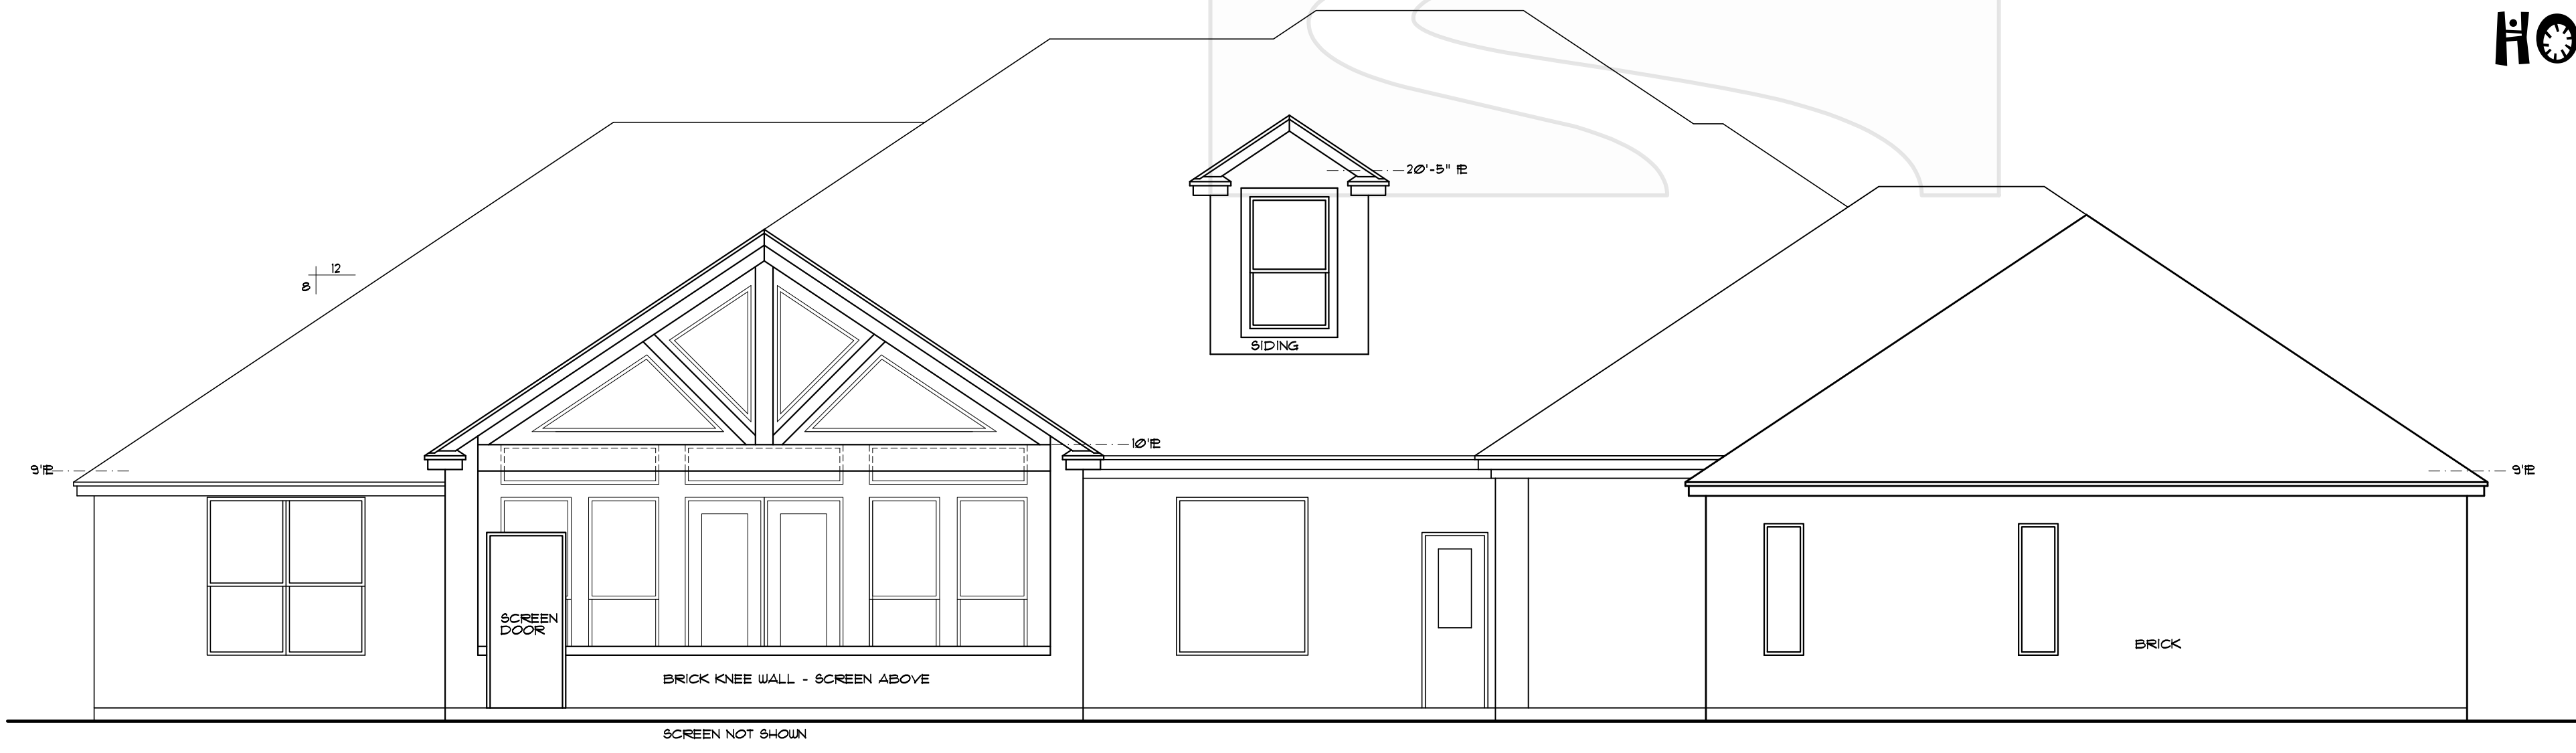


BACK ELEVATION
SCALE: 1/4" = 1'-0"

HOME DESIGNS
by
MARCY
817-776-5024

AREA CALCULATIONS

LIVING	2568 S.F.
BONUS	454 S.F.
F. PORCH	159 S.F.
B. PORCH	836 S.F.
GARAGE 1	398 S.F.
GARAGE 2	620 S.F.
POOL HOUSE	815 S.F.
TOTAL SLAB	5396 S.F.

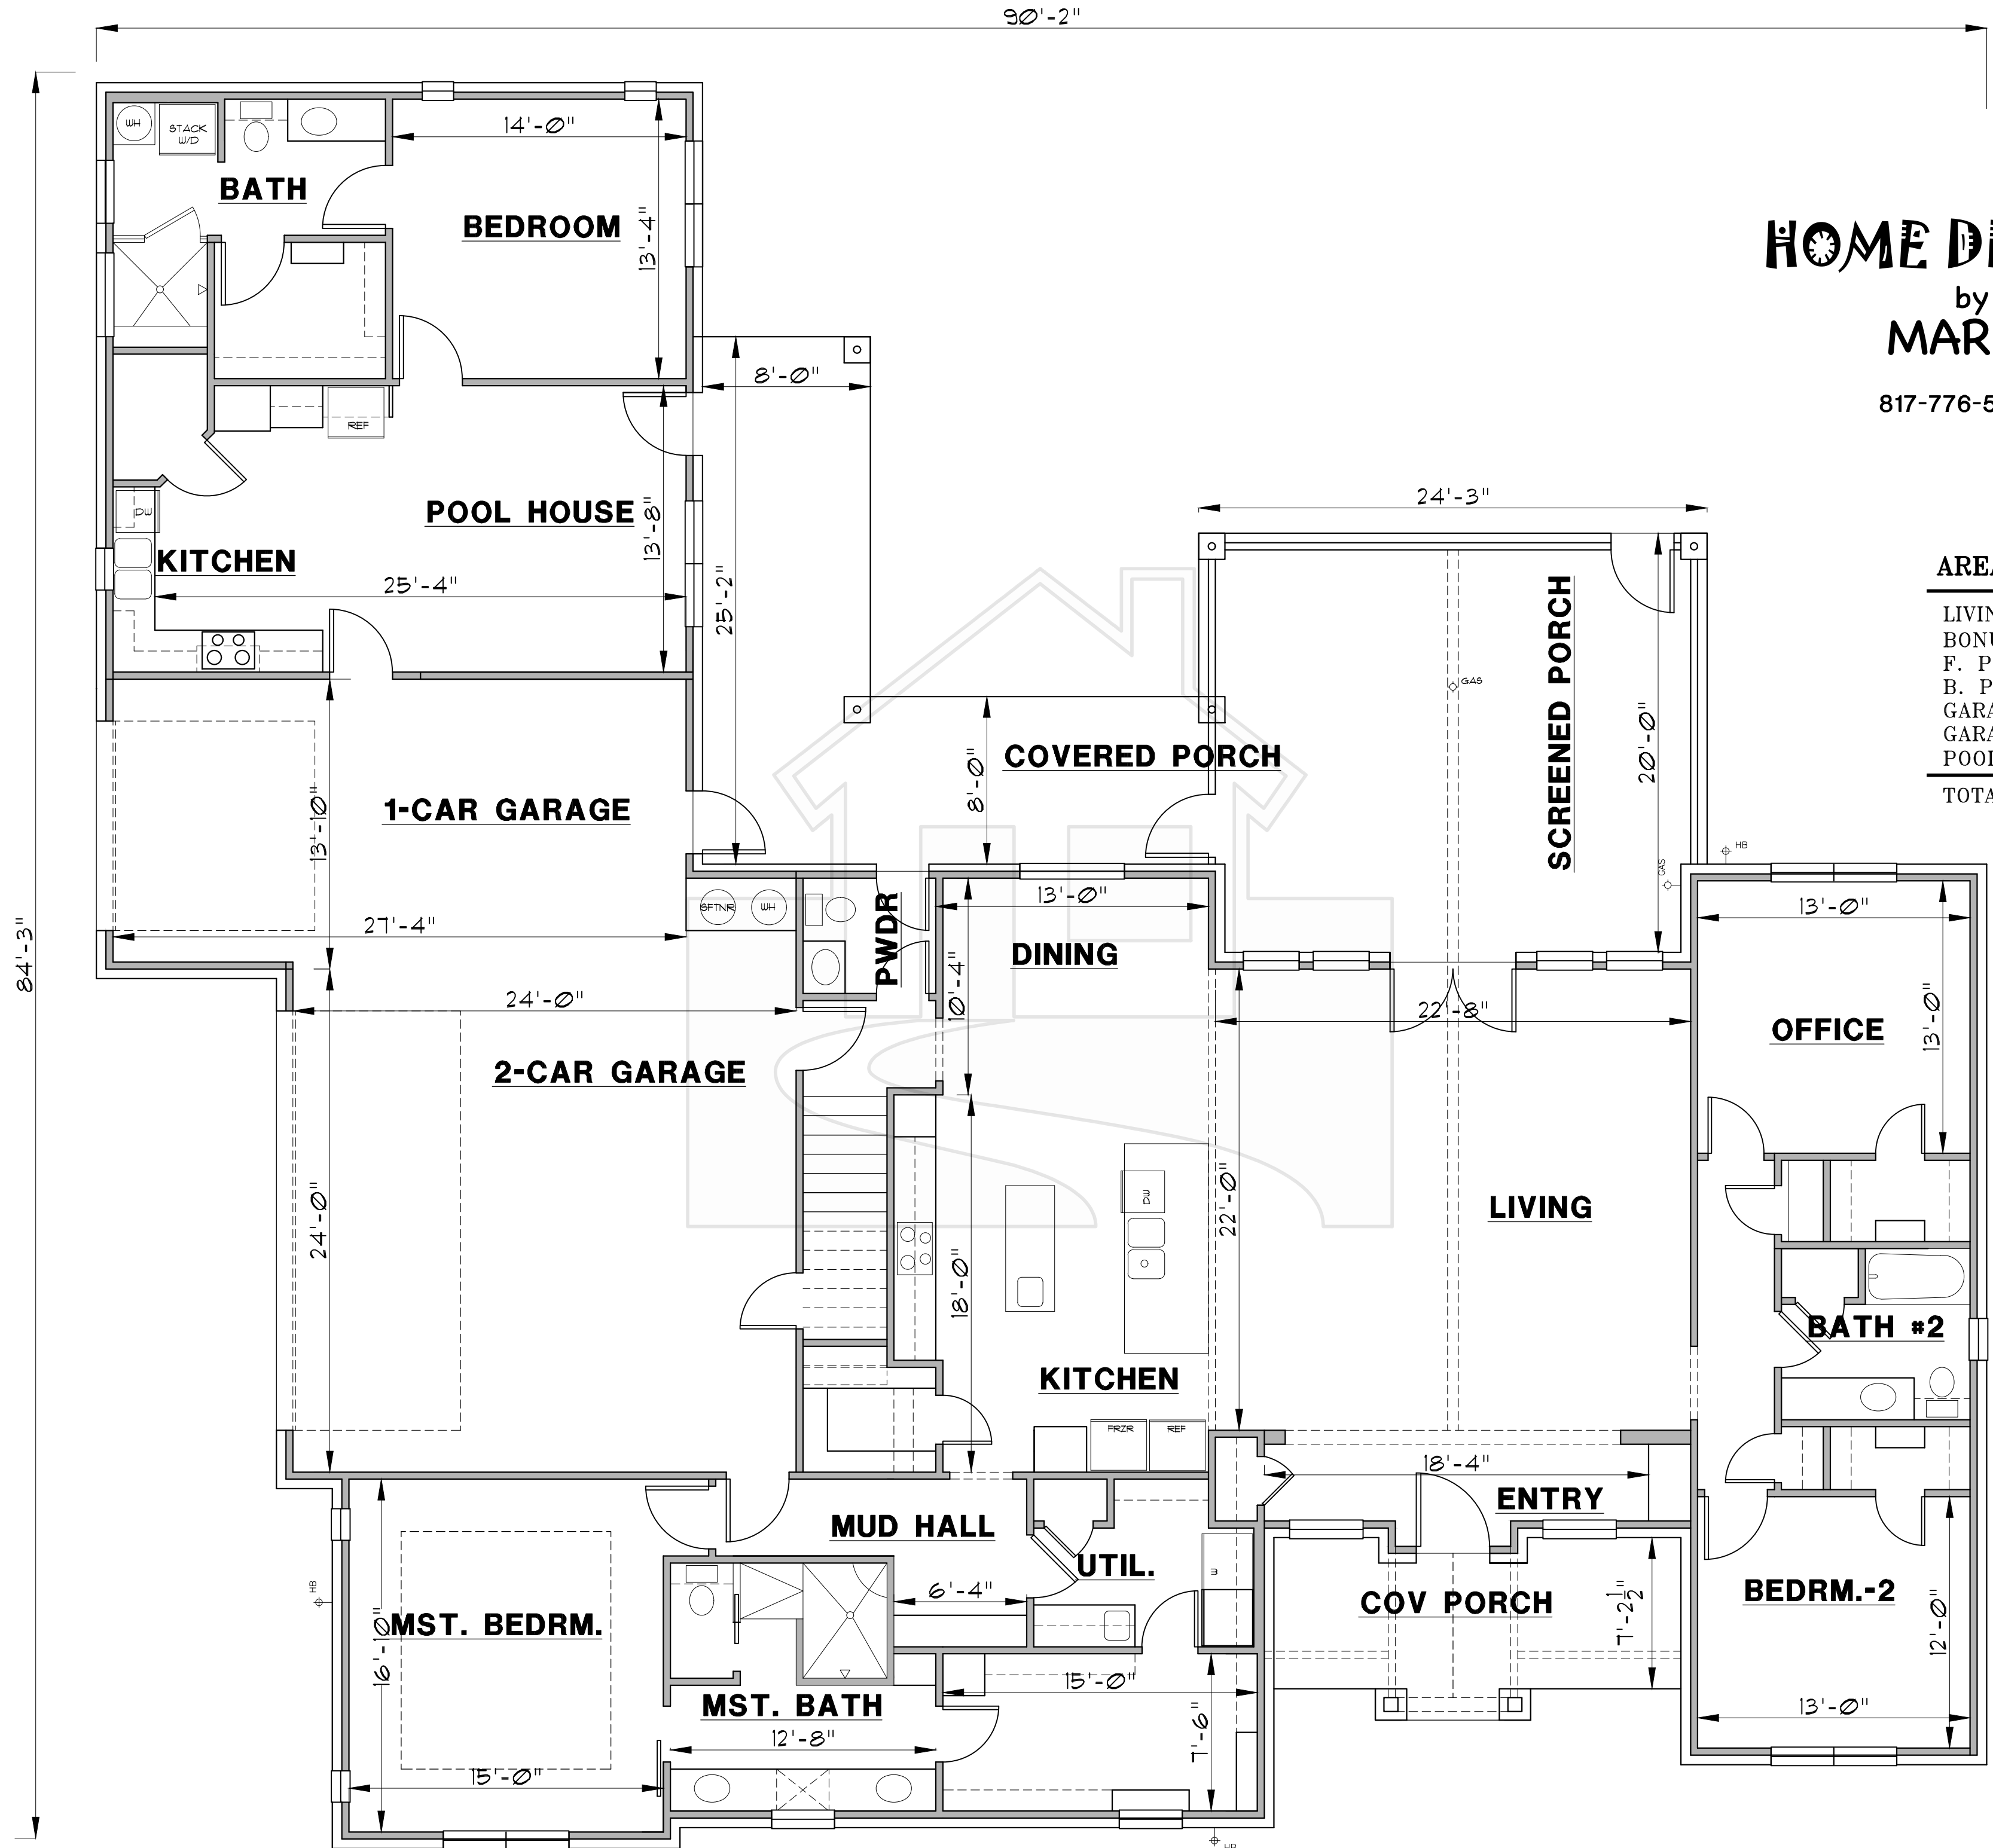

HOME DESIGNS

by
MARCY

817-776-5024

AREA CALCULATIONS

LIVING	2568 S.F.
BONUS	454 S.F.
F. PORCH	159 S.F.
B. PORCH	836 S.F.
GARAGE 1	398 S.F.
GARAGE 2	620 S.F.
POOL HOUSE	815 S.F.
TOTAL SLAB	5396 S.F.

HOME DESIGNS

by
MARCY

817-776-5024

AREA CALCULATIONS

LIVING	2568 S.F.
BONUS	454 S.F.
F. PORCH	159 S.F.
B. PORCH	836 S.F.
GARAGE 1	398 S.F.
GARAGE 2	620 S.F.
POOL HOUSE	815 S.F.
TOTAL SLAB	5396 S.F.

