



FRONT ELEVATION

SCALE: 1/4" = 1'-0"

HOME DESIGNS

by
MARCY


817-776-5024

LIVING	2586 S.F.
F. PORCH	25 S.F.
B. PORCH	770 S.F.
GARAGE	1051 S.F.
BRICK LEDGE	51 S.F.
TOTAL SLAB	4483 S.F.



REAR ELEVATION

SCALE: 1/4" = 1'-0"

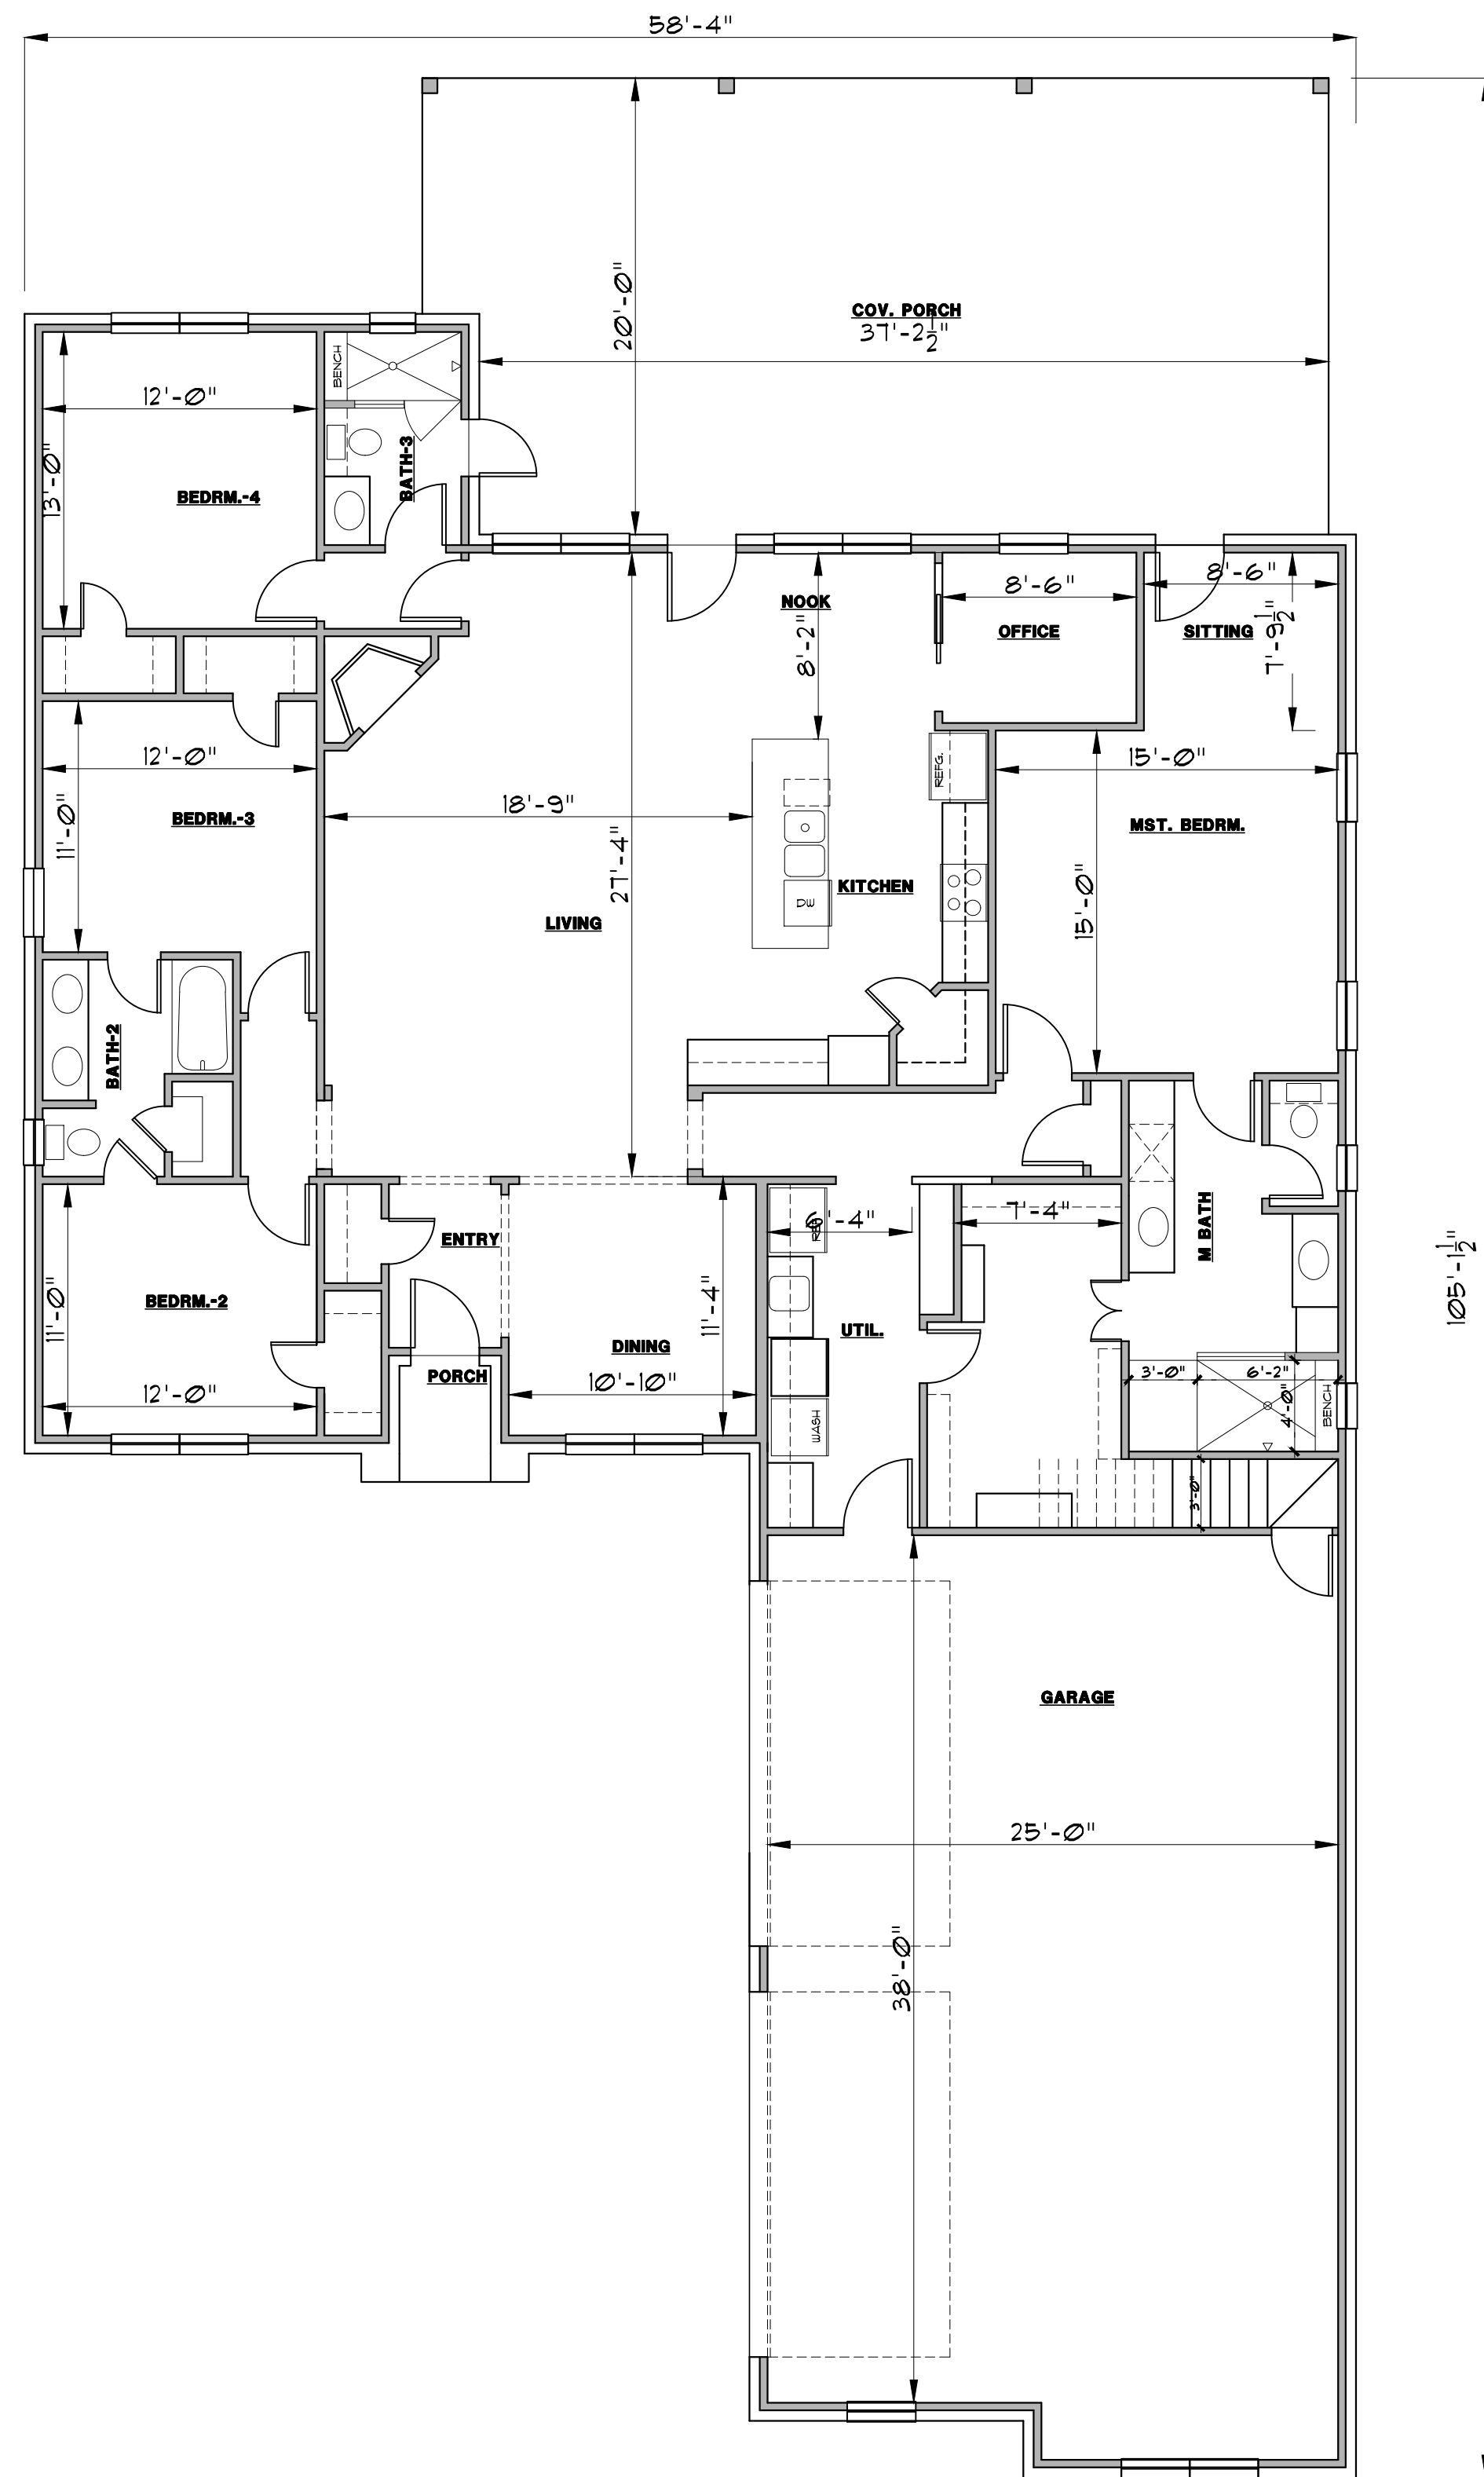

HOME DESIGNS

by
MARCY

817-776-5024

LIVING	2586 S.F.
F. PORCH	25 S.F.
B. PORCH	770 S.F.
GARAGE	1051 S.F.
BRICK LEDGE	51 S.F.
TOTAL SLAB	4483 S.F.