

HOME DESIGNS
by
MARCY


817-776-5024

FRAMED	2510 S.F.
ROCK LEDGE	104 S.F.
LIVING	2614 S.F.
BACK PORCH	264 S.F.
FRONT PORCH	151 S.F.
GARAGE	846 S.F.
TOTAL SLAB	3875 S.F.



FRONT ELEVATION

SCALE: 1/4" = 1'-0"

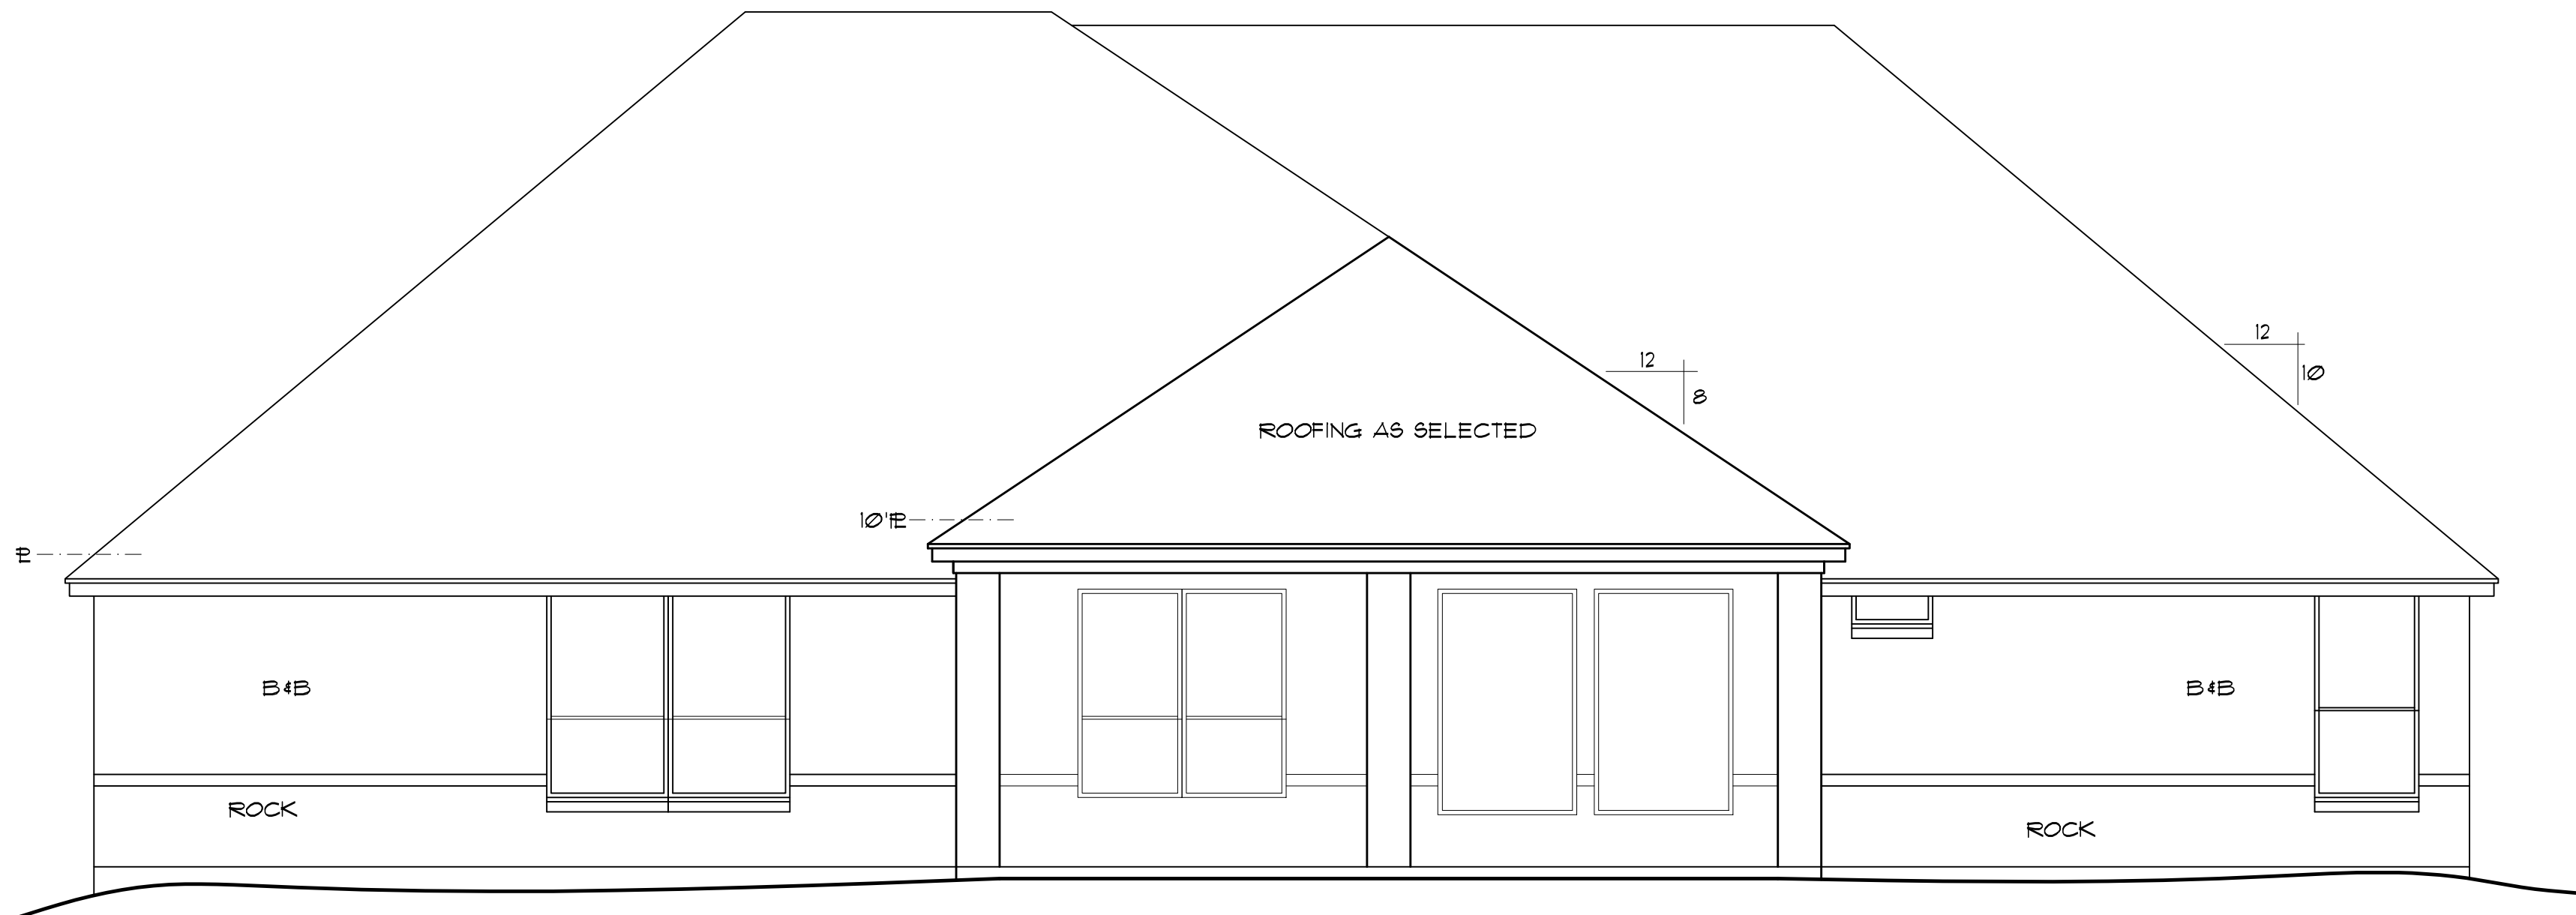

REAR ELEVATION

SCALE: 1/4" = 1'-0"

HOME DESIGNS
by
MARCY

817-776-5024

FRAMED	2510 S.F.
ROCK LEDGE	104 S.F.
LIVING	2614 S.F.
BACK PORCH	264 S.F.
FRONT PORCH	151 S.F.
GARAGE	846 S.F.
TOTAL SLAB	3875 S.F.