



HOME DESIGNS


by
MARCY

817-776-5024

FRAMED	2512 S.F.
BRICK LEDGE	105 S.F.
<hr/>	
LIVING	2617 S.F.
F. PORCH	65 S.F.
B. PORCH	322 S.F.
GARAGE	759 S.F.
<hr/>	
TOTAL SLAB	3763 S.F.



FRONT ELEVATION
SCALE: 1/4" = 1'-0"

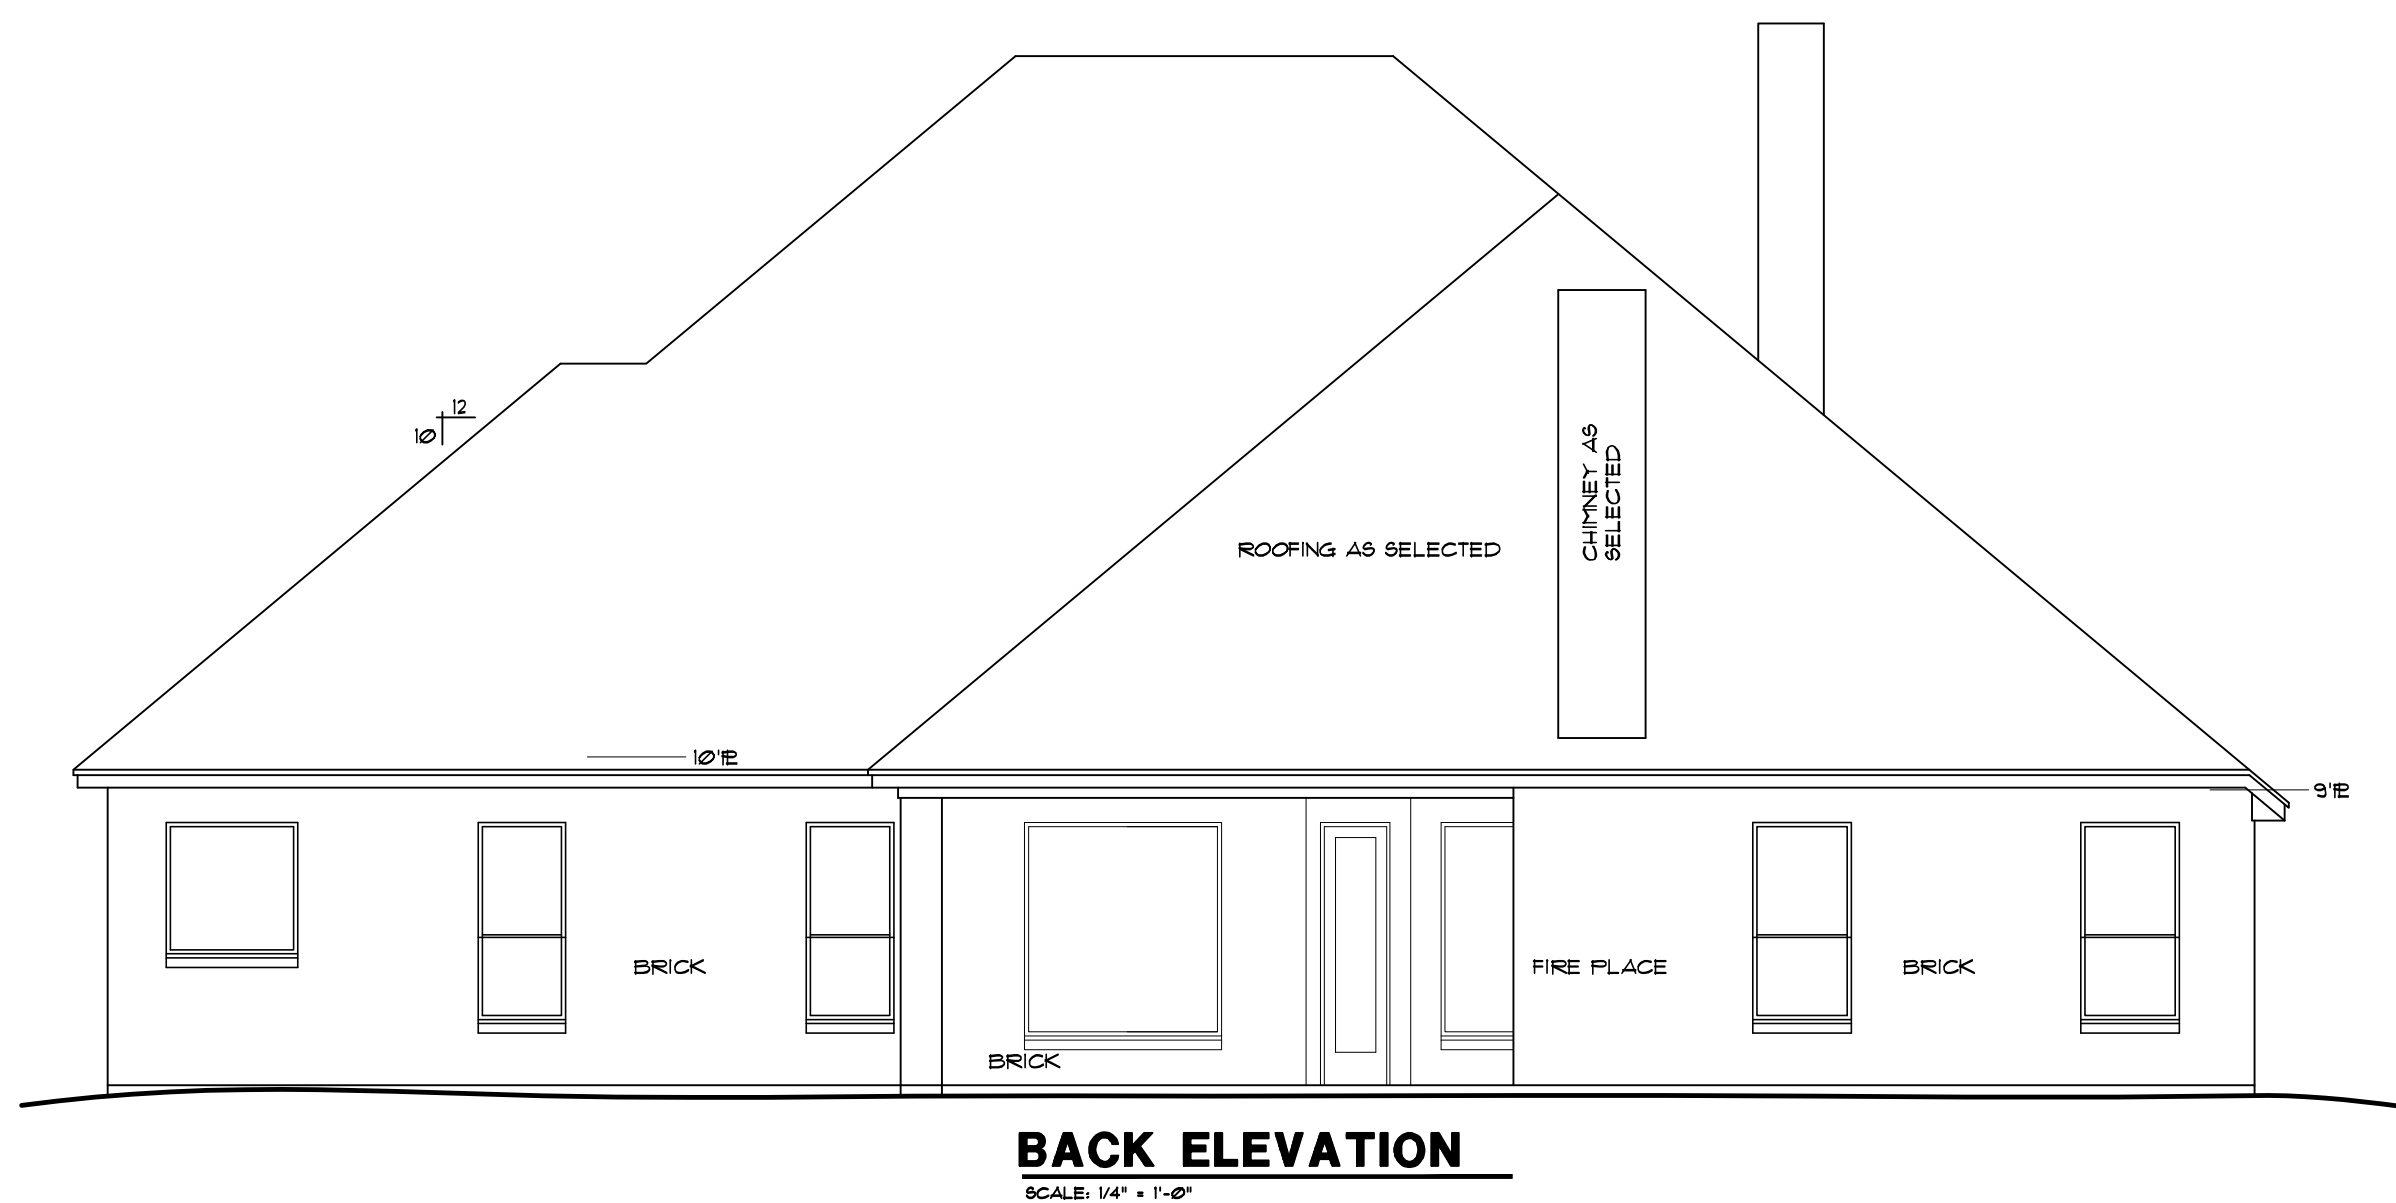

BACK ELEVATION
SCALE: 1/4" = 1'-0"

HOME DESIGNS

by
MARCY


817-776-5024

FRAMED	2512 S.F.
BRICK LEDGE	105 S.F.
LIVING	2617 S.F.
F. PORCH	65 S.F.
B. PORCH	322 S.F.
GARAGE	759 S.F.
TOTAL SLAB	3763 S.F.



FRONT ELEVATION

SCALE: 1/4" = 1'-0"

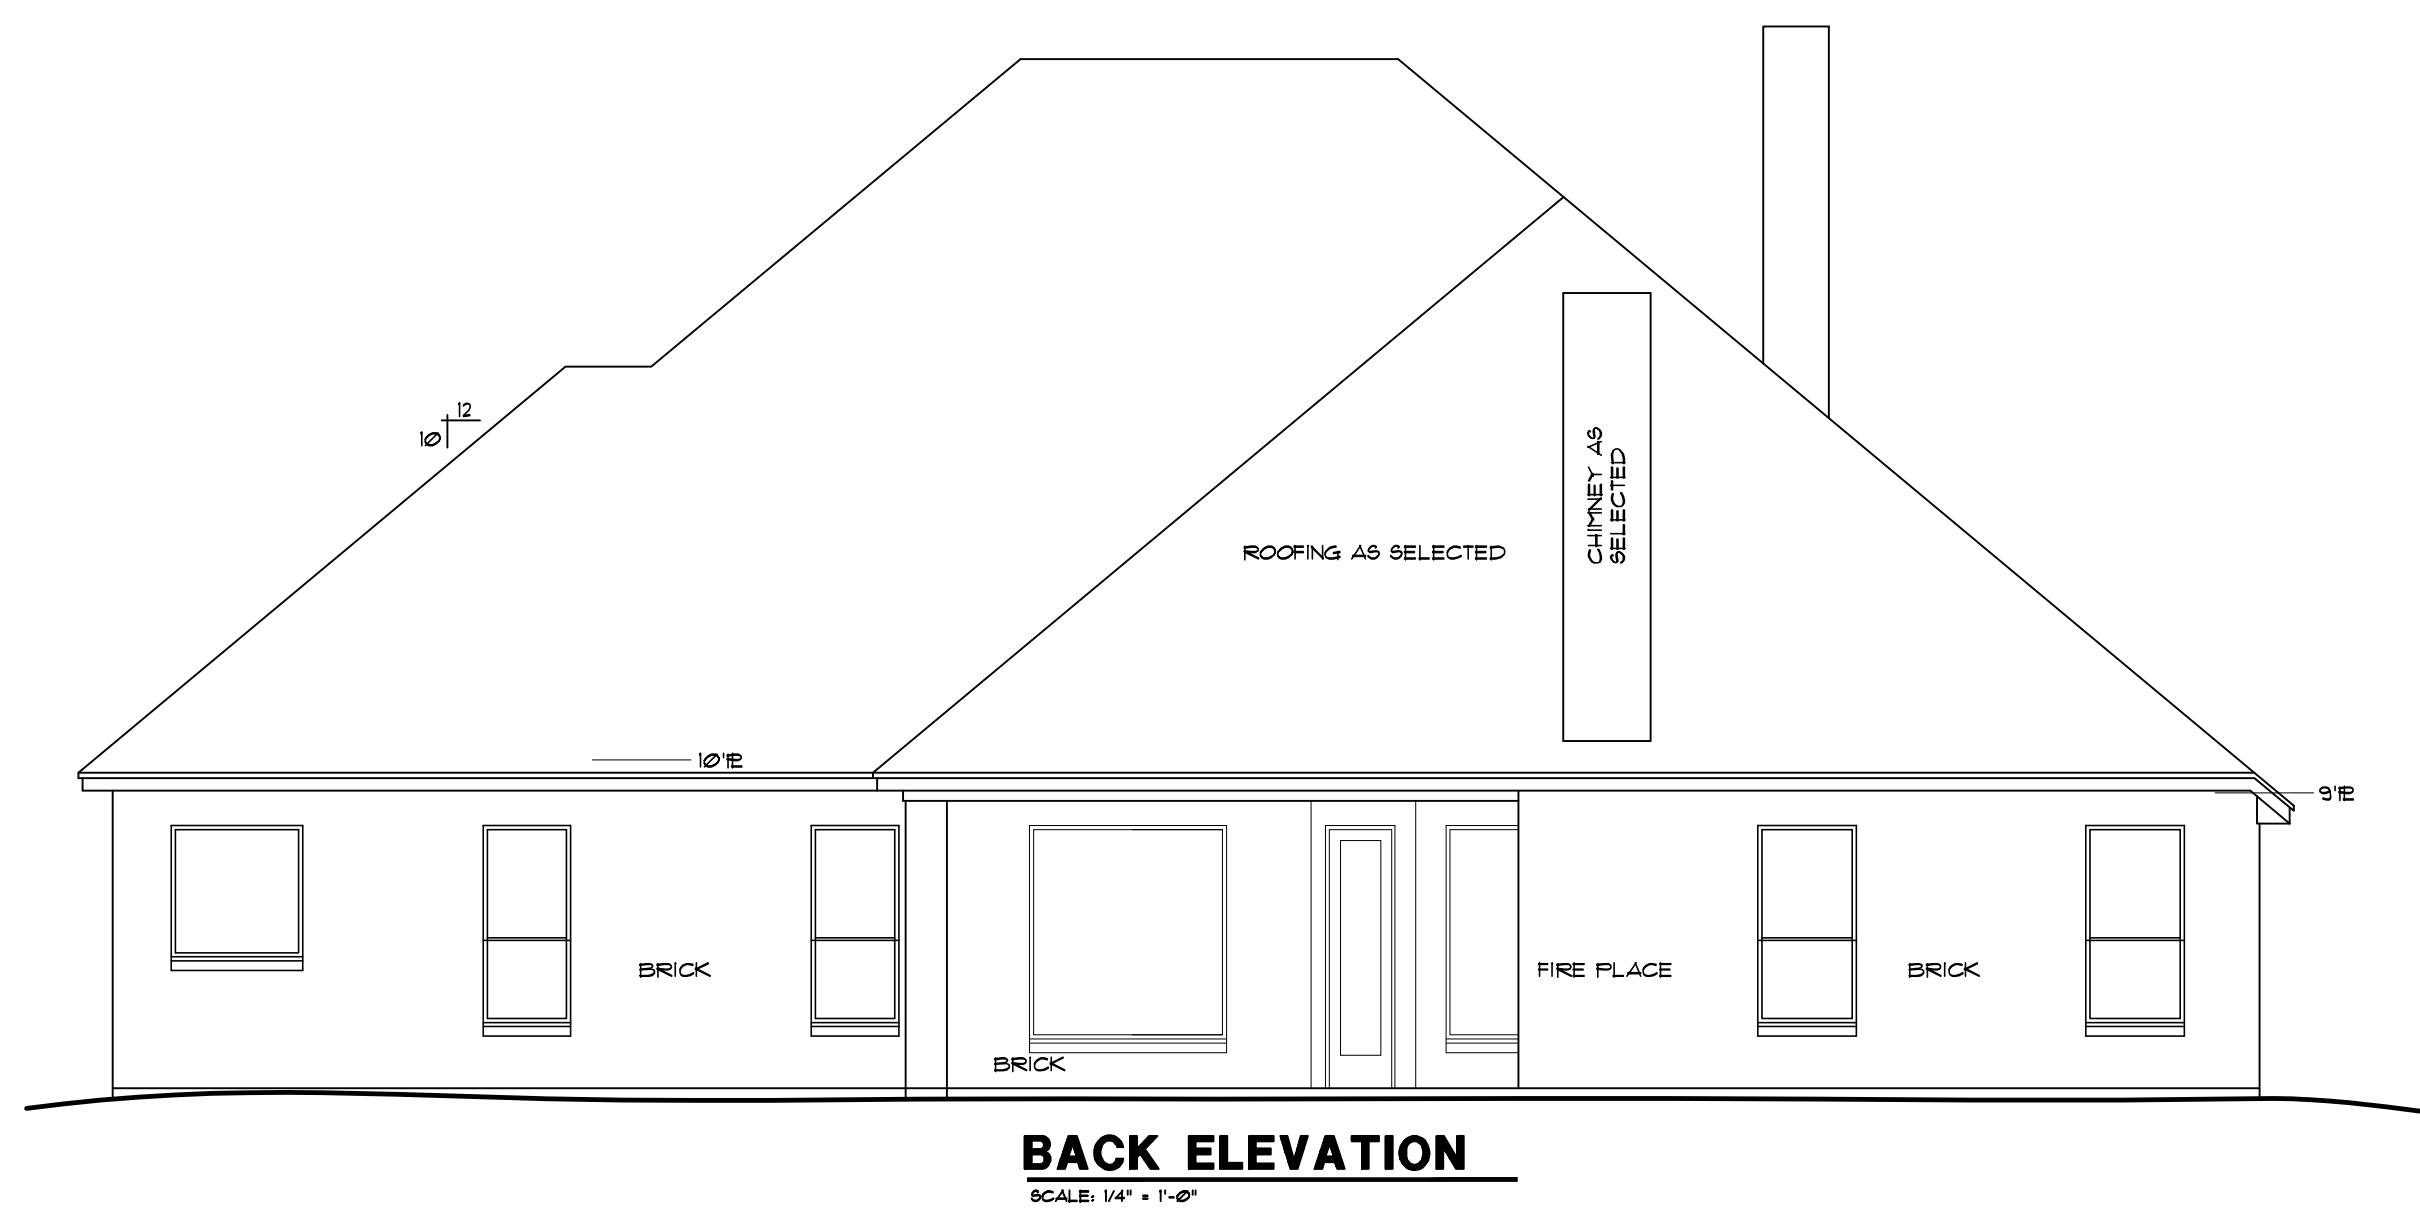

BACK ELEVATION

SCALE: 1/4" = 1'-0"

HOME DESIGNS

by
MARCY


817-776-5024

FRAMED	2512 S.F.
BRICK LEDGE	105 S.F.
LIVING	2617 S.F.
F. PORCH	65 S.F.
B. PORCH	322 S.F.
GARAGE	759 S.F.
TOTAL SLAB	3763 S.F.



FRONT ELEVATION

SCALE: 1/4" = 1'-0"

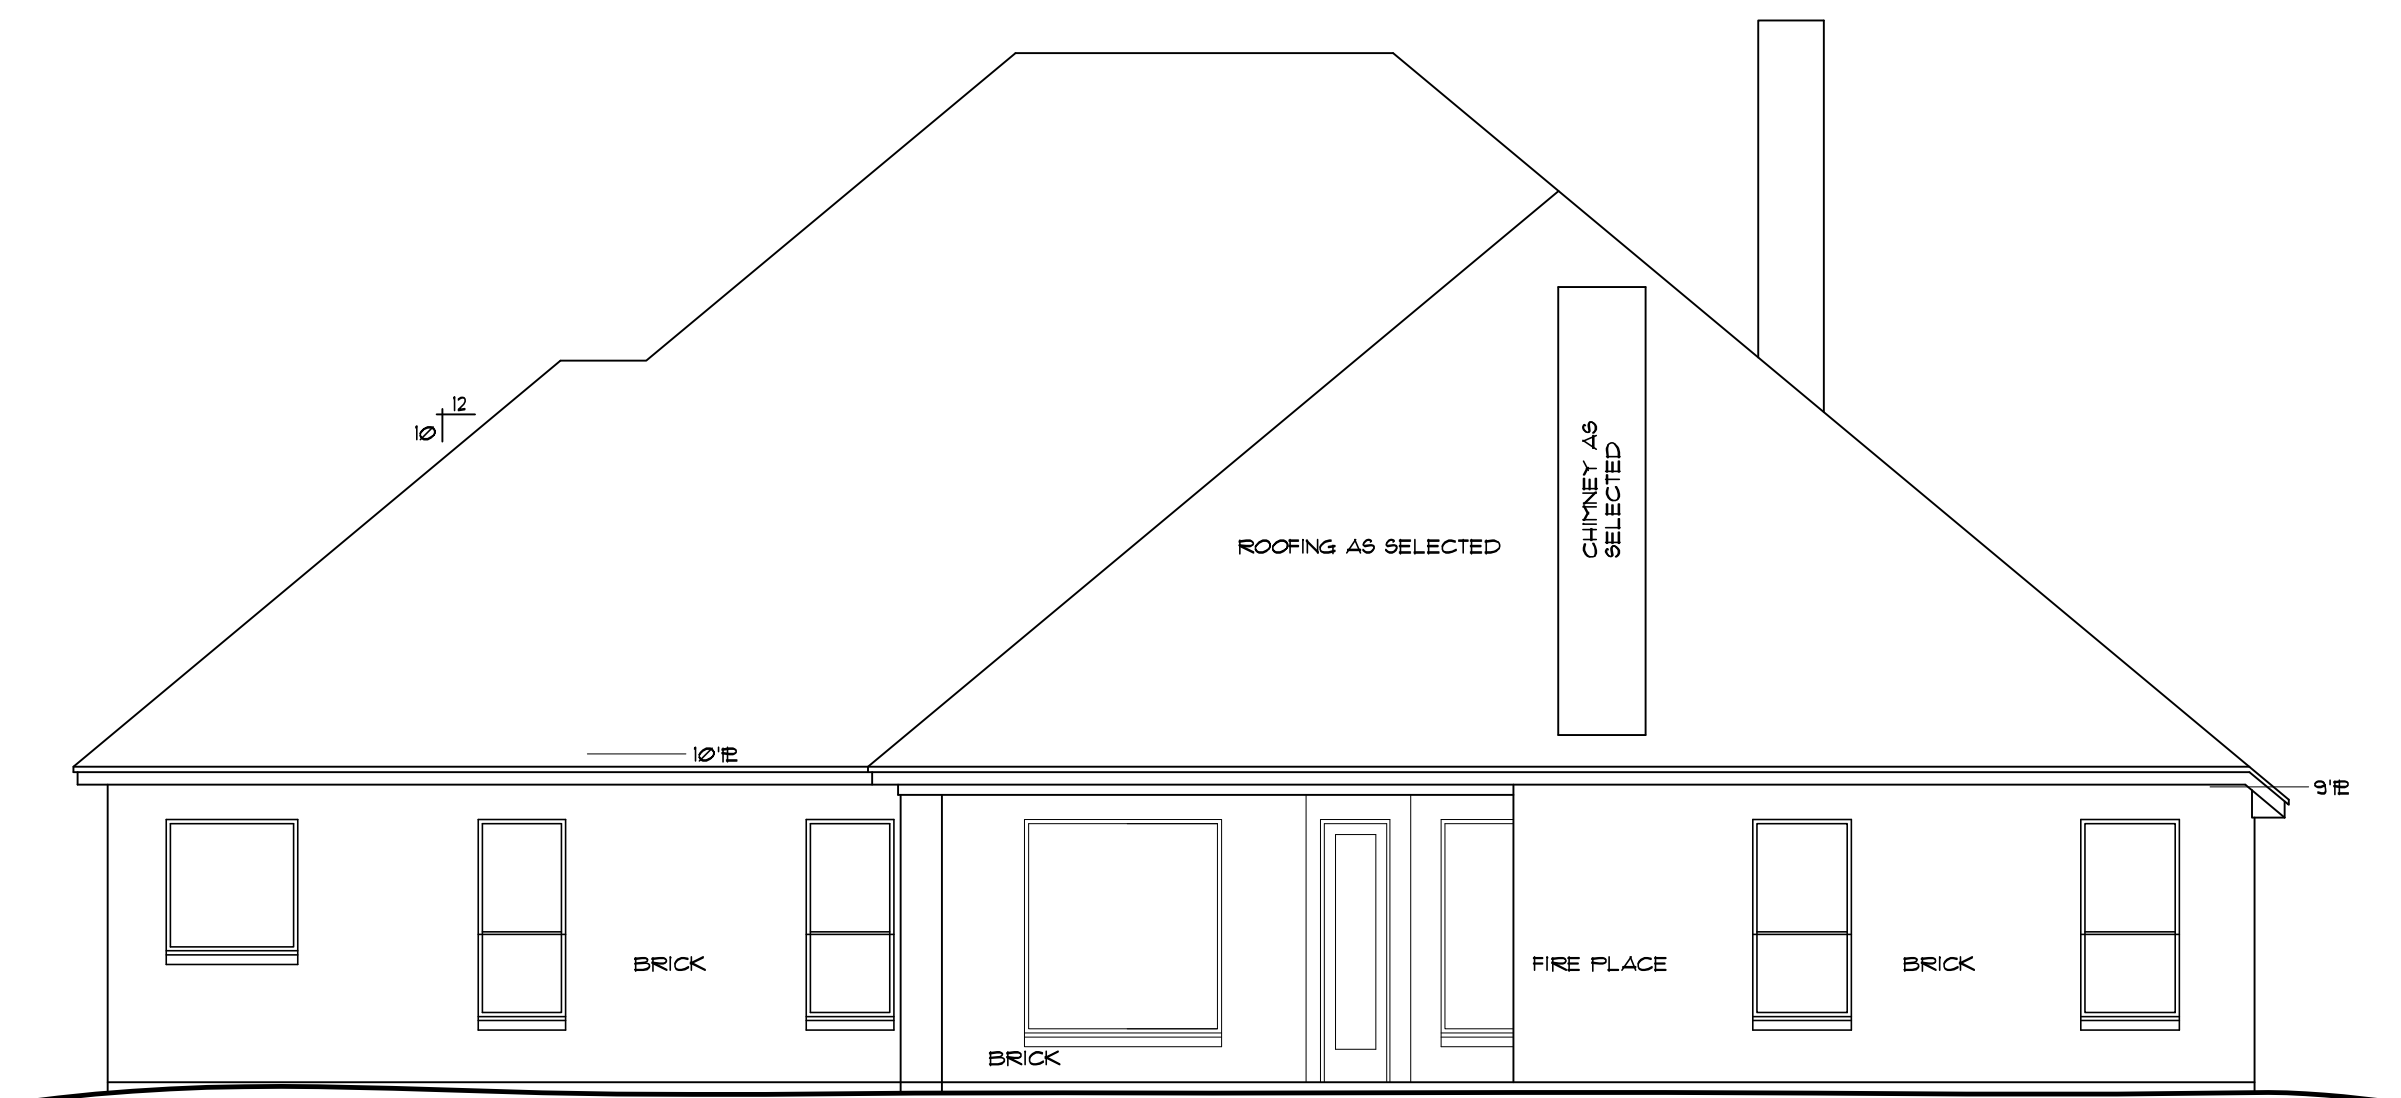

BACK ELEVATION

SCALE: 1/4" = 1'-0"

HOME DESIGNS

by
MARCY

817-776-5024

FRAMED	2512 S.F.
BRICK LEDGE	105 S.F.
LIVING	2617 S.F.
F. PORCH	65 S.F.
B. PORCH	322 S.F.
GARAGE	759 S.F.
TOTAL SLAB	3763 S.F.