

# FRONT ELEVATION


SCALE: 1/4" = 1'-0"

**HOME DESIGNS**  
by  
**MARCY**

817-776-5024


## AREA CALCULATIONS

TOTAL SLAB 263 S.F.

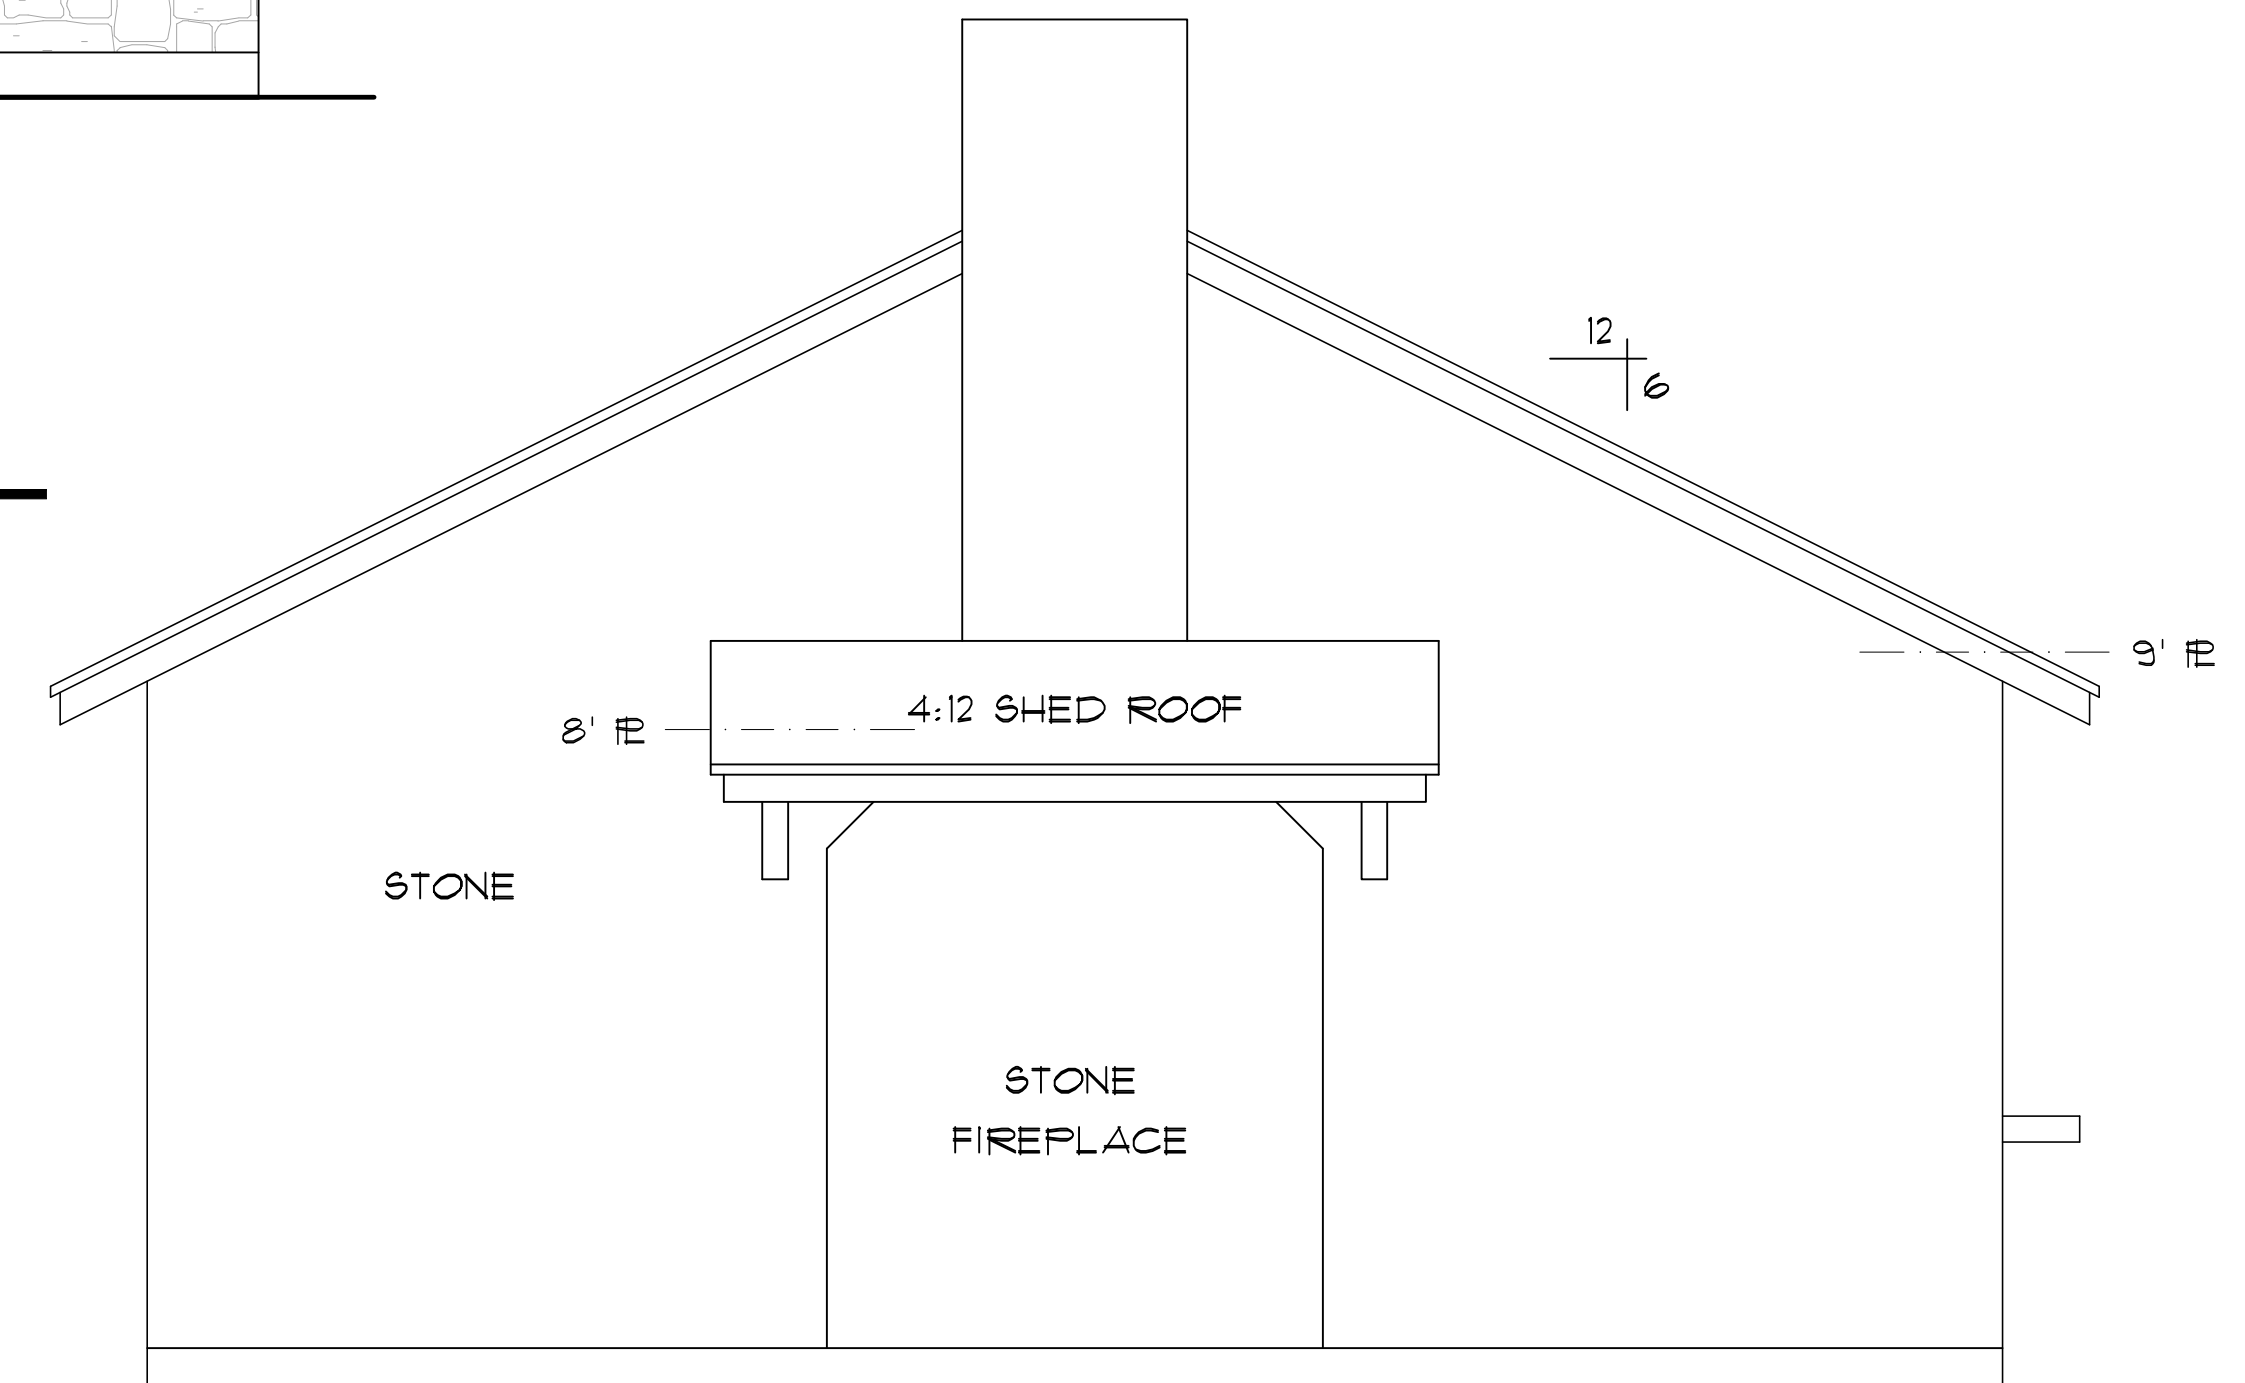

# BACK ELEVATION

SCALE: 1/4" = 1'-0"

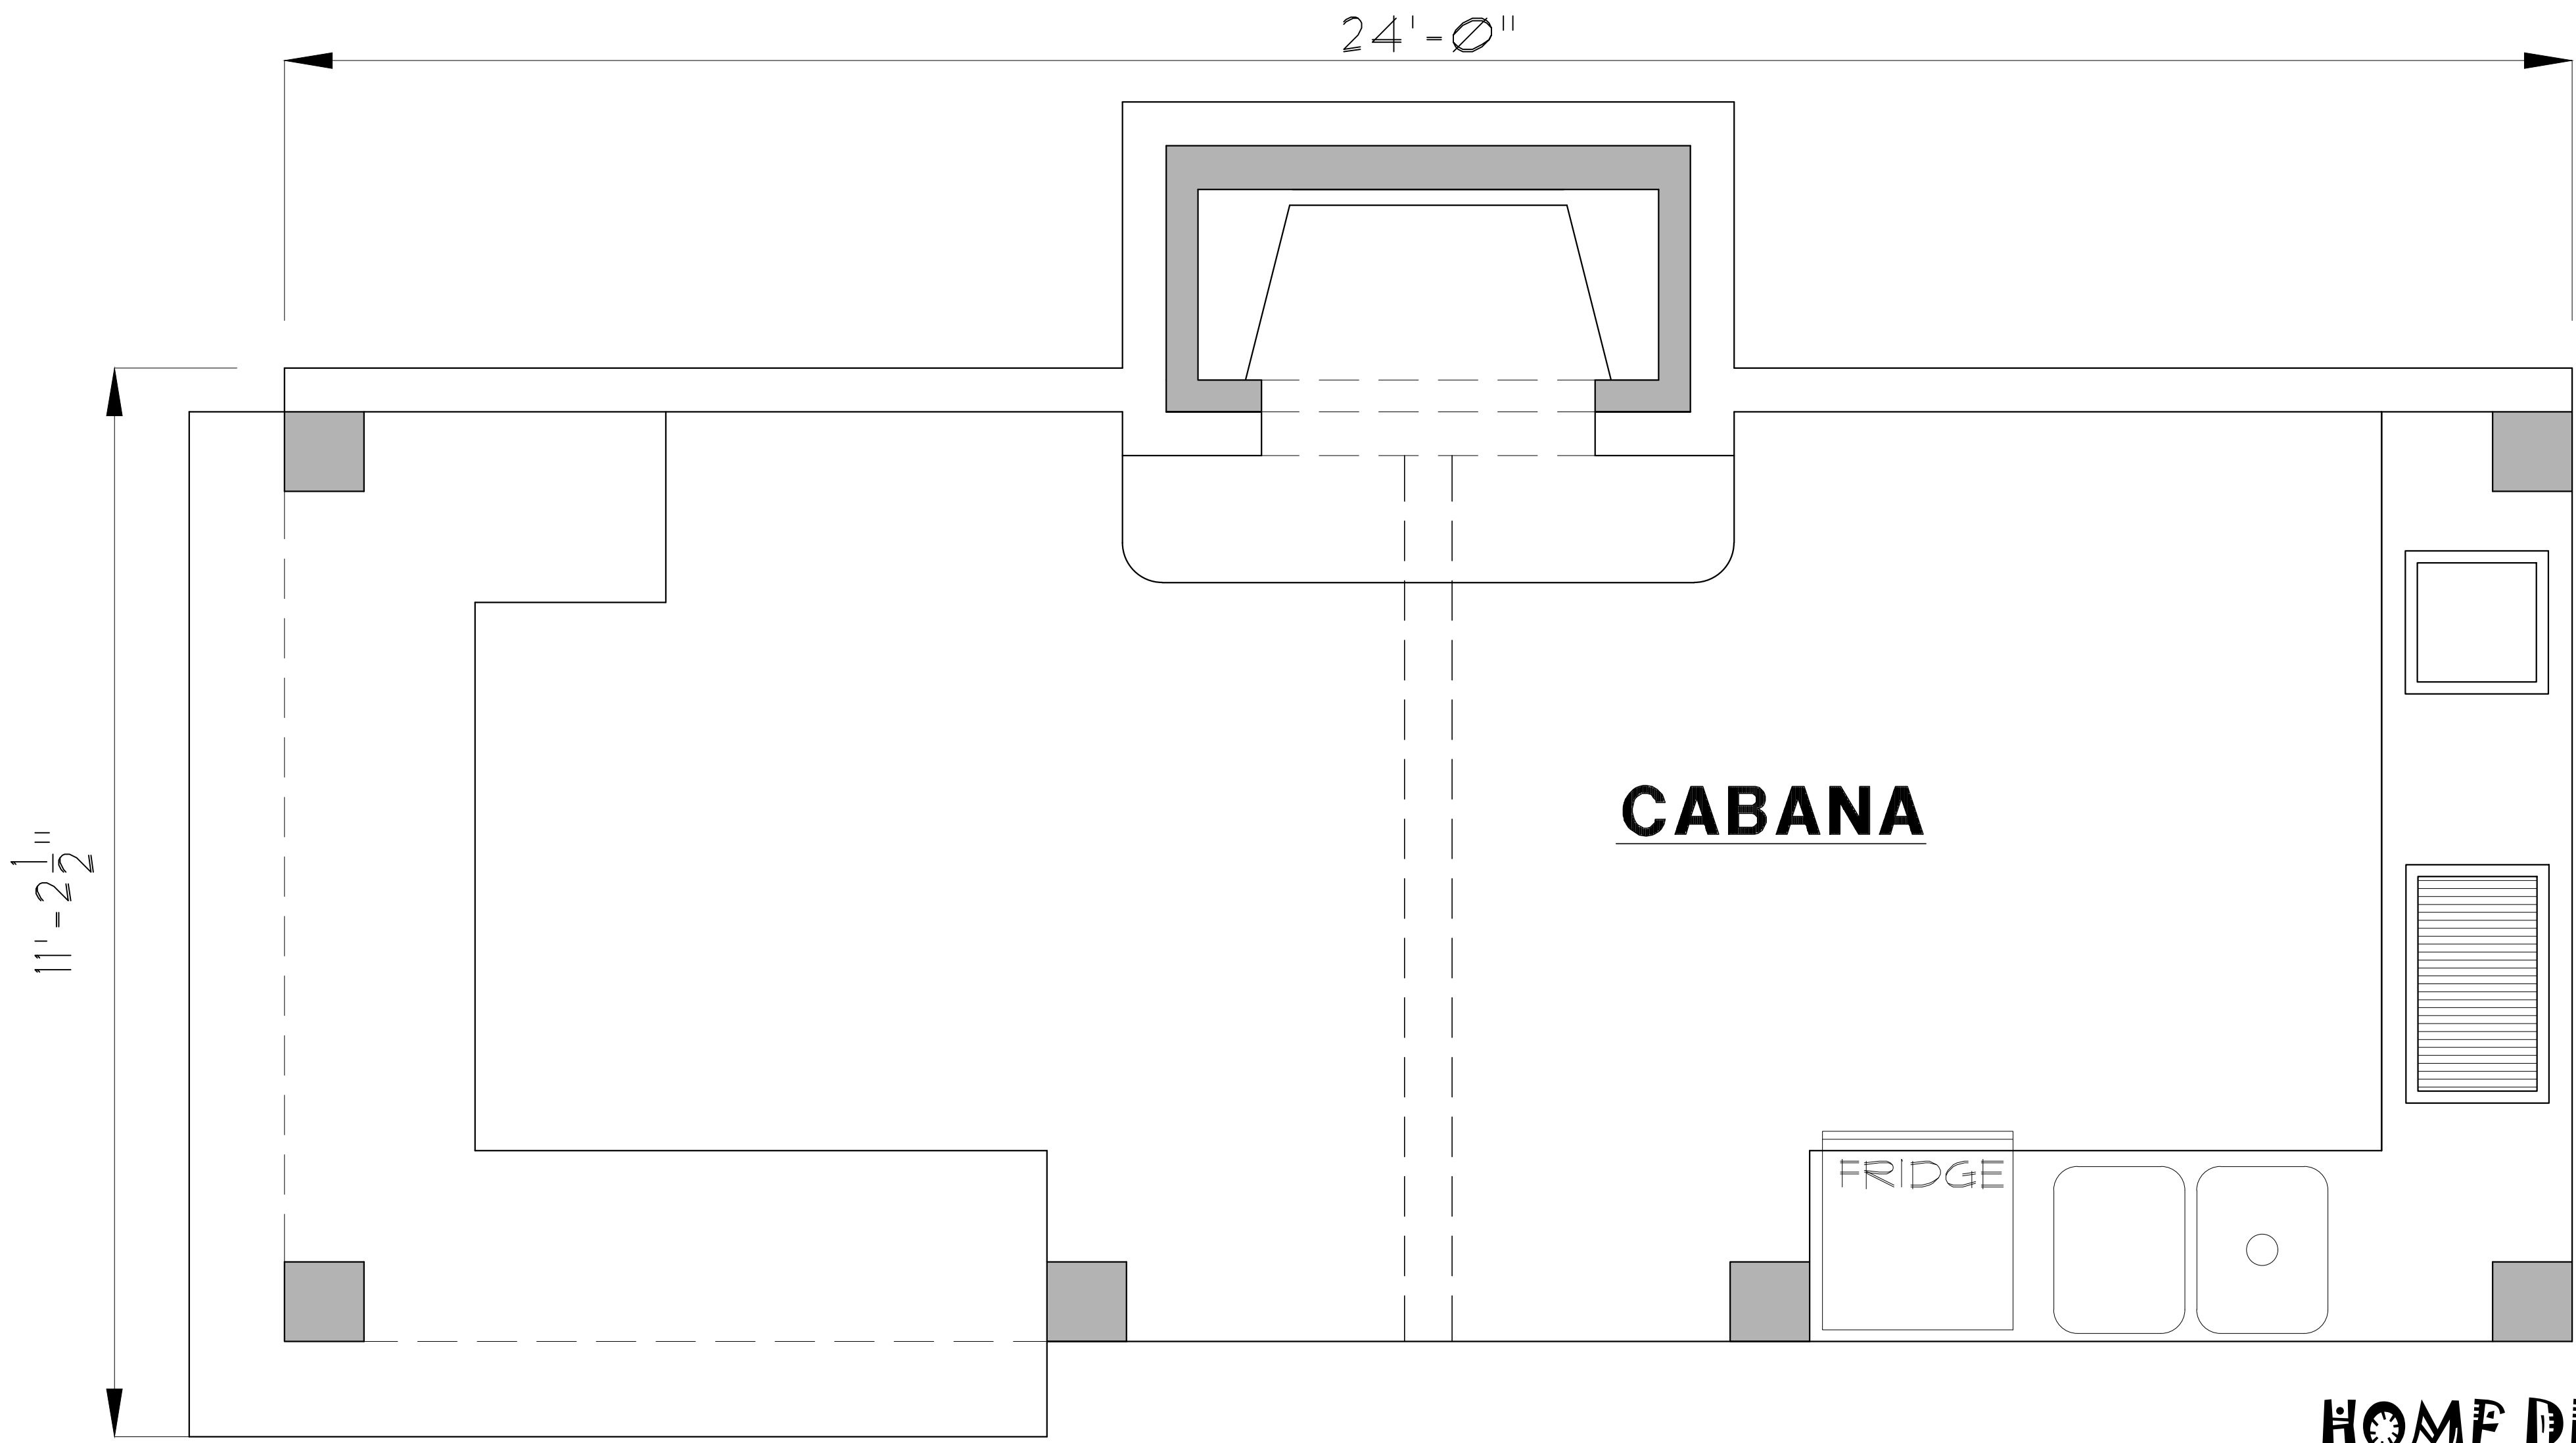

**CABANA**

**HOME DESIGNS**  
by  
**MARCY**  
817-776-5024

**AREA CALCULATIONS**  
TOTAL SLAB    263 S.F.