



**FRONT ELEVATION**

SCALE: 1/4" = 1'-0"

**HOME DESIGNS**

by  
**MARCY**

817-776-5024


**AREA CALCULATIONS**

LIVING	2634 S.F.
F. PORCH	45 S.F.
B. PORCH	234 S.F.
GARAGE	846 S.F.
<b>TOTAL SLAB</b>	<b>3759 S.F.</b>



**BACK ELEVATION**

SCALE: 1/4" = 1'-0"

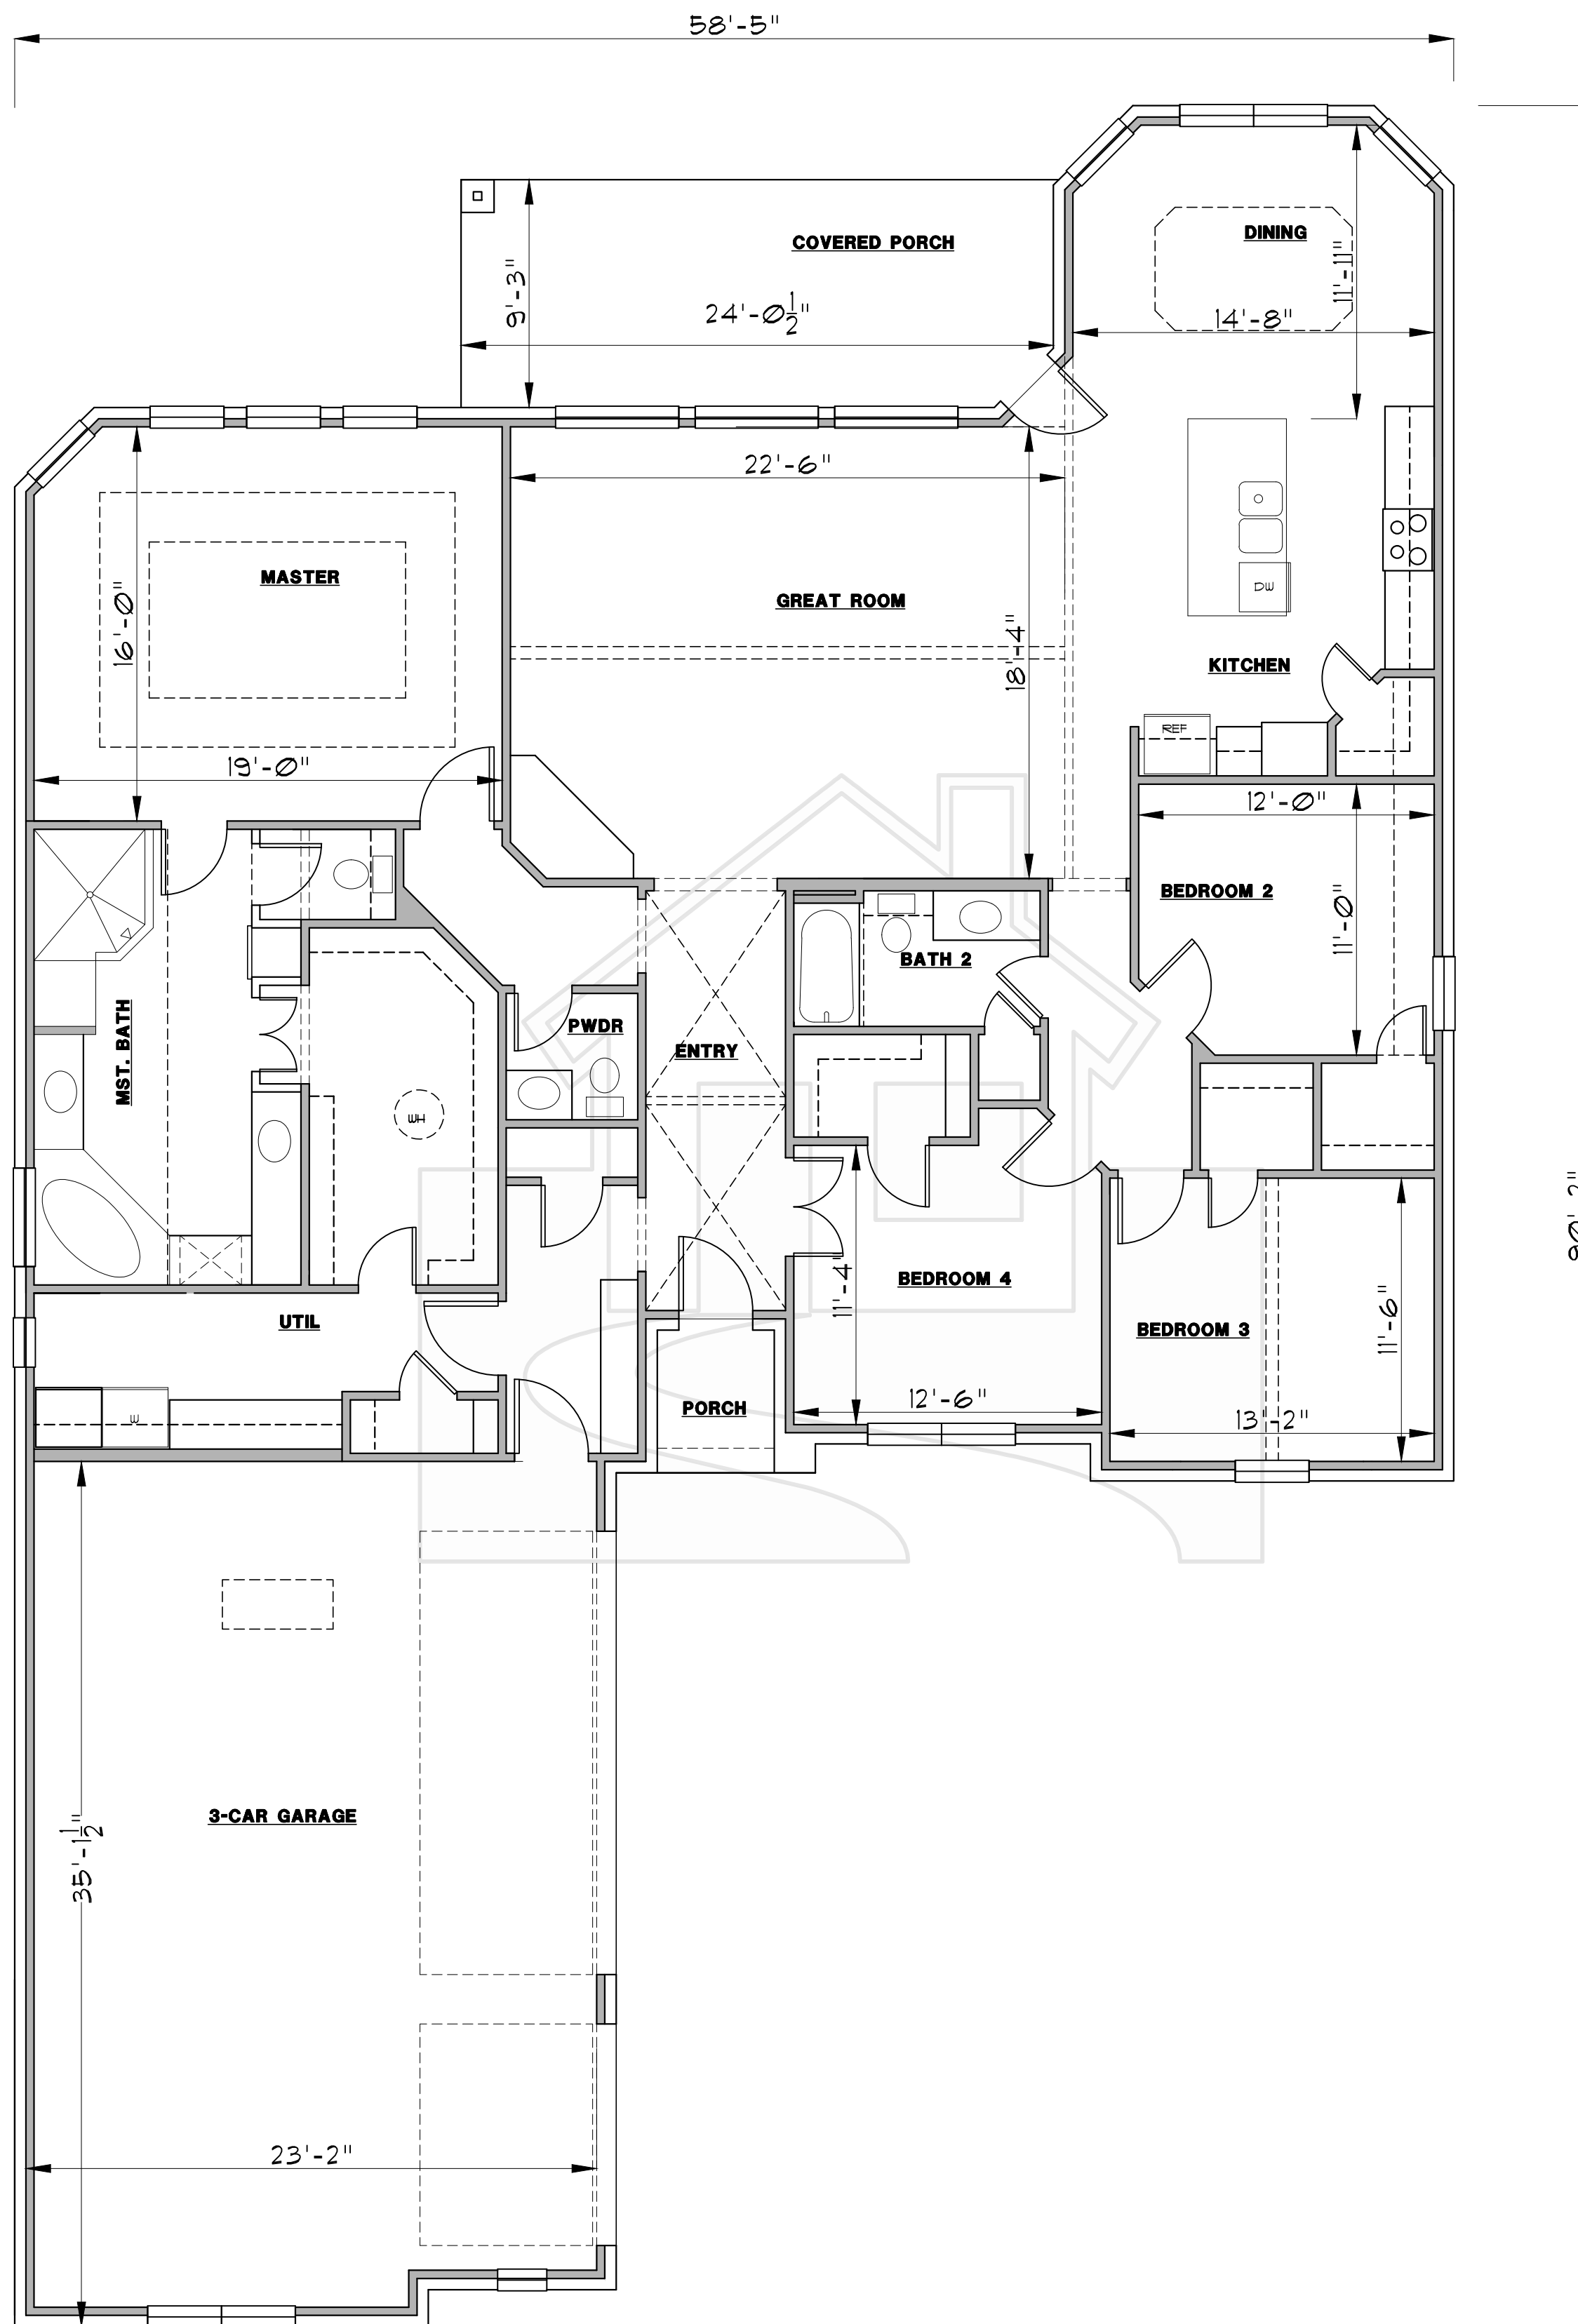

# HOME DESIGNS

by  
**MARCY**

817-776-5024

### AREA CALCULATIONS

LIVING	2634 S.F.
F. PORCH	45 S.F.
B. PORCH	234 S.F.
GARAGE	846 S.F.
<b>TOTAL SLAB</b>	<b>3759 S.F.</b>