



## FRONT ELEVATION

SCALE: 1/4" = 1'-0"



## BACK ELEVATION

SCALE: 1/4" = 1'-0"


# HOME DESIGNS

by  
**MARCY**

817-776-5024

### AREA CALCULATIONS

FRAMED	2556 S.F.
BRICK LEDGE	103 S.F.
LIVING	2659 S.F.
F. PORCH	176 S.F.
B. PORCH	398 S.F.
GARAGE	789 S.F.
BRICK LEDGE	33 S.F.
<b>TOTAL SLAB</b>	<b>4055 S.F.</b>

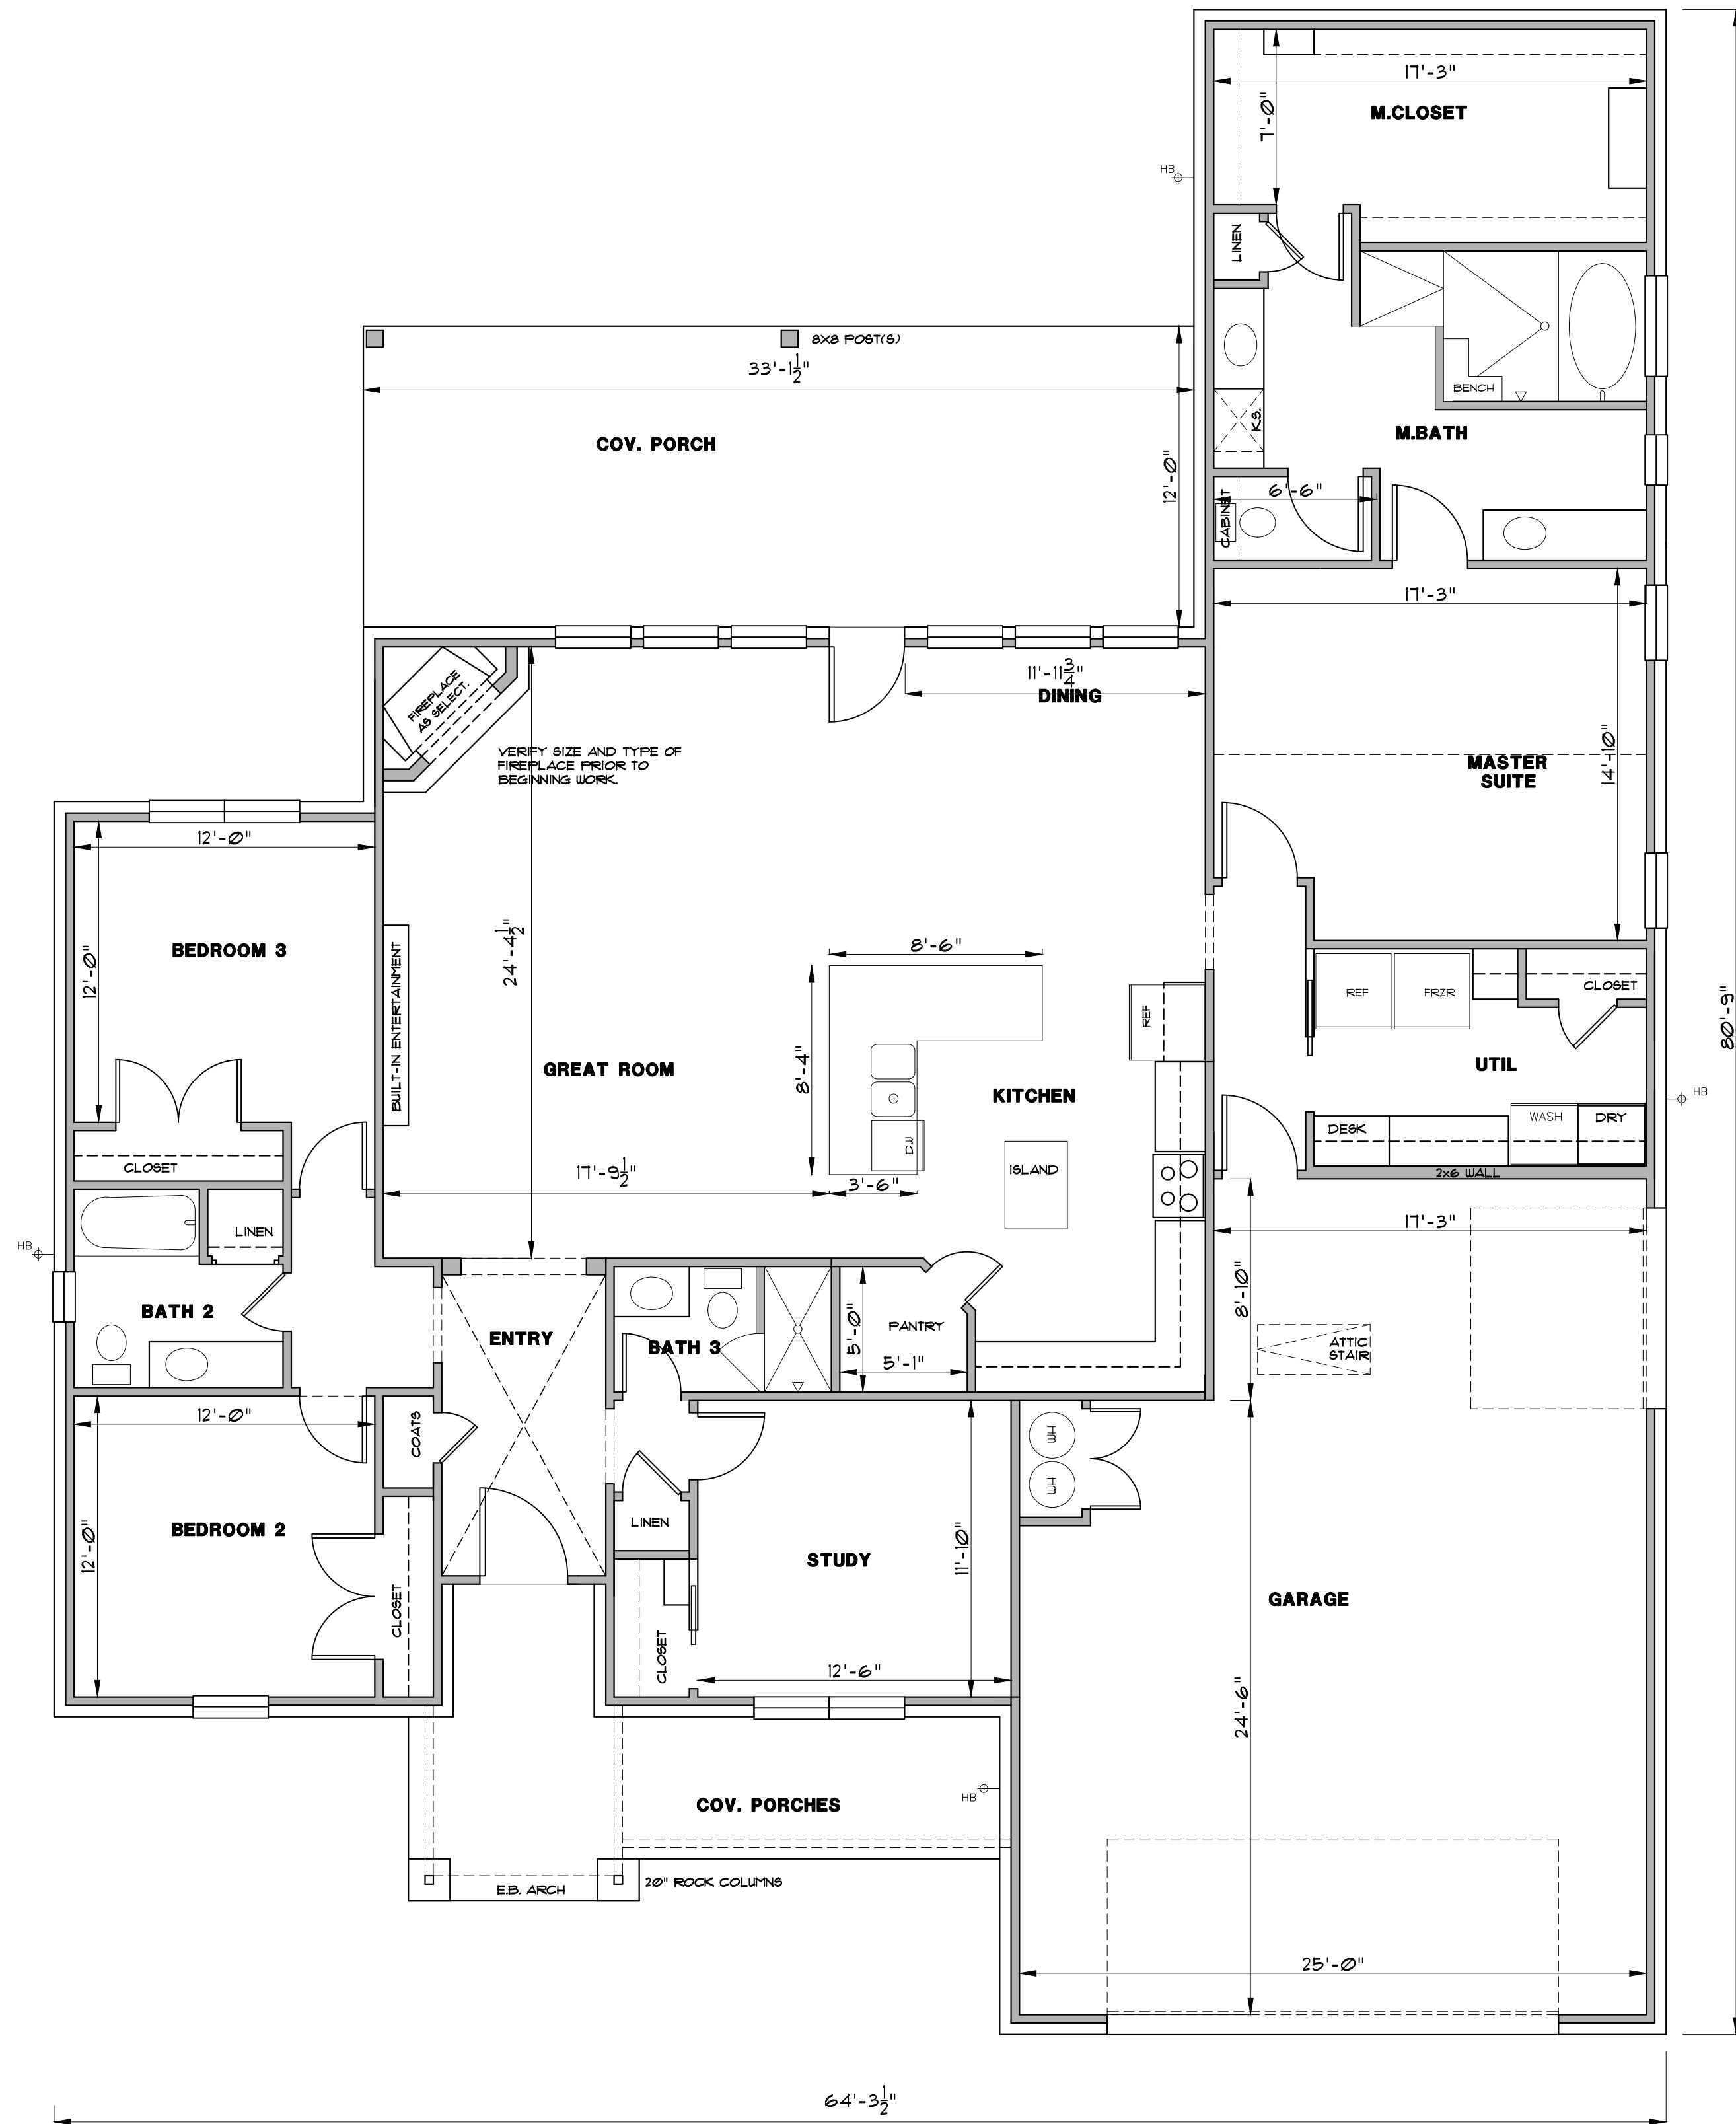

# HOME DESIGNS

by  
**MARCY**

817-776-5024

## AREA CALCULATIONS

FRAMED	2556 S.F.
BRICK LEDGE	103 S.F.
LIVING	2659 S.F.
F. PORCH	176 S.F.
B. PORCH	398 S.F.
GARAGE	789 S.F.
BRICK LEDGE	33 S.F.
TOTAL SLAB	4055 S.F.