

**FRONT ELEVATION**


SCALE: 1/4" = 1'-0"

AC SPACE	2681 S.F.
2ND FLOOR	883 S.F.
<b>T. AC LIVING</b>	<b>3564 S.F.</b>
EXT.WALL/LEDGE	153 S.F.
F. PORCH	614 S.F.
E. PORCH	448 S.F.
S. PORCH	841 S.F.
W. PORCH	176 S.F.
SHOP	3188 S.F.
<b>TOTAL SLAB</b>	<b>8101 S.F.</b>
N. PORCH	1367 S.F.
(NO CONCRETE)	

**HOME DESIGNS**


by  
**MARCY**

817-776-5024

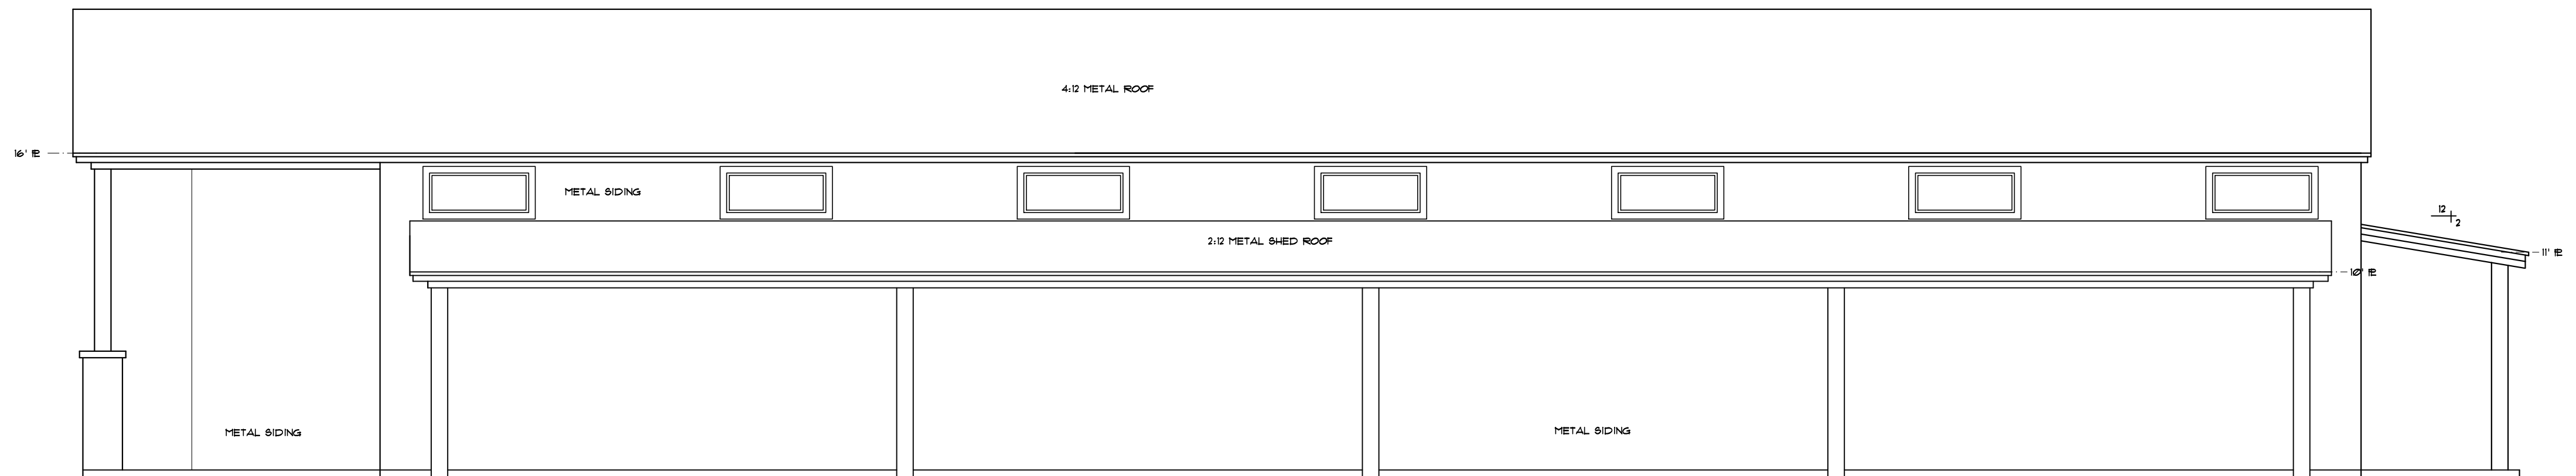

**BACK ELEVATION**

SCALE: 1/4" = 1'-0"

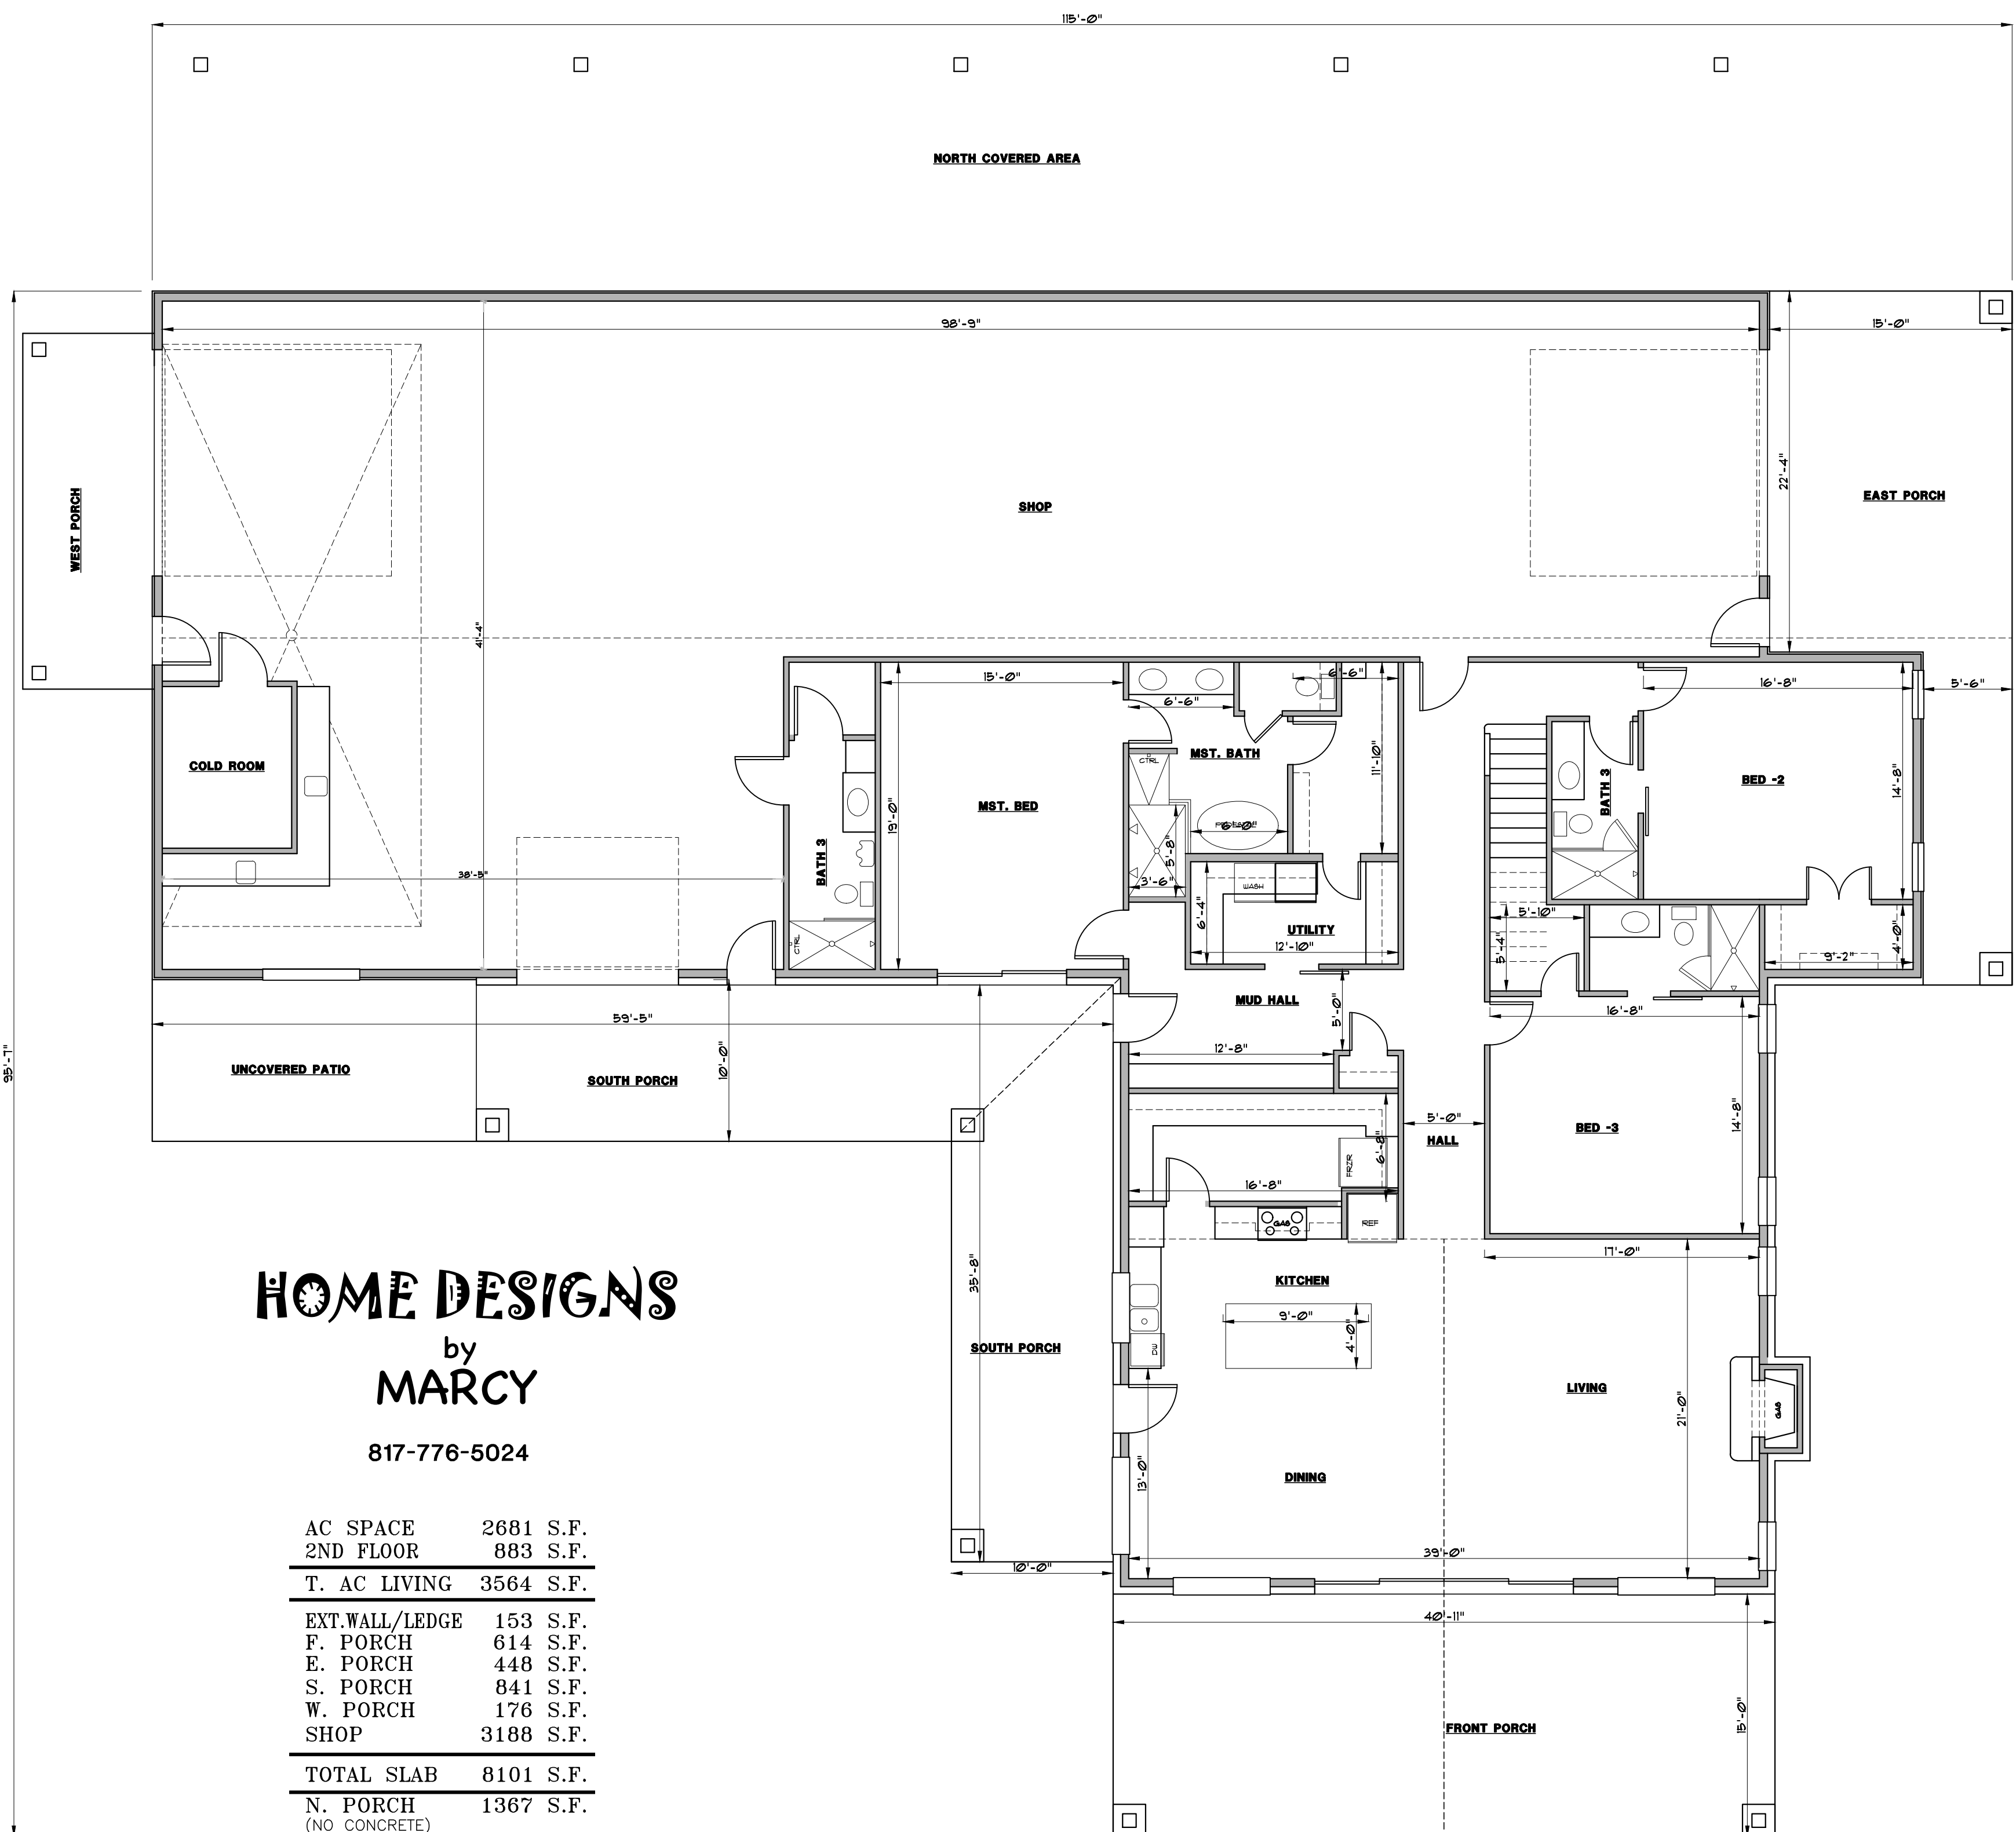


# HOME DESIGNS

by  
**MARCY**

817-776-5024

AC SPACE	2681 S.F.
2ND FLOOR	883 S.F.
<b>T. AC LIVING</b>	<b>3564 S.F.</b>
EXT. WALL/LEDGE	153 S.F.
F. PORCH	614 S.F.
E. PORCH	448 S.F.
S. PORCH	841 S.F.
W. PORCH	176 S.F.
SHOP	3188 S.F.
<b>TOTAL SLAB</b>	<b>8101 S.F.</b>
N. PORCH (NO CONCRETE)	1367 S.F.

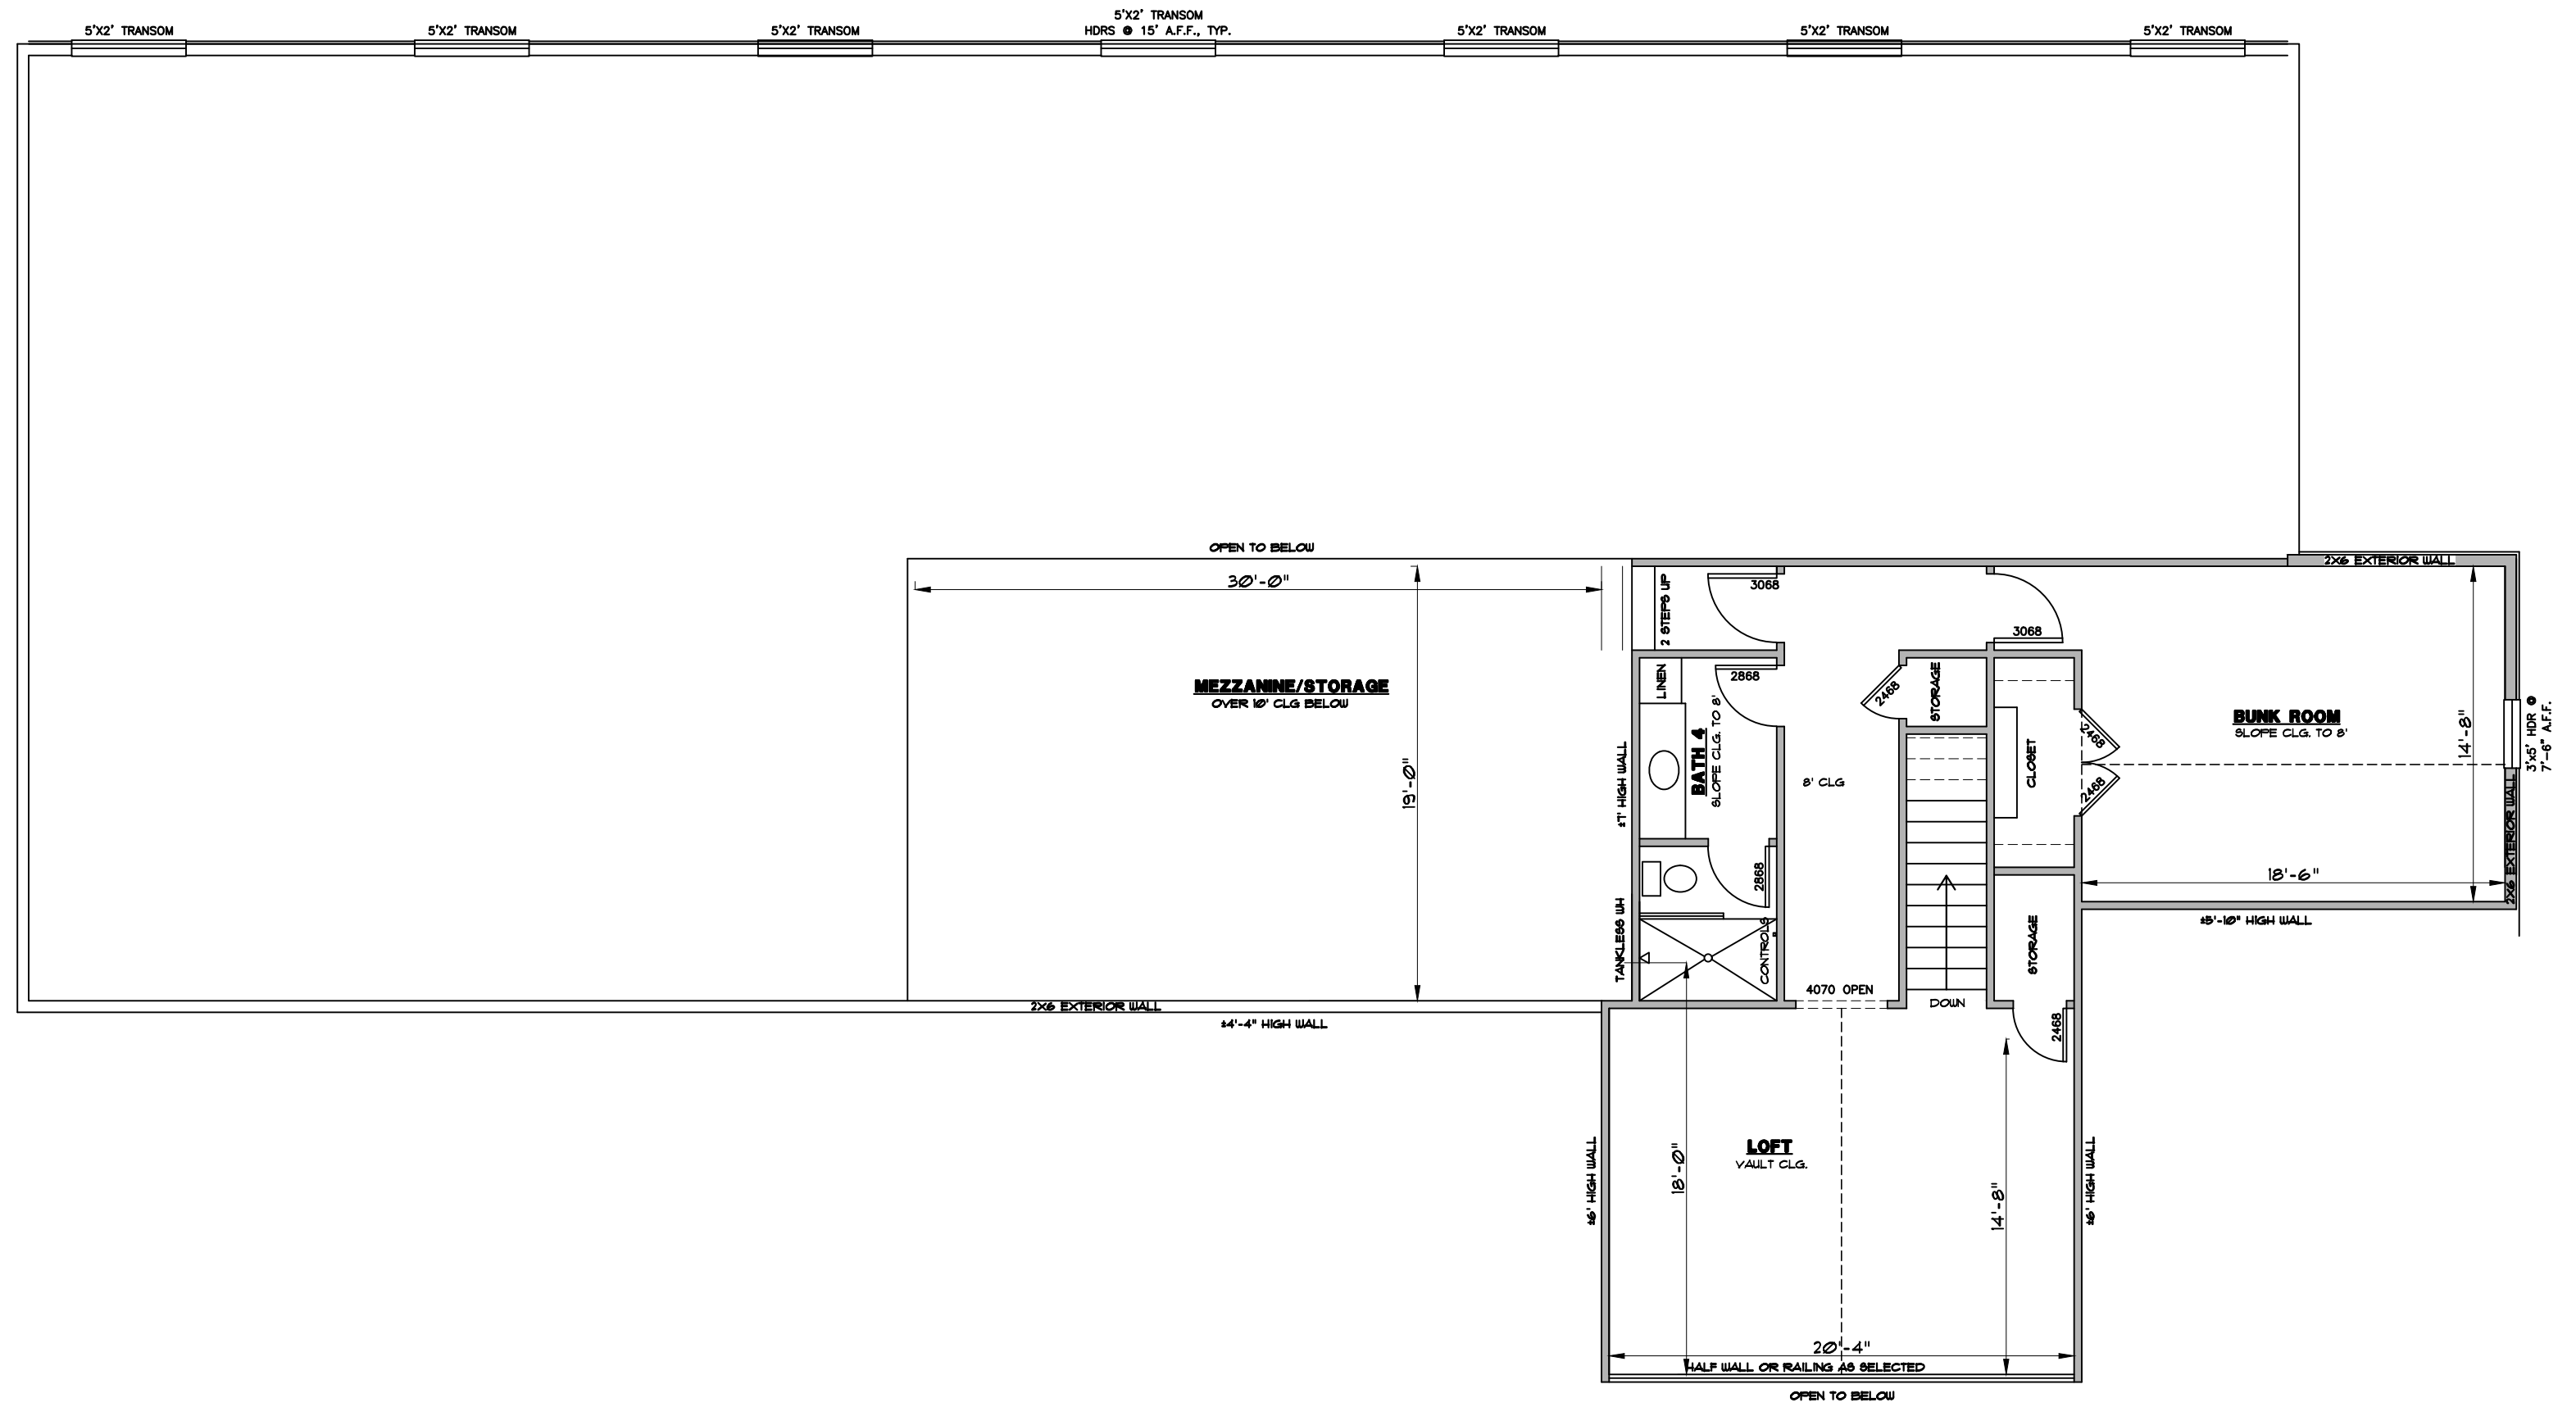

# HOME DESIGNS

by  
MARCY

817-776-5024

AC SPACE	2681 S.F.
2ND FLOOR	883 S.F.
<b>T. AC LIVING</b>	<b>3564 S.F.</b>
EXT. WALL/LEDGE	153 S.F.
F. PORCH	614 S.F.
E. PORCH	448 S.F.
S. PORCH	841 S.F.
W. PORCH	176 S.F.
SHOP	3188 S.F.
<b>TOTAL SLAB</b>	<b>8101 S.F.</b>
N. PORCH (NO CONCRETE)	1367 S.F.