


FRONT ELEVATION

SCALE: 1/4" = 1'-0"

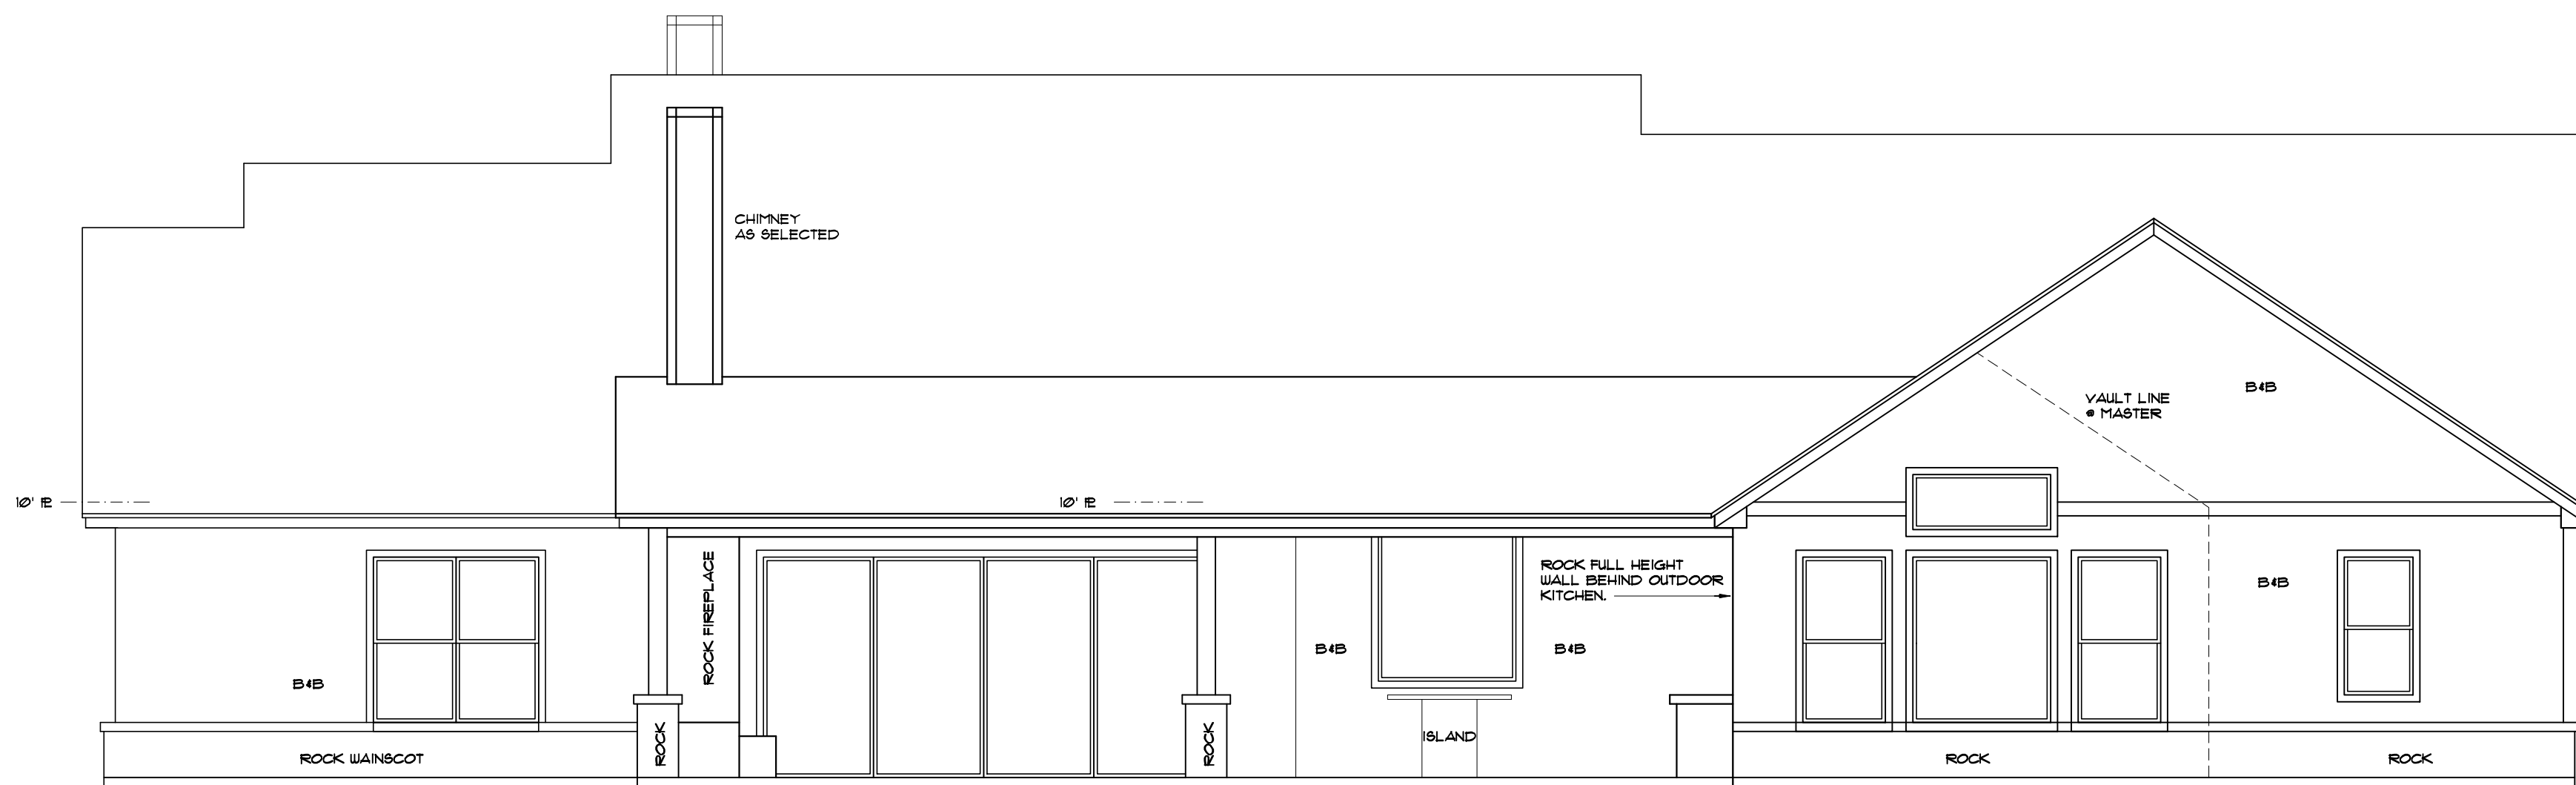

HOME DESIGNS
by
MARCY

817-776-5024

FRAMED	2630 S.F.
ROCK LEDGE	121 S.F.
LIVING	2751 S.F.
F. PORCH	252 S.F.
B. PORCH	915 S.F.
GARAGE	704 S.F.
TOTAL SLAB	4622 S.F.

HOME DESIGNS

by
MARCY

817-776-5024

FRAMED	2630 S.F.
ROCK LEDGE	121 S.F.
LIVING	2751 S.F.
F. PORCH	252 S.F.
B. PORCH	915 S.F.
GARAGE	704 S.F.
TOTAL SLAB	4622 S.F.

