



**FRONT ELEVATION**

SCALE: 1/4" = 1'-0"

**HOME DESIGNS**

by  
**MARCY**


817-776-5024

LIVING	2793 S.F.
BONUS RM(S)	744 S.F.
<b>T. LIVING</b>	<b>3537 S.F.</b>
SCRN. PORCH	441 S.F.
B. PORCH	169 S.F.
M. PORCH	107 S.F.
STOOP	34 S.F.
CARPORT	936 S.F.
<b>TOTAL SLAB</b>	<b>4480 S.F.</b>



**BACK ELEVATION**

SCALE: 1/4" = 1'-0"

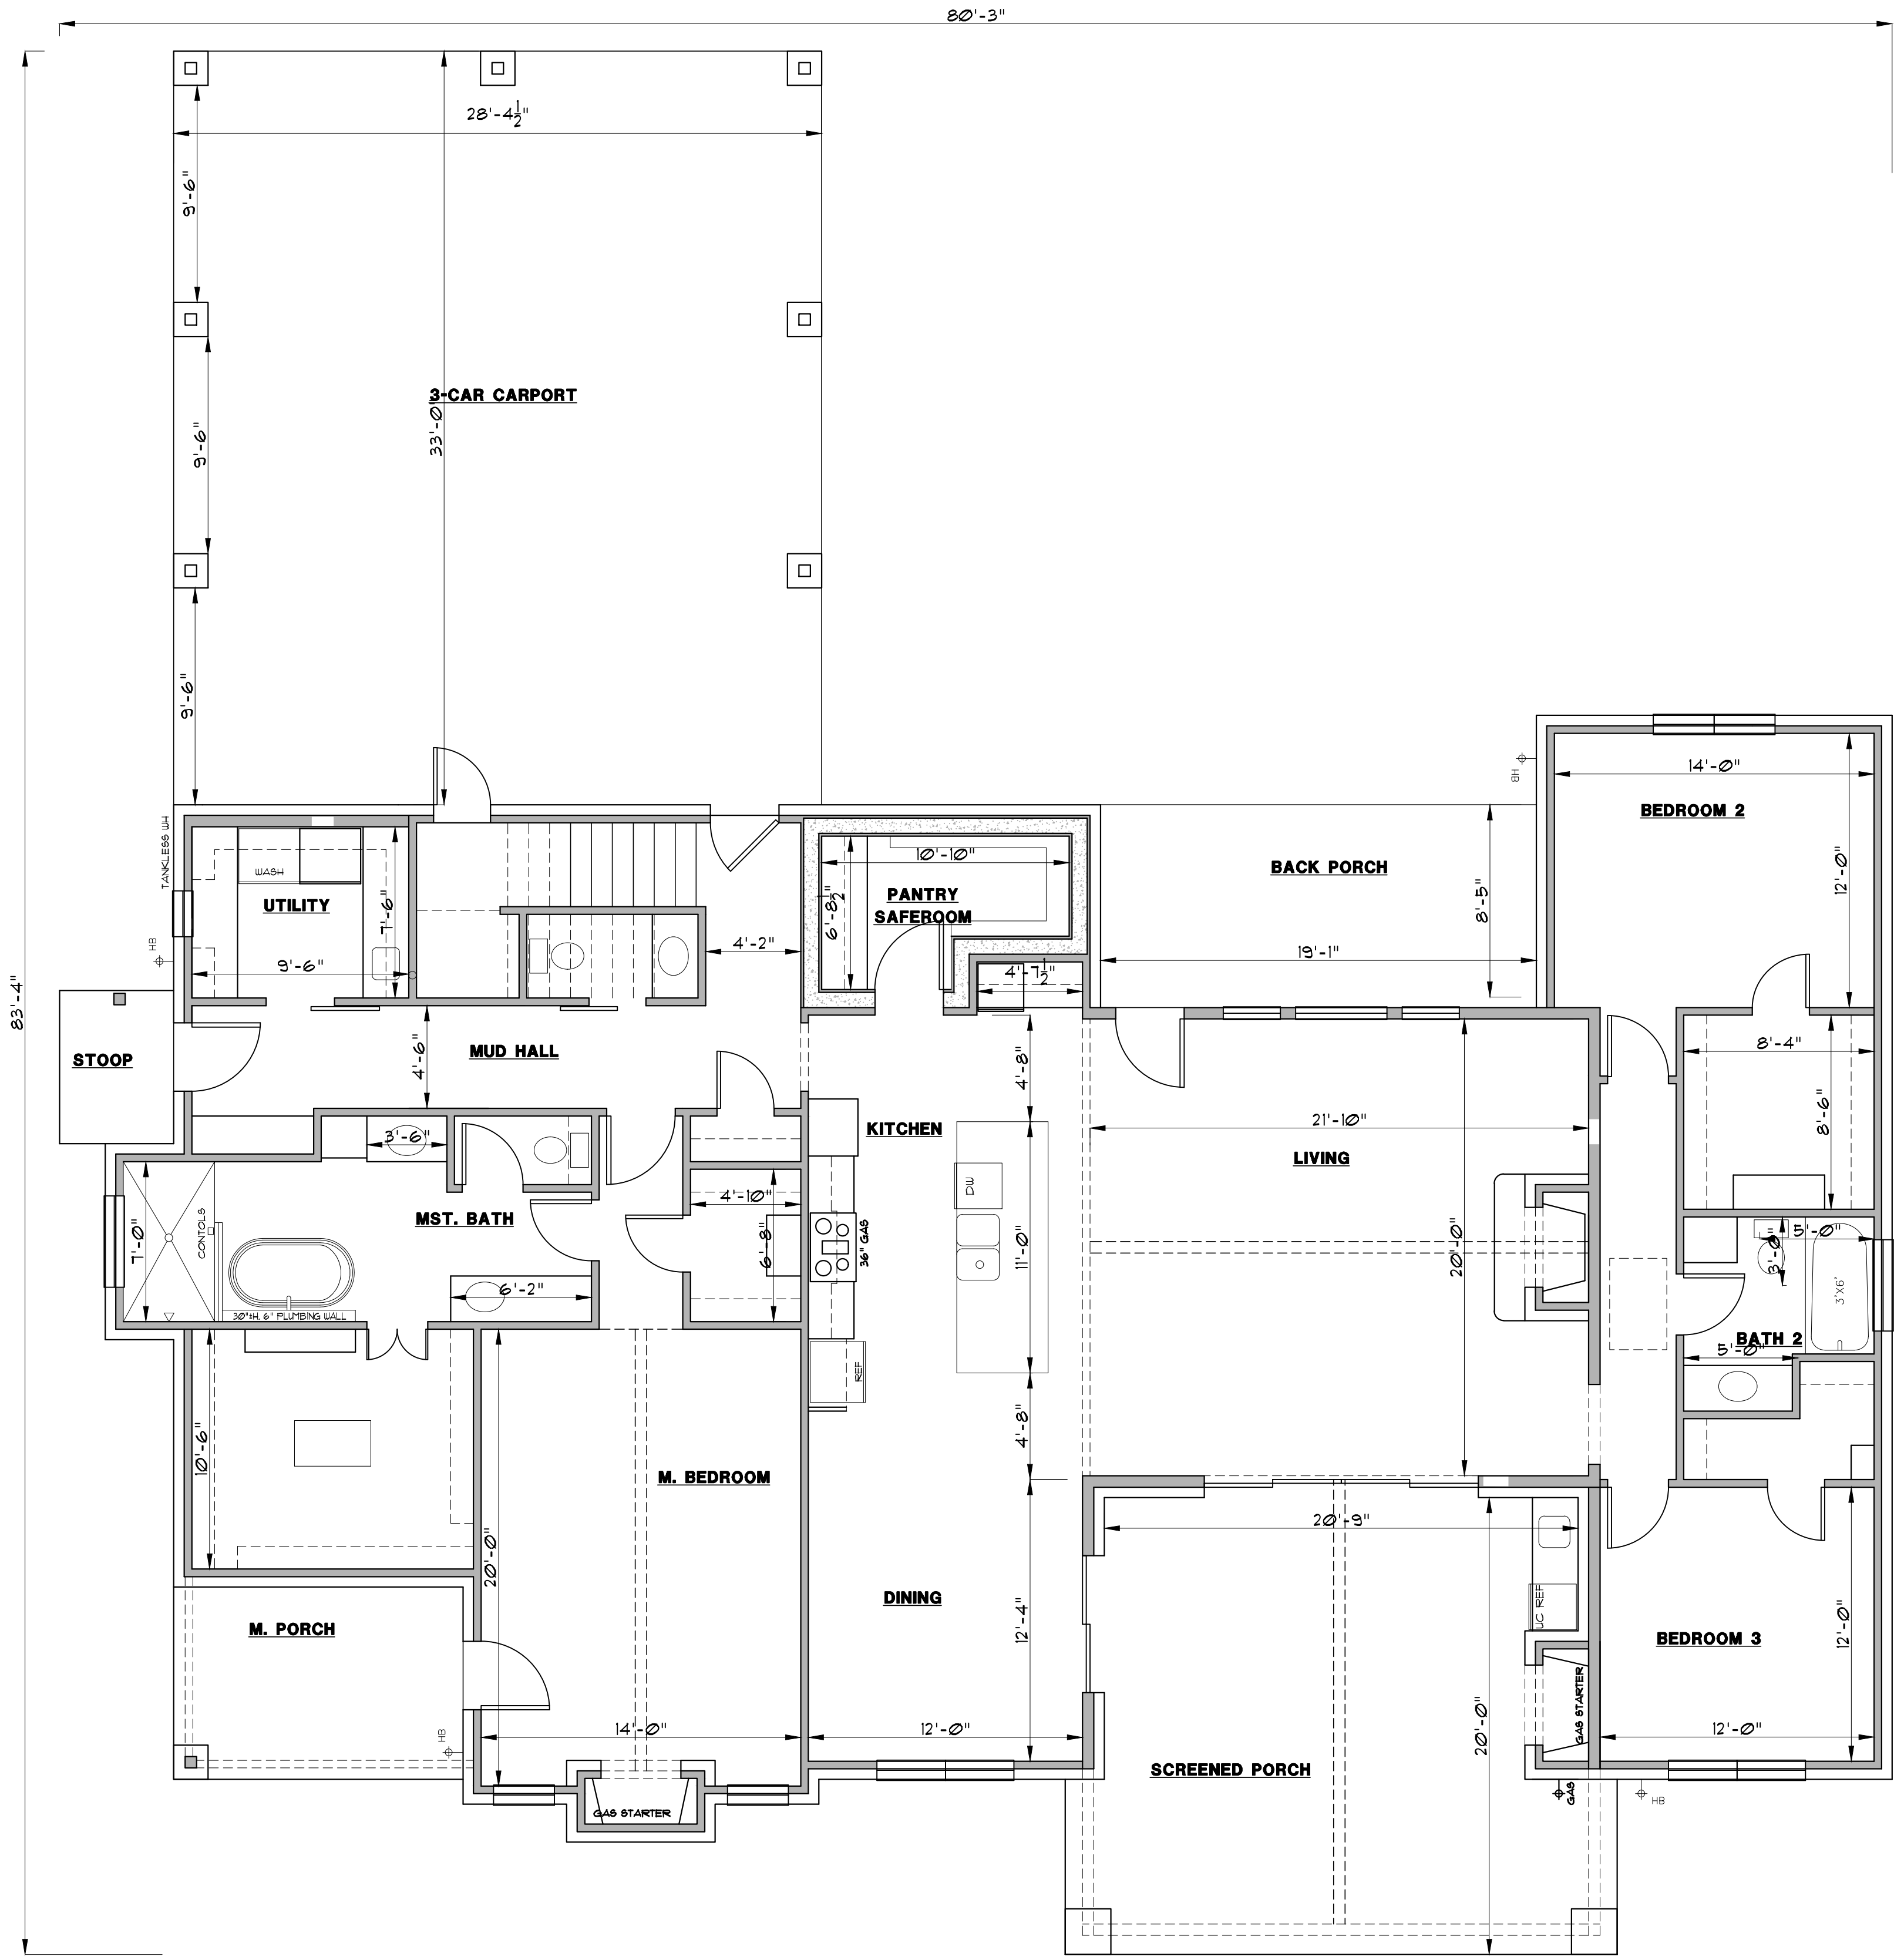


# HOME DESIGNS

by  
**MARCY**

817-776-5024

LIVING	2793 S.F.
BONUS RM(S)	744 S.F.
<b>T. LIVING</b>	<b>3537 S.F.</b>
SCRN. PORCH	441 S.F.
B. PORCH	169 S.F.
M. PORCH	107 S.F.
STOOP	34 S.F.
CARPORT	936 S.F.
<b>TOTAL SLAB</b>	<b>4480 S.F.</b>

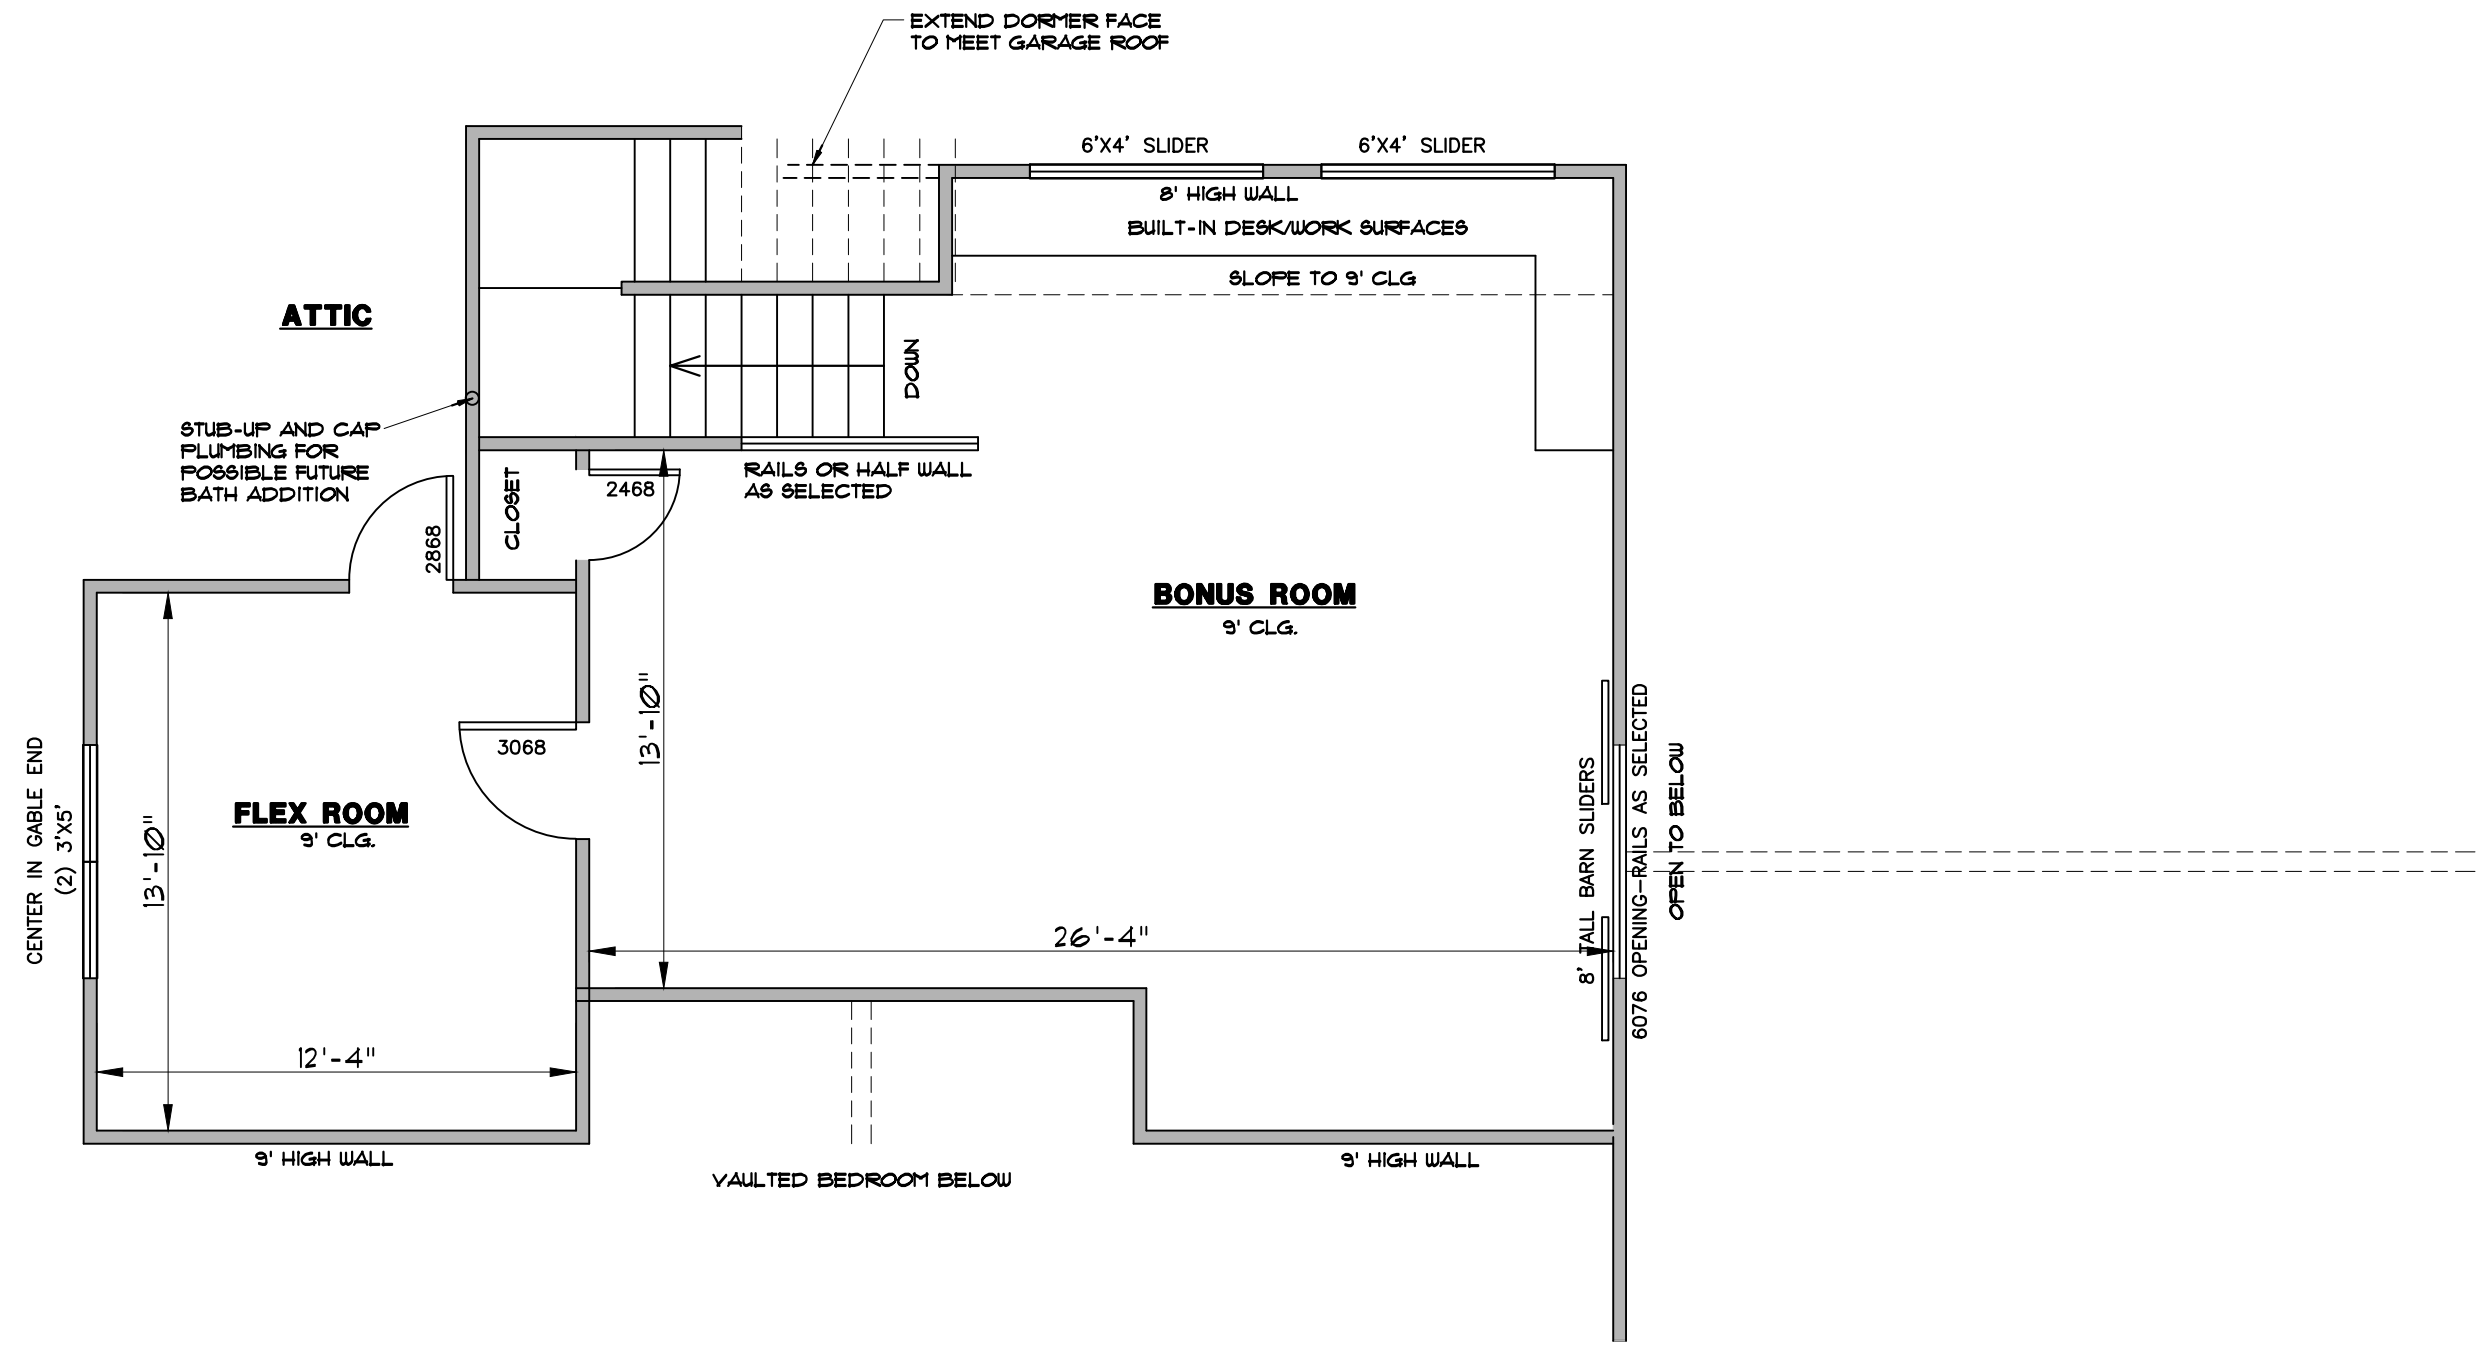

# HOME DESIGNS

by  
**MARCY**

817-776-5024

LIVING	2793 S.F.
BONUS RM(S)	744 S.F.
<b>T. LIVING</b>	<b>3537 S.F.</b>
SCRN. PORCH	441 S.F.
B. PORCH	169 S.F.
M. PORCH	107 S.F.
STOOP	34 S.F.
CARPORT	936 S.F.
<b>TOTAL SLAB</b>	<b>4480 S.F.</b>